


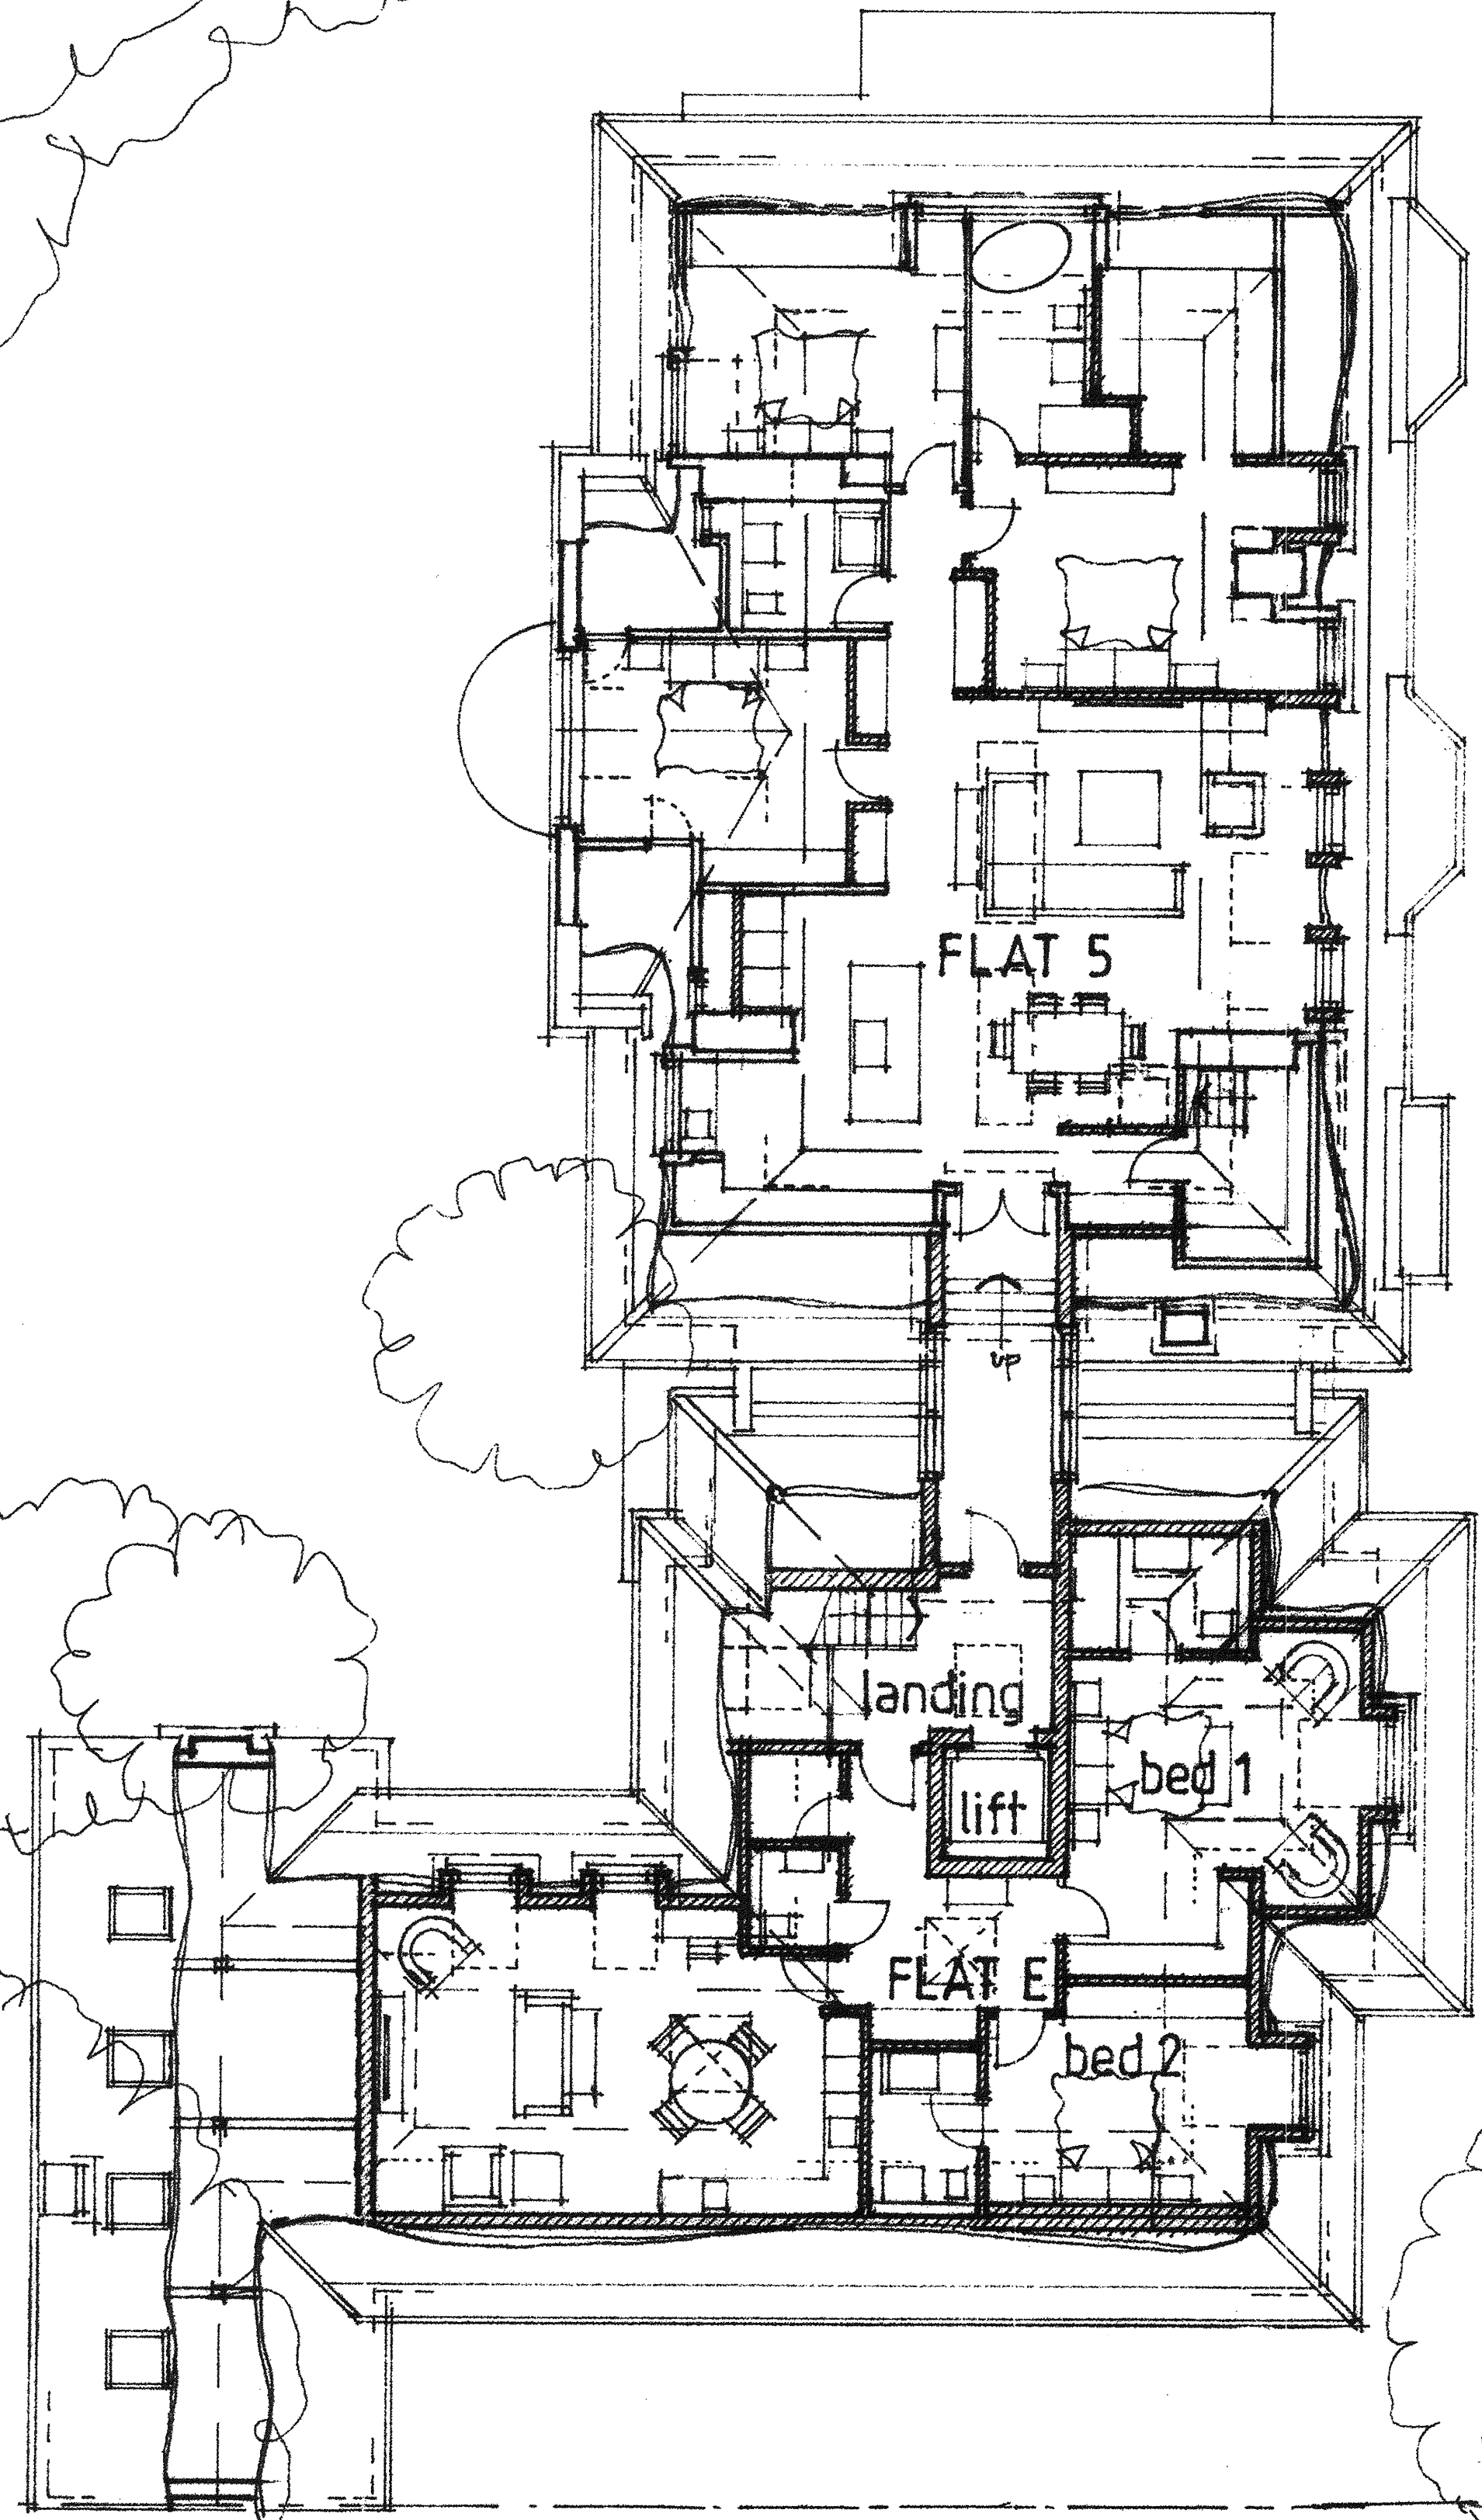

Loft Floor Plan

GNP
Chartered Architects
4 Goodman Gardens,
Woughton on the Green,
Milton Keynes. MK6 3EP
Tel : 01908 200002

Project Title:
New Flats,
'Tormead'
27 Dene Road,
Northwood,
HA6 2BX
Drawing Title:
As Proposed -
Loft Plan
Client:
Mr P. Sander

Scale: 1:100 Date: June 2022
Drawn:
At original
Drawing No. Rev.
635-22-80
This drawing is copyright