

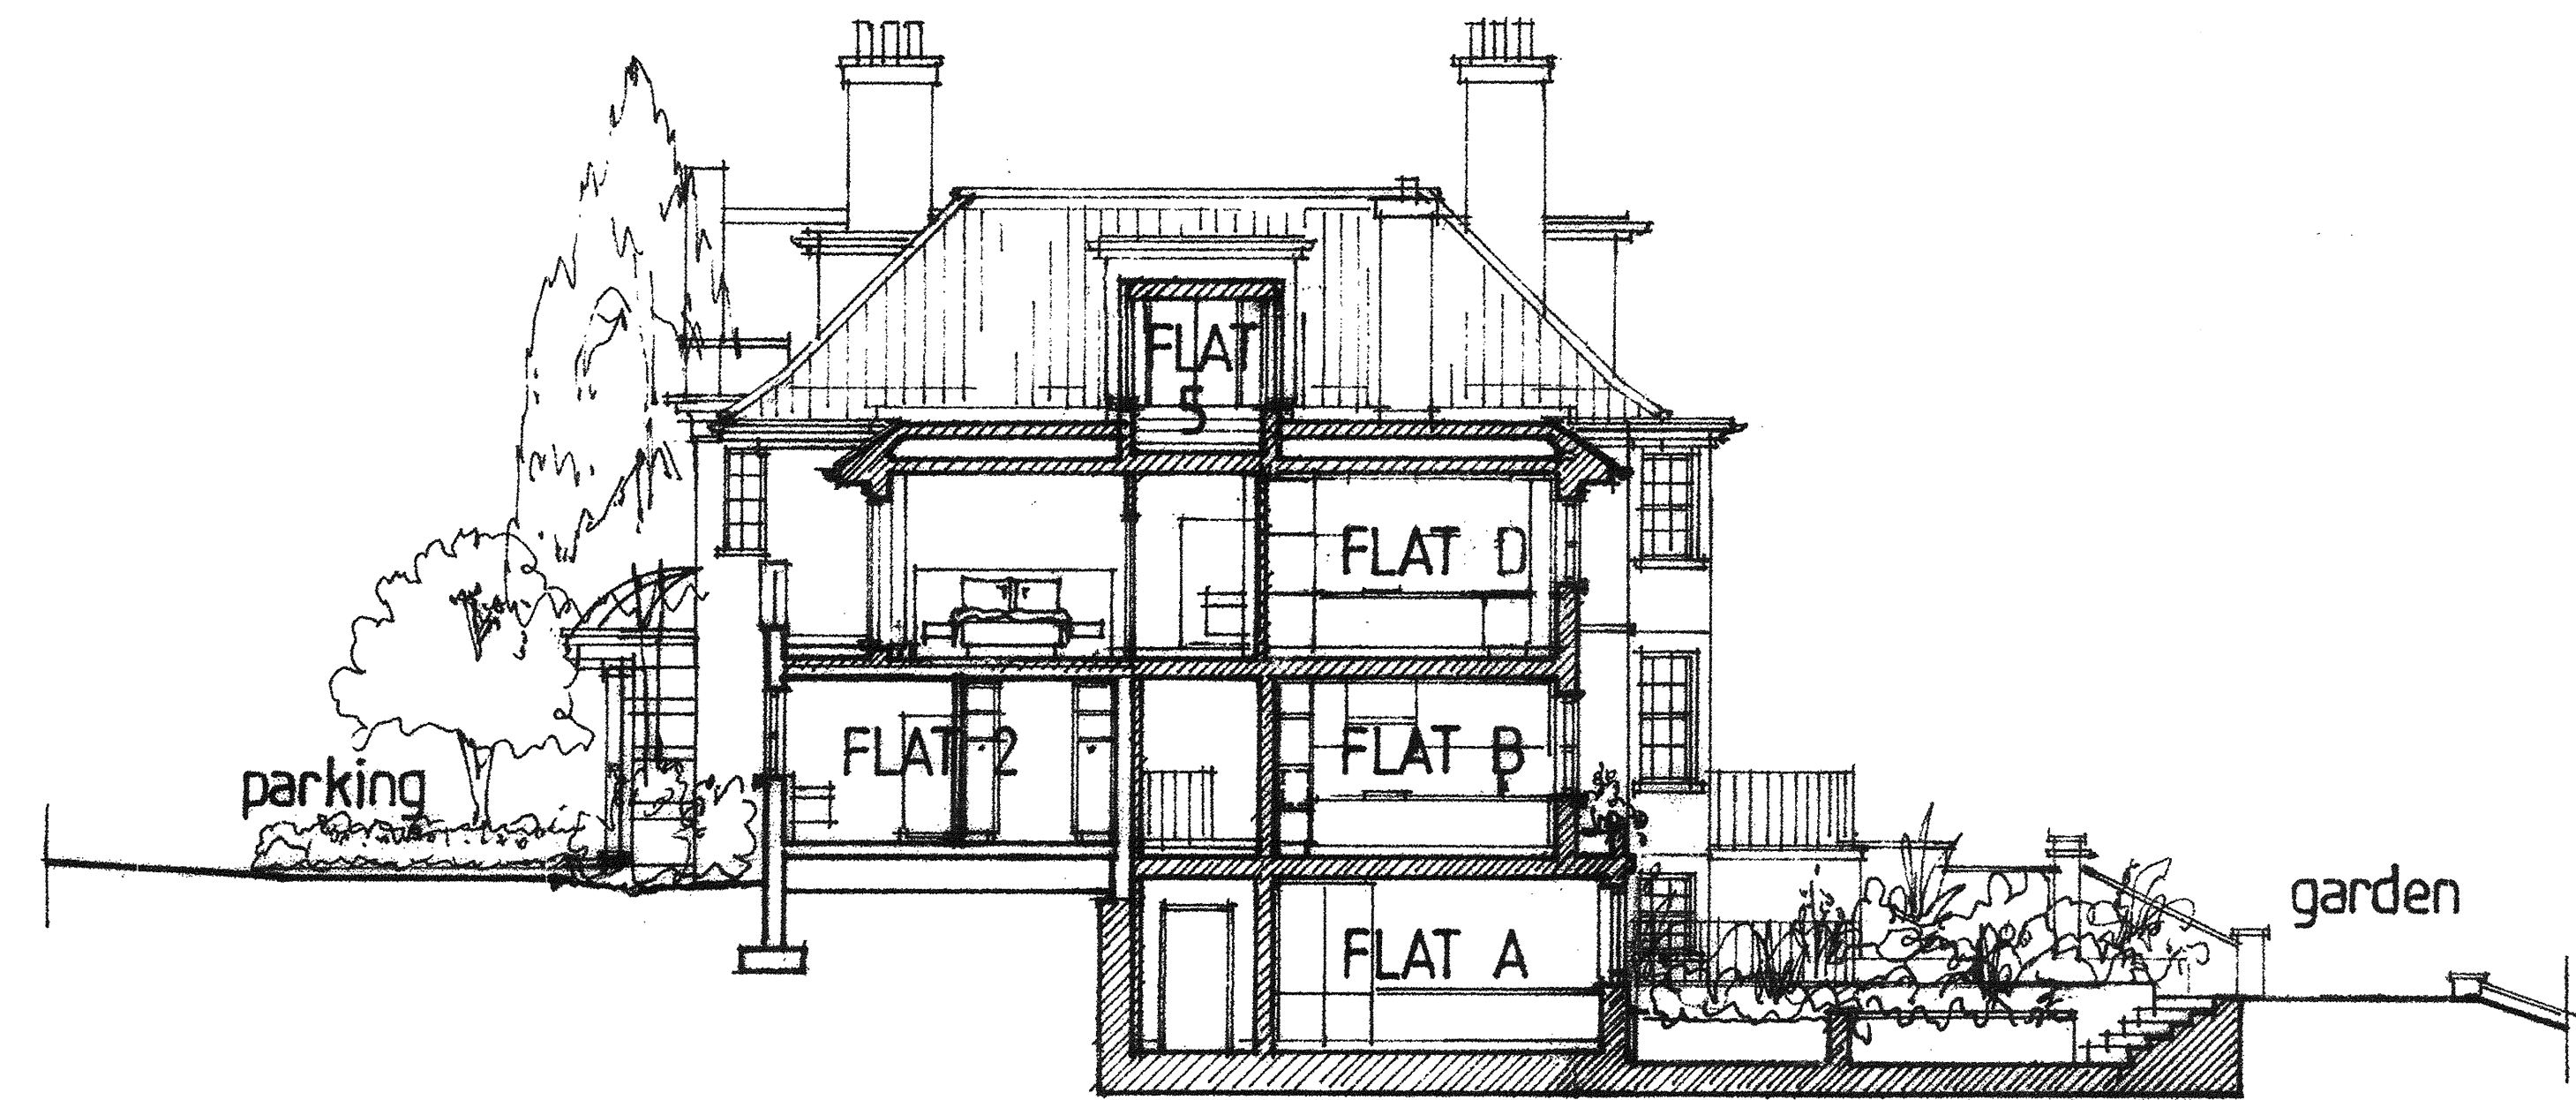


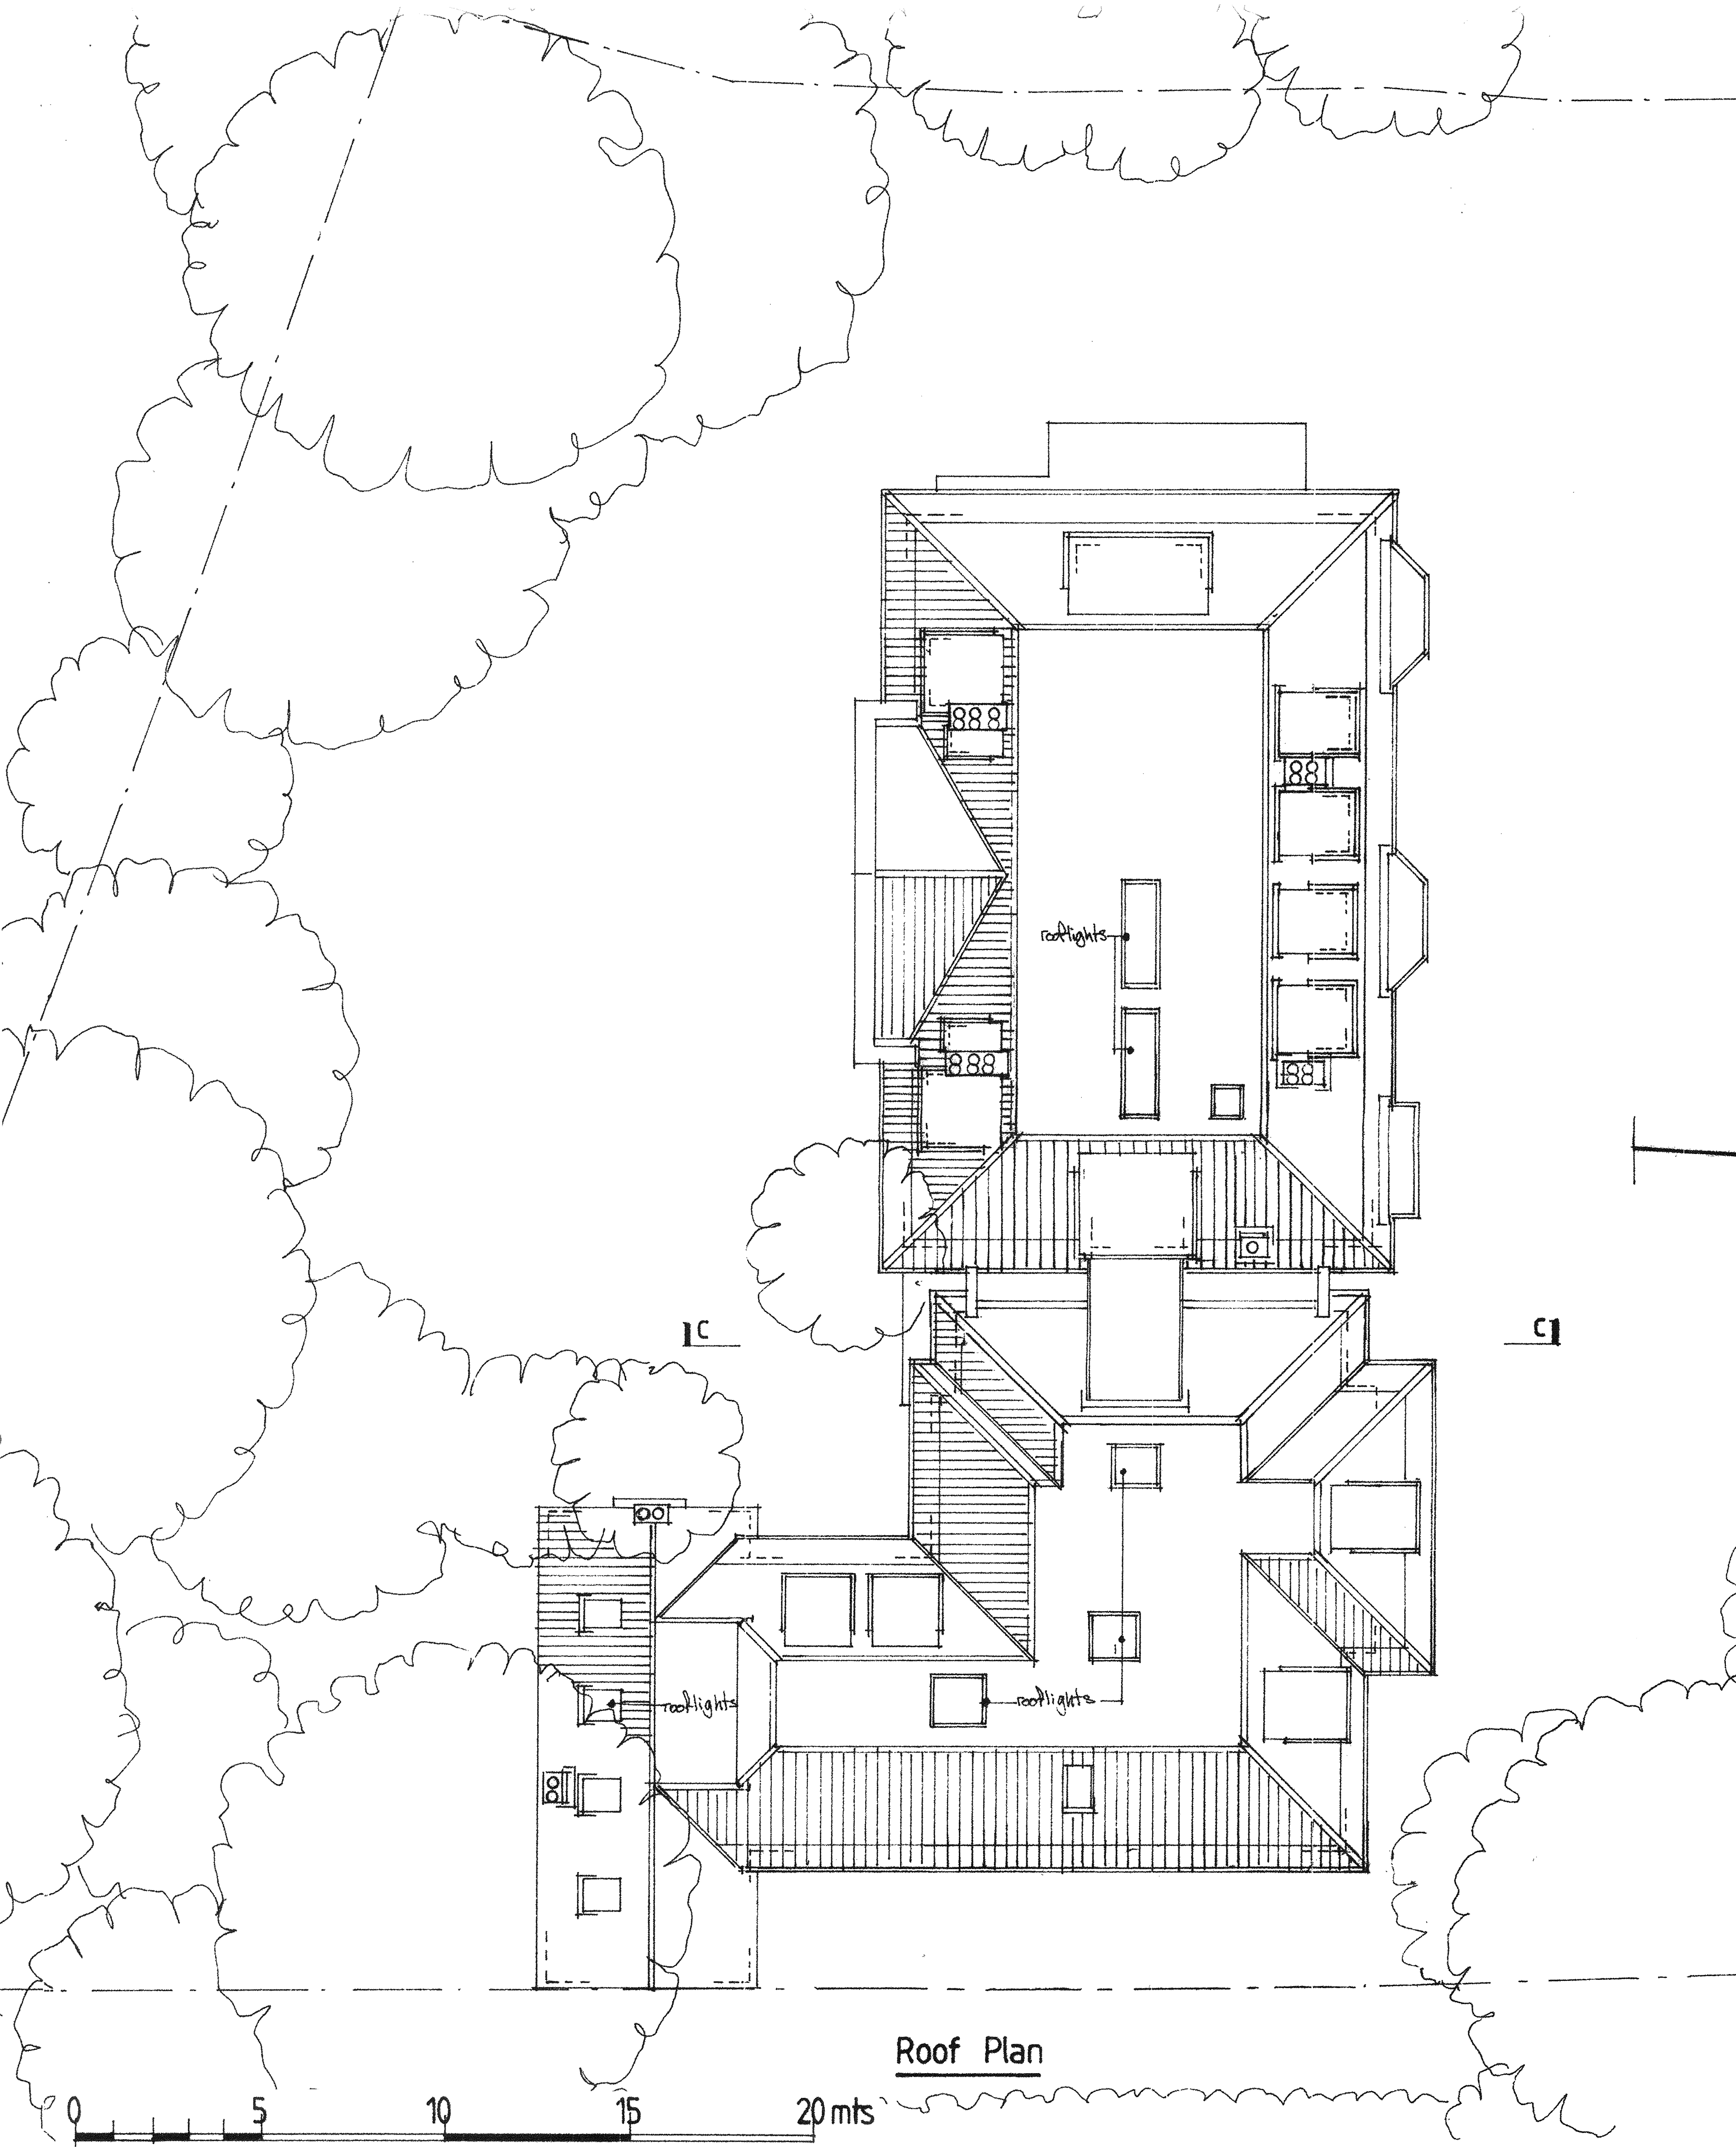

Section C

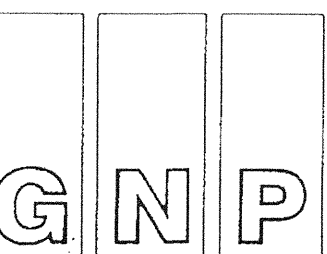

Chartered Architects

4 Goodman Gardens,
Woughton on the Green,
Milton Keynes. MK6 3EP

Tel: 01908 200002

Project Title:

New Flats,
'Tommed'
27 Dene Road,
Northwood,
HA6 2BX

Drawing Title:
As Proposed - Roof Plan
+ Section

Client:
Mr P. Santar

Scale: 1:100 Date: June 2022

Drawn:
A1 original

Drawing No: 635-22-81 Rev:

This drawing is copyright