



KEY

og obscured glazed non opening window

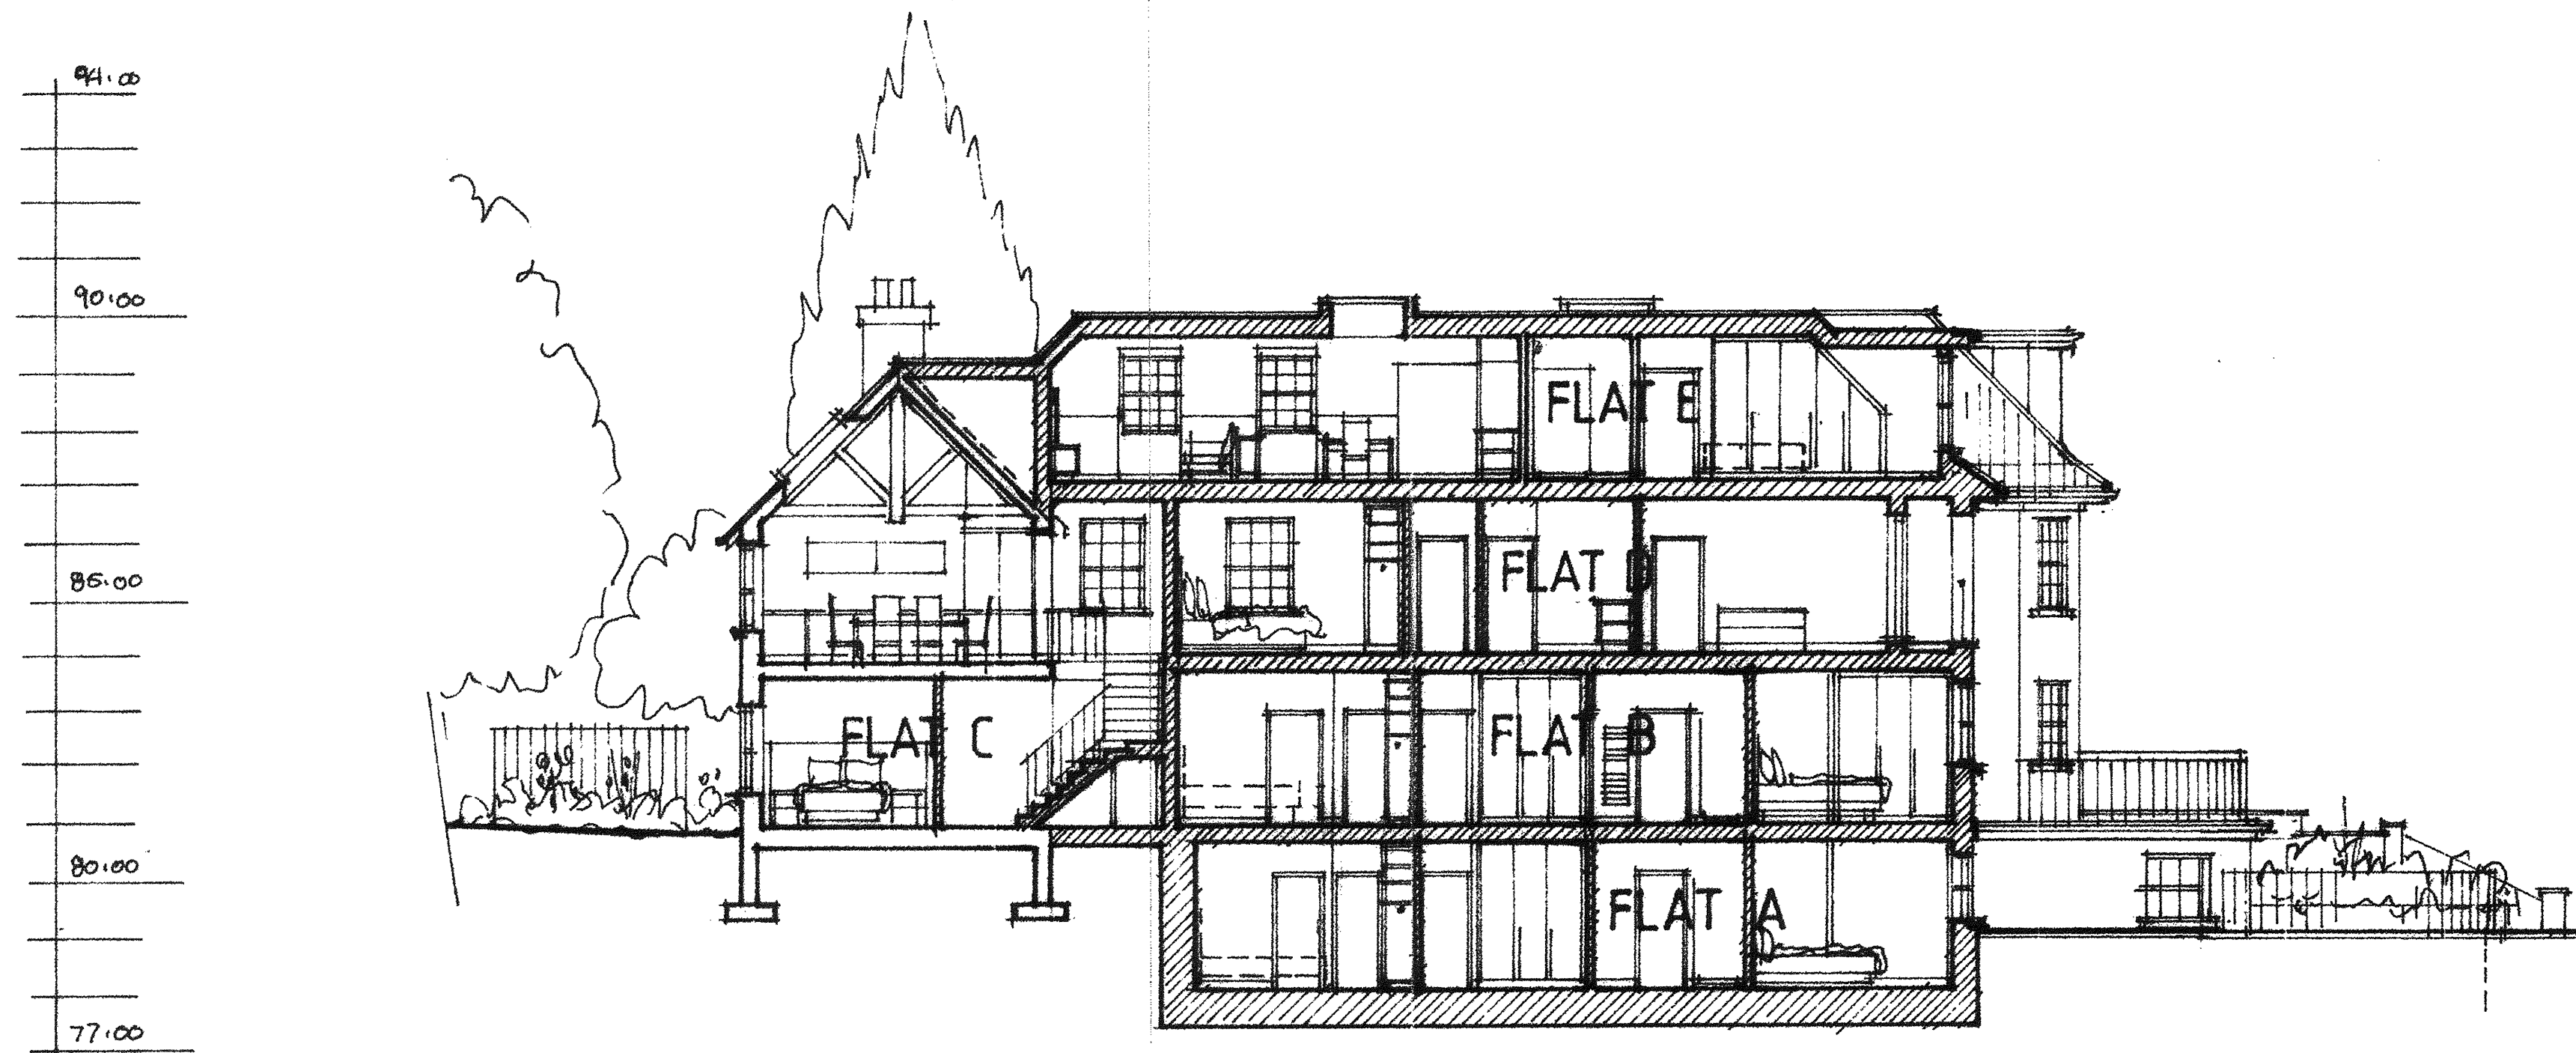


Section A

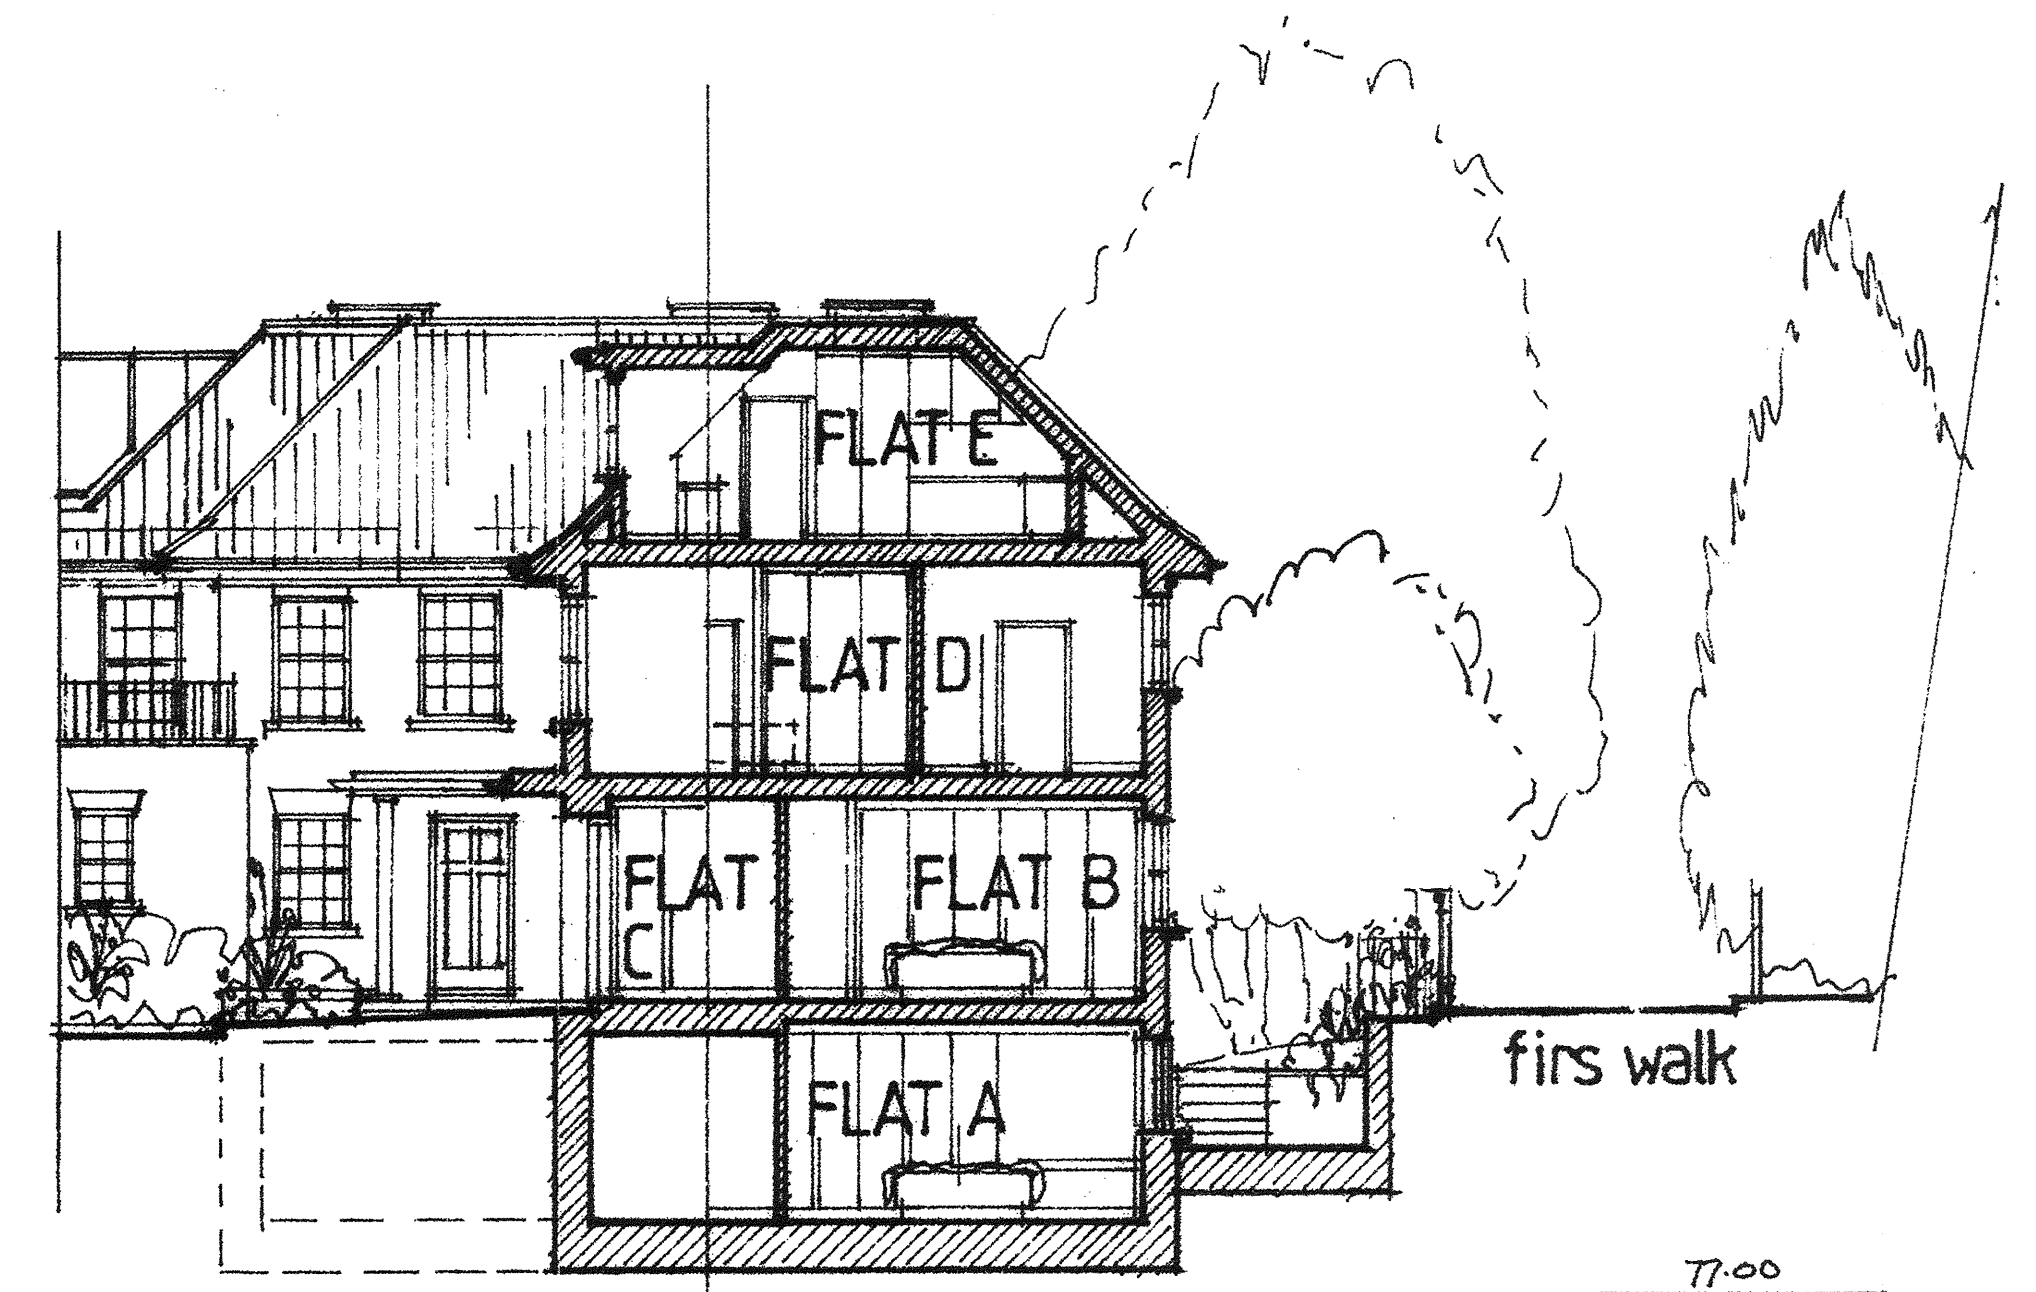

Section B



West Elevation (firs walk)

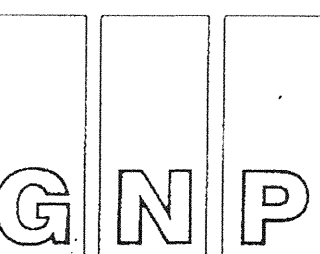

Chartered Architects

4 Goodman Gardens,
Woughton on the Green,
Milton Keynes, MK6 3EP
Tel: 01908 200002

Project Title:
New Flats,
'Tormead',
27 Dene Road,
Northwood,
HAB 2BX

Drawing Title:
As Proposed - Sections
+ Elevation

Client:
Mr P. Sander

Scale: 1:100 Date: June 2022

Drawn:
A1 original

Drawing No. 635-22-02 Rev.

This drawing is copyright