


dotted outline of
trees along dena road

94.00
90.00
85.00
80.00
77.00

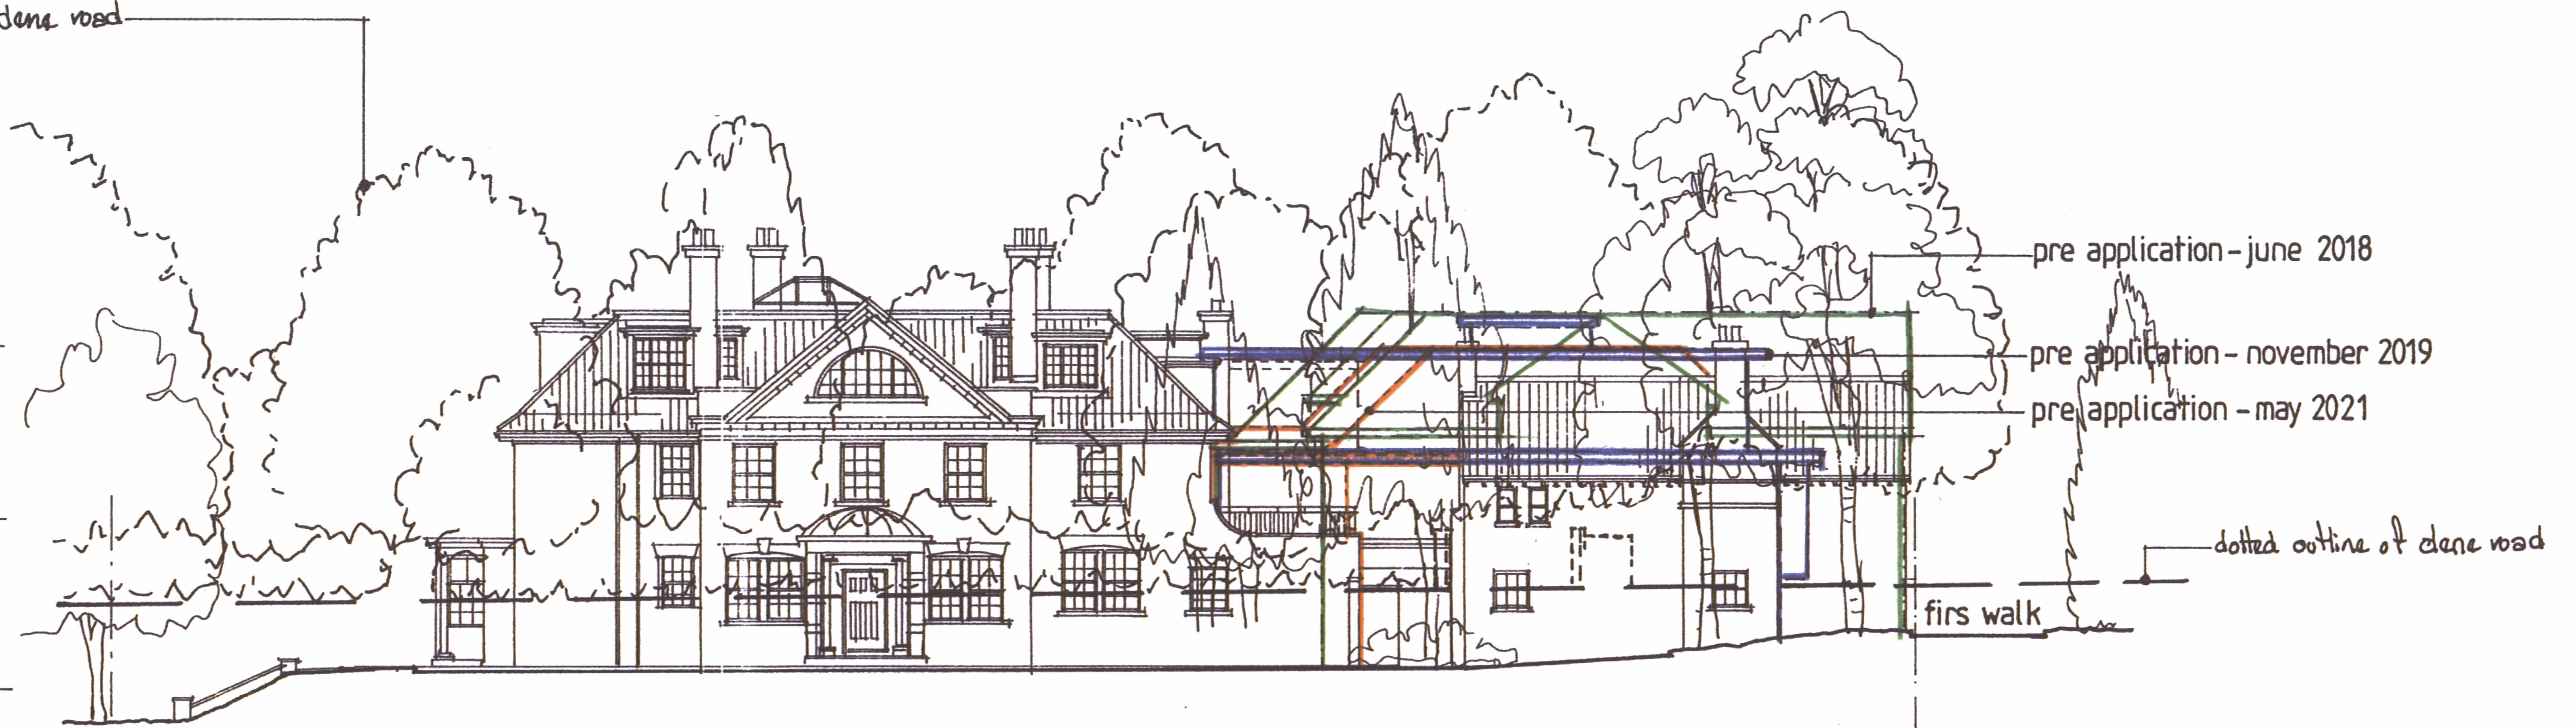

North Elevation

94.00
90.00
85.00
80.00
77.00

pre application - june 2018

pre application - nov 2019
pre application - may 2021



South Elevation

0 5 10 15 20 mts



Chartered Architects

4 Goodman Gardens,
Woughton on the Green,
Milton Keynes. MK6 3EP
Tel: 01908 200002

Project Title:

New Flats,
'Tommead'
27 Dene Road,
Northwood,
HA6 2BX

Drawing Title:

As Proposed Elevations
Pre App Comparison

Client:

Mr P. Sander

Scale: 1:100 Date: June 2022

Drawn: At original

Drawing No. Rev.

635.22.86

This drawing is copyright