


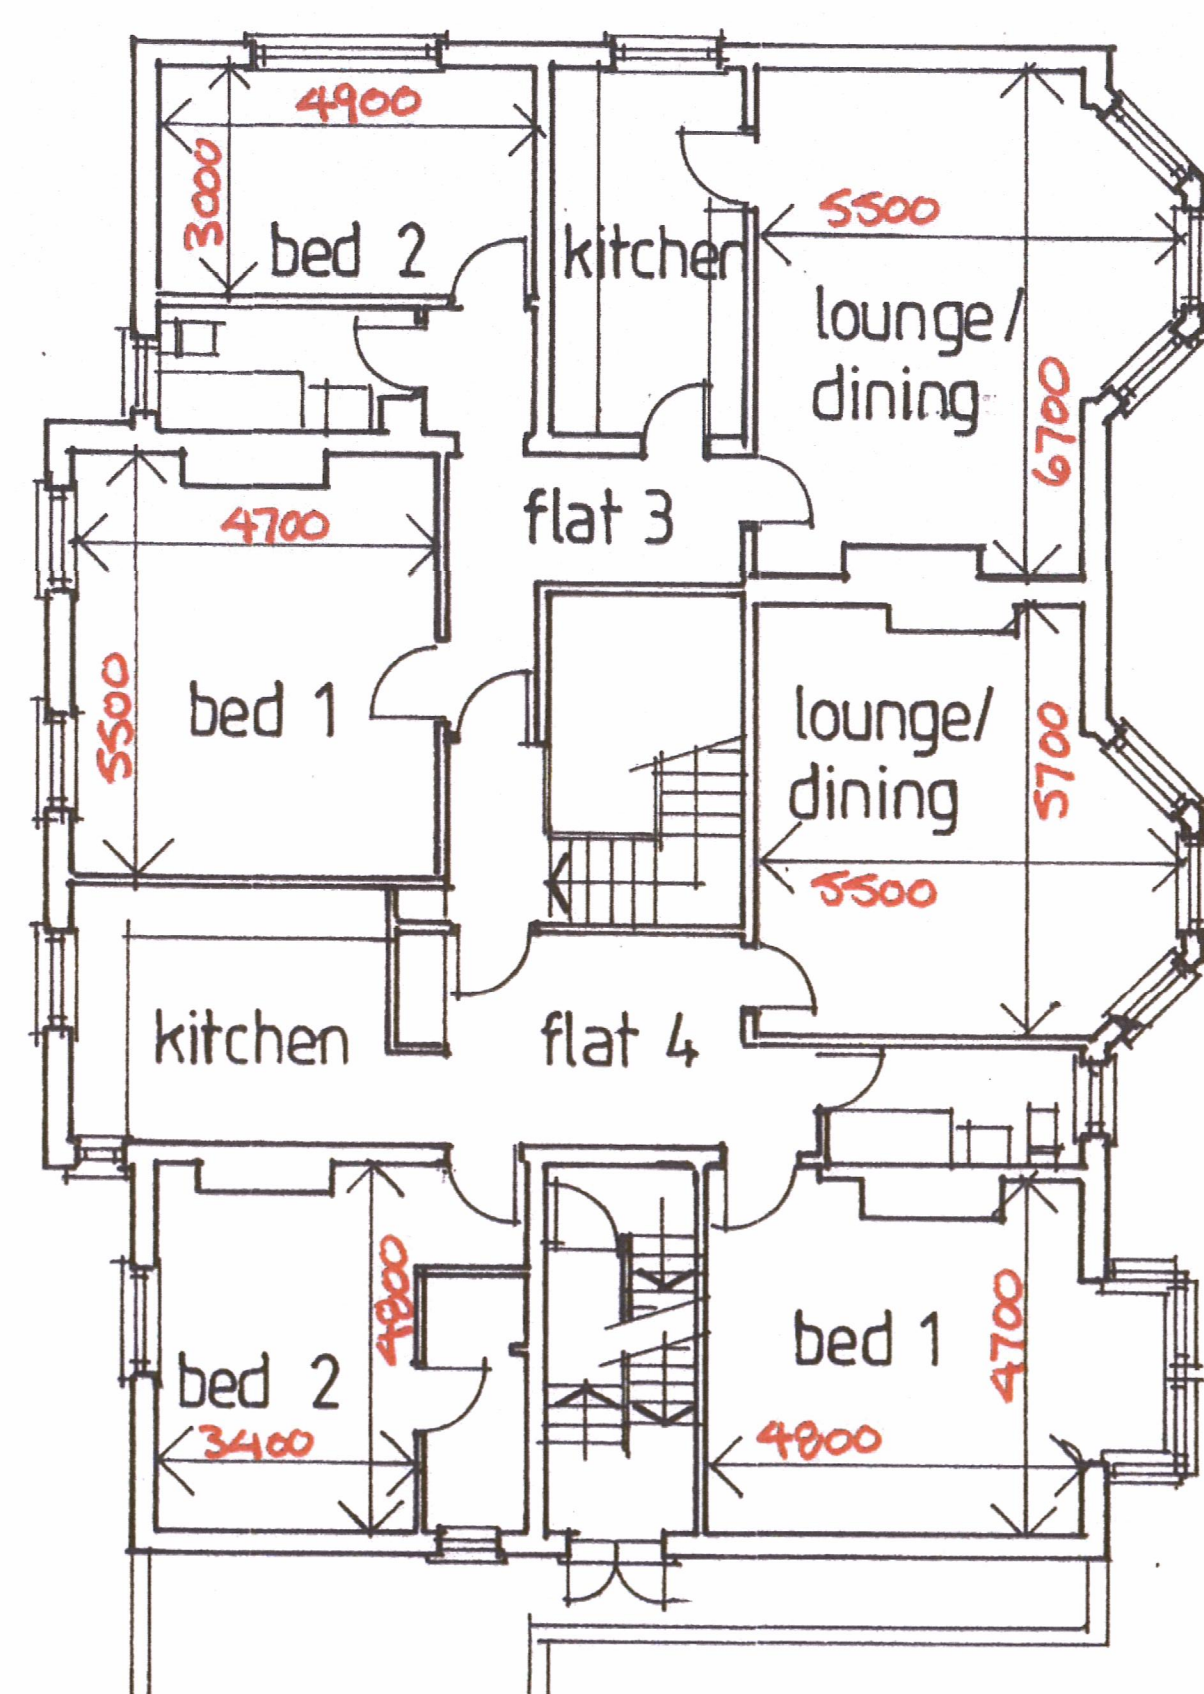


flat 3 - 108.85 sq mts
gross internal area

bed 1 - 25.85 sq mts
bed 2 - 14.70 sq mts
l/d - 31.74 sq mts


flat 4 - 99.72 sq mts
gross internal area

bed 1 - 25.44 sq mts
bed 2 - 18.27 sq mts
l/d - 27.54 sq mts

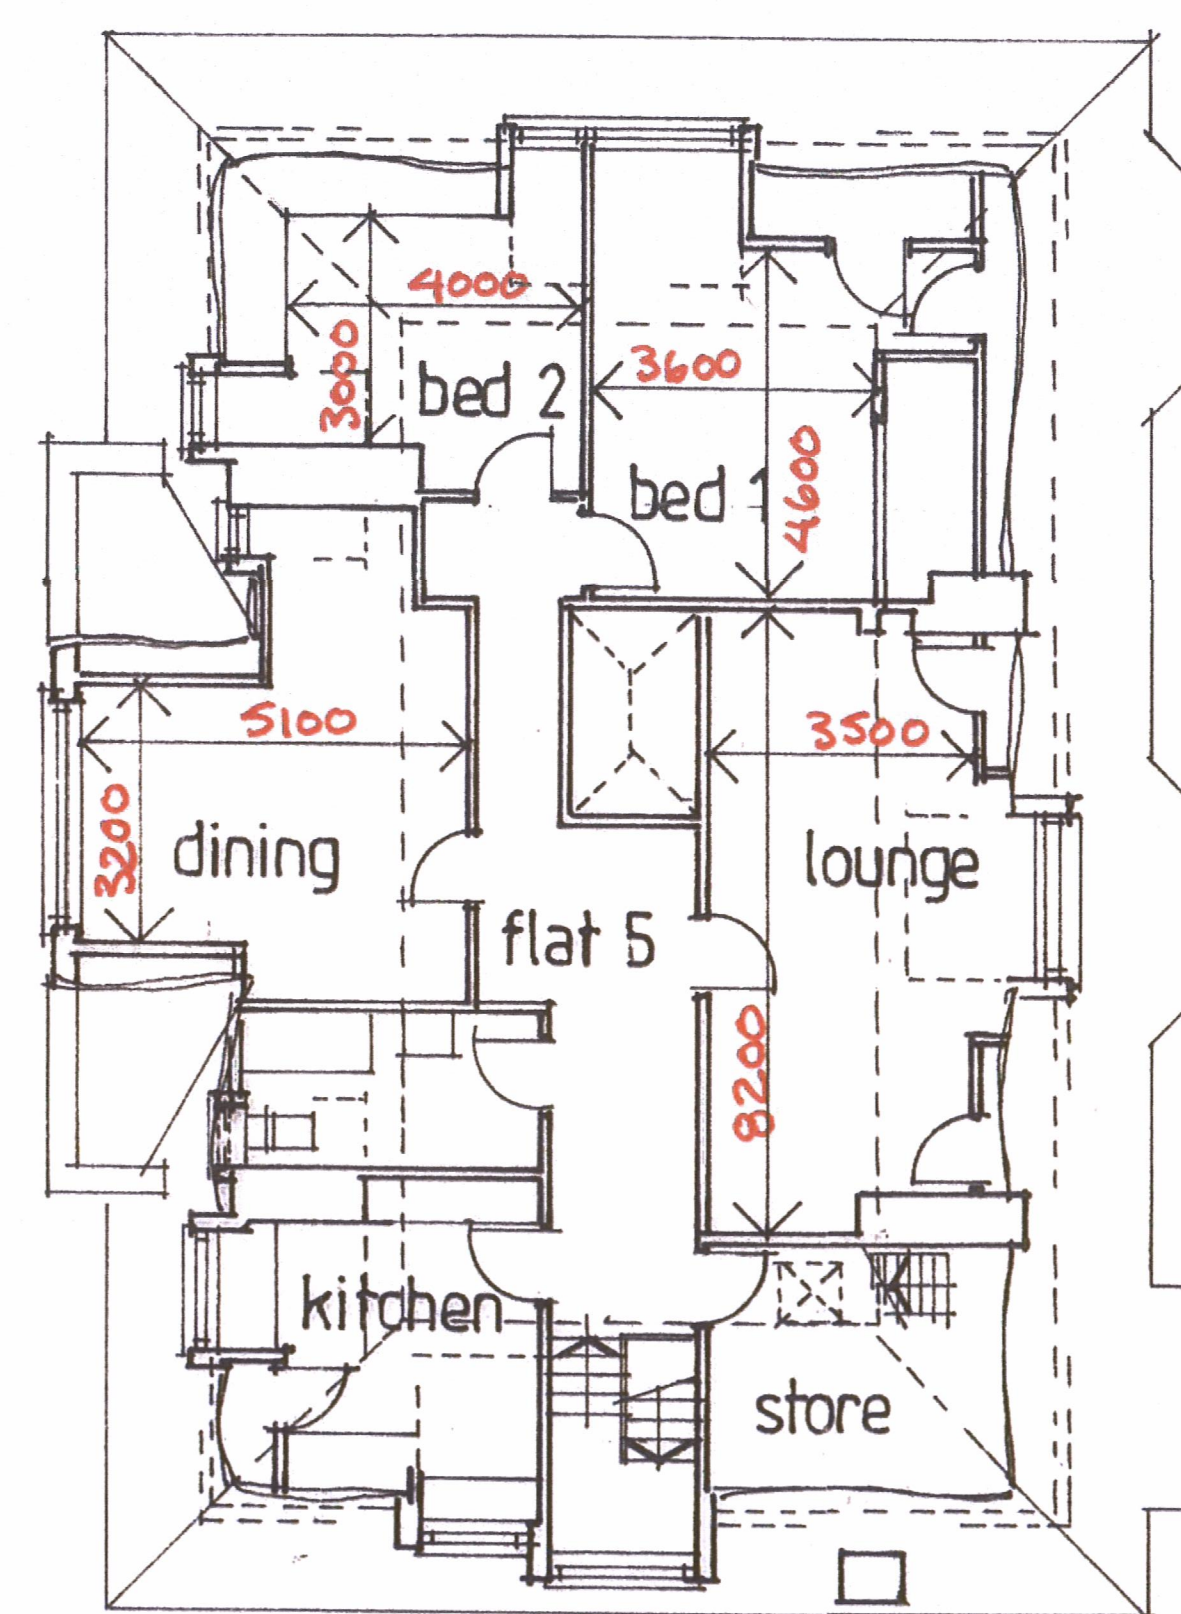


flat 5 - 193.57 sq mts
gross internal area

bed 1 - 34.21 sq mts
bed 2 - 20.89 sq mts
lounge - 35.14 sq mts
dining - 23.16 sq mts

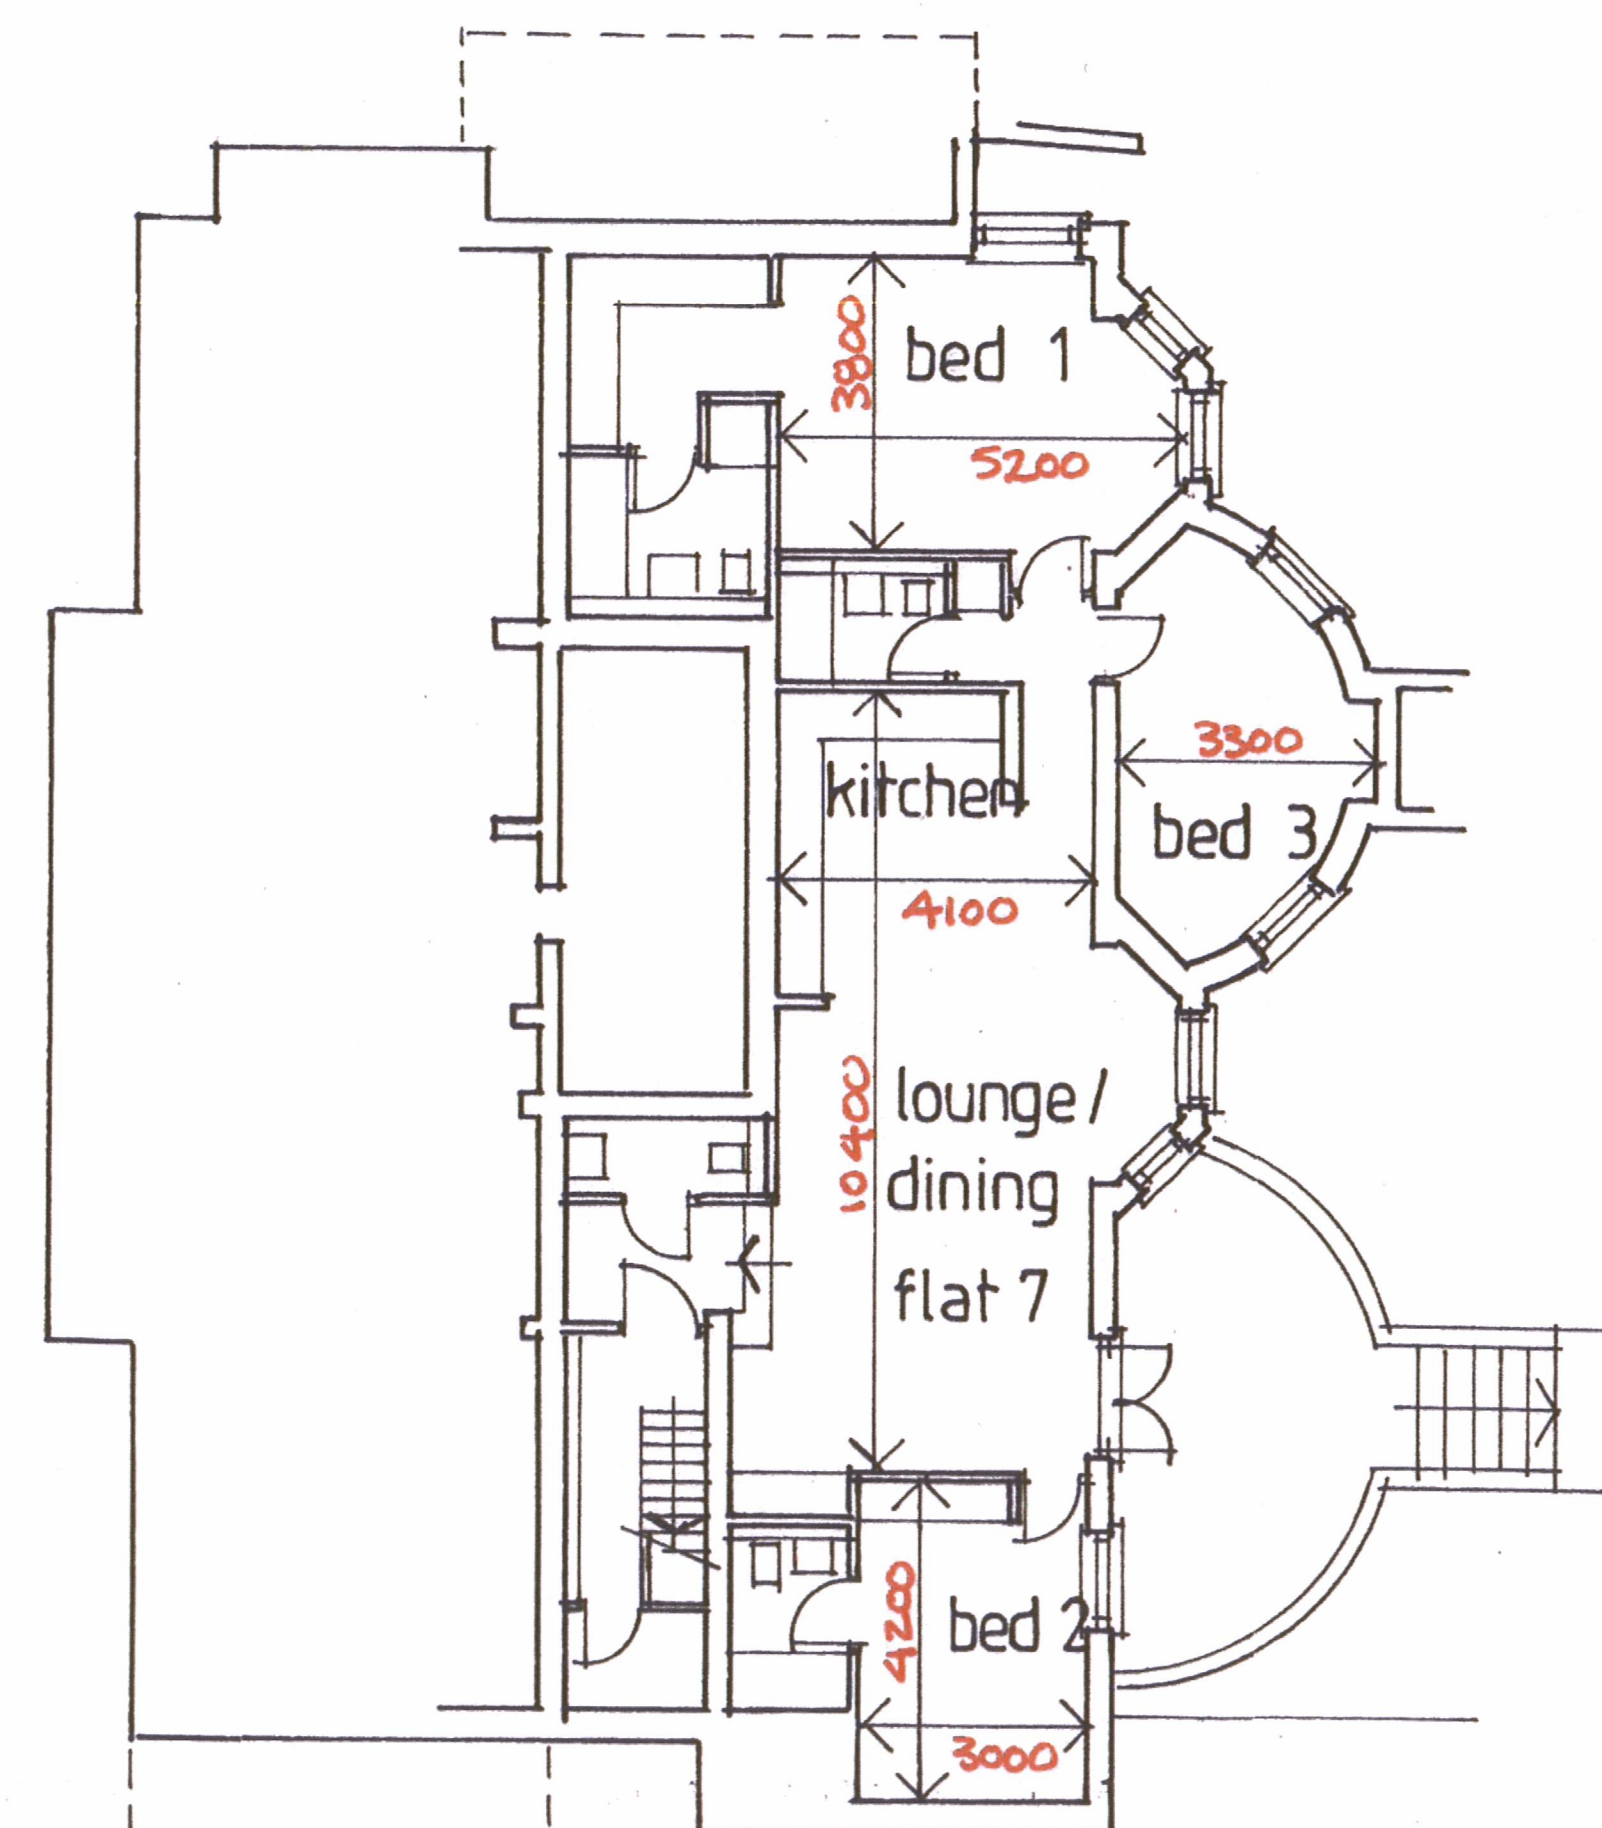

flat 7 - 127.11 sq mts
gross internal area

bed 1 - 30.67 sq mts
bed 2 - 12.60 sq mts
bed 3 - 14.40 sq mts
l/k/d - 45.15 sq mts

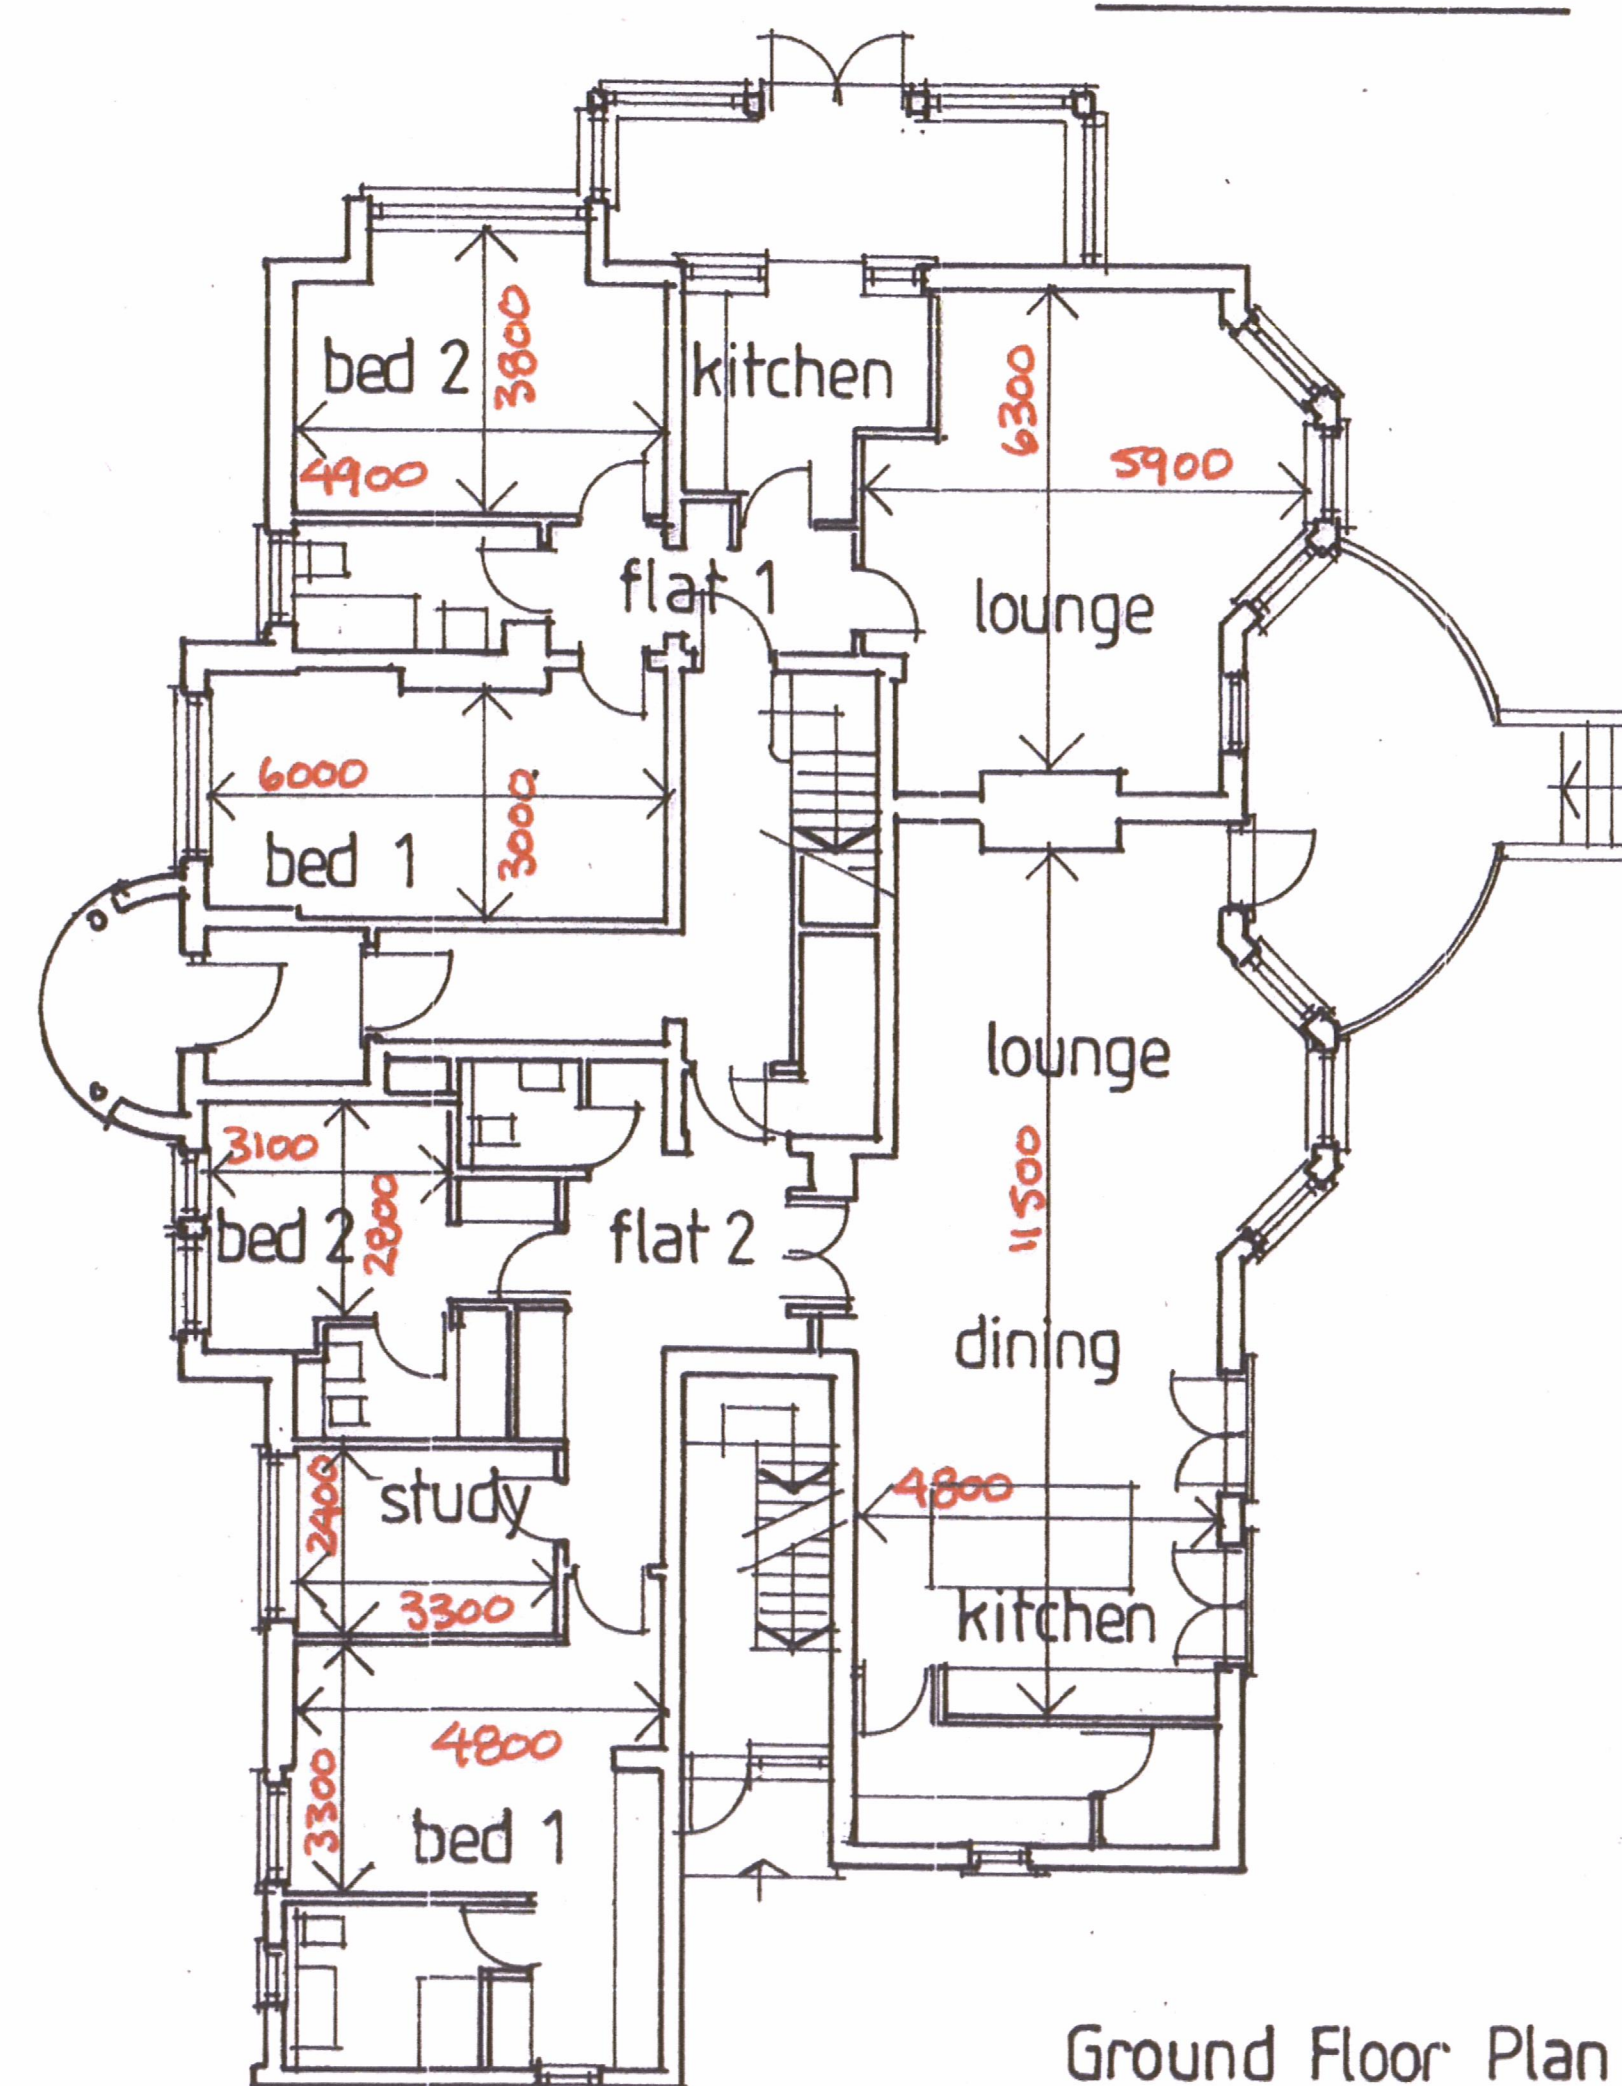


flat 1 - 106.47 sq mts
gross internal area

bed 1 - 18.60 sq mts
bed 2 - 17.18 sq mts
lounge - 32.19 sq mts

flat 2 - 142.55 sq mts
gross internal area

bed 1 - 21.05 sq mts
bed 2 - 11.83 sq mts
study - 7.92 sq mts
l/k/d - 58.14 sq mts

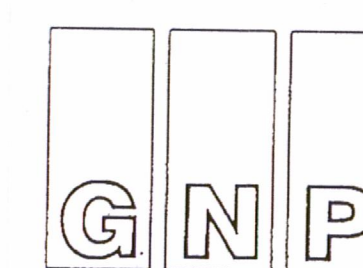

Chartered Architects

4 Goodman Gardens,
Woughton on the Green,
Milton Keynes. MK6 3EP
Tel : 01908 200002

Project Title:

New Flats,
'Tormead'
27 Dene Road,
Northwood.
HAB 2BX

Drawing Title:

As Existing - Floor Plans with
Room Dimensions + Areas

Client:

Mr P. Sander

Scale :

1:100

Date :

June 2022

Drawn :

At original

Drawing No.

Rev.

635-22-87

This drawing is copyright