


flat b - 137.07sq mts
gross internal area


bed 1 - 19.69sq mts
bed 2 - 18.20sq mts
bed 3 - 13.30sq mts
l/k/d - 46.51sq mts

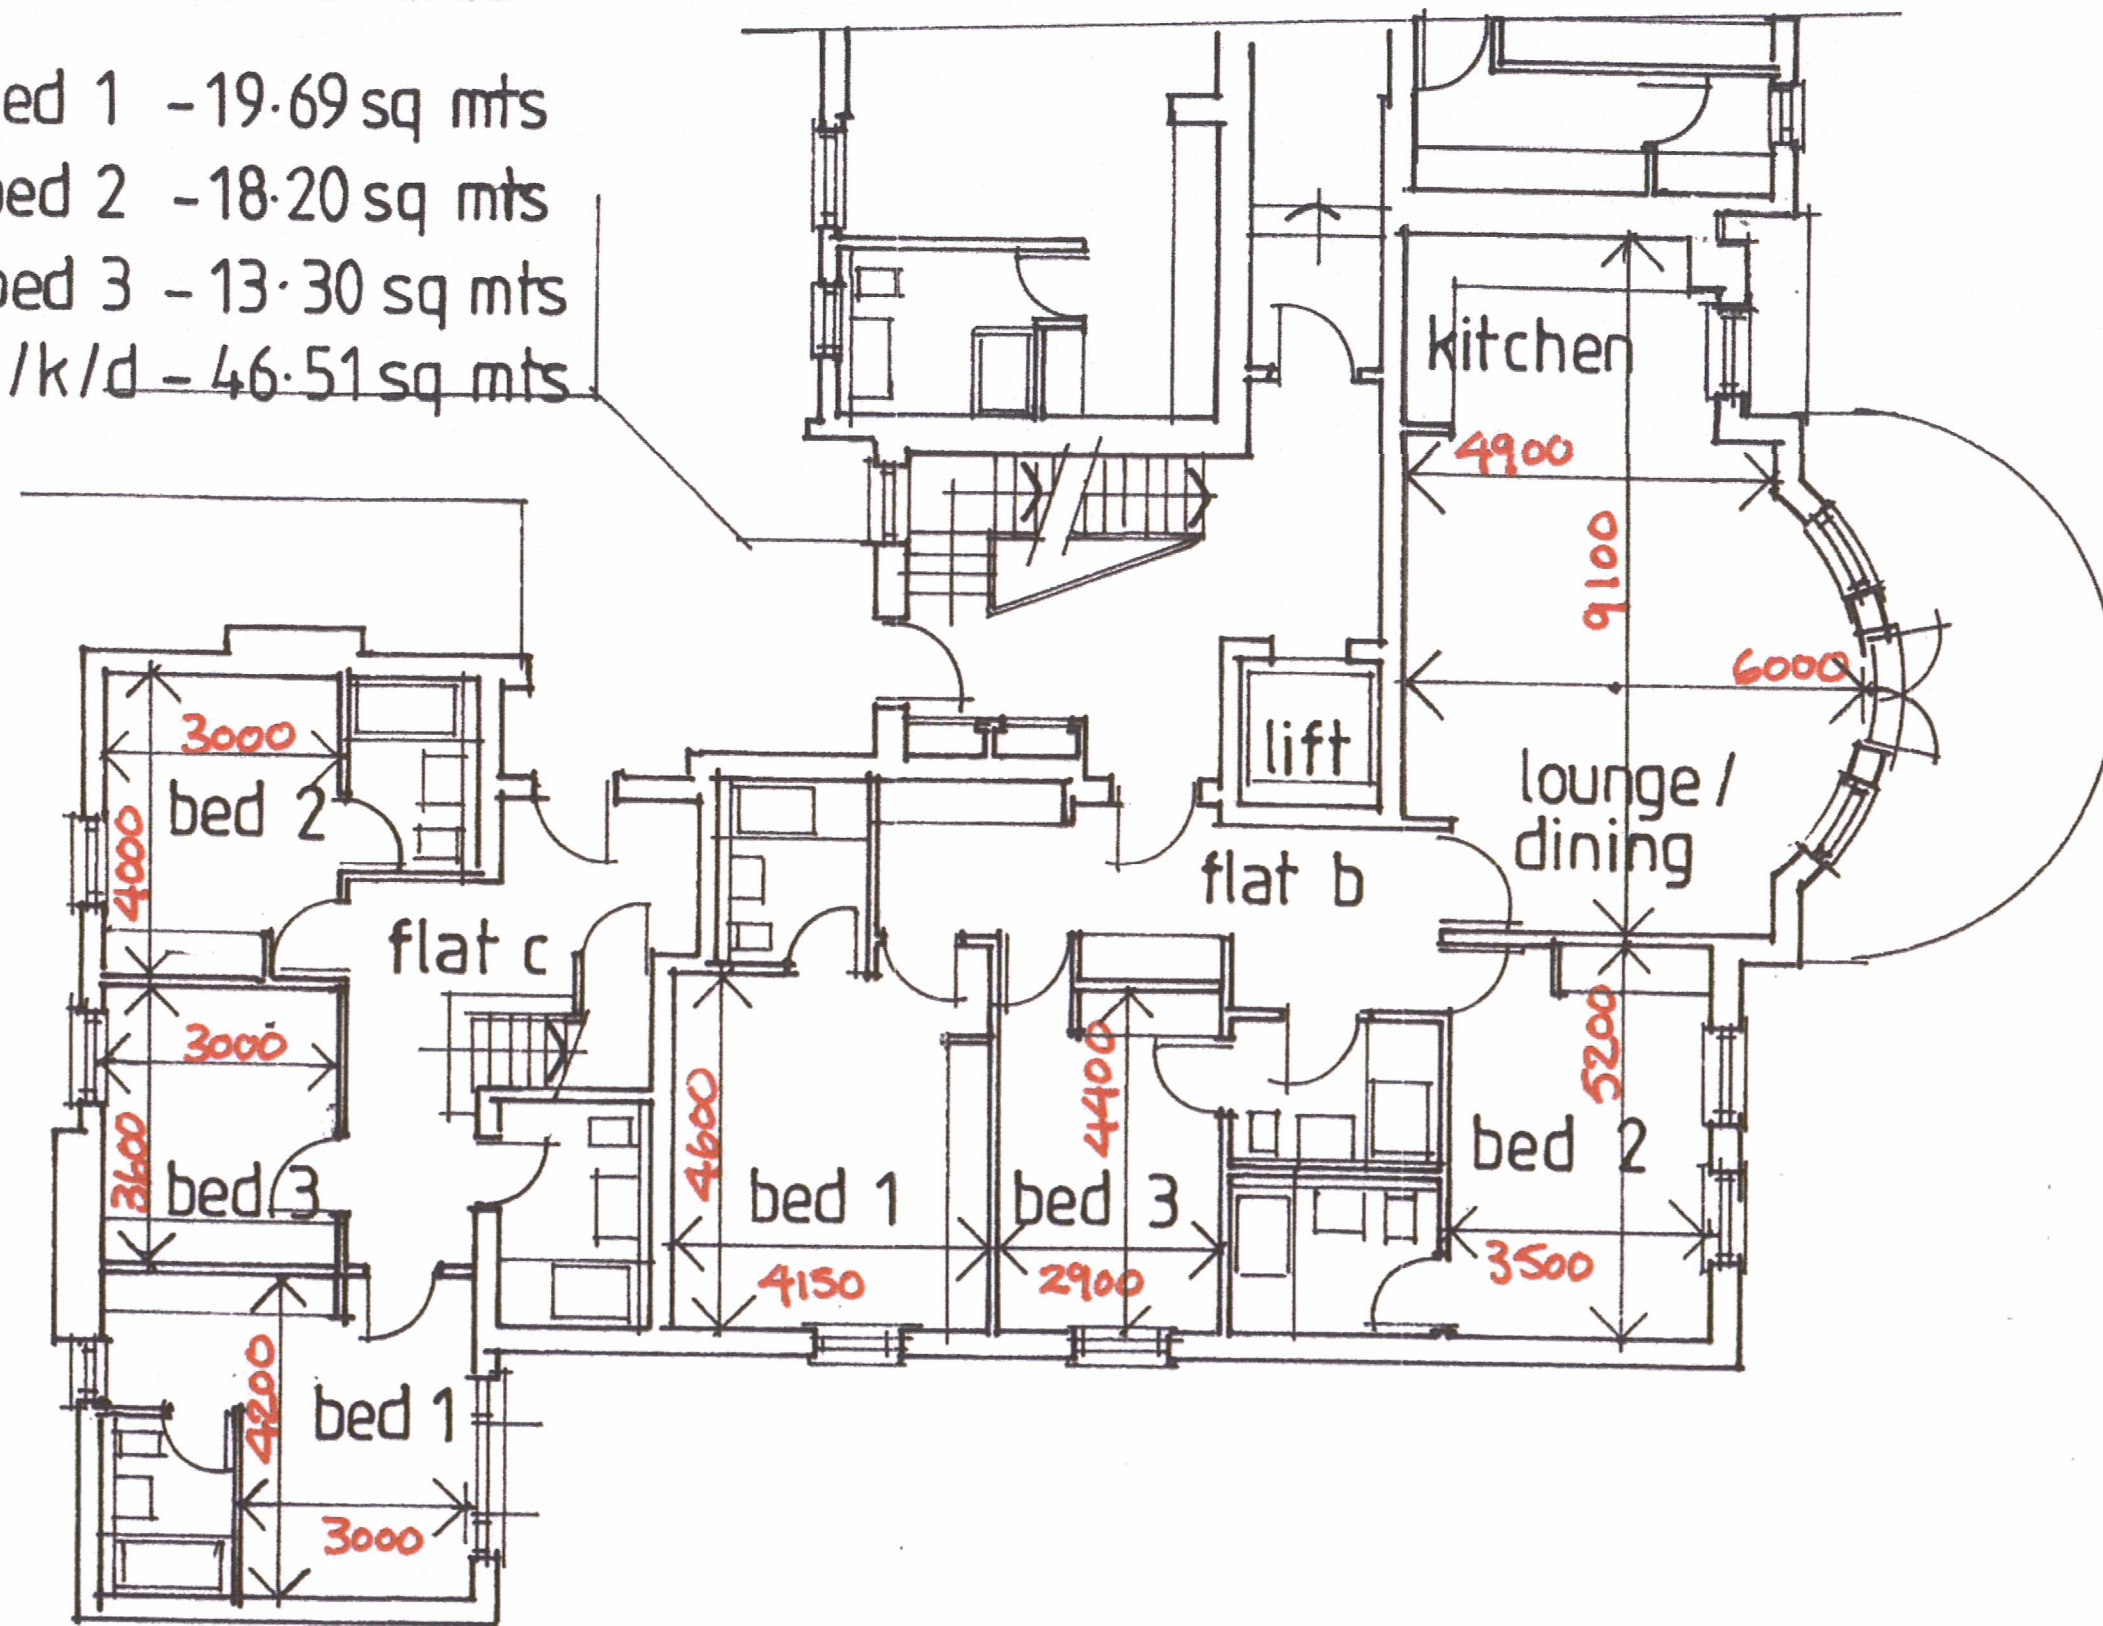

Ground Floor Plan

flat c - 152.67sq mts
gross internal area

bed 1 - 15.89sq mts
bed 2 - 12.00sq mts
bed 3 - 10.80sq mts
l/k/d - 69.85sq mts

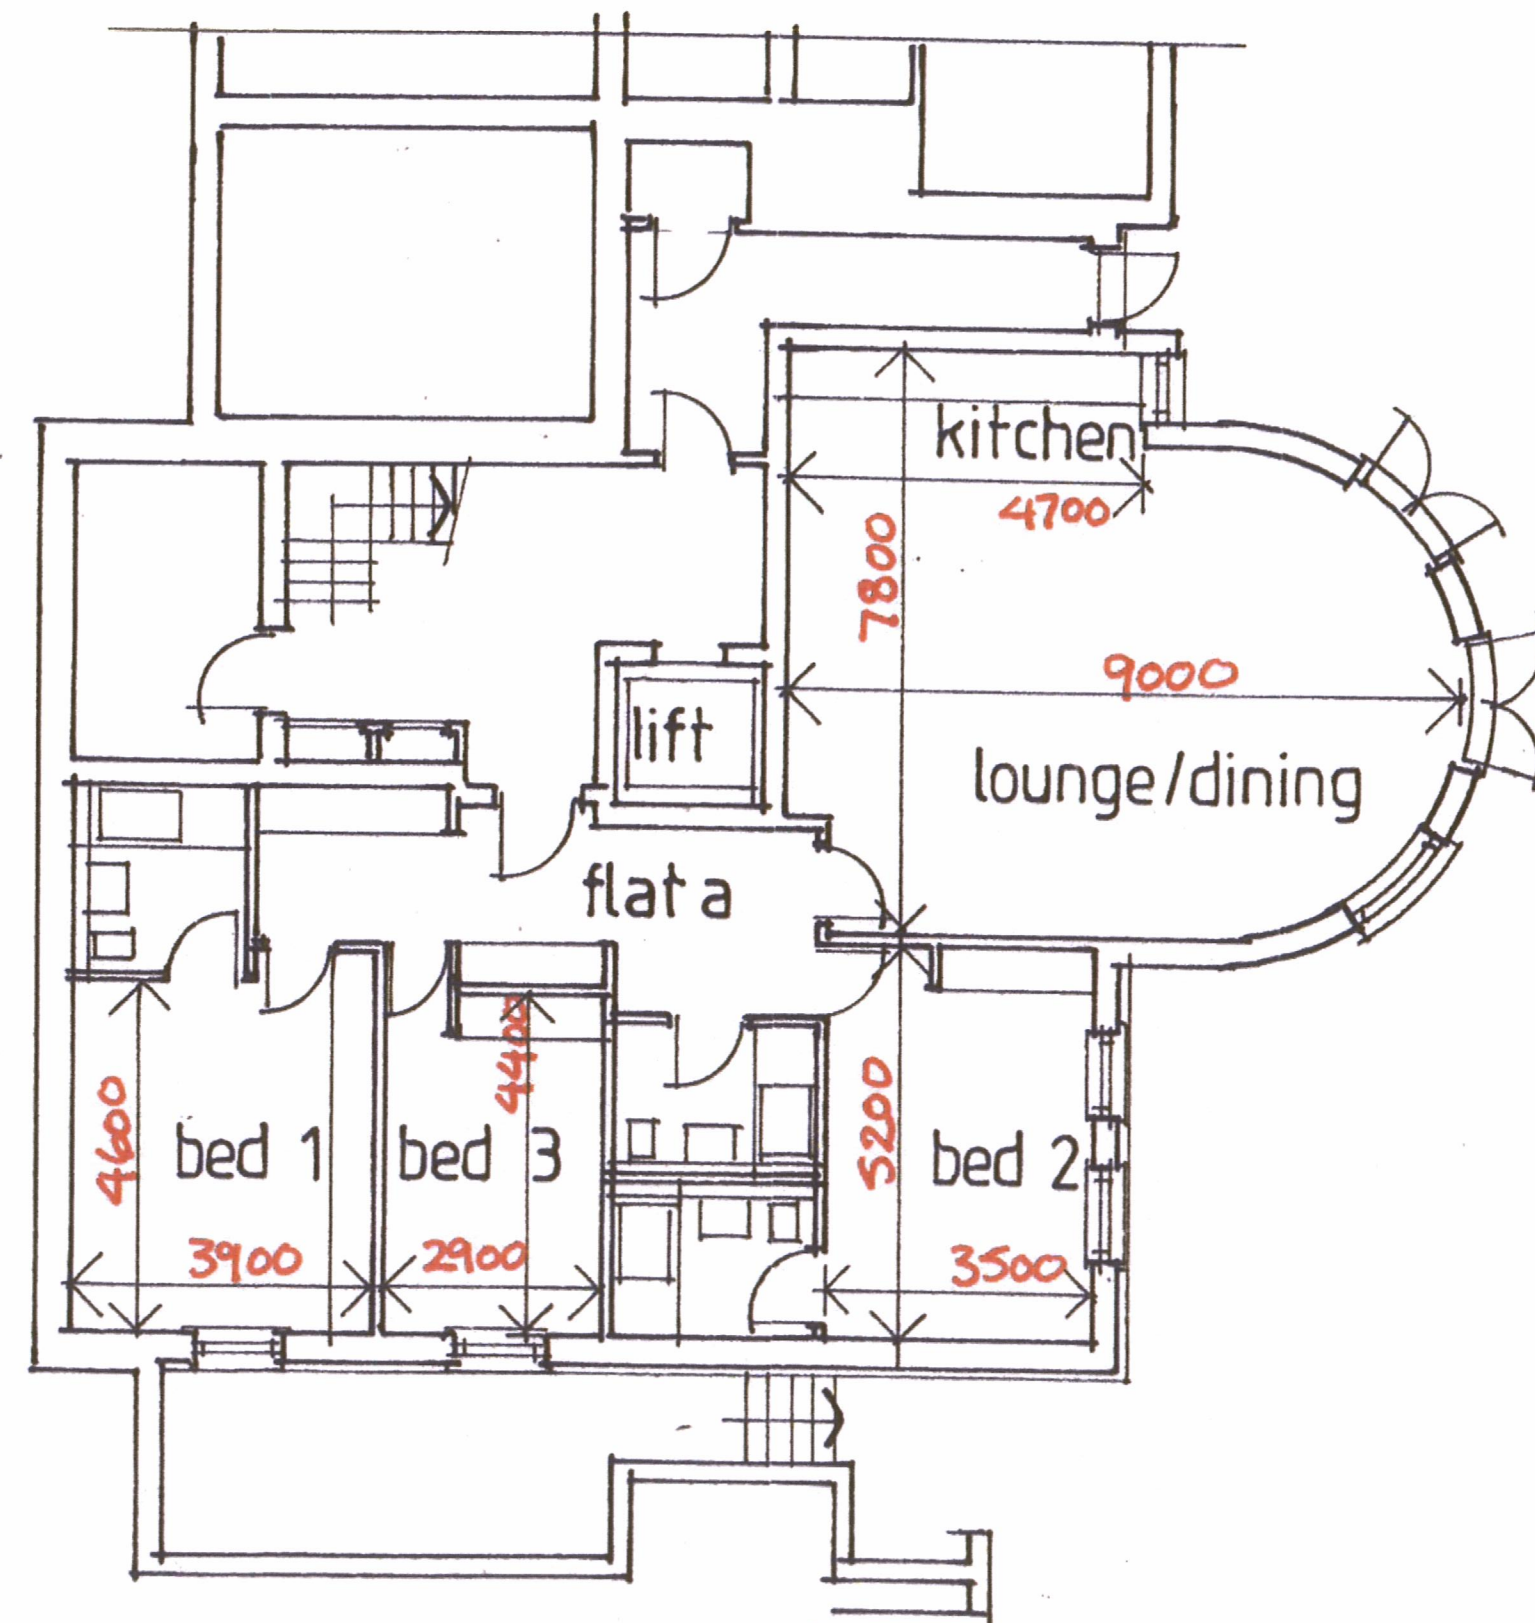


Lower Ground Floor Plan

flat a - 158.60sq mts
gross internal area

bed 1 - 18.54sq mts
bed 2 - 18.20sq mts
bed 3 - 13.30sq mts
l/k/d - 60.92sq mts


flat e - 115.45sq mts
gross internal area

bed 1 - 25.36sq mts
bed 2 - 16.54sq mts
l/k/d - 41.30sq mts

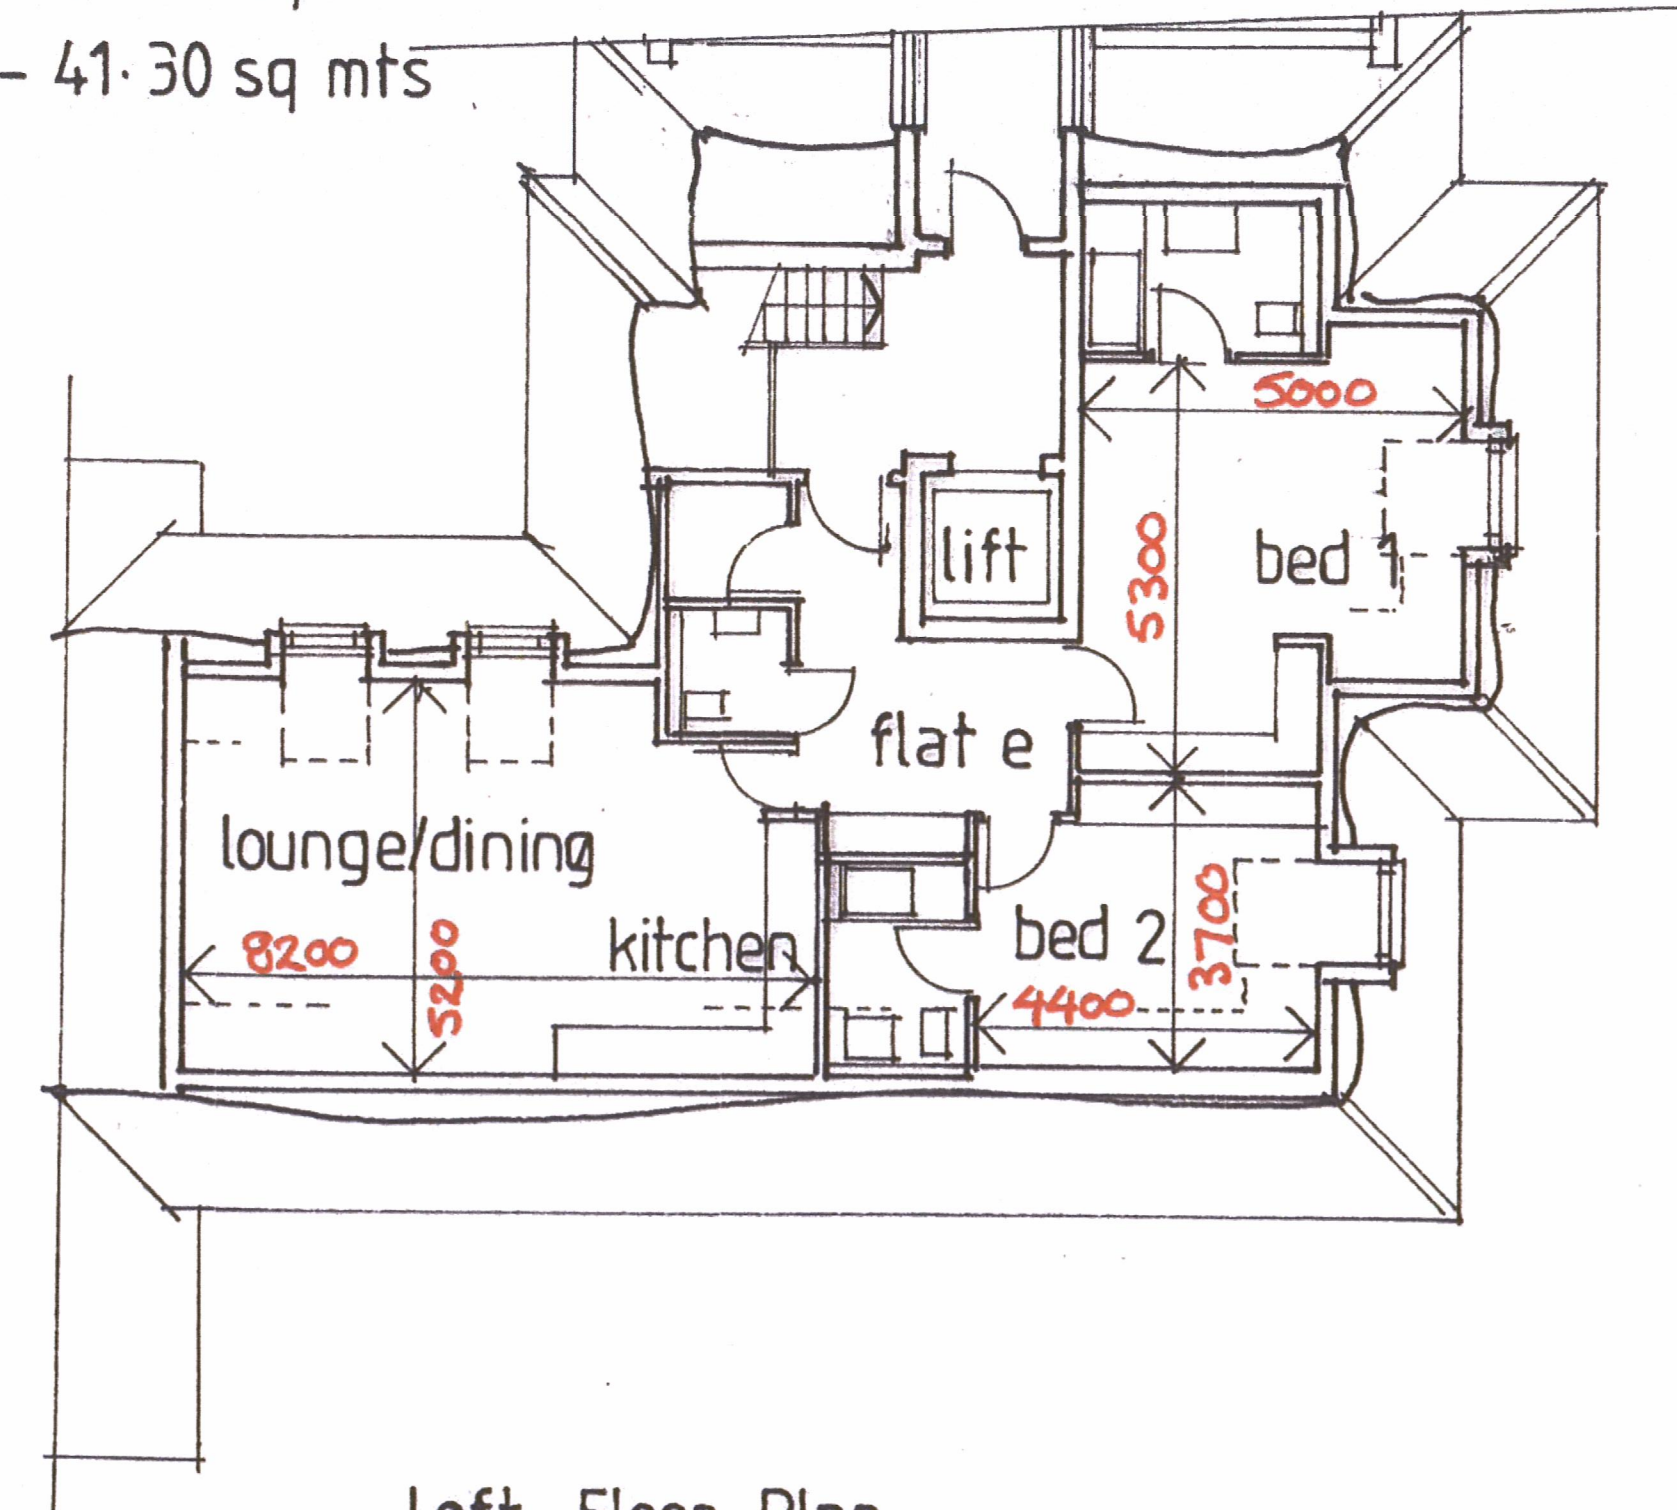

Loft Floor Plan

flat d - 165.54sq mts
gross internal area
bed 1 - 30.12sq mts
bed 2 - 16.38sq mts
bed 3 - 14.38sq mts
l/k/d - 54.40sq mts

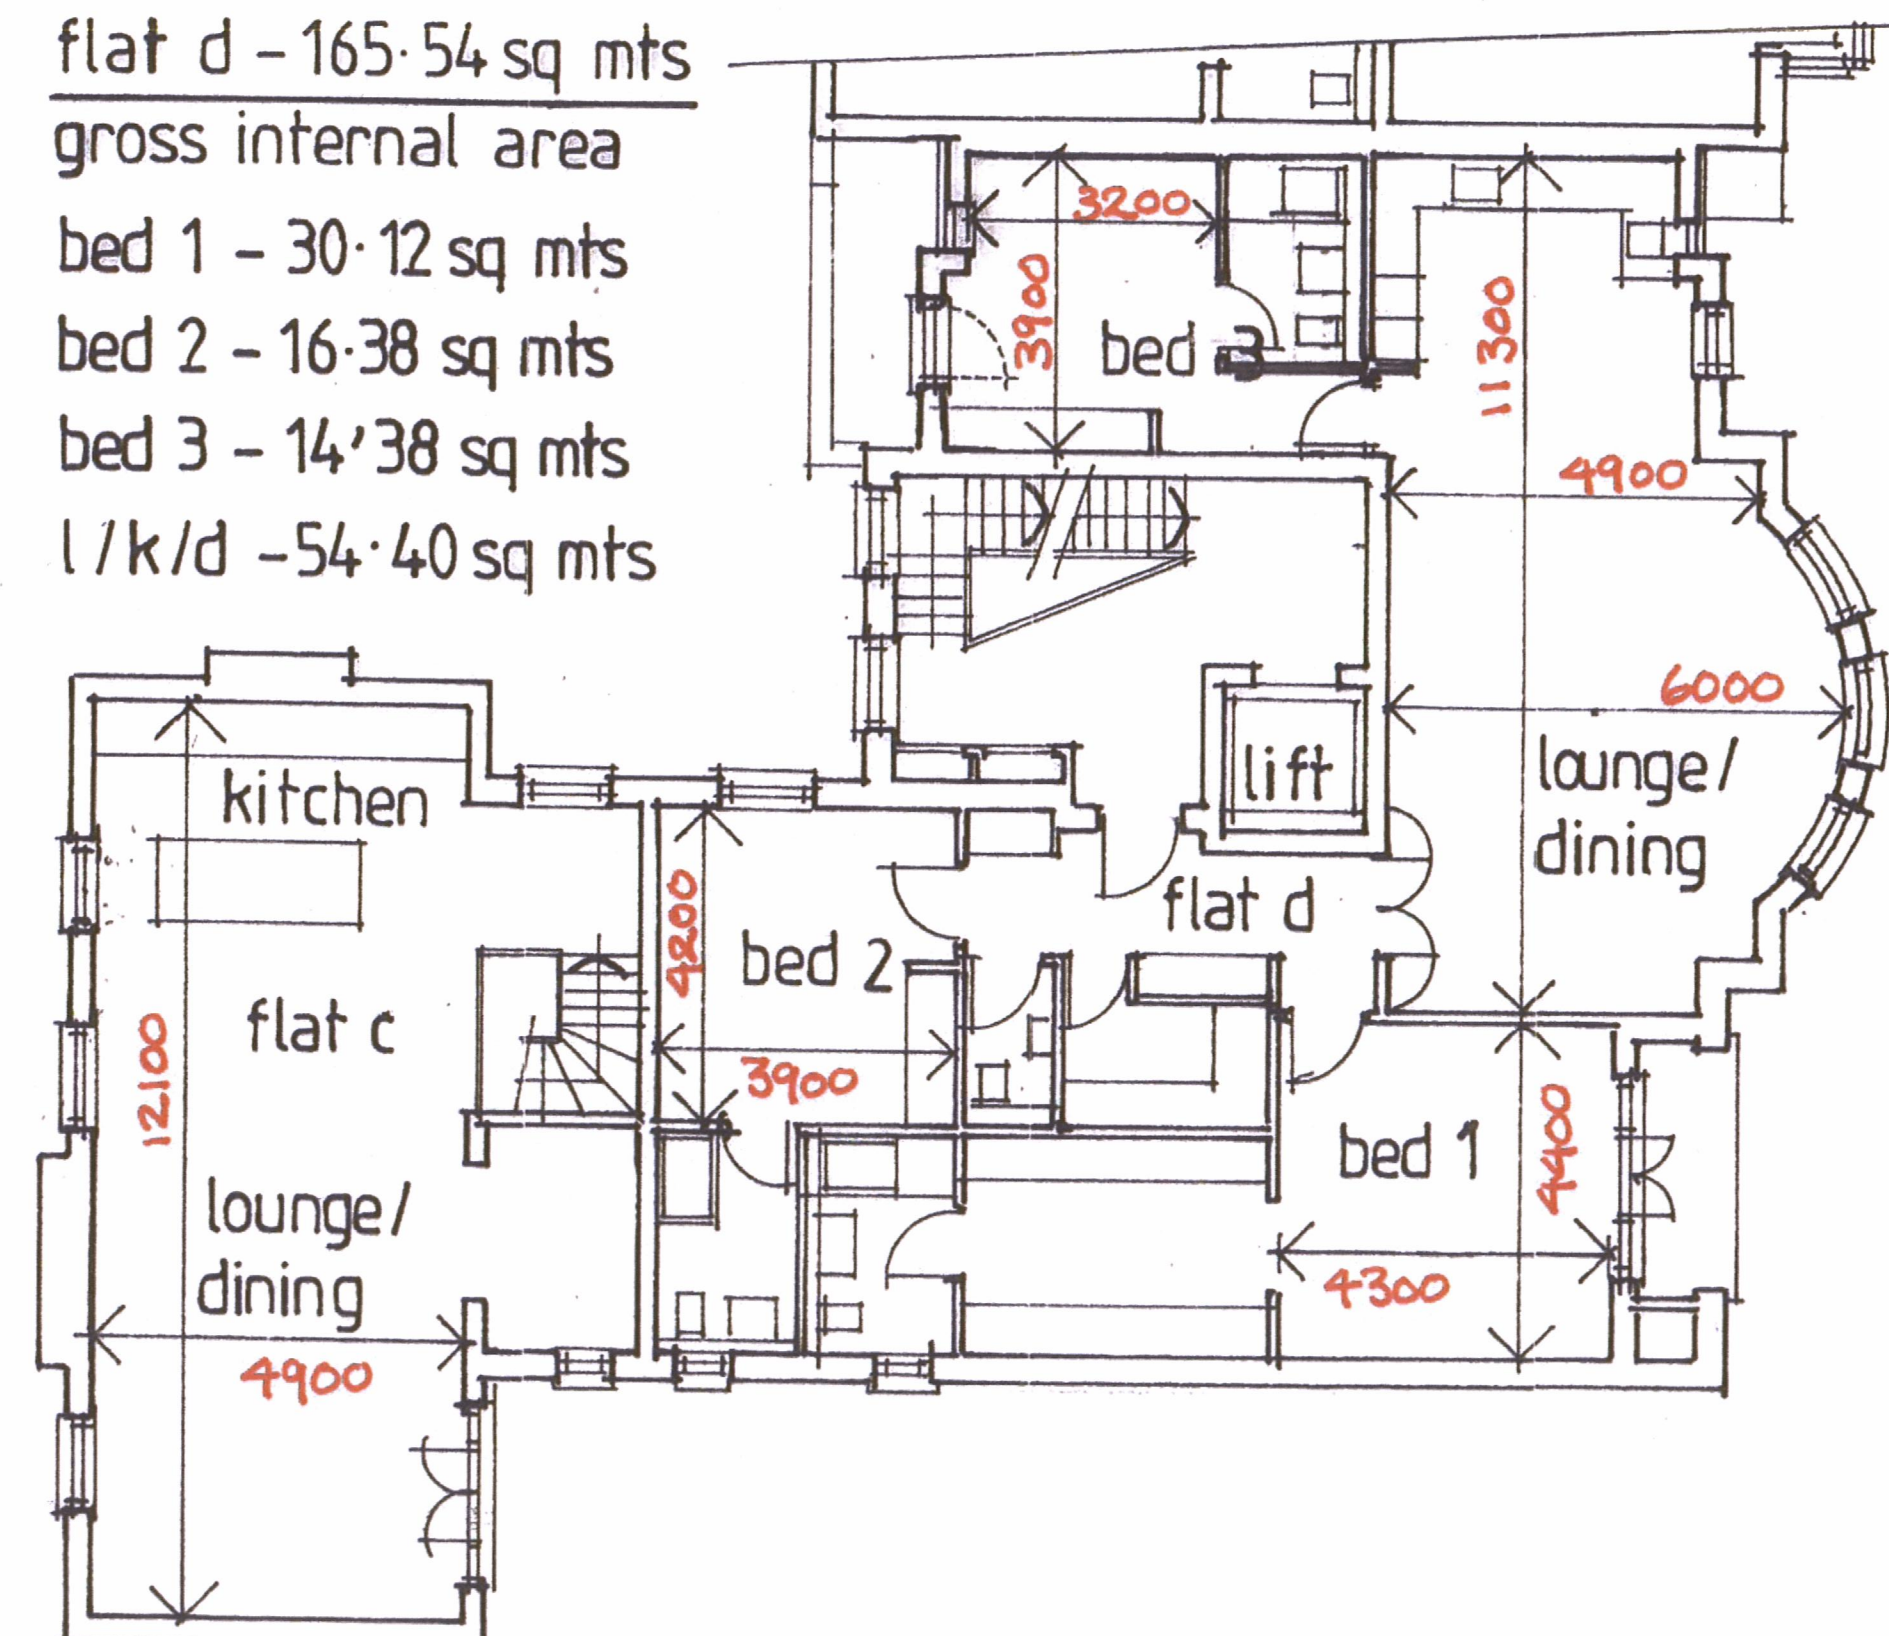

First Floor Plan



Chartered Architects

4 Goodman Gardens,
Woughton on the Green,
Milton Keynes, MK6 3EP
Tel : 01908 200002

Project Title:
New Flats
'Tormead'
27 Dene Road,
Northwood,
HA6 2BX

Drawing Title:
As Proposed Floor Plans with
Room Dimensions + Areas

Client:
Mr P. Sander

Scale : 1:100 Date : June 2022

Drawn :
At original

Drawing No. Rev.
635-22-88

This drawing is copyright