





EXISTING - Front (S) (Elevation)
1:100 @ A3

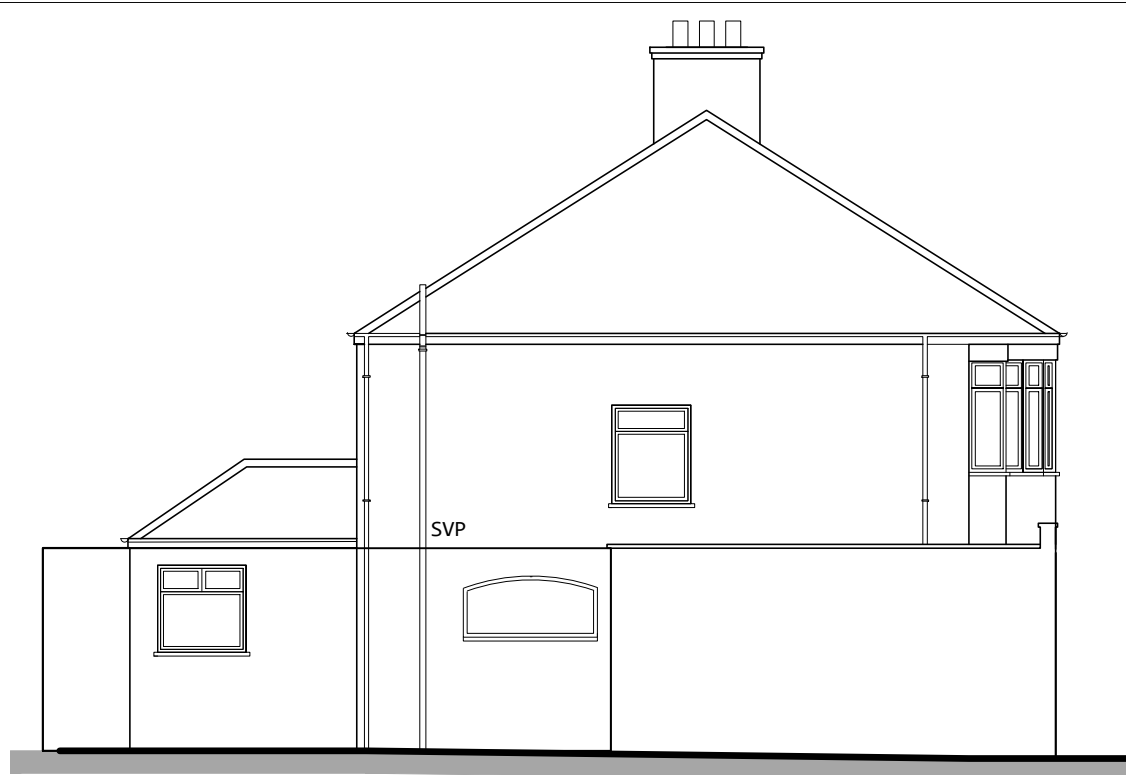


EXISTING - Front (W) (Elevation)
1:100 @ A3




EXISTING - Front (N) (Elevation)
1:100 @ A3

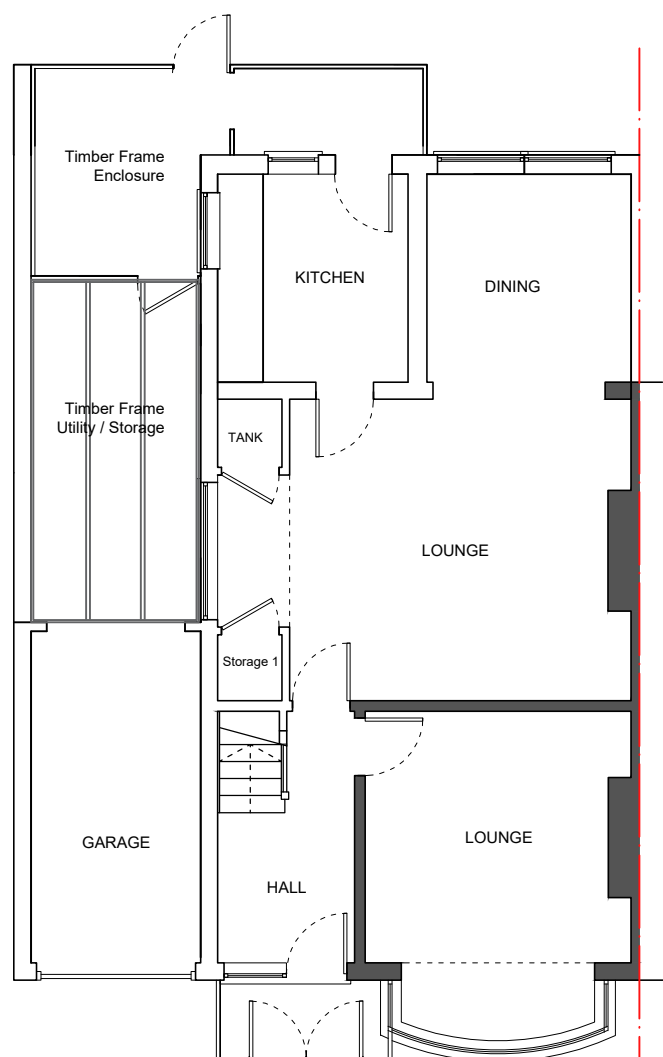

EXISTING - Ground Floor Plan
1:100 @ A3

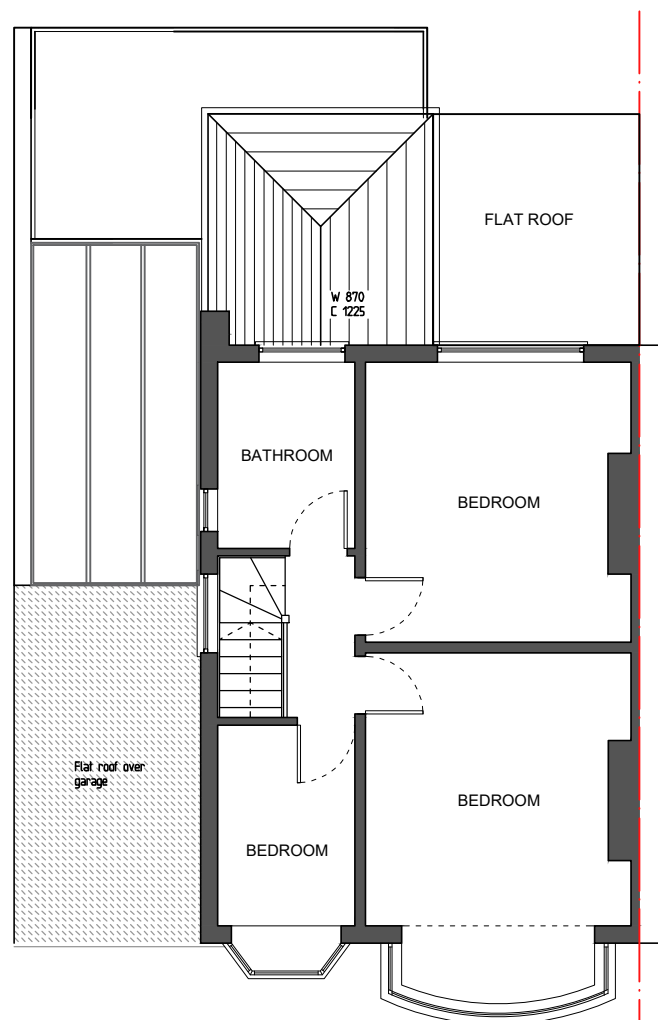

EXISTING - First Floor Plan
1:100 @ A3

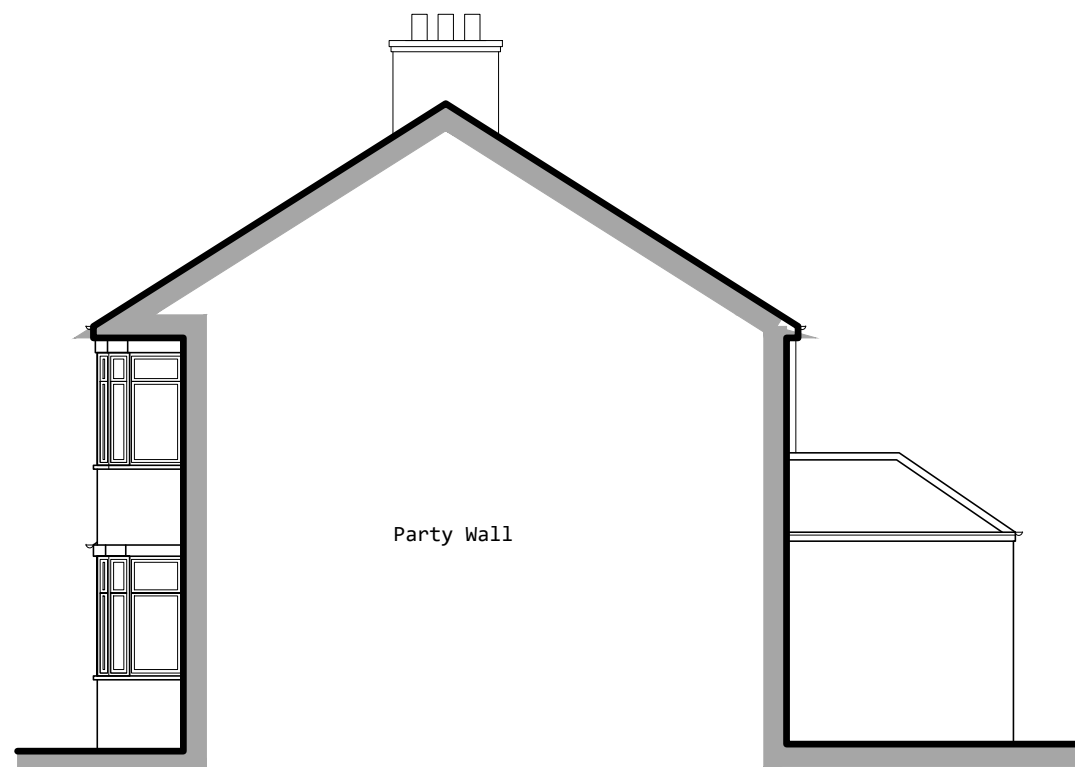

EXISTING - Front (E) (Elevation)
1:100 @ A3

EXISTING DRAWINGS -

PROJECT

1:100
@ A3

SCALE BAR
M 1:100

0m 1m 5m

SCALE 1:100 @ A3	DATE 14-JAN 2026	AUTHOR abc	CHK'D RK
JOB NO. CD0000-00	DRAWING NO. 1	REV	REV
CLIENT REF EXISTING-DRAWINGS			