






PROPOSED - Front (S) (Elevation)
1:100 @ A3

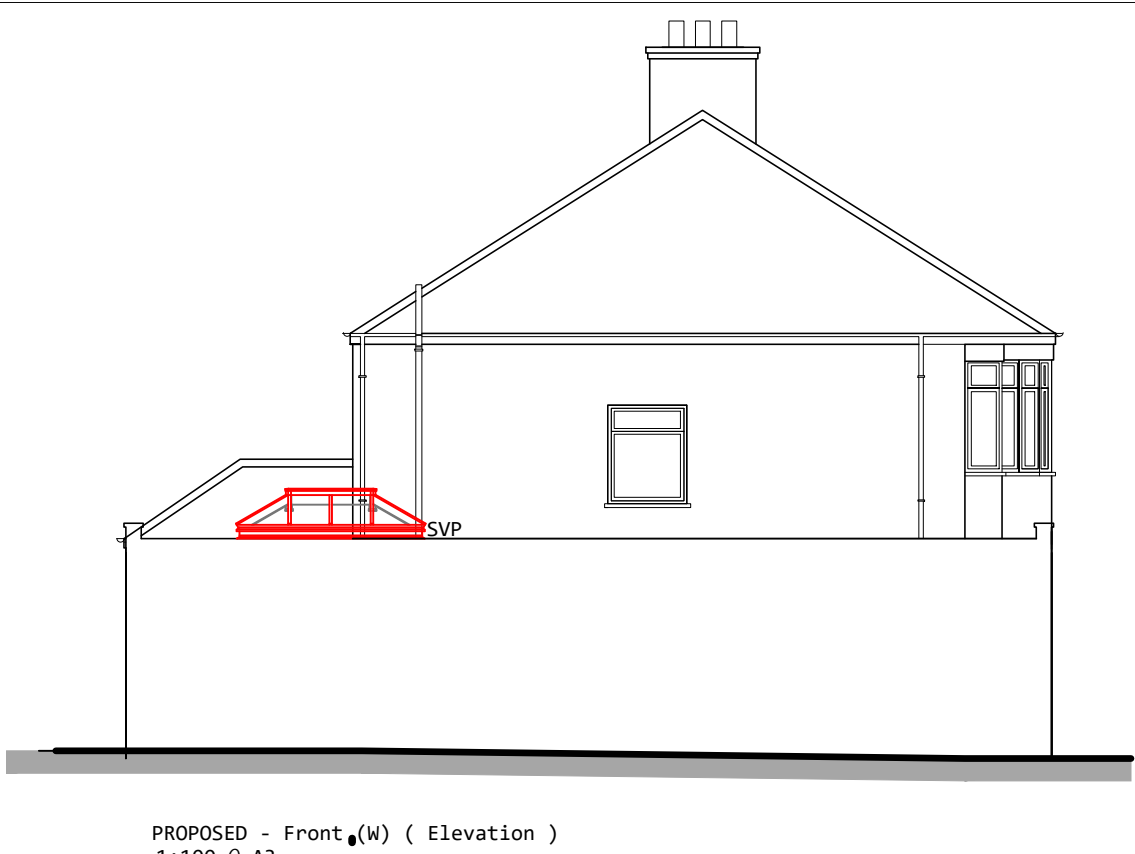


PROPOSED - Front (W) (Elevation)
1:100 @ A3

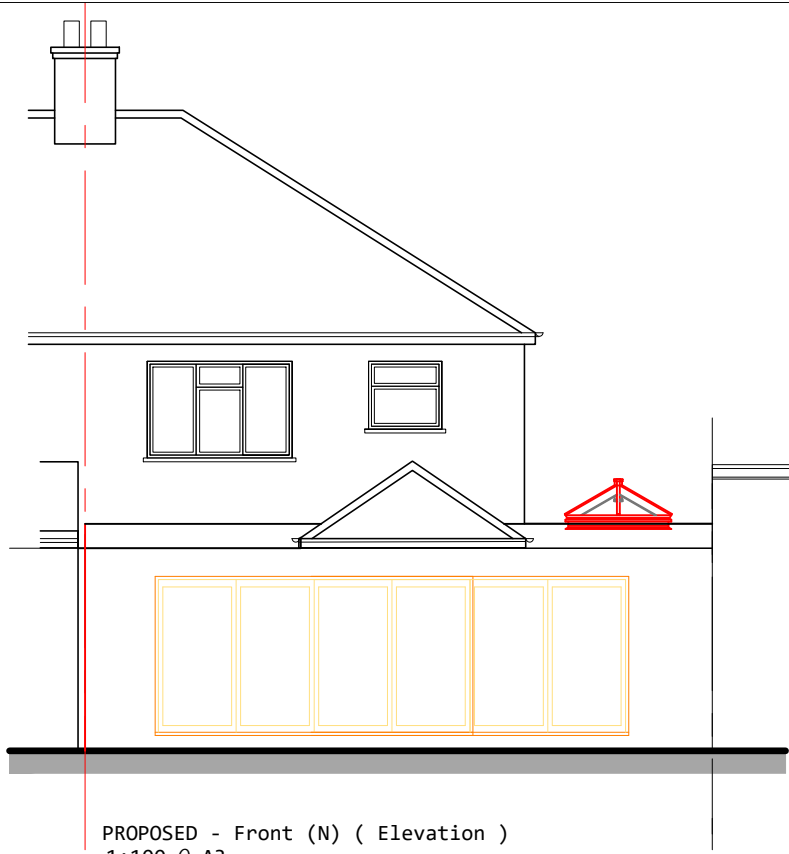


PROPOSED - Front (N) (Elevation)
1:100 @ A3

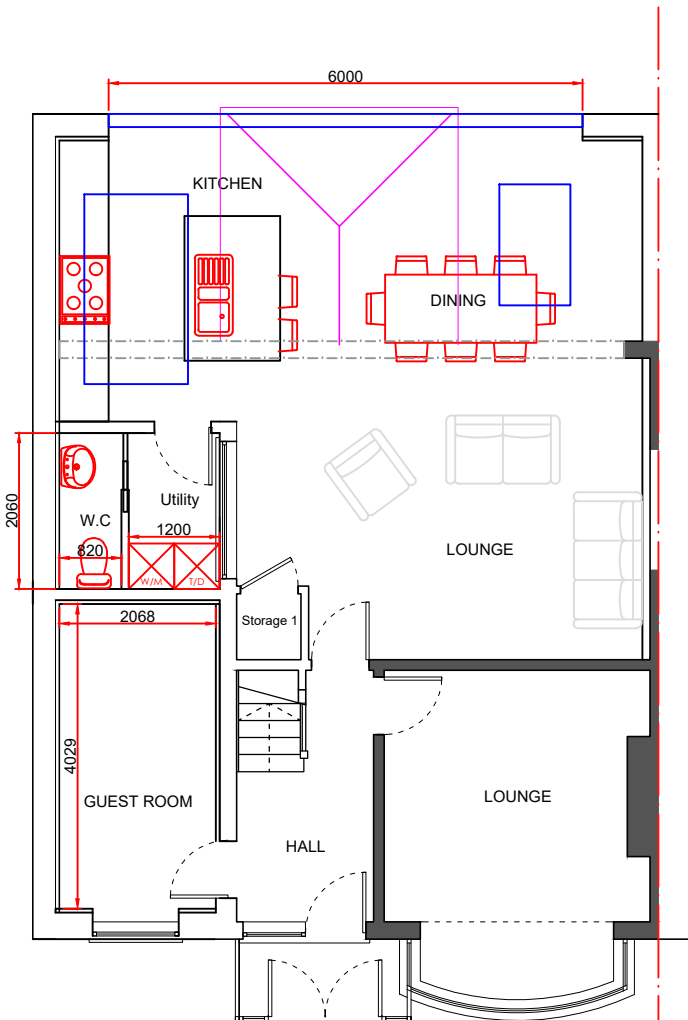

PROPOSED - Ground Floor Plan
1:100 @ A3

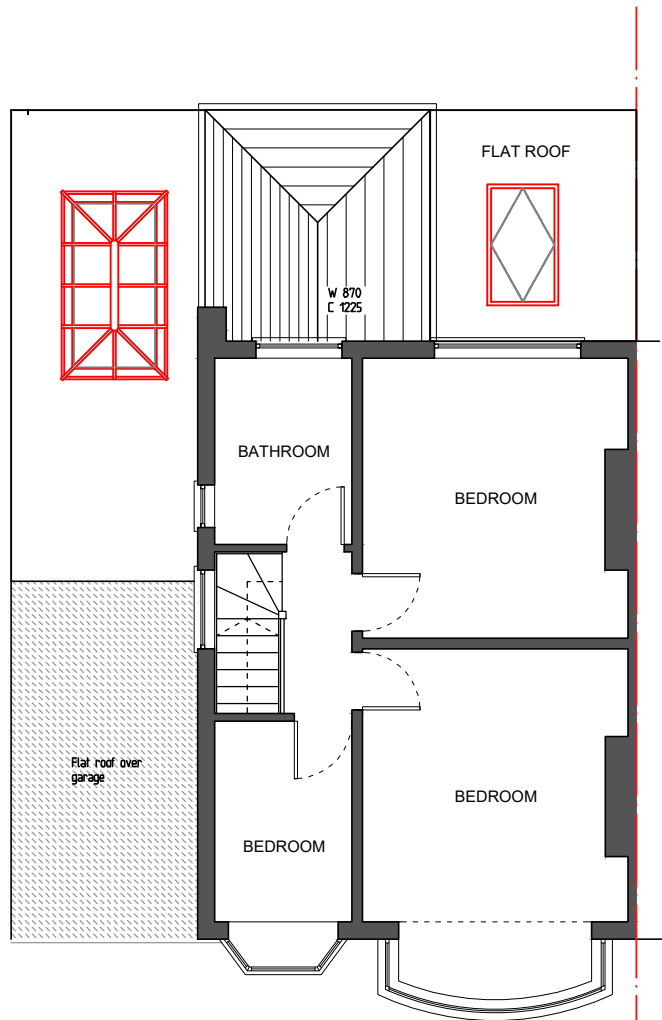

PROPOSED - First Floor Plan
1:100 @ A3

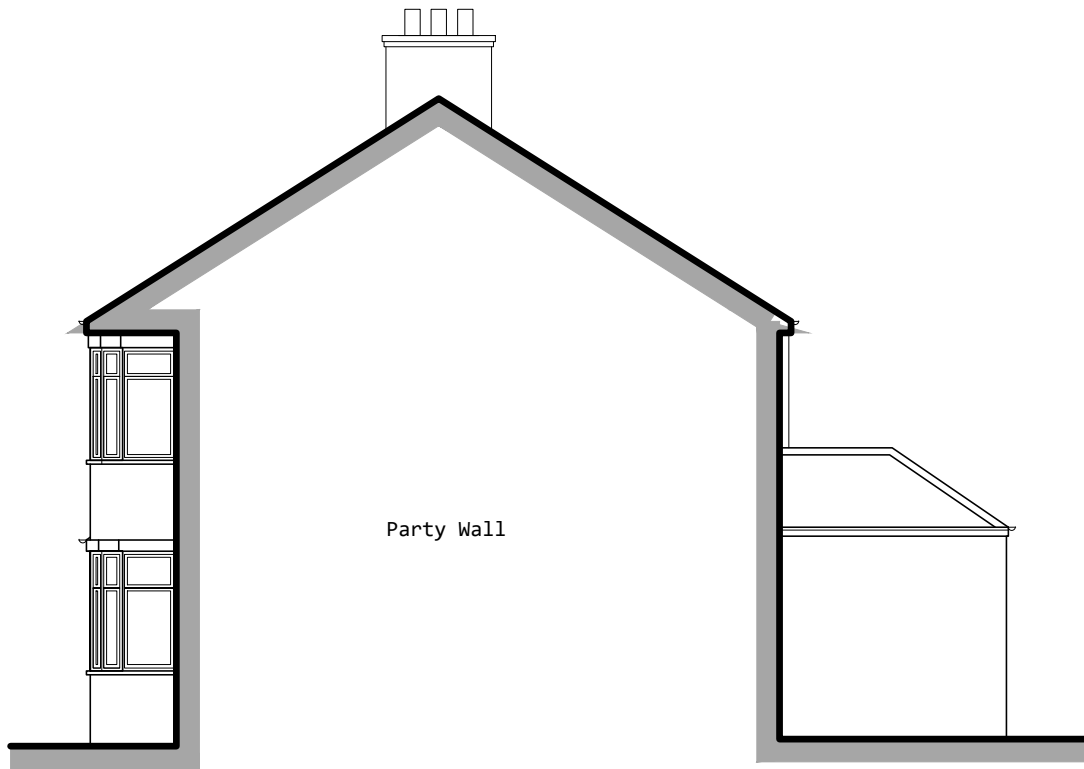

EXISTING - Front (E) (Elevation)
1:100 @ A3

EXISTING DRAWINGS -

PROJECT

1:100 @ A3

SCALE BAR
M 1:100

SCALE 1:100 @ A3	DATE 14-JAN 2026	AUTHOR abc	CHK'D RK
JOB NO. CD0000-00	DRAWING NO. 1	REV REV	
CLIENT REF PROPOSED-DRAWINGS			