



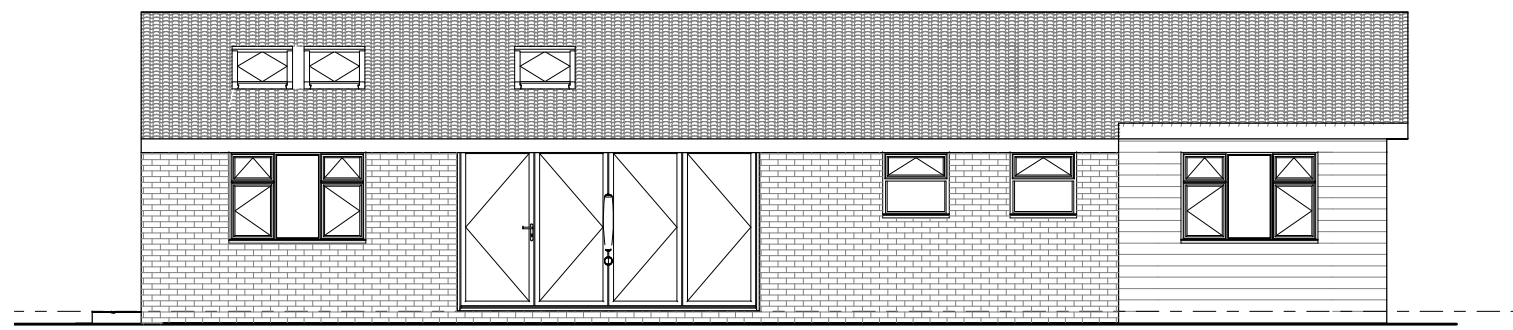


EAST ELEVATION 1:100

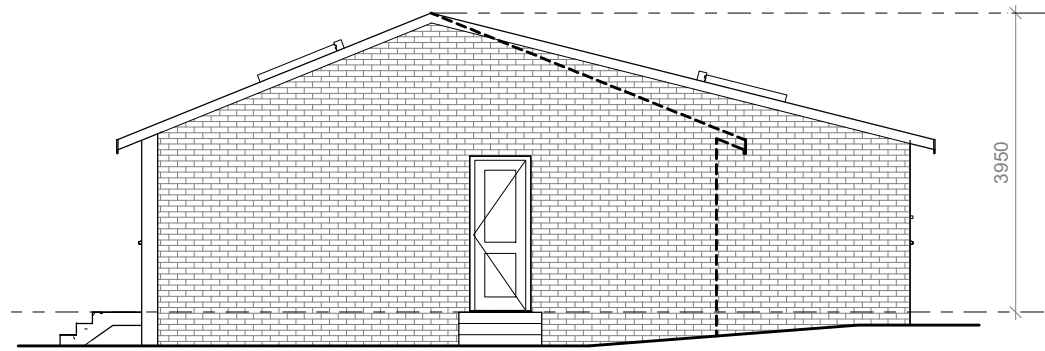


SOUTH ELEVATION




WEST ELEVATION

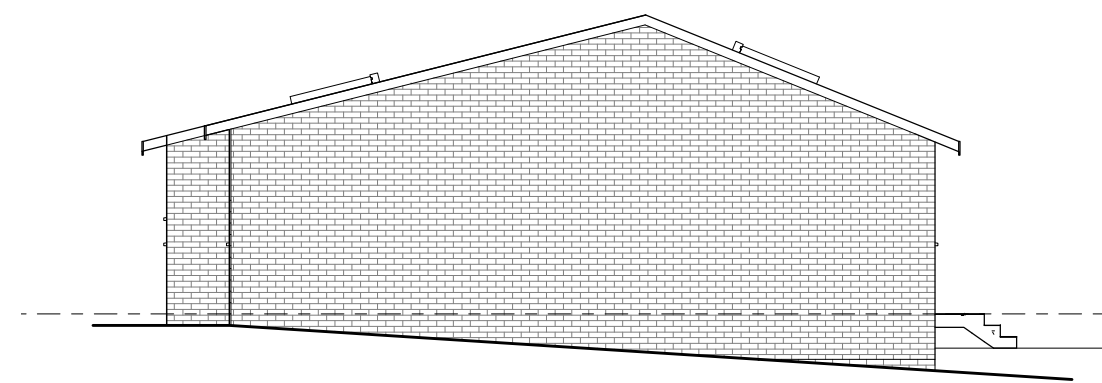

NORTH ELEVATION

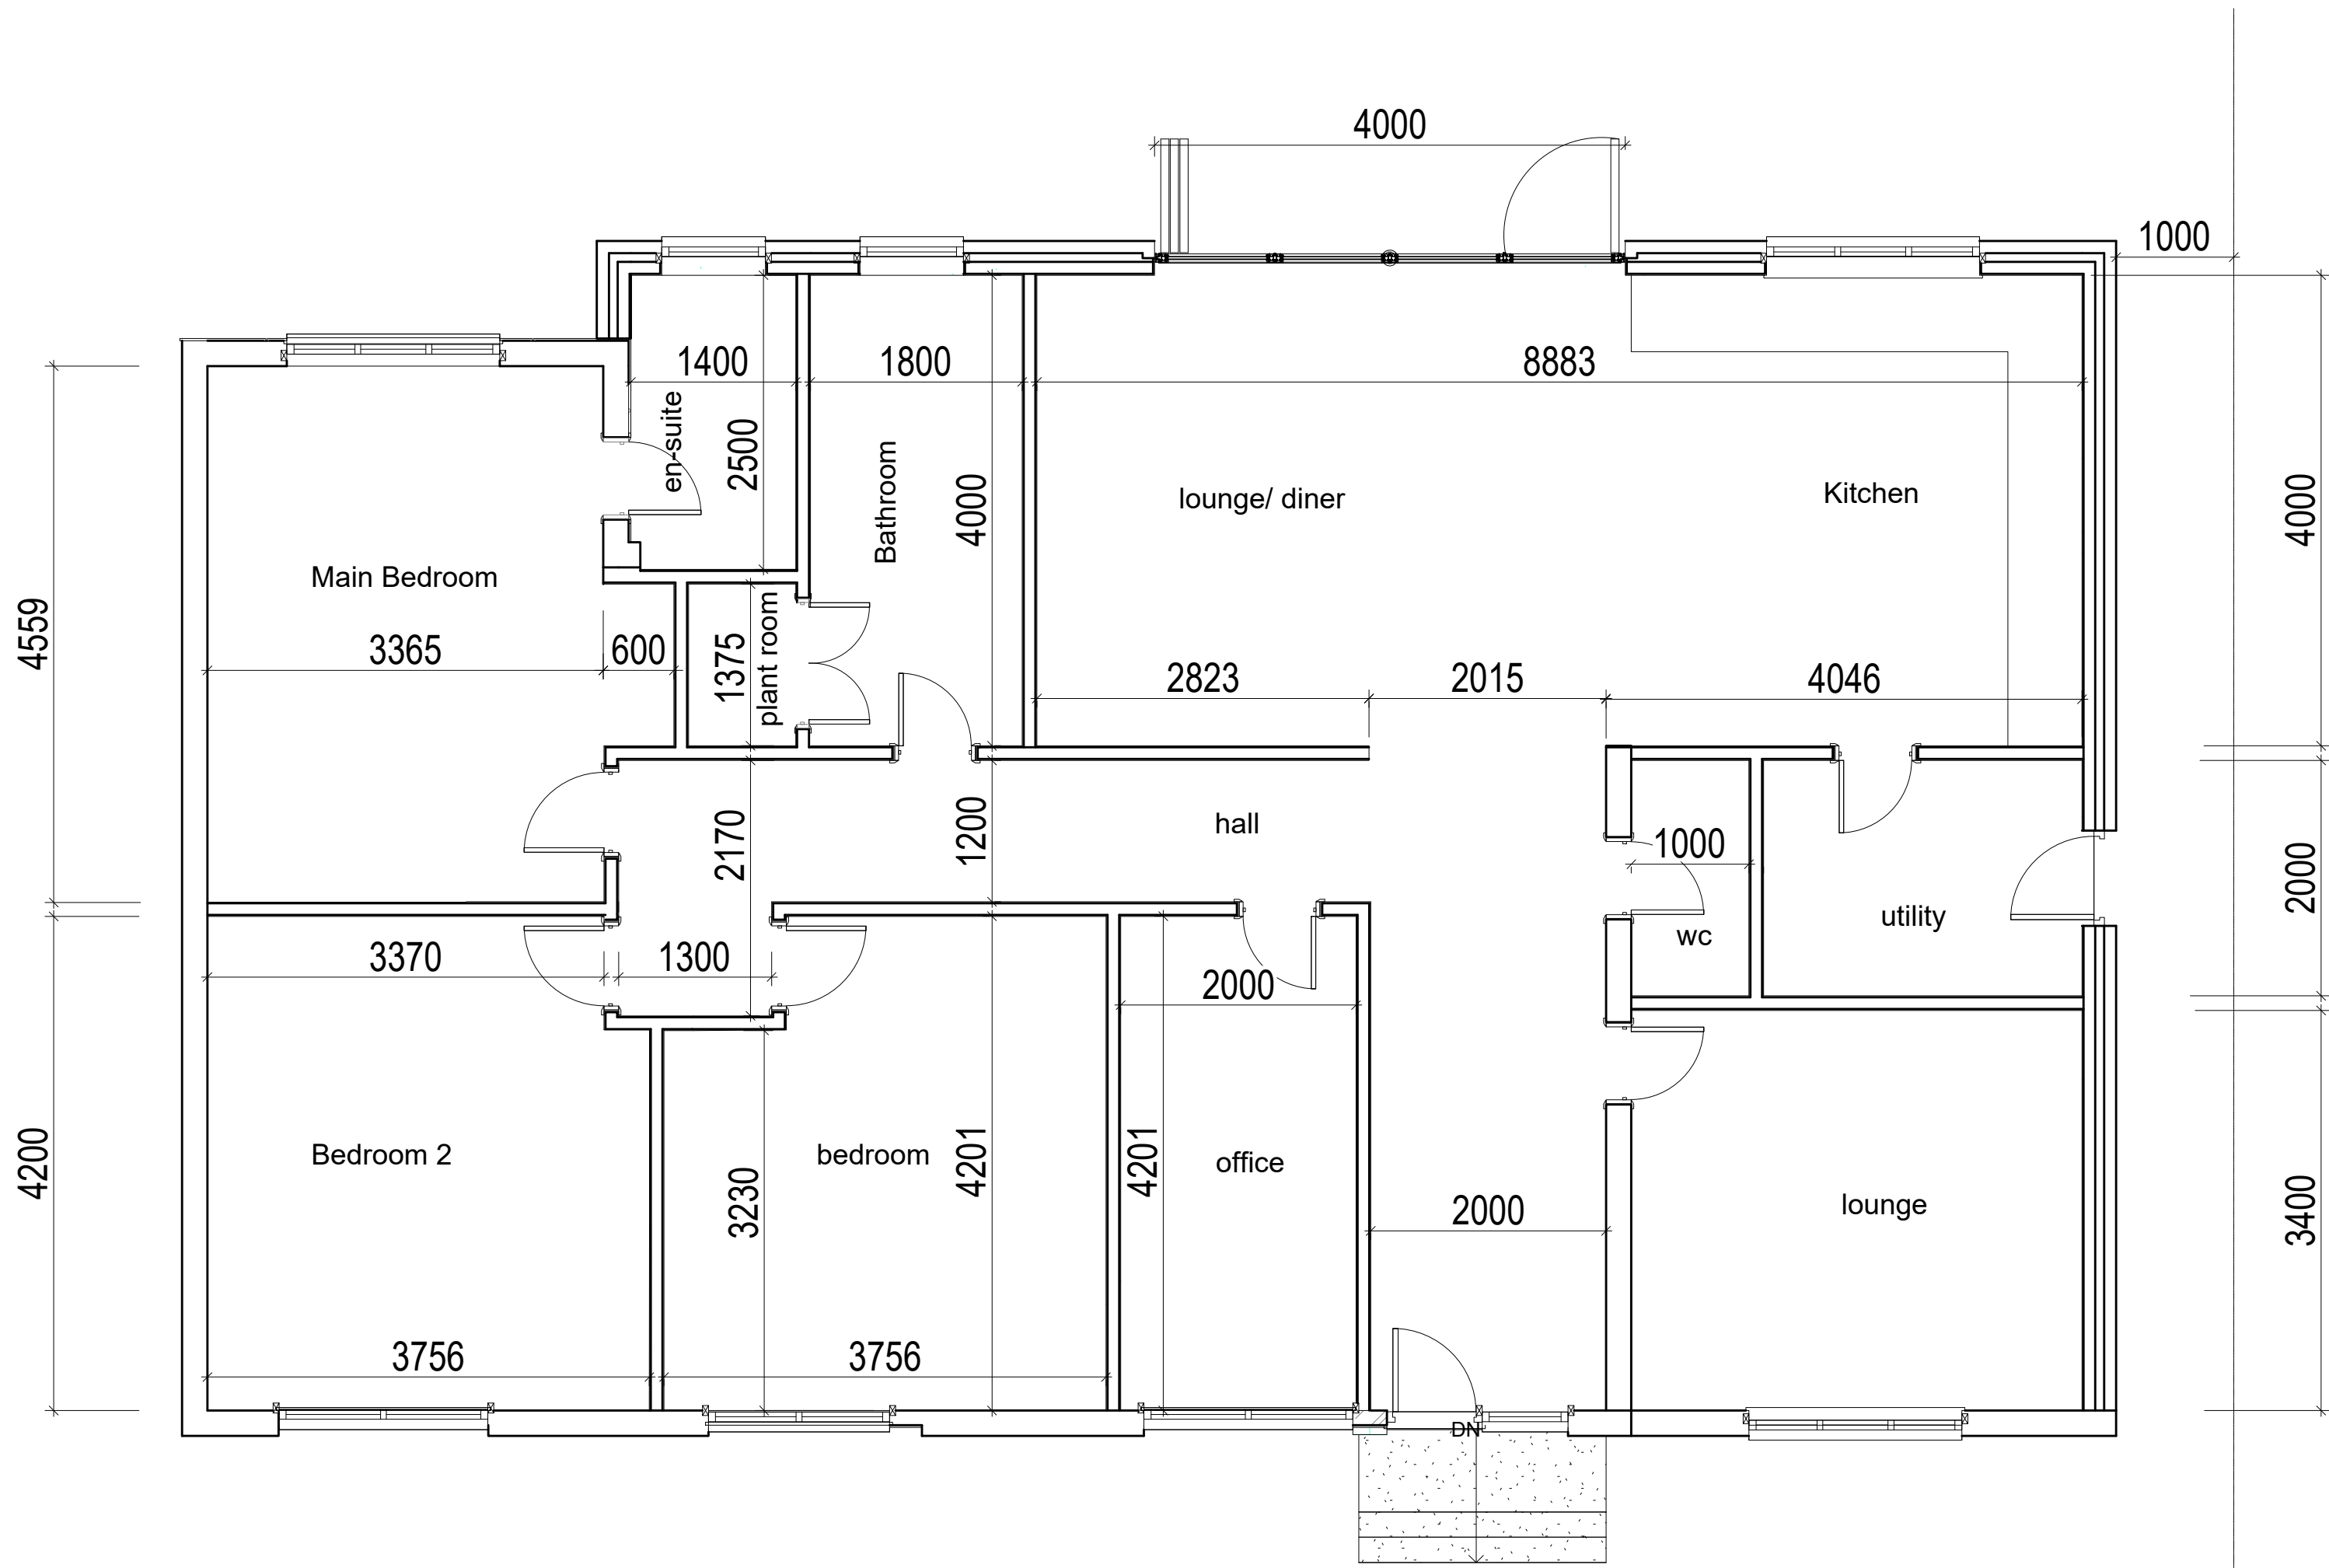

GROUND FLOOR PLAN 1: 50

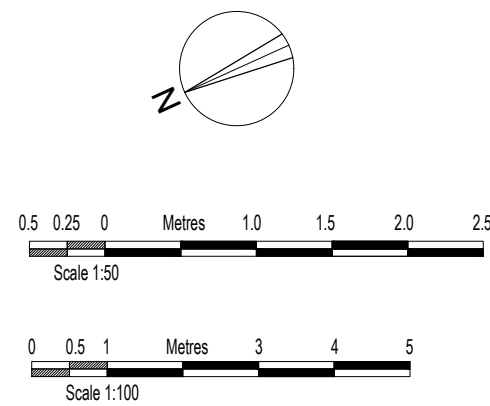

GENERAL	JUL '23	A
AMENDMENTS	DATE	REV.
COPYRIGHT RESERVED		
ALL SCALED DIMENSIONS MUST BE VERIFIED ON SITE		

JOB
20 Curzon Place
Pinner
HA5 2TQ
CLIENT
Michael Dore
DRAWING
PROPOSED PLANS AND ELEVATIONS
OPTION 2

DALE VENN ARCHITECTS
Architects, Planners & Surveyors
HIGH HOUSE, HARLINGTON ROAD,
HILLINGDON, MIDDLESEX 01895-237345

SCALE AS SHOWN@ A1	DRAWING No.	REV.
DATE JUN '23	5090-4	A
DRAWN LK		
CHECKED DV		