



EAST ELEVATION 1:100

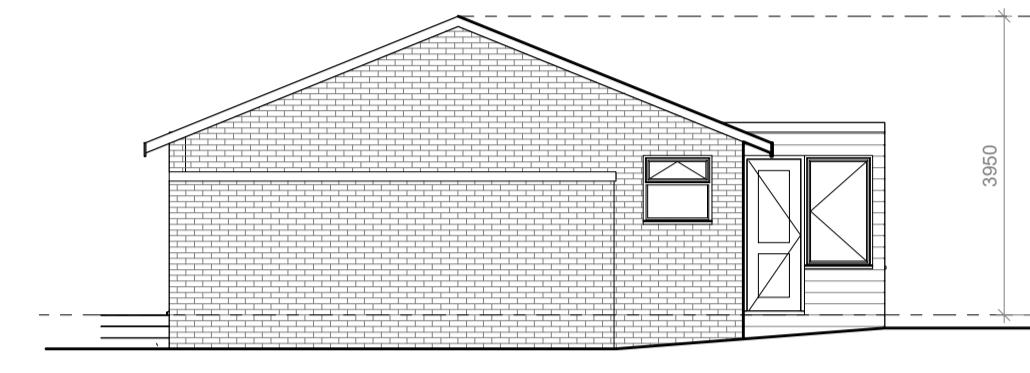


SOUTH ELEVATION



WEST ELEVATION

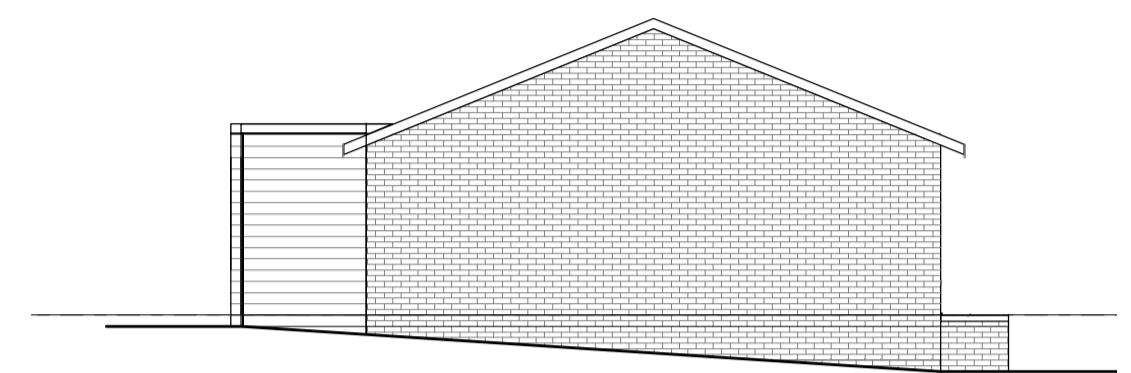

NORTH ELEVATION

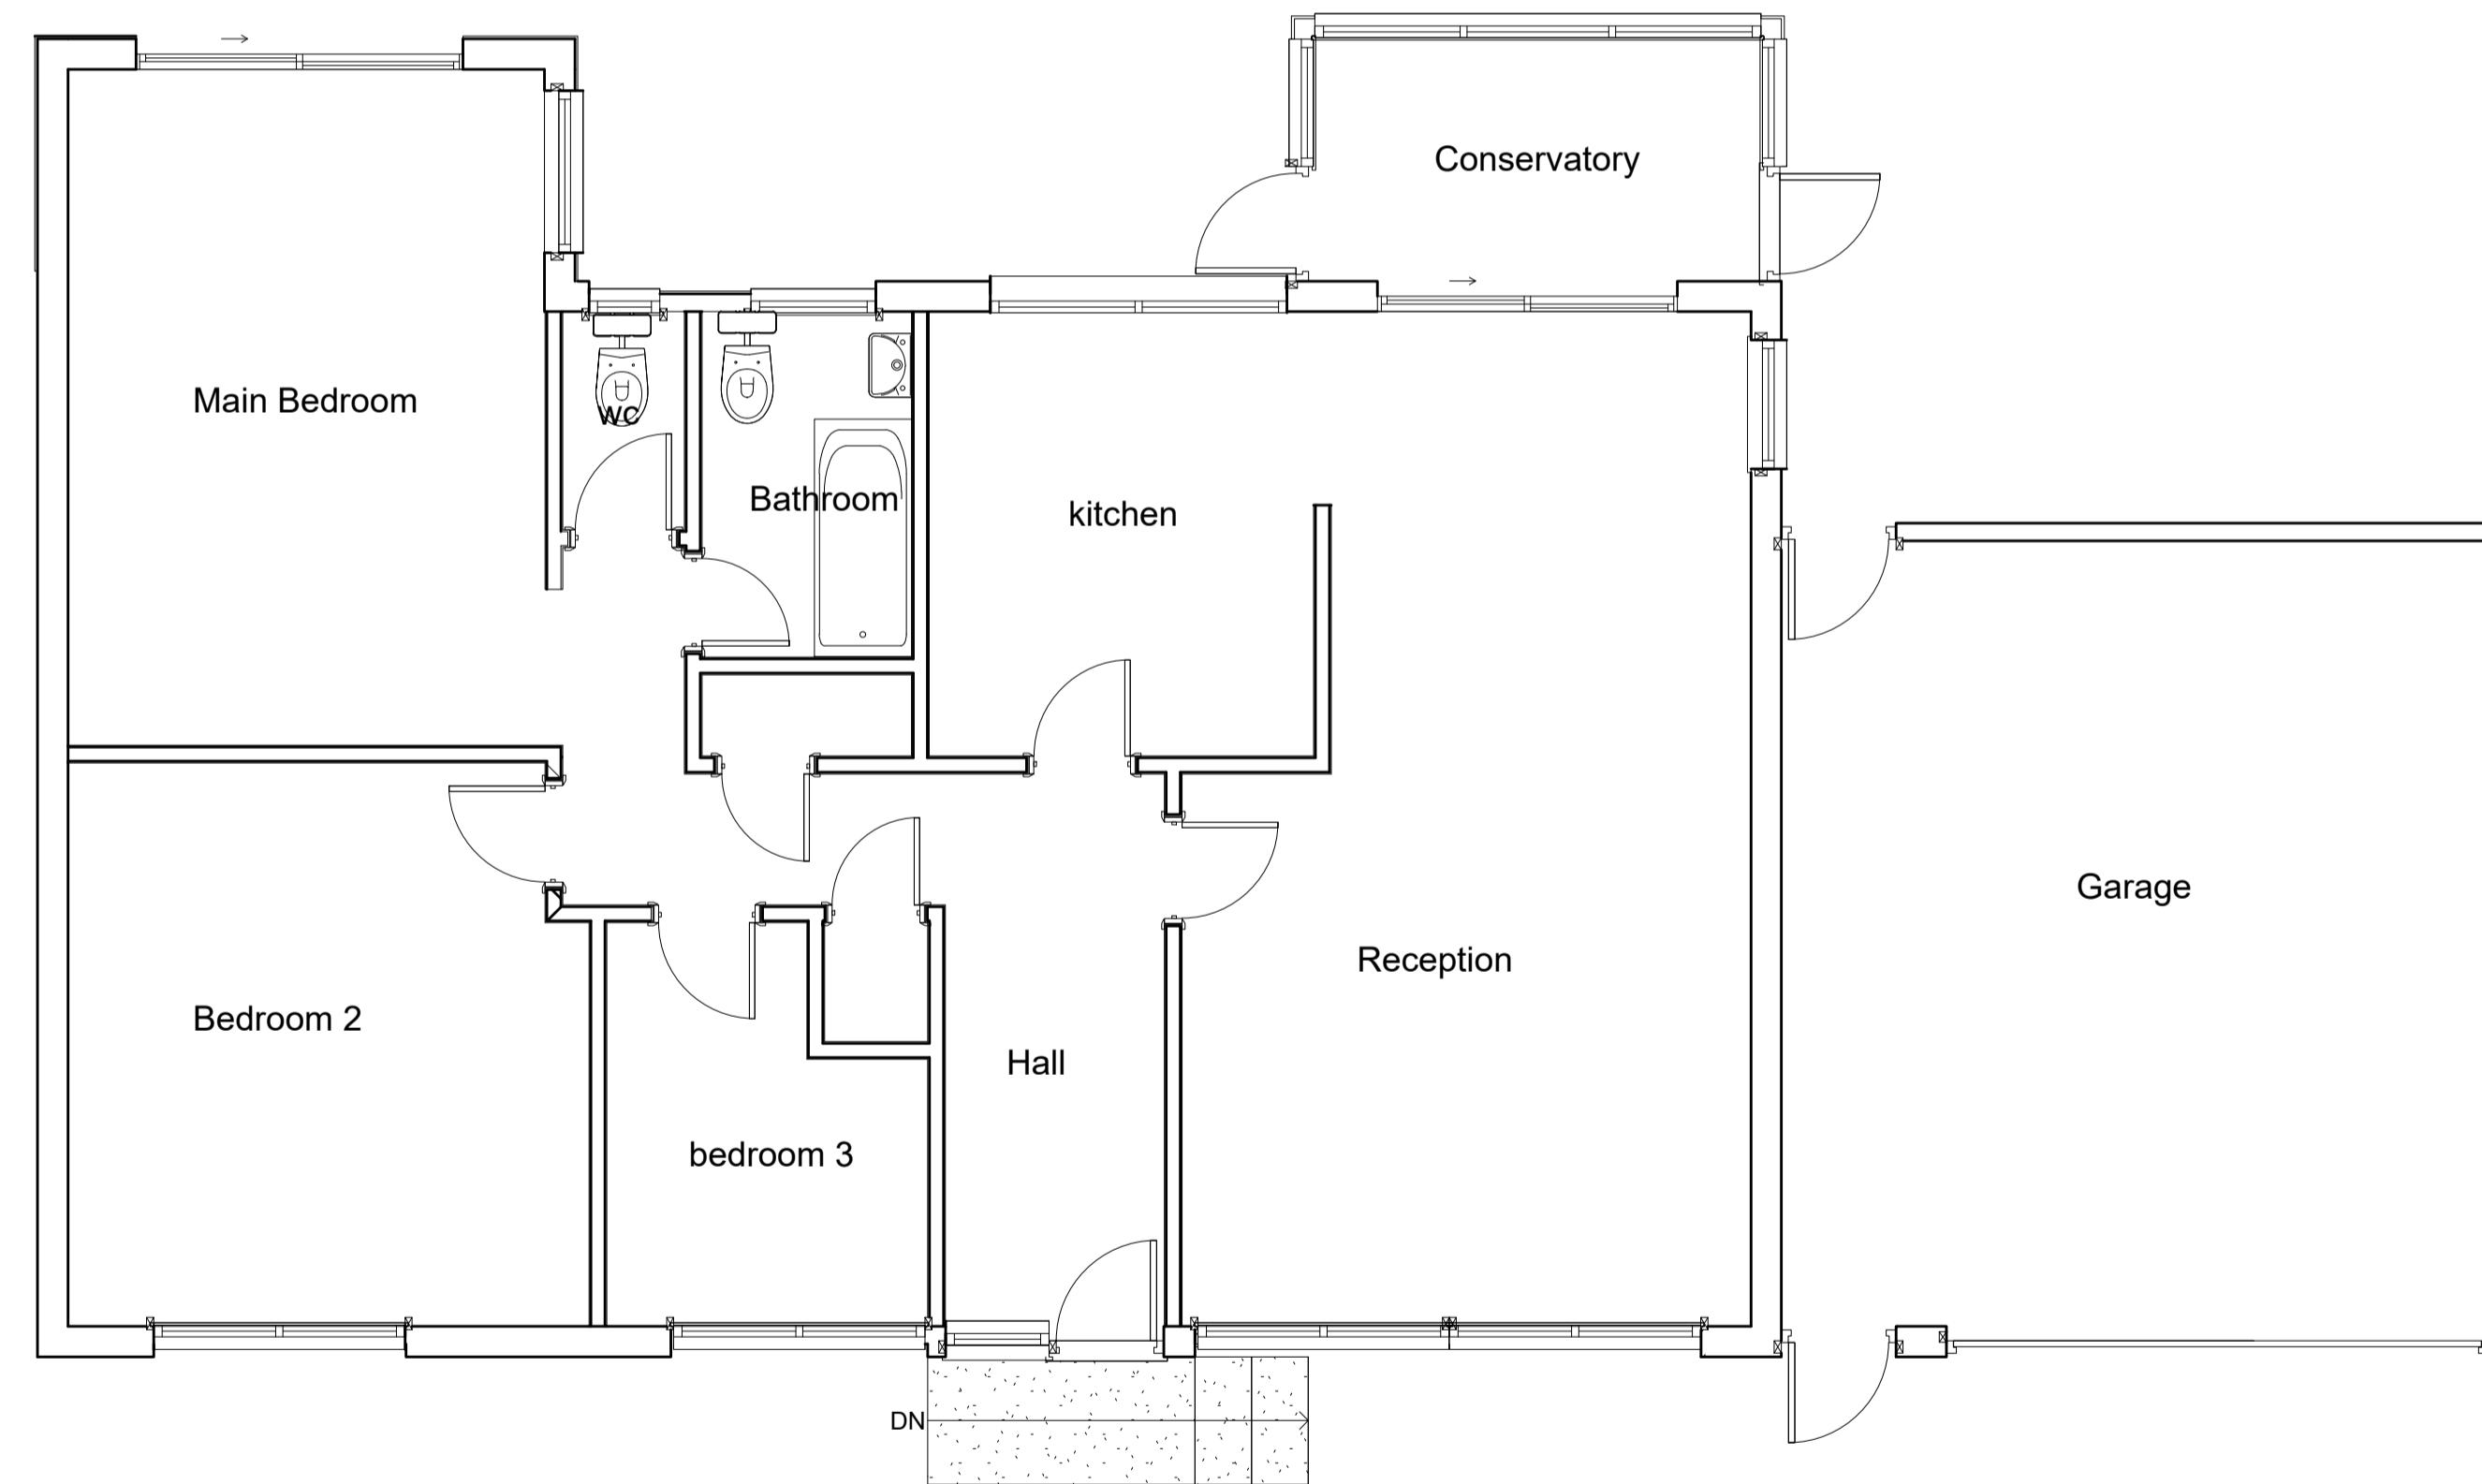


GROUND FLOOR PLAN 1: 50

AMENDMENTS DATE REV.
COPYRIGHT RESERVED
ALL SCALED DIMENSIONS MUST BE VERIFIED ON SITE

JOB
20 Curzon Place
Pinner
HA5 2TQ

CLIENT
Michael Dore

DRAWING
EXISTING PLANS AND ELEVATIONS

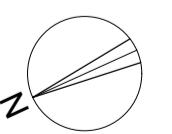

0 0.25 0 Metres 1.0 1.5 2.0 2.5
Scale 1:50

0 0.5 1 Metres 3 4 5
Scale 1:100

DALE VENN ARCHITECTS
Architects, Planners & Surveyors

HIGH HOUSE, HARLINGTON ROAD,
HILLINGDON, MIDDLESEX 01895-237345

SCALE AS SHOWN@ A1	DRAWING No.	REV.
DATE JUN '23	DRAWN LK	CHECKED DV
	5090-1	