

320 High Street  
Harlington, Hayes,  
Middlesex,  
UB3 5DU



t:0203 432 5269

www.themarketdesignbuild.com  
info@themarketdesignbuild.com

**General Notes:**

Copyright The Market Design & Build. No implied licence exists. This drawing should not be used to calculate areas for the purposes of valuation. All dimensions to be checked on the site by the contractor and such dimensions to be their responsibility. All work must comply with relevant British Standards and Building Regulations requirements. Drawing errors and omissions to be reported to the architect. To be read in conjunction with Architect's specification and other consultant information. All fixed furniture drawn is for guidance only. Refer to separate drawings and schedules.

**Drawing Status:**

**PLANNING**

Rev.	Description	by	Date
P1	Issued for planning	AA	10/04/2026

Project Name  
201 Hoylake Crescent, UB10 8JL

Clients Name  
Keval Acharya

Drawing Title  
Block Plan

Description  
Rear Extension

Scale 1:500@A3	Date Aug. 2025	Drawn By AA
-------------------	-------------------	----------------

Drawing Number  
250057-PL-D 0001


Issue Date 10/04/2026	Checked PN	Revision P1
--------------------------	---------------	----------------




**1** Block Plan Existing  
1 : 500



**2** Block Plan Proposed  
1 : 500

 

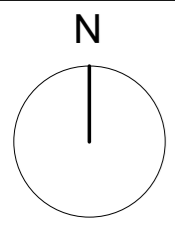

320 High Street  
Harlington, Hayes,  
Middlesex,  
UB3 5DU



t:0203 432 5269

www.themarketdesignbuild.com  
info@themarketdesignbuild.com

**General Notes:**

Copyright The Market Design & Build. No implied licence exists. This drawing should not be used to calculate areas for the purposes of valuation. All dimensions to be checked on the site by the contractor and such dimensions to be their responsibility. All work must comply with relevant British Standards and Building Regulations requirements. Drawing errors and omissions to be reported to the architect. To be read in conjunction with Architect's specification and other consultant information. All fixed furniture drawn is for guidance only. Refer to separate drawings and schedules.

**Drawing Status:**

**PLANNING**

Rev.	Description	by	Date
P1	Issued for planning	AA	10/04/2026

Project Name  
201 Hoylake Crescent, UB10 8JL

Clients Name  
Keval Acharya


Drawing Title  
Ground Floor

Description  
Rear Extension

Scale 1:100@A3	Date Aug. 2025	Drawn By AA
-------------------	-------------------	----------------


Drawing Number  
250057-PL-D 0002

Issue Date 10/04/2026	Checked PN	Revision P1
--------------------------	---------------	----------------

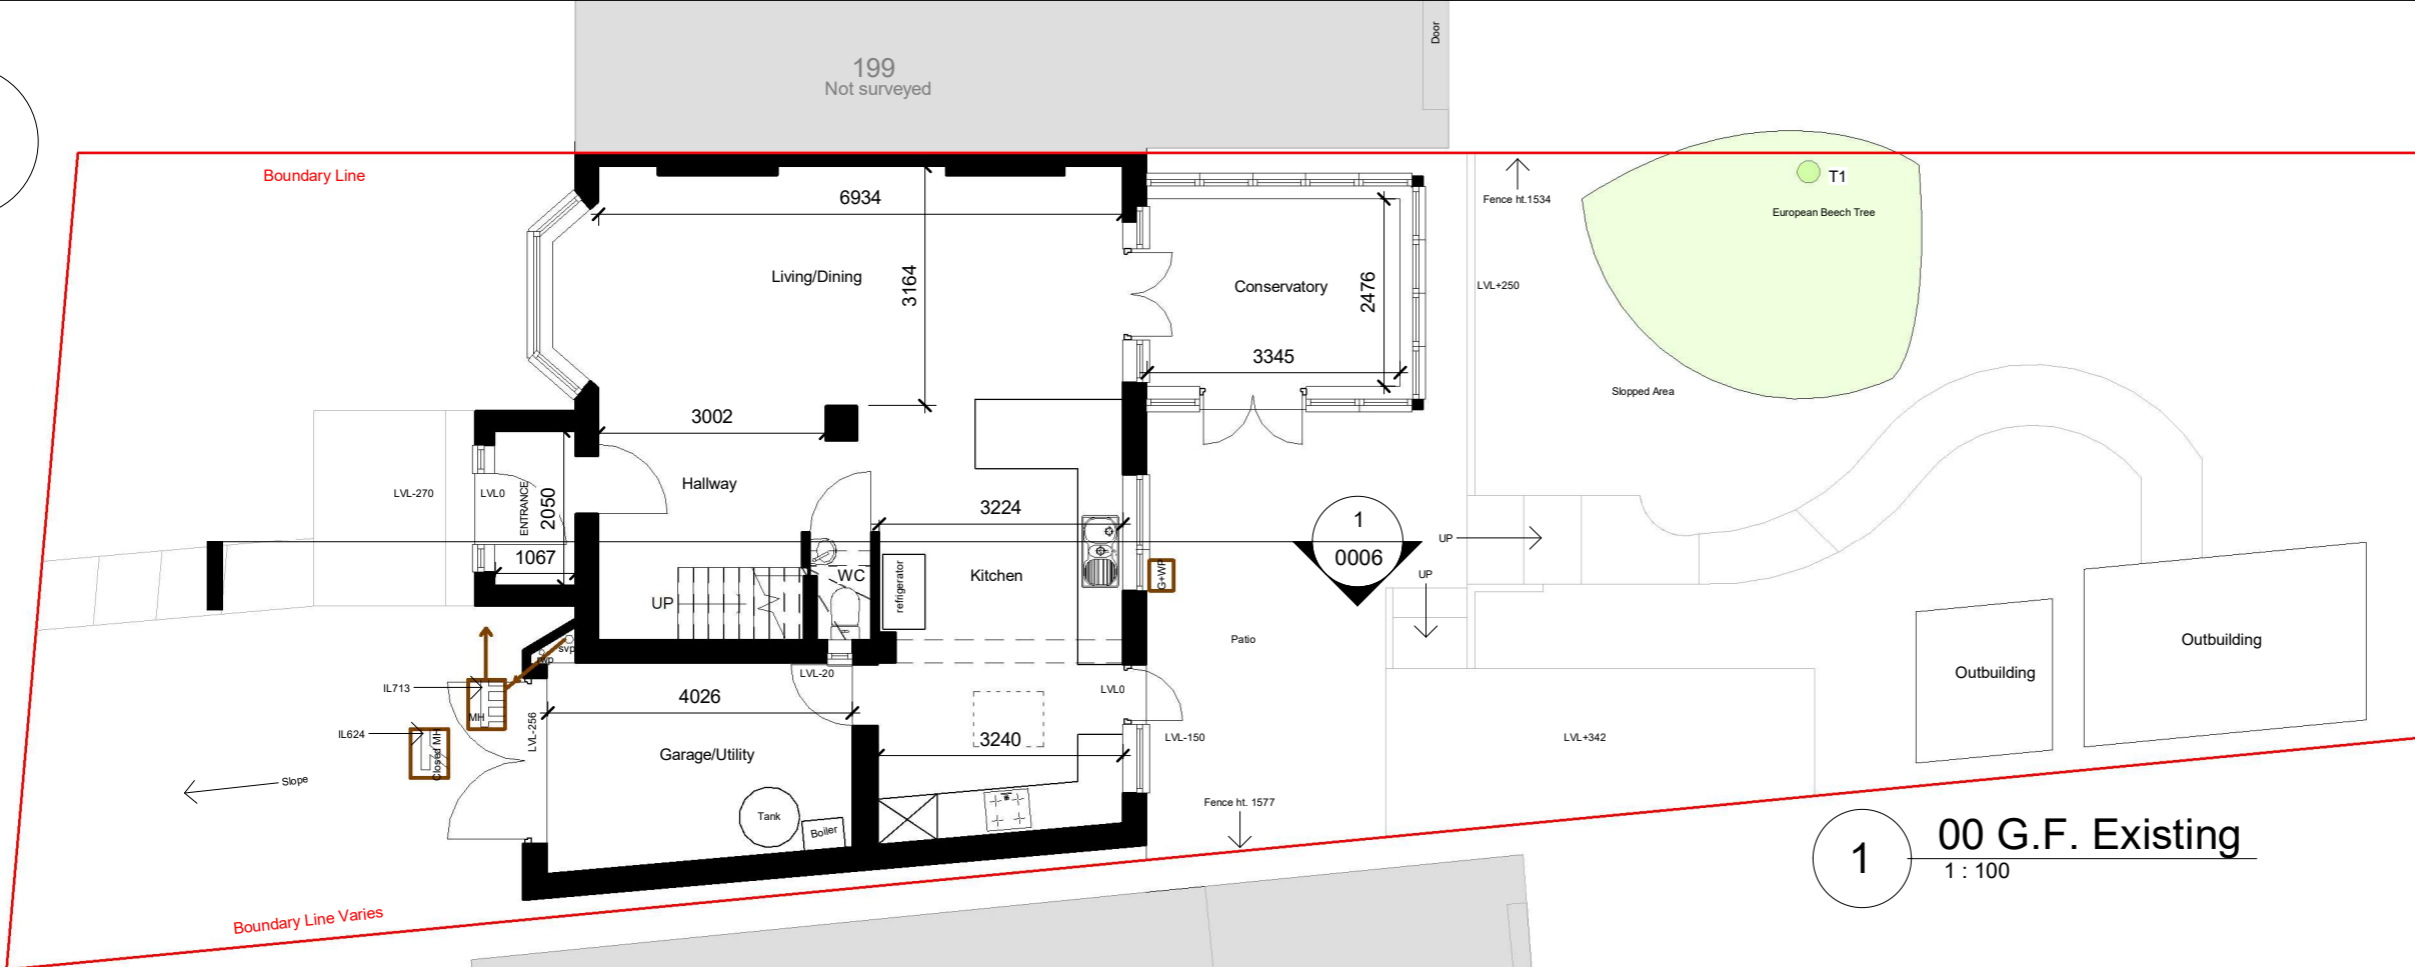


**1** 00 G.F. Existing  
1 : 100



- EXISTING
- PROPOSED
- DEMOLITION
- SITE BOUNDARY

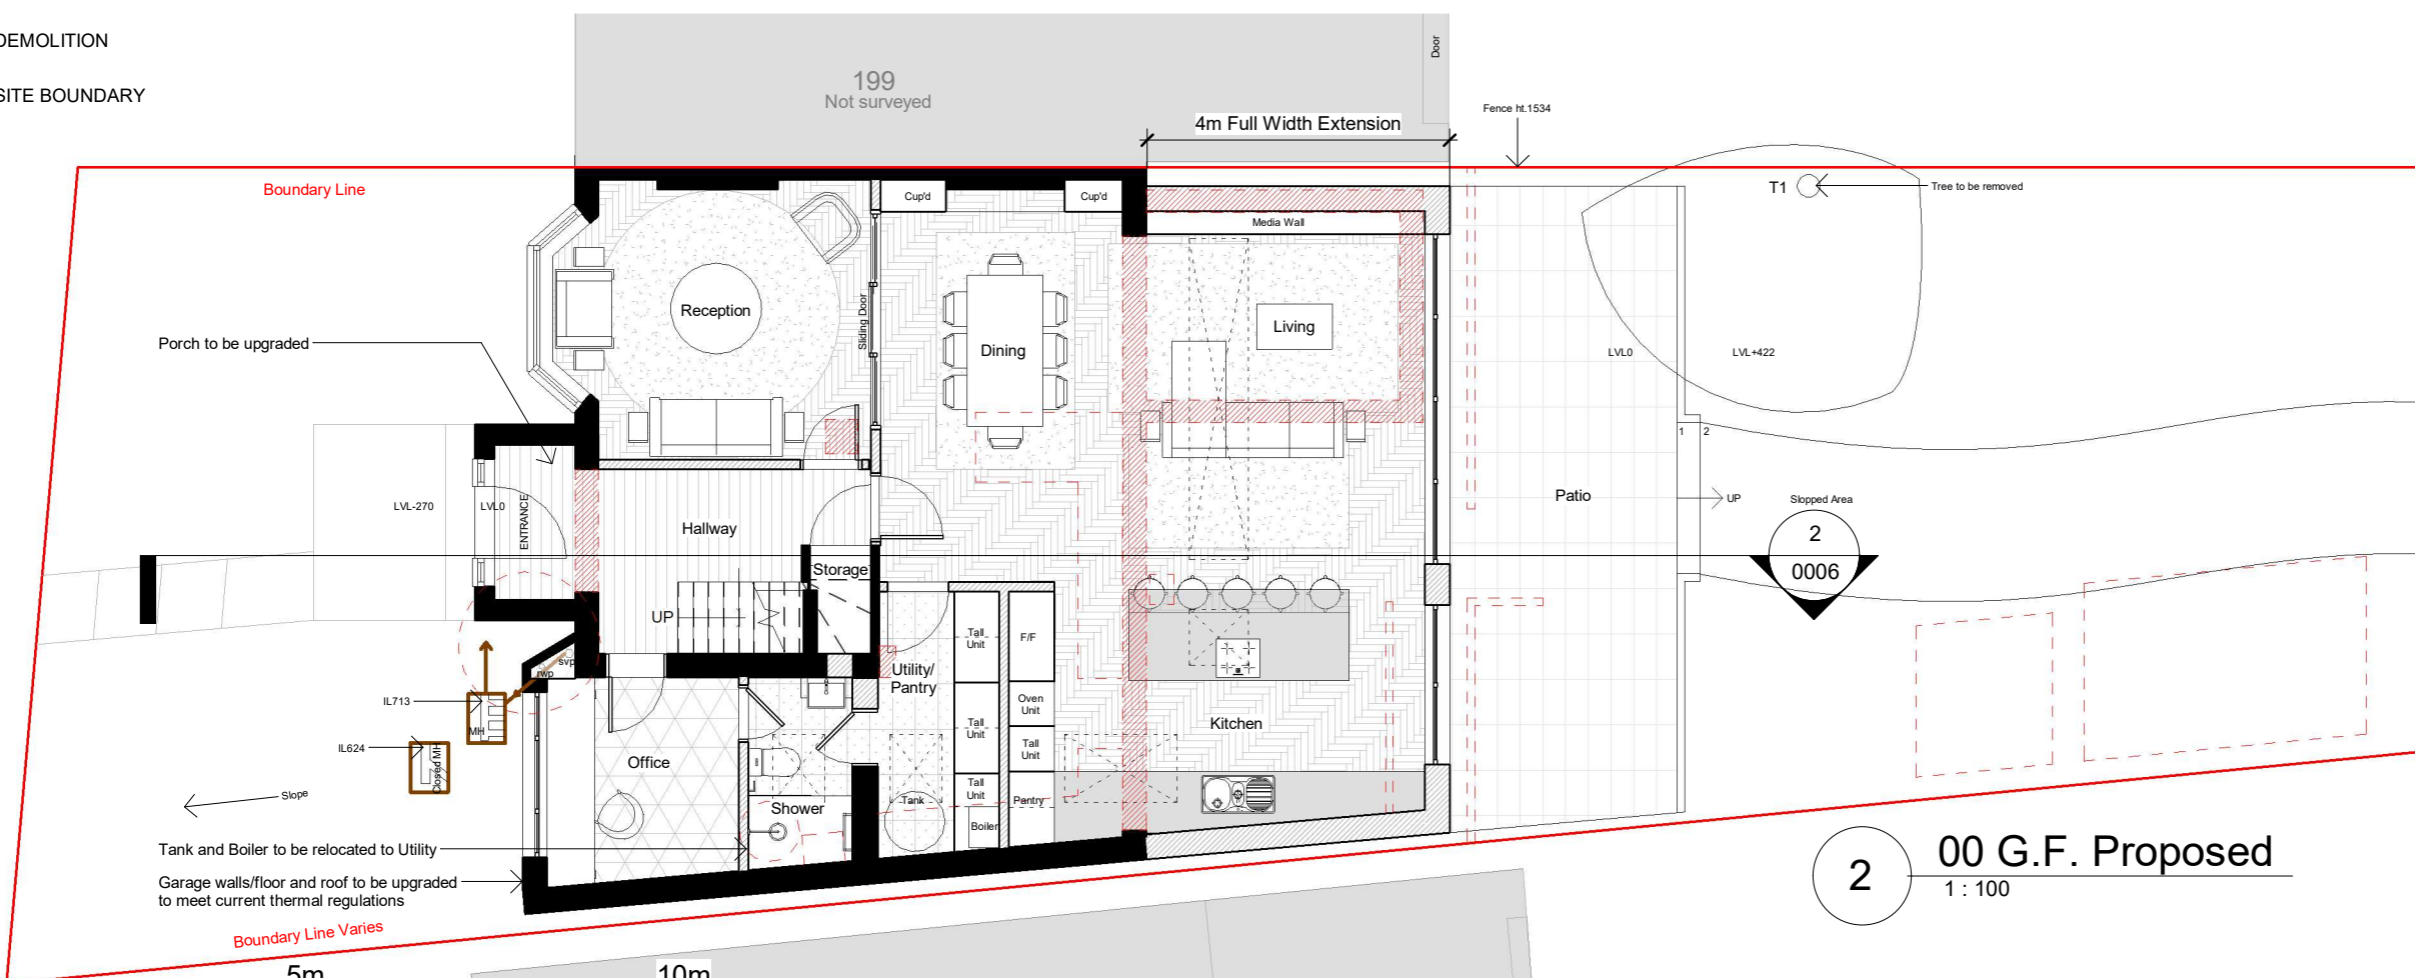


**2** 00 G.F. Proposed  
1 : 100

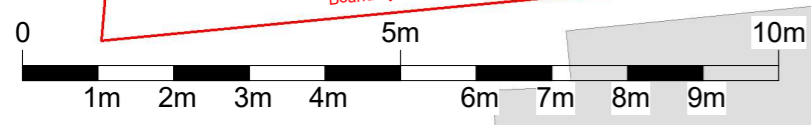

All dimensions are approximate only have been added for information purposes only. Dimensions should be checked prior to construction or manufacture

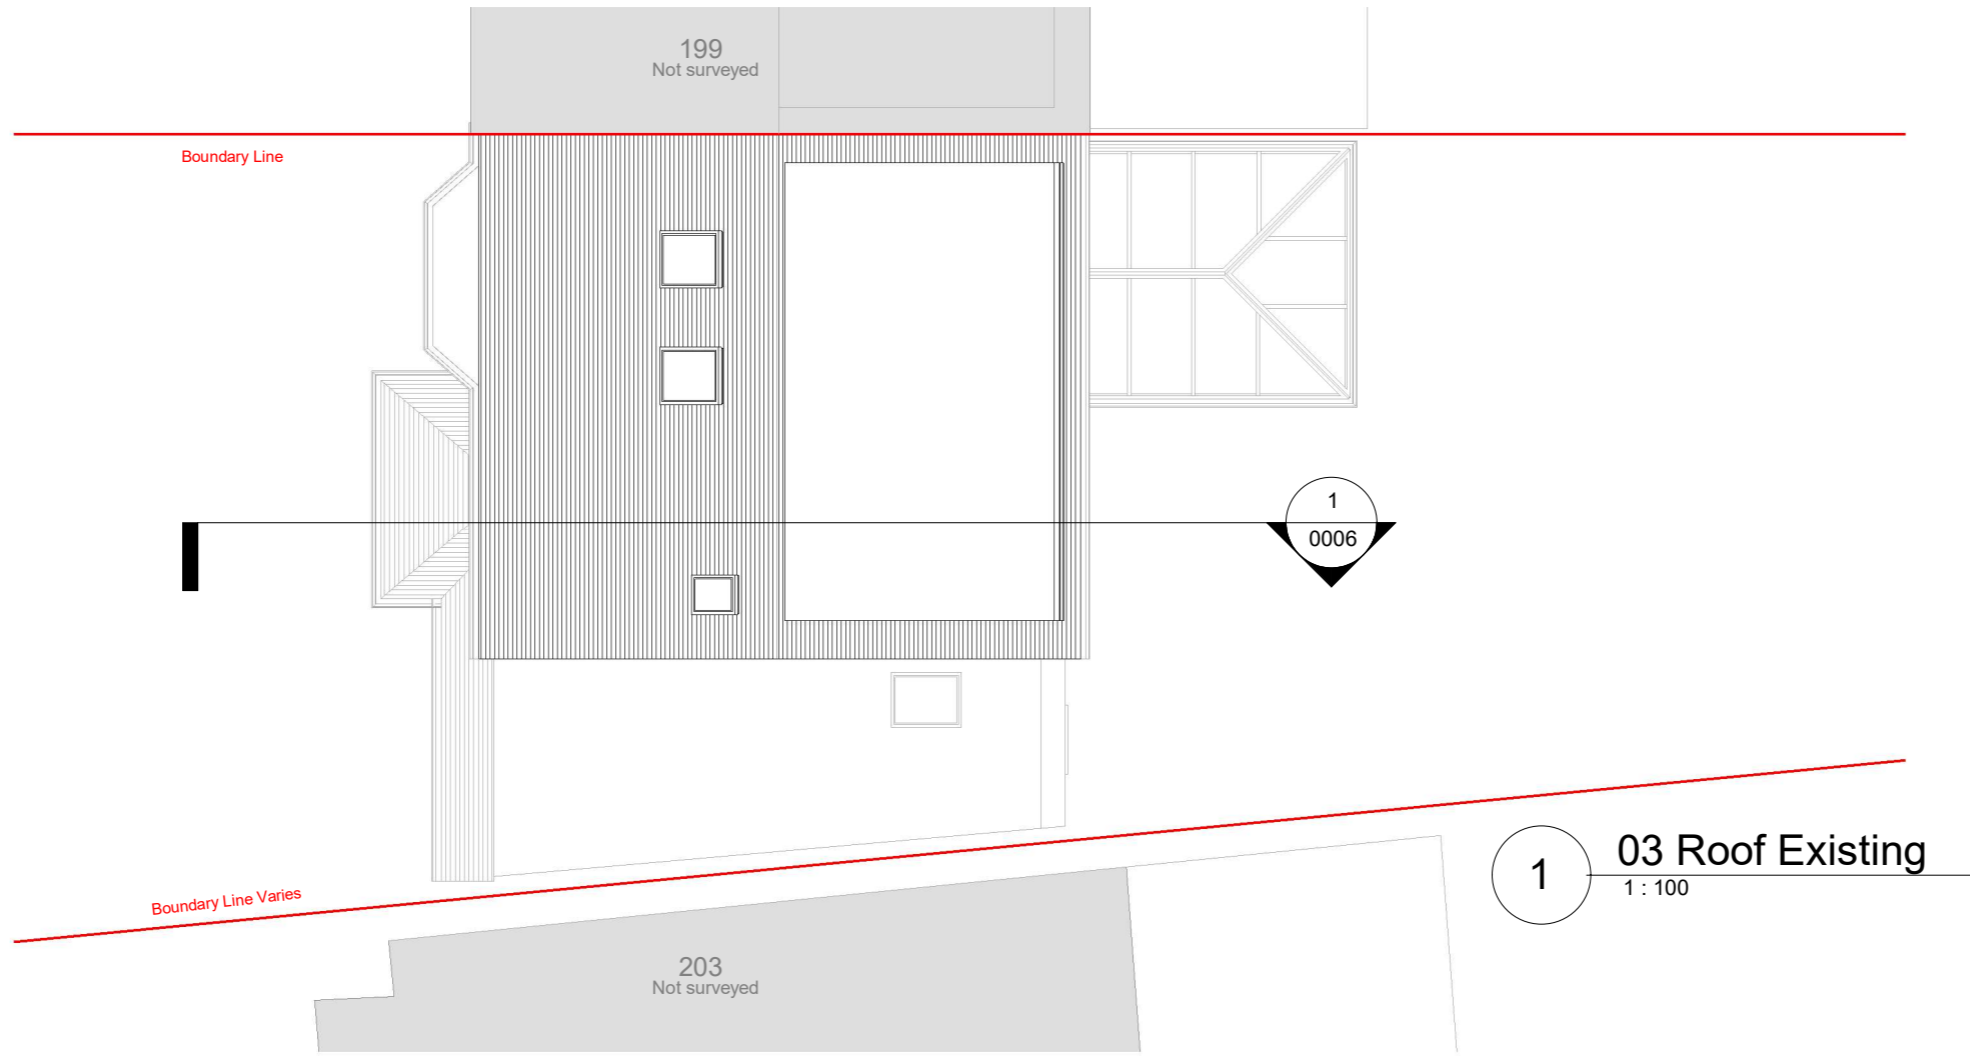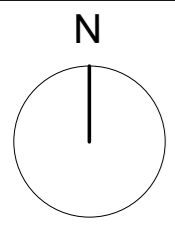

1 03 Roof Existing  
1 : 100

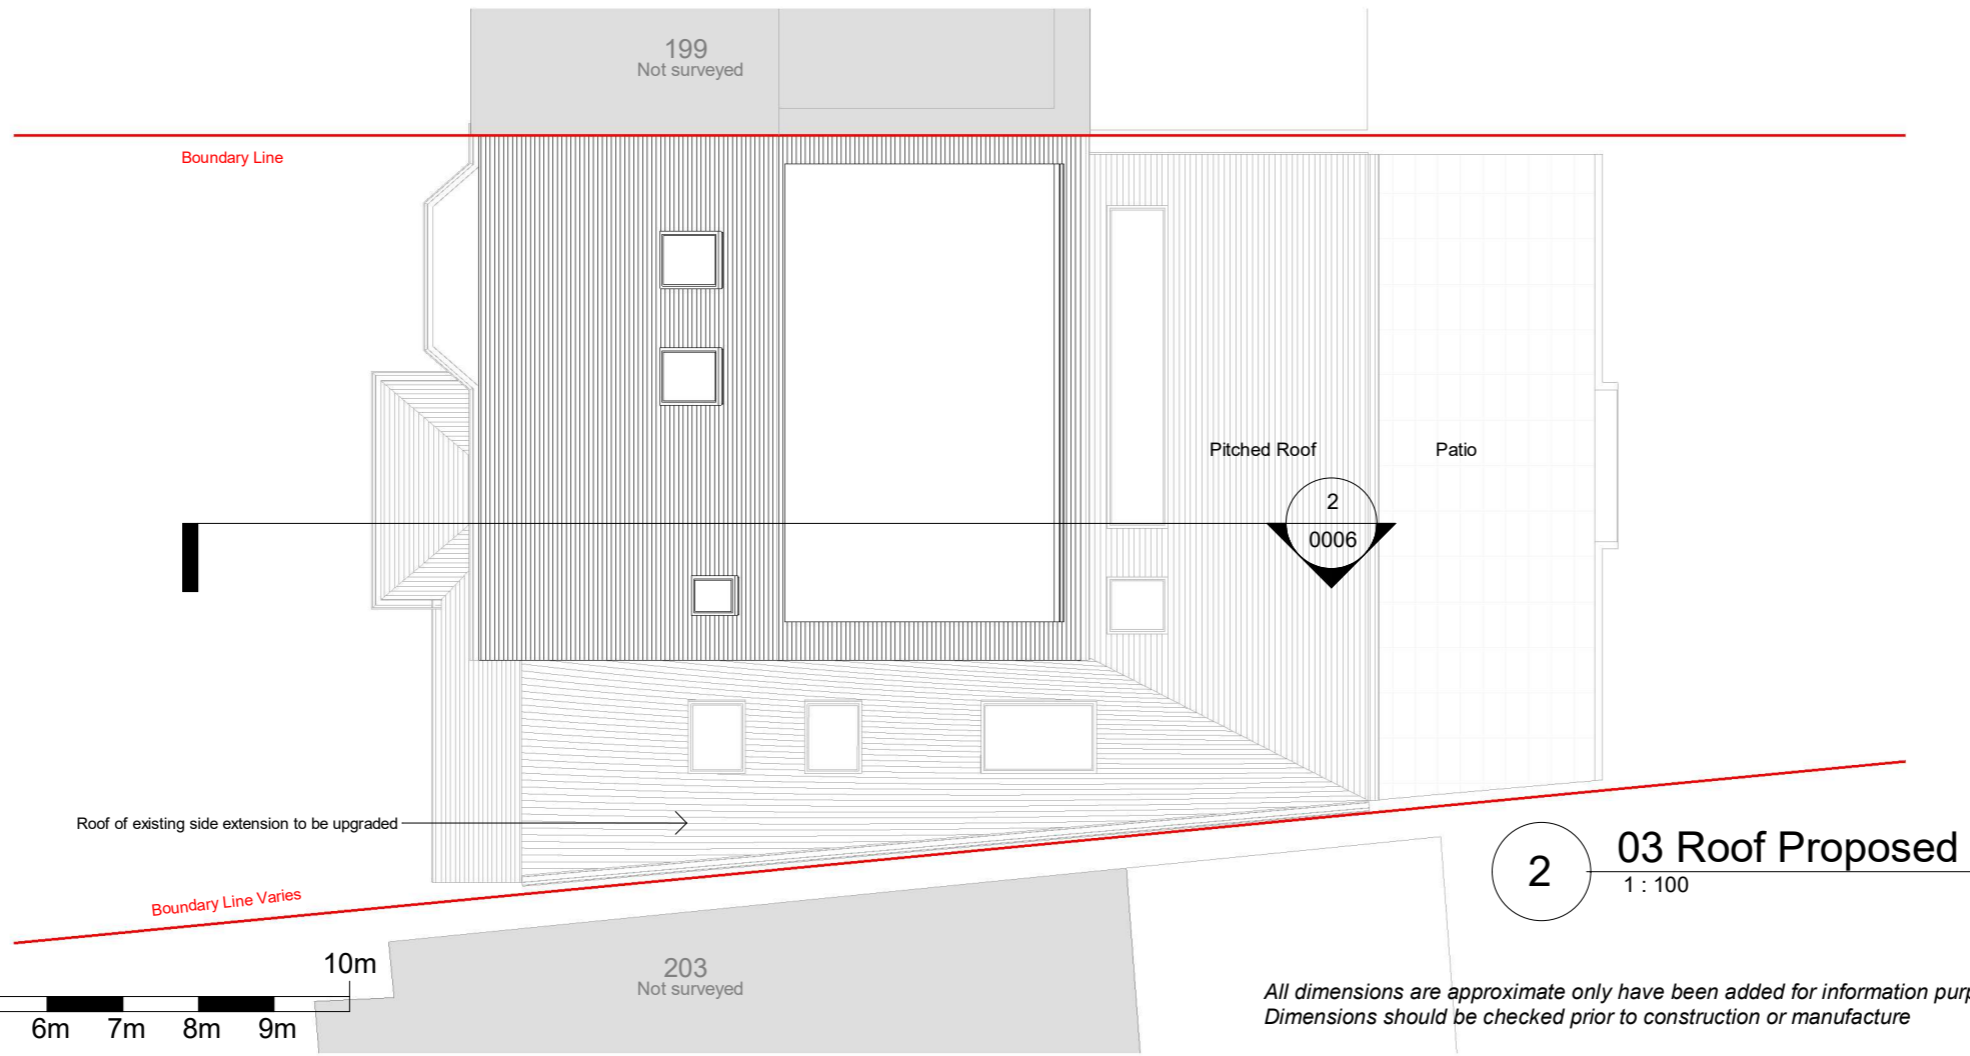

2 03 Roof Proposed  
1 : 100

- EXISTING
- PROPOSED
- DEMOLITION
- SITE BOUNDARY



*All dimensions are approximate only have been added for information purposes only. Dimensions should be checked prior to construction or manufacture*

320 High Street  
Harlington, Hayes,  
Middlesex,  
UB3 5DU  
  
t:0203 432 5269  
  
www.themarketdesignbuild.com  
info@themarketdesignbuild.com



**General Notes:**  
Copyright The Market Design & Build. No implied licence exists. This drawing should not be used to calculate areas for the purposes of valuation. All dimensions to be checked on the site by the contractor and such dimensions to be their responsibility. All work must comply with relevant British Standards and Building Regulations requirements. Drawing errors and omissions to be reported to the architect. To be read in conjunction with Architect's specification and other consultant information. All fixed furniture drawn is for guidance only. Refer to separate drawings and schedules.

**Drawing Status:**  

PLANNING

Rev.	Description	by	Date
P1	Issued for planning	AA	10/04/2026

Project Name  
201 Hoylake Crescent, UB10 8JL

Clients Name  
Keval Acharya

Drawing Title  
Roof Plans

Description  
Rear Extension

Scale 1:100@A3	Date Aug. 2025	Drawn By AA
-------------------	-------------------	----------------

Drawing Number  
250057-PL-D 0005

Issue Date 10/04/2026	Checked PN	Revision P1
--------------------------	---------------	----------------

**General Notes:**

Copyright The Market Design & Build. No implied licence exists. This drawing should not be used to calculate areas for the purposes of valuation. All dimensions to be checked on the site by the contractor and such dimensions to be their responsibility. All work must comply with relevant British Standards and Building Regulations requirements. Drawing errors and omissions to be reported to the architect. To be read in conjunction with Architect's specification and other consultant information. All fixed furniture drawn is for guidance only. Refer to separate drawings and schedules.

**Drawing Status:**

**PLANNING**

Rev.	Description	by	Date
P1	Issued for planning	AA	10/04/2026

Project Name  
201 Hoylake Crescent, UB10 8JL

Clients Name  
Keval Acharya


Drawing Title  
Section

Description  
Rear Extension


Scale 1:100@A3	Date Aug. 2025	Drawn By AA
-------------------	-------------------	----------------

Drawing Number  
250057-PL-D 0006

Issue Date 10/04/2026	Checked PN	Revision P1
--------------------------	---------------	----------------

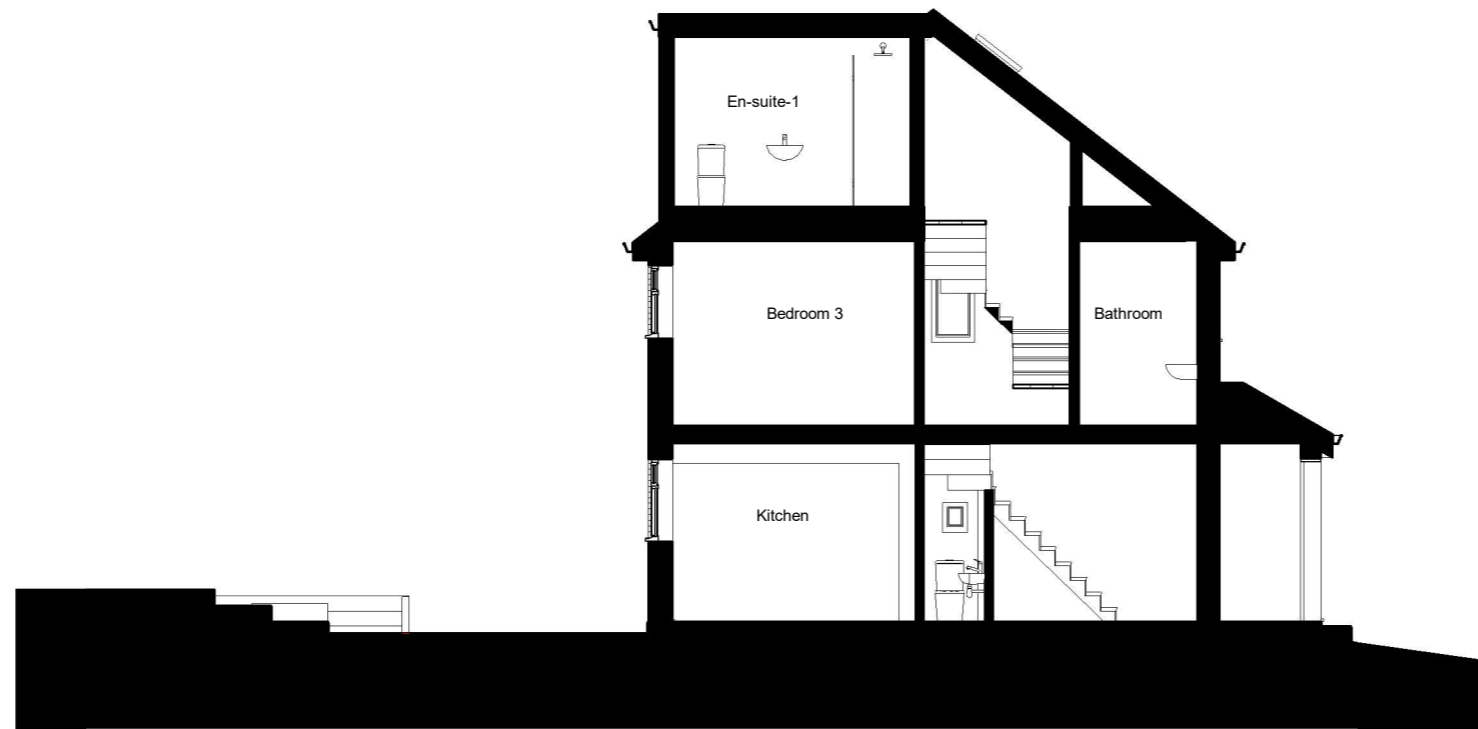

**1 Existing Section**  
1:100

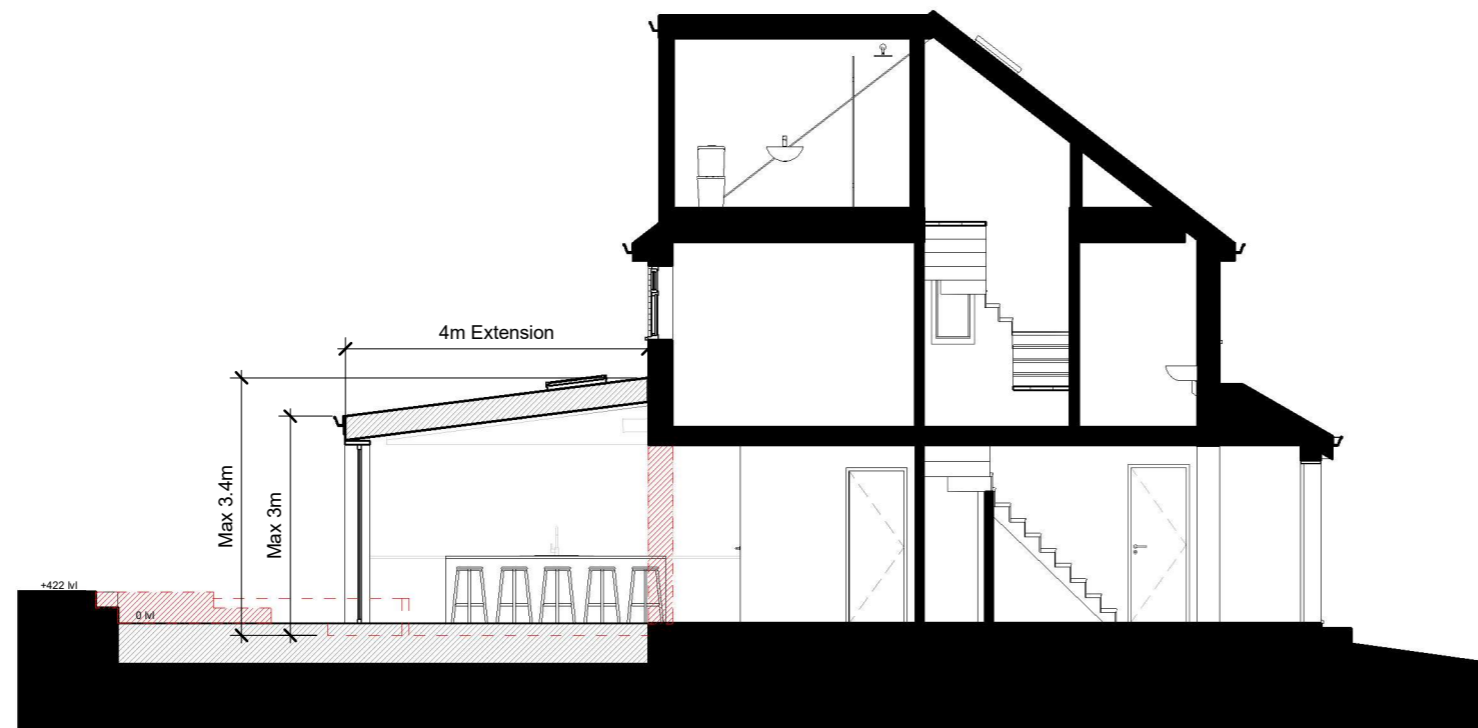

**2 Proposed Section**  
1:100

-  EXISTING
-  PROPOSED
-  DEMOLITION
-  SITE BOUNDARY



*All dimensions are approximate only have been added for information purposes only. Dimensions should be checked prior to construction or manufacture*

**General Notes:**

Copyright The Market Design & Build. No implied licence exists. This drawing should not be used to calculate areas for the purposes of valuation. All dimensions to be checked on the site by the contractor and such dimensions to be their responsibility. All work must comply with relevant British Standards and Building Regulations requirements. Drawing errors and omissions to be reported to the architect. To be read in conjunction with Architect's specification and other consultant information. All fixed furniture drawn is for guidance only. Refer to separate drawings and schedules.

**Drawing Status:**

**PLANNING**

Rev.	Description	by	Date
P1	Issued for planning	AA	10/04/2026

Project Name  
201 Hoylake Crescent, UB10 8JL

Clients Name  
Keval Acharya

Drawing Title  
Front Elevation

Description  
Rear Extension


Scale 1:100@A3	Date Aug. 2025	Drawn By AA
-------------------	-------------------	----------------

Drawing Number  
250057-PL-D 0008

Issue Date 10/04/2026	Checked PN	Revision P1
--------------------------	---------------	----------------




**1** Front elevation - Existing  
1 : 100

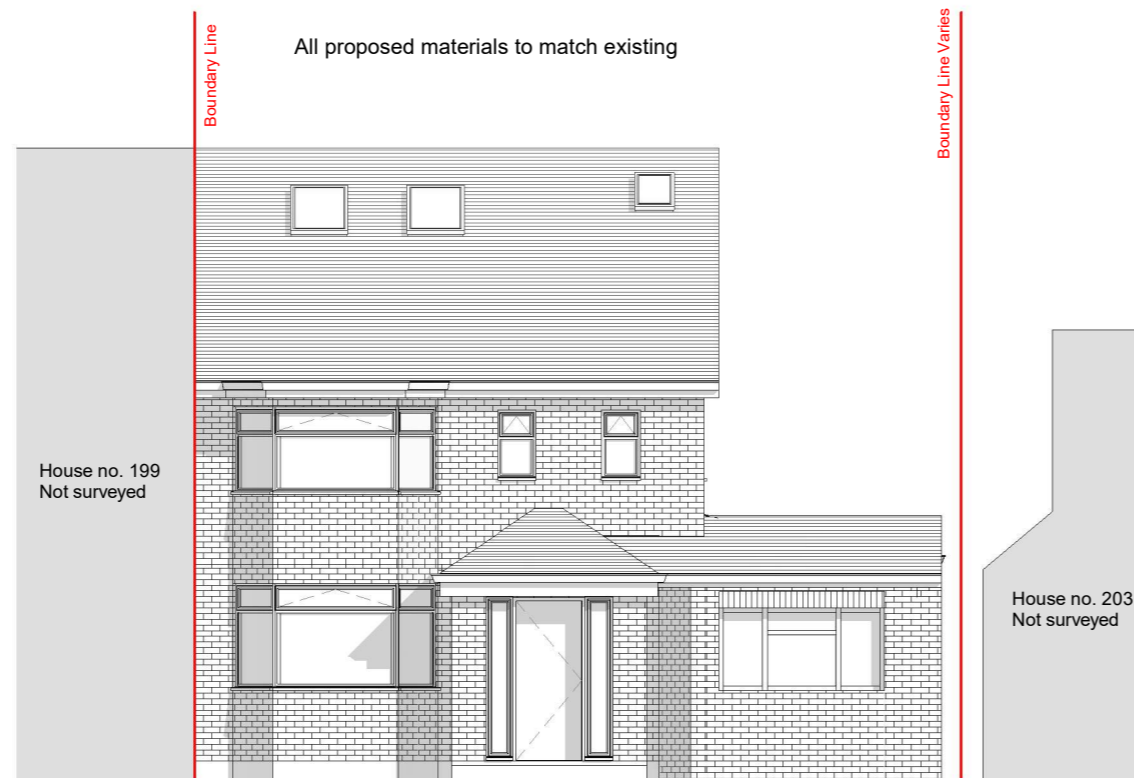

**2** Front elevation - Proposed  
1 : 100

*All dimensions are approximate only have been added for information purposes only. Dimensions should be checked prior to construction or manufacture*

 

**General Notes:**

Copyright The Market Design & Build. No implied licence exists. This drawing should not be used to calculate areas for the purposes of valuation. All dimensions to be checked on the site by the contractor and such dimensions to be their responsibility. All work must comply with relevant British Standards and Building Regulations requirements. Drawing errors and omissions to be reported to the architect. To be read in conjunction with Architect's specification and other consultant information. All fixed furniture drawn is for guidance only. Refer to separate drawings and schedules.

**Drawing Status:**

**PLANNING**

Rev.	Description	by	Date
P1	Issued for planning	AA	10/04/2026

Project Name  
201 Hoylake Crescent, UB10 8JL

Clients Name  
Keval Acharya


Drawing Title  
Rear Elevation

Description  
Rear Extension


Scale 1:100@A3	Date Aug. 2025	Drawn By AA
-------------------	-------------------	----------------

Drawing Number  
250057-PL-D 0009


Issue Date 10/04/2026	Checked PN	Revision P1
--------------------------	---------------	----------------

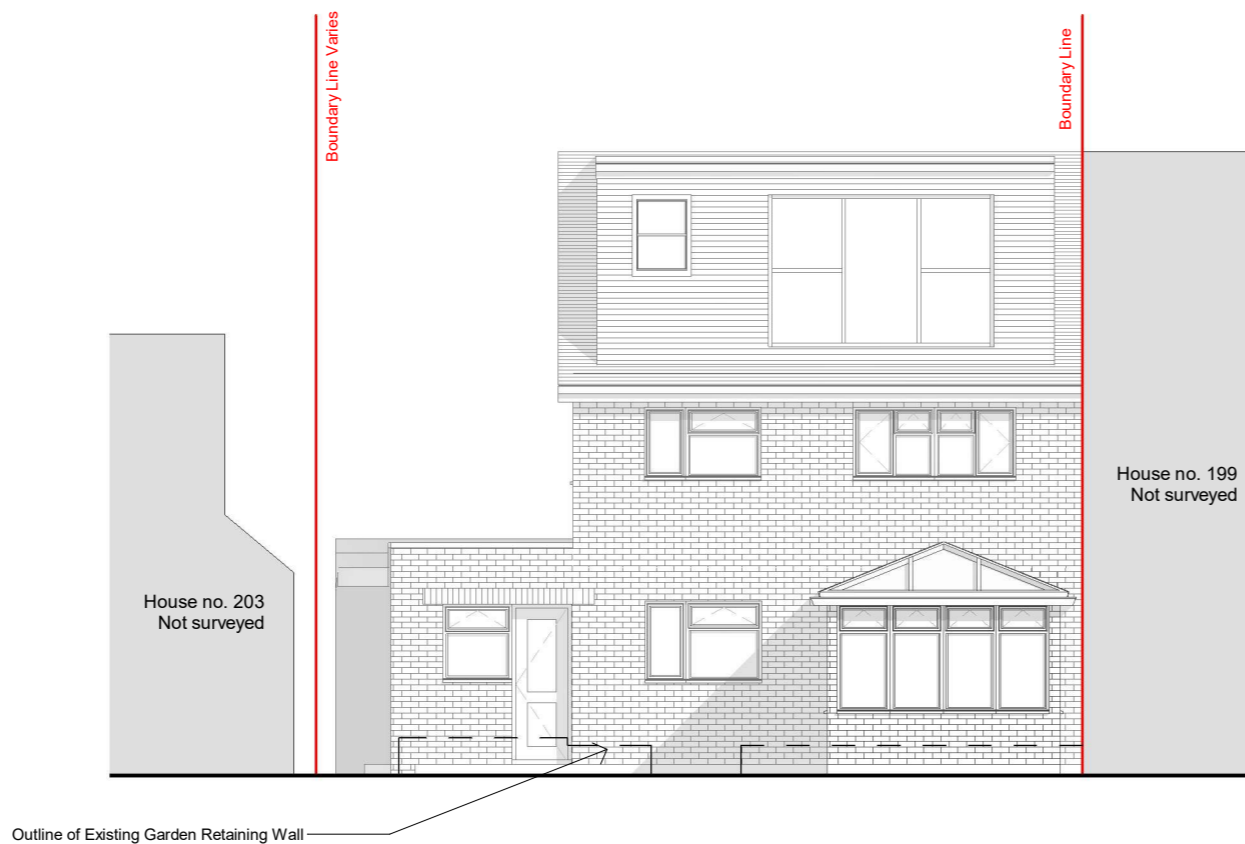

**1** Rear elevation - Existing  
1: 100

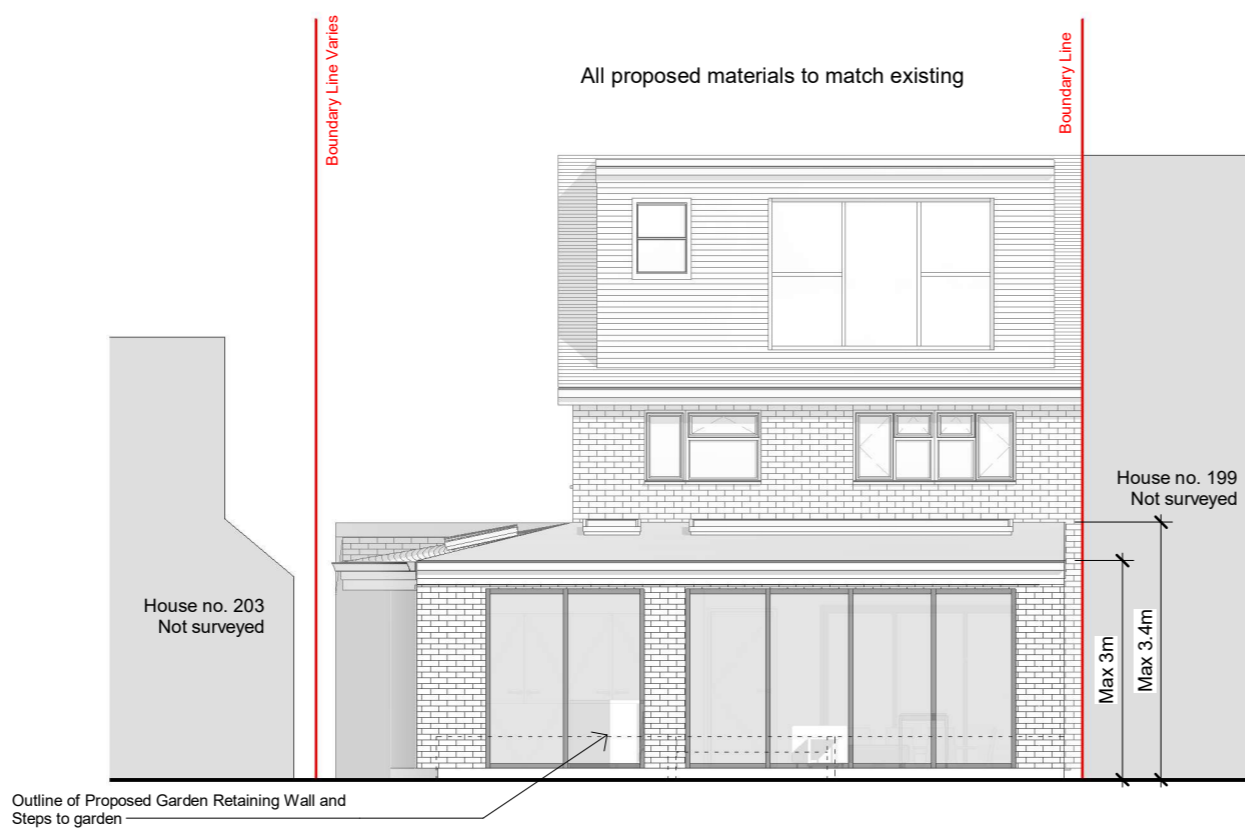

**2** Rear elevation - Proposed  
1: 100

 

*All dimensions are approximate only have been added for information purposes only. Dimensions should be checked prior to construction or manufacture*

**General Notes:**

Copyright The Market Design & Build. No implied licence exists. This drawing should not be used to calculate areas for the purposes of valuation. All dimensions to be checked on the site by the contractor and such dimensions to be their responsibility. All work must comply with relevant British Standards and Building Regulations requirements. Drawing errors and omissions to be reported to the architect. To be read in conjunction with Architect's specification and other consultant information. All fixed furniture drawn is for guidance only. Refer to separate drawings and schedules.

**Drawing Status:**

**PLANNING**

Rev.	Description	by	Date
P1	Issued for planning	AA	10/04/2026

Project Name  
201 Hoylake Crescent, UB10 8JL

Clients Name  
Keval Acharya


Drawing Title  
Side Elevation 1

Description  
Rear Extension


Scale 1:100@A3	Date Aug. 2025	Drawn By AA
-------------------	-------------------	----------------

Drawing Number  
250057-PL-D 0010

Issue Date 10/04/2026	Checked PN	Revision P1
--------------------------	---------------	----------------

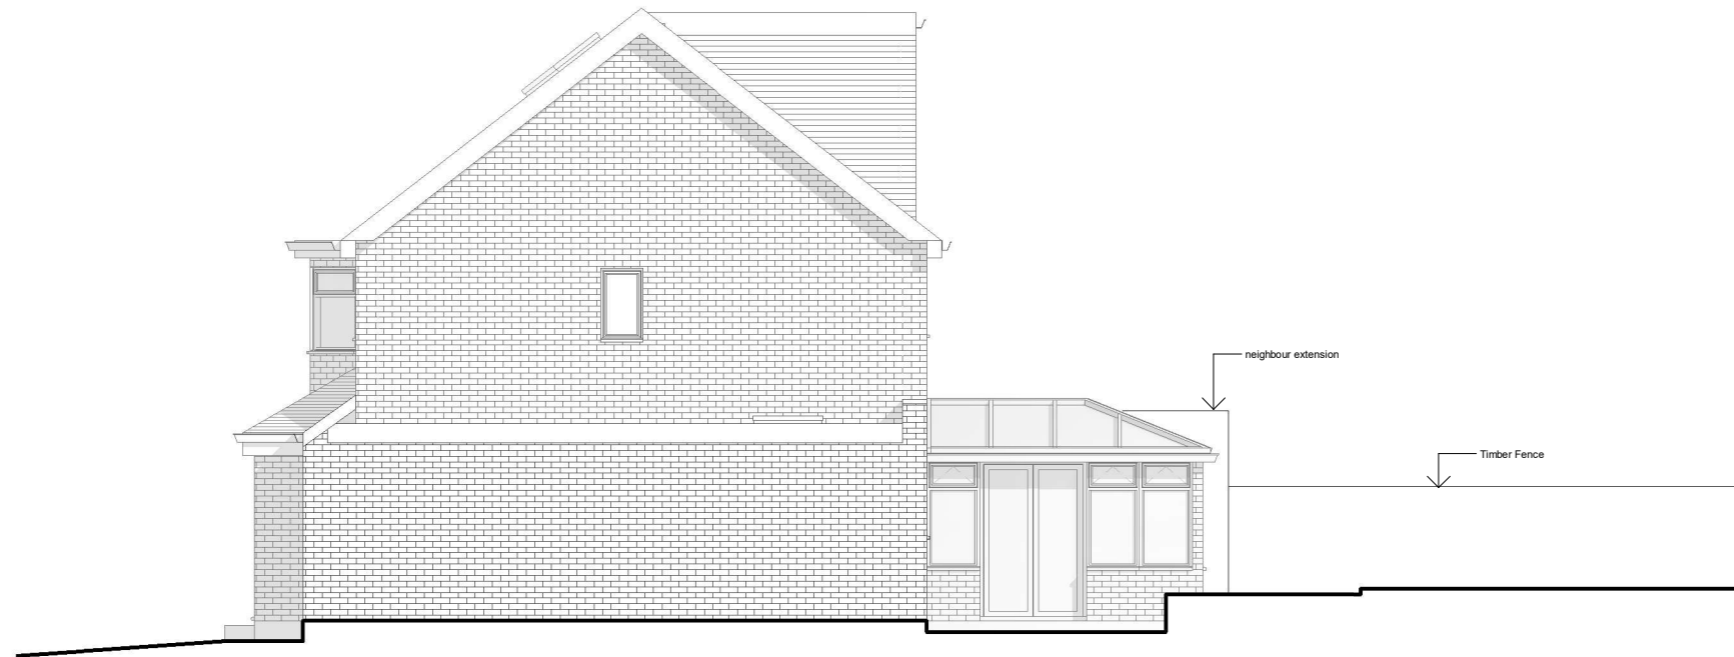


**1** Side elevation 1- Existing  
1 : 100

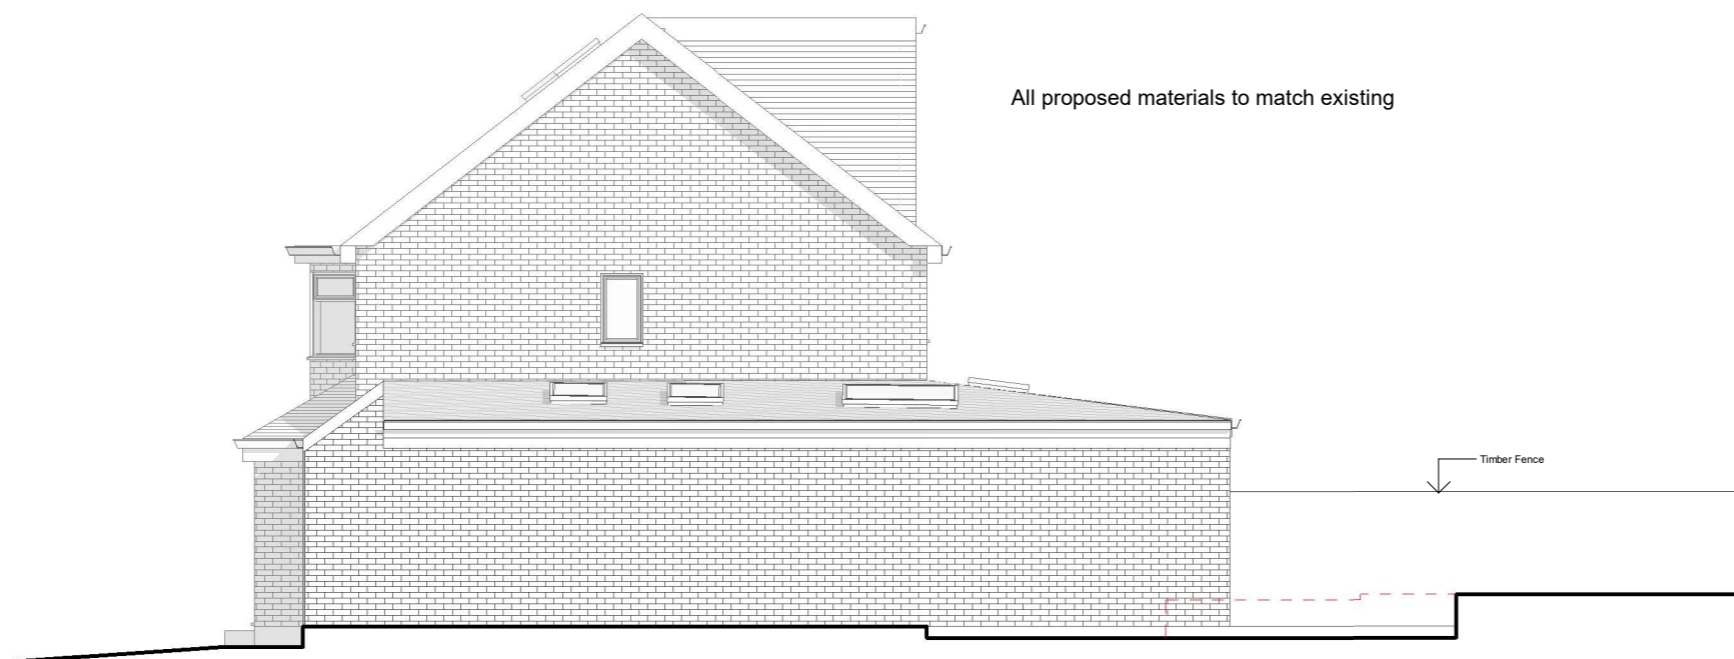

**2** Side elevation 1- Proposed  
1 : 100

-  EXISTING
-  PROPOSED
-  DEMOLITION
-  SITE BOUNDARY

 

All dimensions are approximate only have been added for information purposes only.  
Dimensions should be checked prior to construction or manufacture

**General Notes:**

Copyright The Market Design & Build. No implied licence exists. This drawing should not be used to calculate areas for the purposes of valuation. All dimensions to be checked on the site by the contractor and such dimensions to be their responsibility. All work must comply with relevant British Standards and Building Regulations requirements. Drawing errors and omissions to be reported to the architect. To be read in conjunction with Architect's specification and other consultant information. All fixed furniture drawn is for guidance only. Refer to separate drawings and schedules.

**Drawing Status:**

**PLANNING**

Rev.	Description	by	Date
P1	Issued for planning	AA	10/04/2026

Project Name  
201 Hoylake Crescent, UB10 8JL

Clients Name  
Keval Acharya


Drawing Title  
Side Elevation 2

Description  
Rear Extension


Scale 1:100@A3	Date Aug. 2025	Drawn By AA
-------------------	-------------------	----------------

Drawing Number  
250057-PL-D 0011

Issue Date 10/04/2026	Checked PN	Revision P1
--------------------------	---------------	----------------

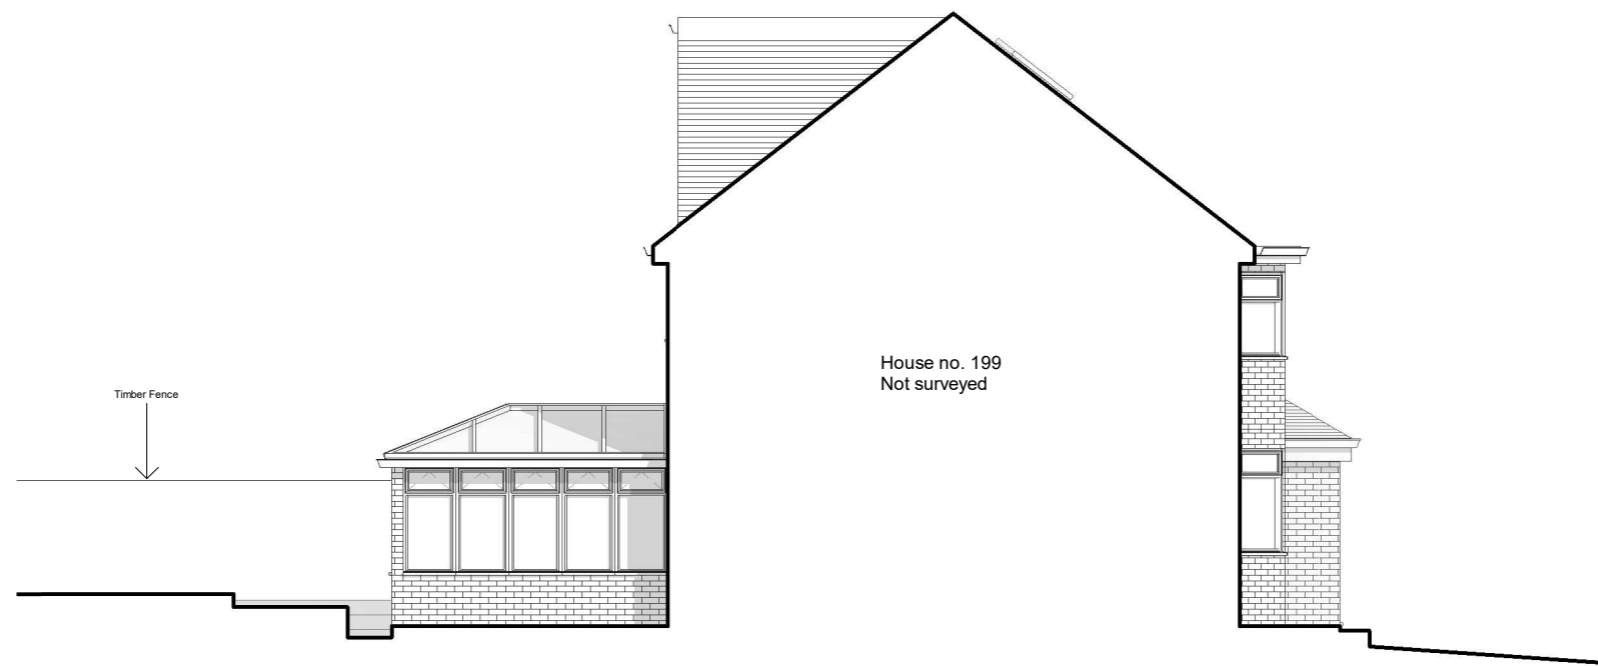


**1** Side elevation 2 - Existing  
1:100

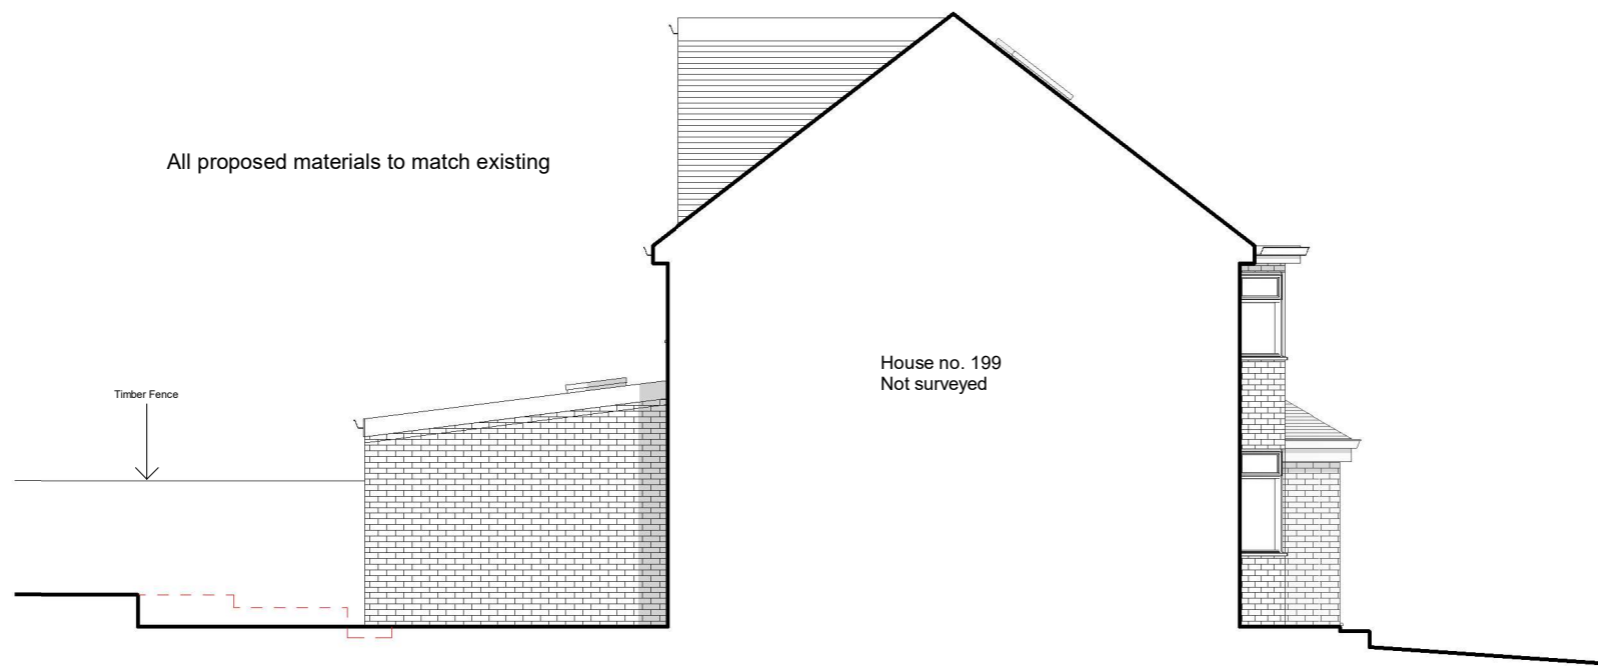

**2** Side elevation 2 - Proposed  
1:100

- EXISTING
- PROPOSED
- DEMOLITION
- SITE BOUNDARY

 

*All dimensions are approximate only have been added for information purposes only. Dimensions should be checked prior to construction or manufacture*

320 High Street  
Harlington, Hayes,  
Middlesex,  
UB3 5DU



t:0203 432 5269

www.themarketdesignbuild.com  
info@themarketdesignbuild.com

**General Notes:**

Copyright The Market Design & Build. No implied licence exists. This drawing should not be used to calculate areas for the purposes of valuation. All dimensions to be checked on the site by the contractor and such dimensions to be their responsibility. All work must comply with relevant British Standards and Building Regulations requirements. Drawing errors and omissions to be reported to the architect. To be read in conjunction with Architect's specification and other consultant information. All fixed furniture drawn is for guidance only. Refer to separate drawings and schedules.

**Drawing Status:**

**PLANNING**

Rev.	Description	by	Date
P1	Issued for planning	AA	10/04/2026

Project Name  
201 Hoylake Crescent, UB10 8JL

Clients Name  
Keval Acharya


Drawing Title  
3D View

Description  
Rear Extension


Scale	Date Aug. 2025	Drawn By AA
-------	-------------------	----------------

Drawing Number  
250057-PL-D 0012

Issue Date 10/04/2026	Checked PN	Revision P1
--------------------------	---------------	----------------

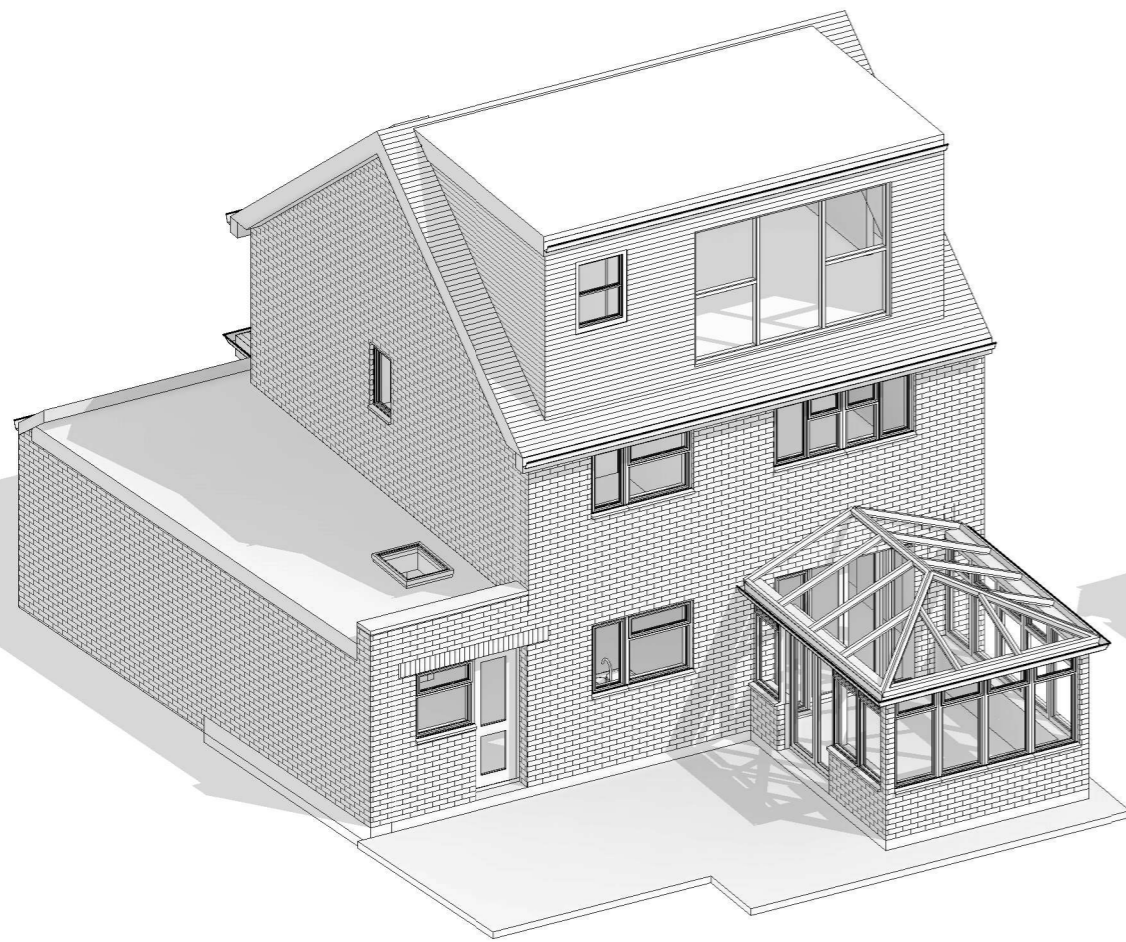

1 3D Existing

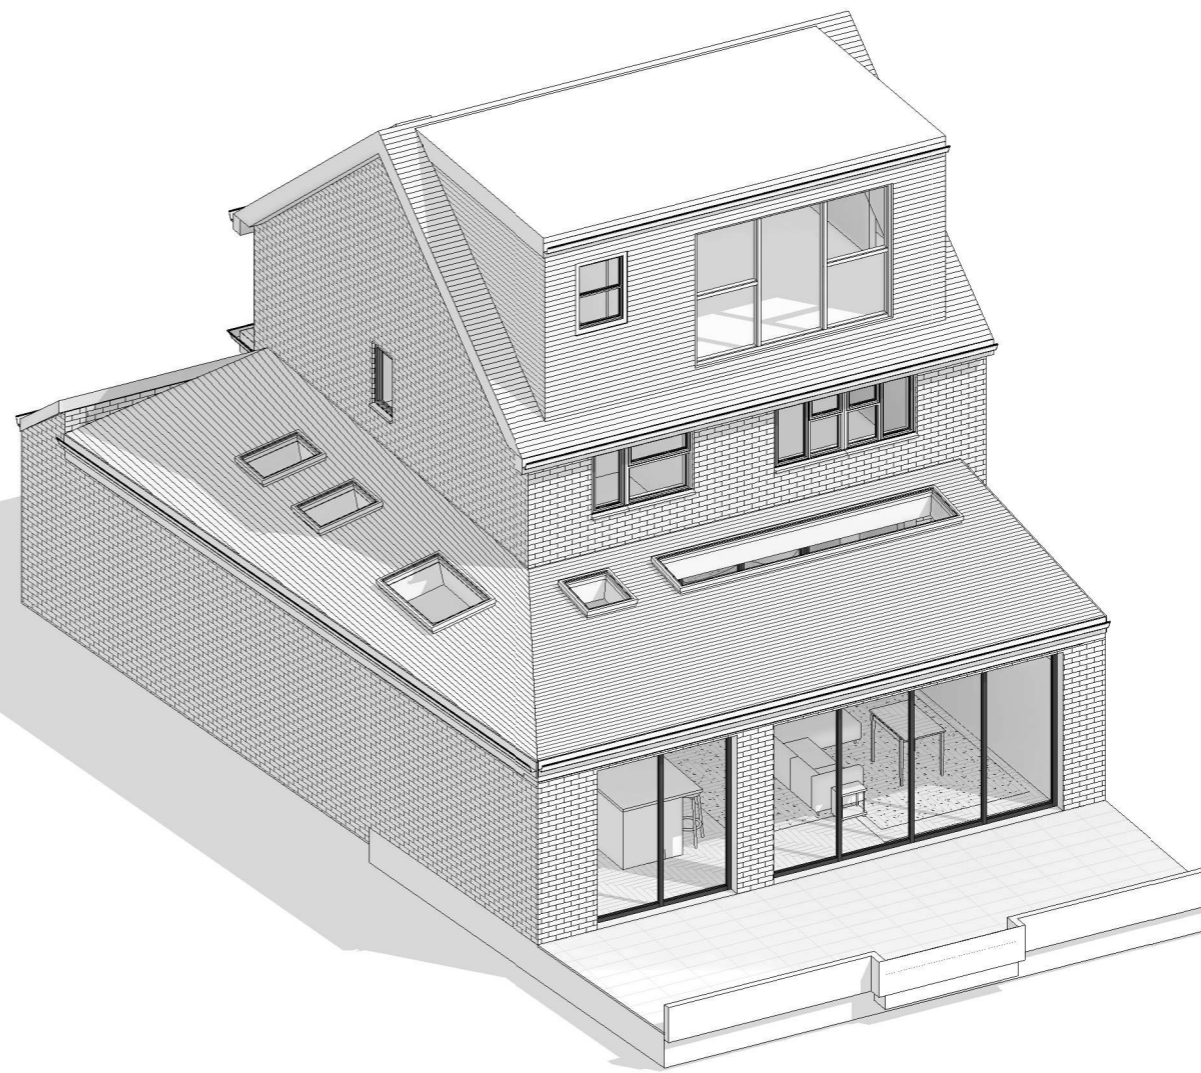

2 3D Proposed

320 High Street  
Harlington, Hayes,  
Middlesex,  
UB3 5DU



t:0203 432 5269

www.themarketdesignbuild.com  
info@themarketdesignbuild.com

**General Notes:**

Copyright The Market Design & Build. No implied licence exists. This drawing should not be used to calculate areas for the purposes of valuation. All dimensions to be checked on the site by the contractor and such dimensions to be their responsibility. All work must comply with relevant British Standards and Building Regulations requirements. Drawing errors and omissions to be reported to the architect. To be read in conjunction with Architect's specification and other consultant information. All fixed furniture drawn is for guidance only. Refer to separate drawings and schedules.

**Drawing Status:**

**PLANNING**

Rev.	Description	by	Date
P1	Issued for planning	AA	10/04/2026

Project Name  
201 Hoylake Crescent, UB10 8JL

Clients Name  
Keval Acharya


Drawing Title  
3D View

Description  
Rear Extension


Scale	Date Aug. 2025	Drawn By AA
-------	-------------------	----------------

Drawing Number  
250057-PL-D 0012A

Issue Date 10/04/2026	Checked PN	Revision P1
--------------------------	---------------	----------------

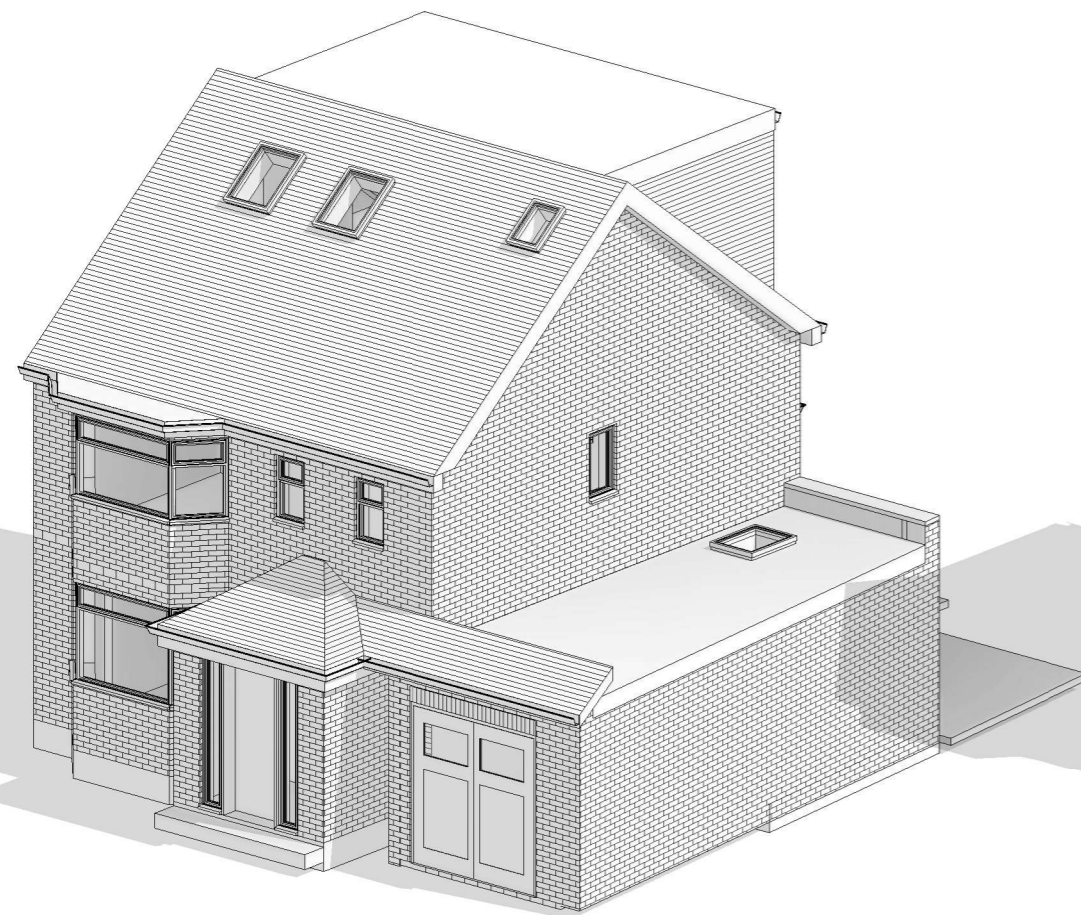

1 3D Existing 2

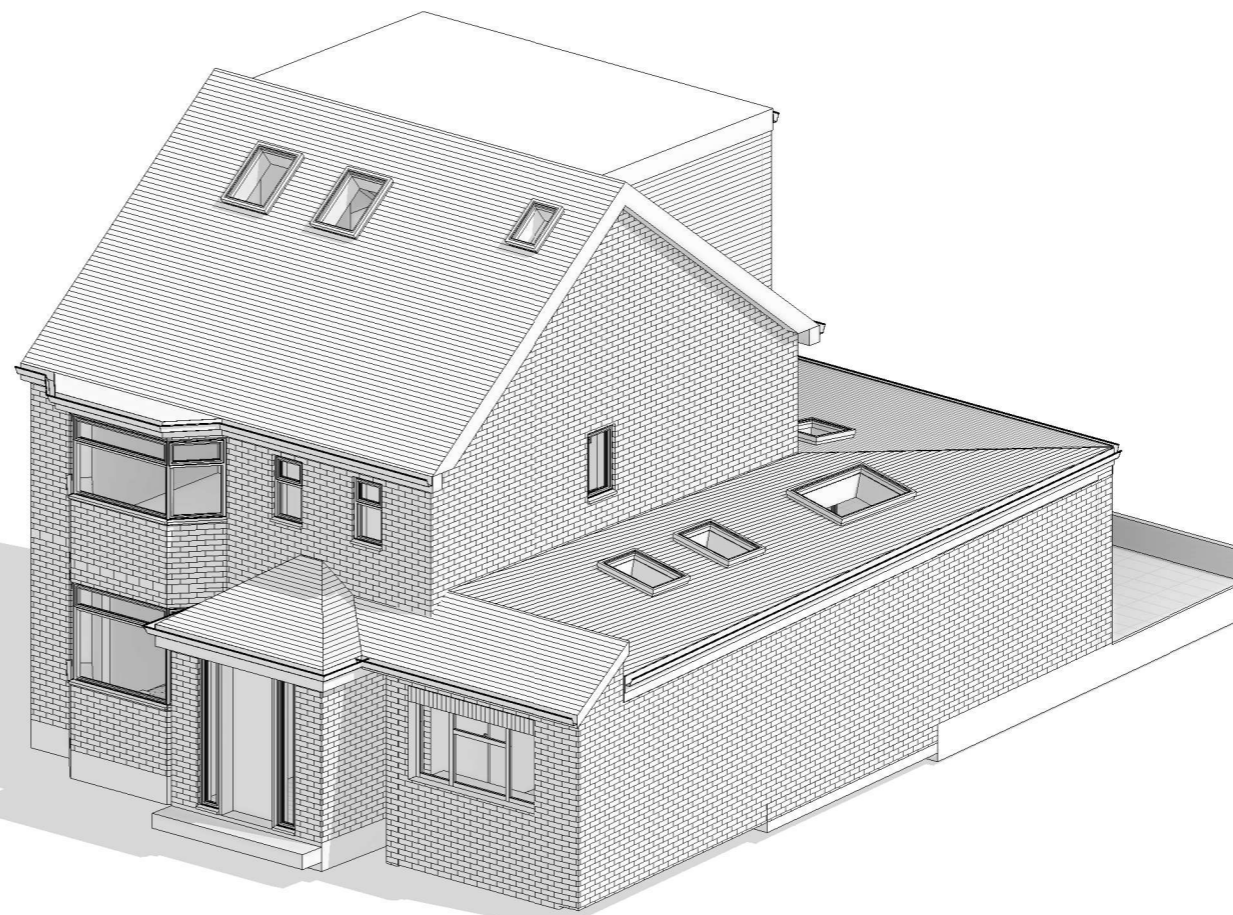

2 3D Proposed 2