



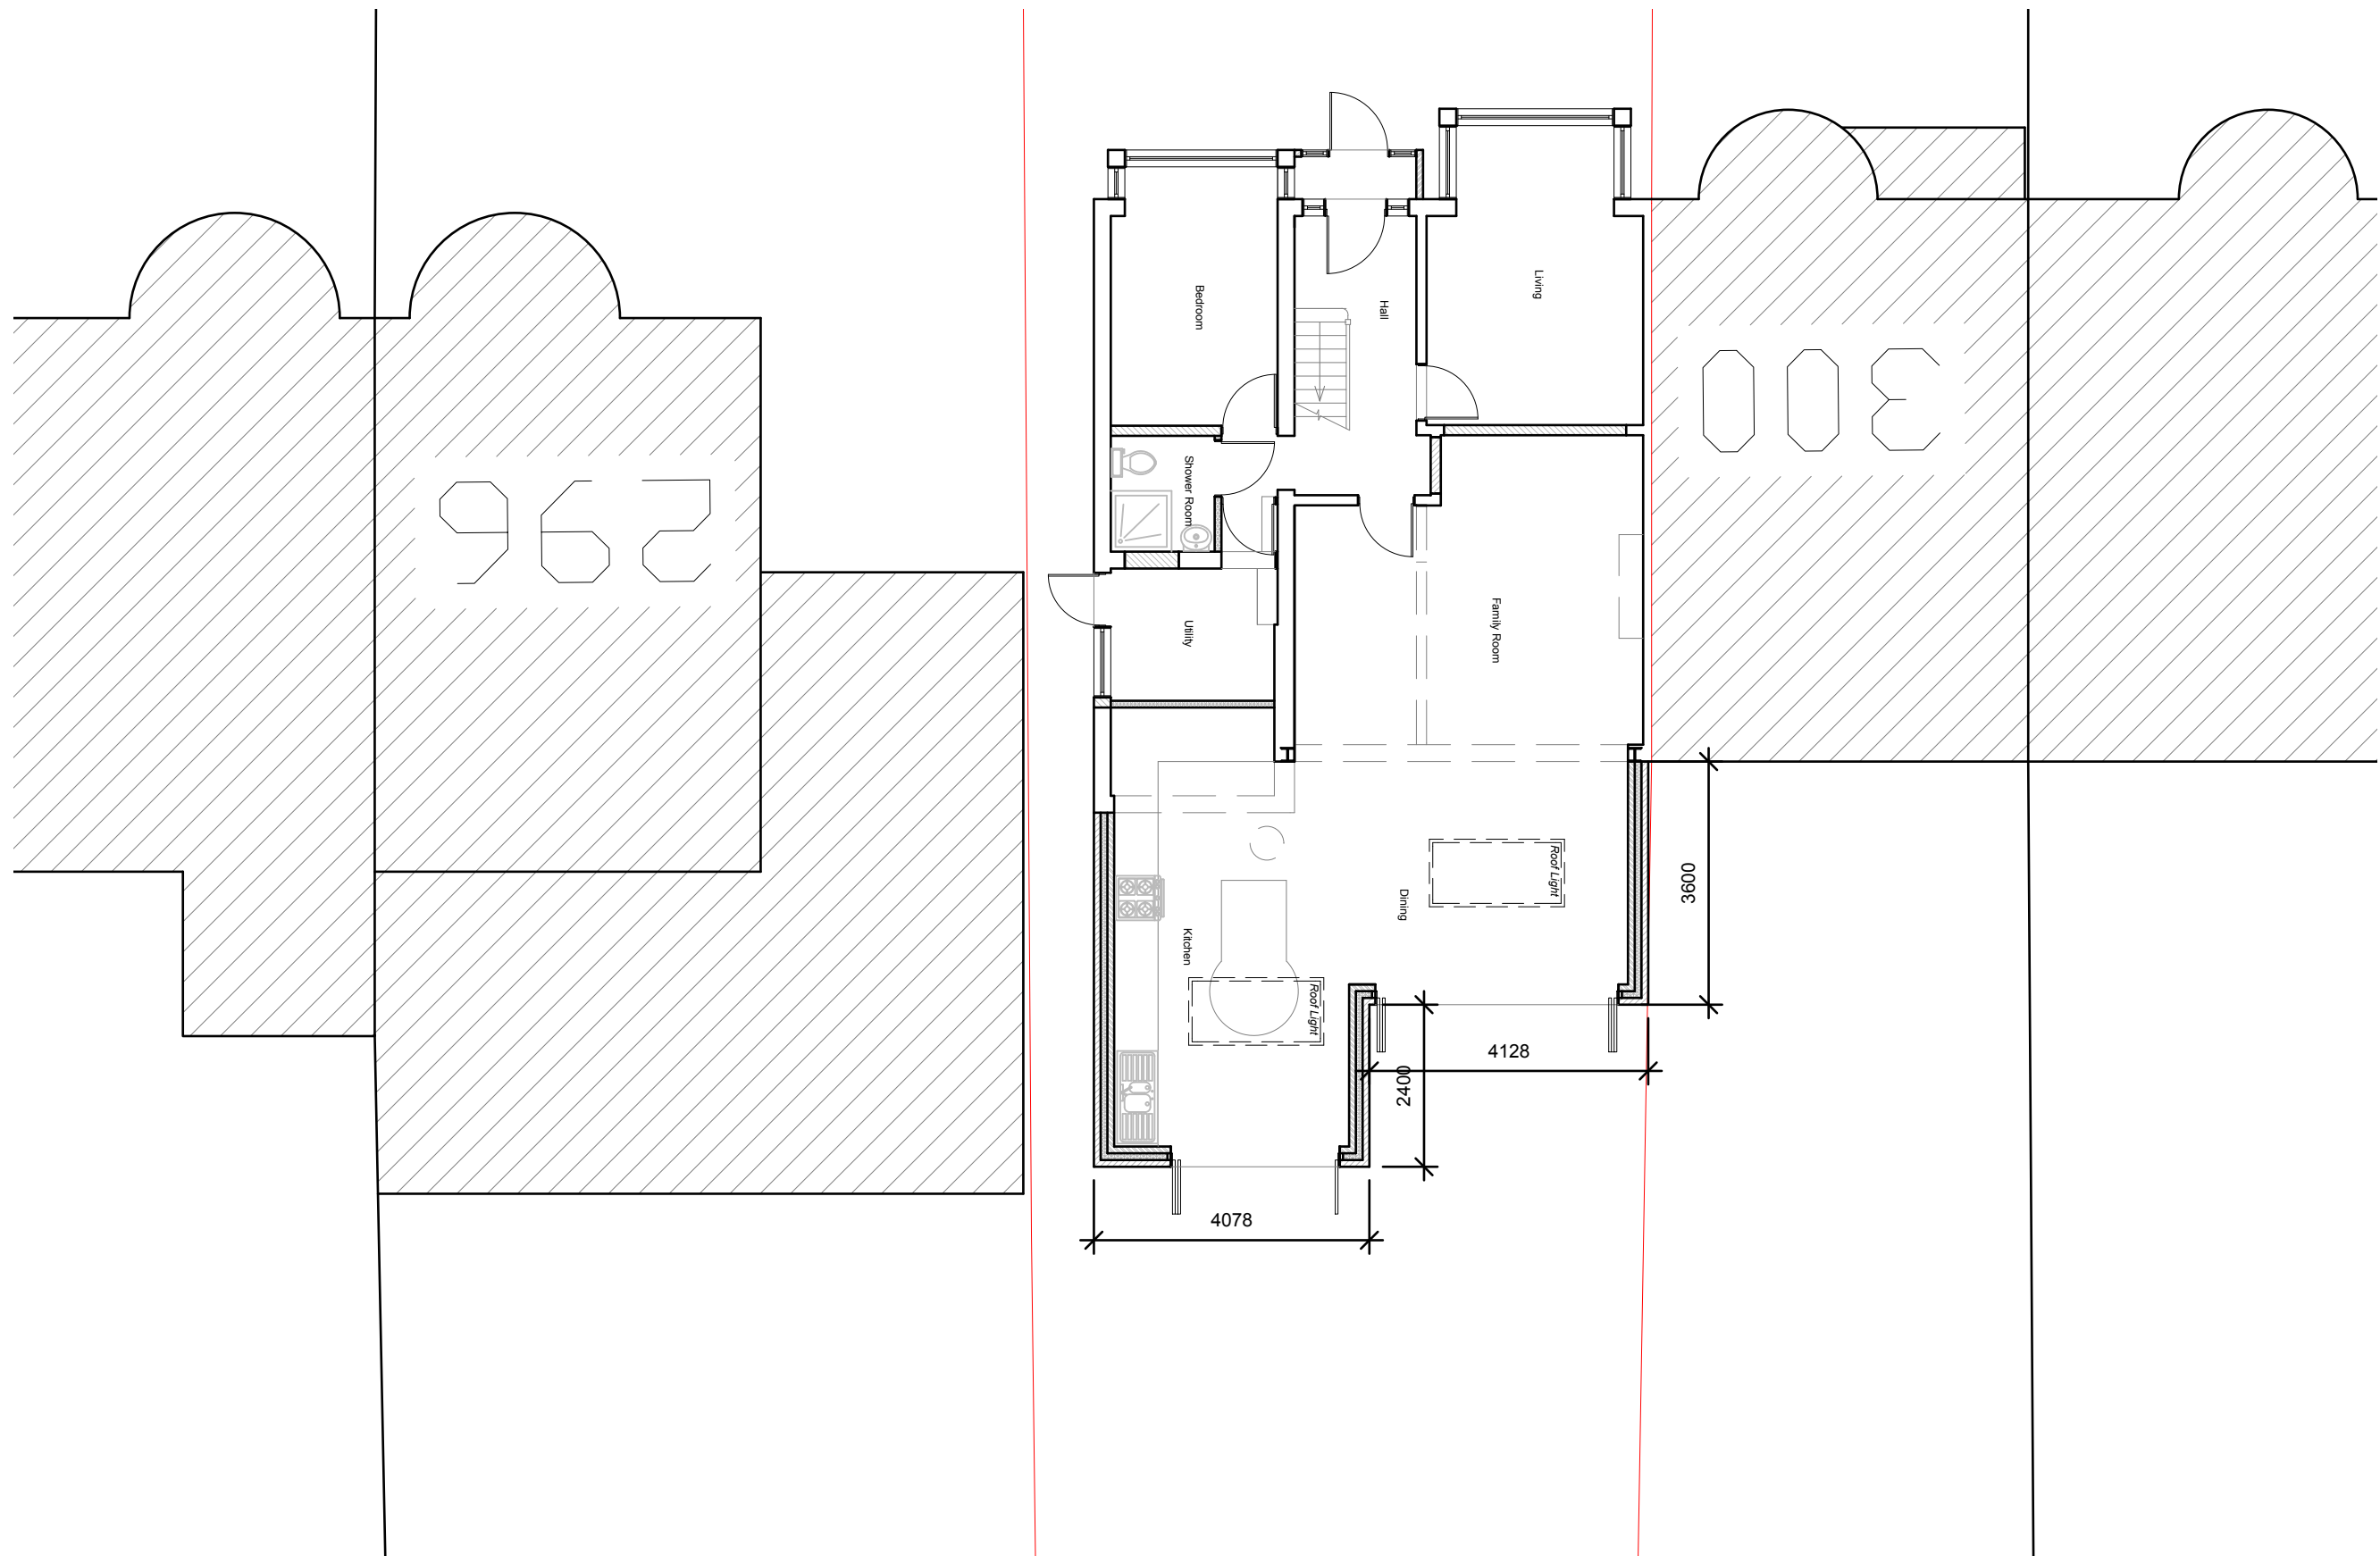

Proposed Ground Floor Site Plan  
Scale: 1:100



|                                                              |                   |                       |                   |
|--------------------------------------------------------------|-------------------|-----------------------|-------------------|
| Modhwadia<br>Design<br>Services                              | Project:          | Title:                | Scale: 1:100 @ A3 |
|                                                              | 298 Victoria Road | Proposed Ground Floor | Date: 28.04.2021  |
|                                                              | Ruislip           | Site Plan             | Drawing No.:      |
|                                                              | Middx.            |                       | MD/6057 - 05/BK   |
|                                                              | HA4 0DP           |                       | Revision          |
|                                                              |                   |                       |                   |
|                                                              |                   |                       |                   |
|                                                              |                   |                       |                   |
| 239 Western Road, Southall, Middlesex, UB2 5HS 020 8571 1369 |                   |                       |                   |

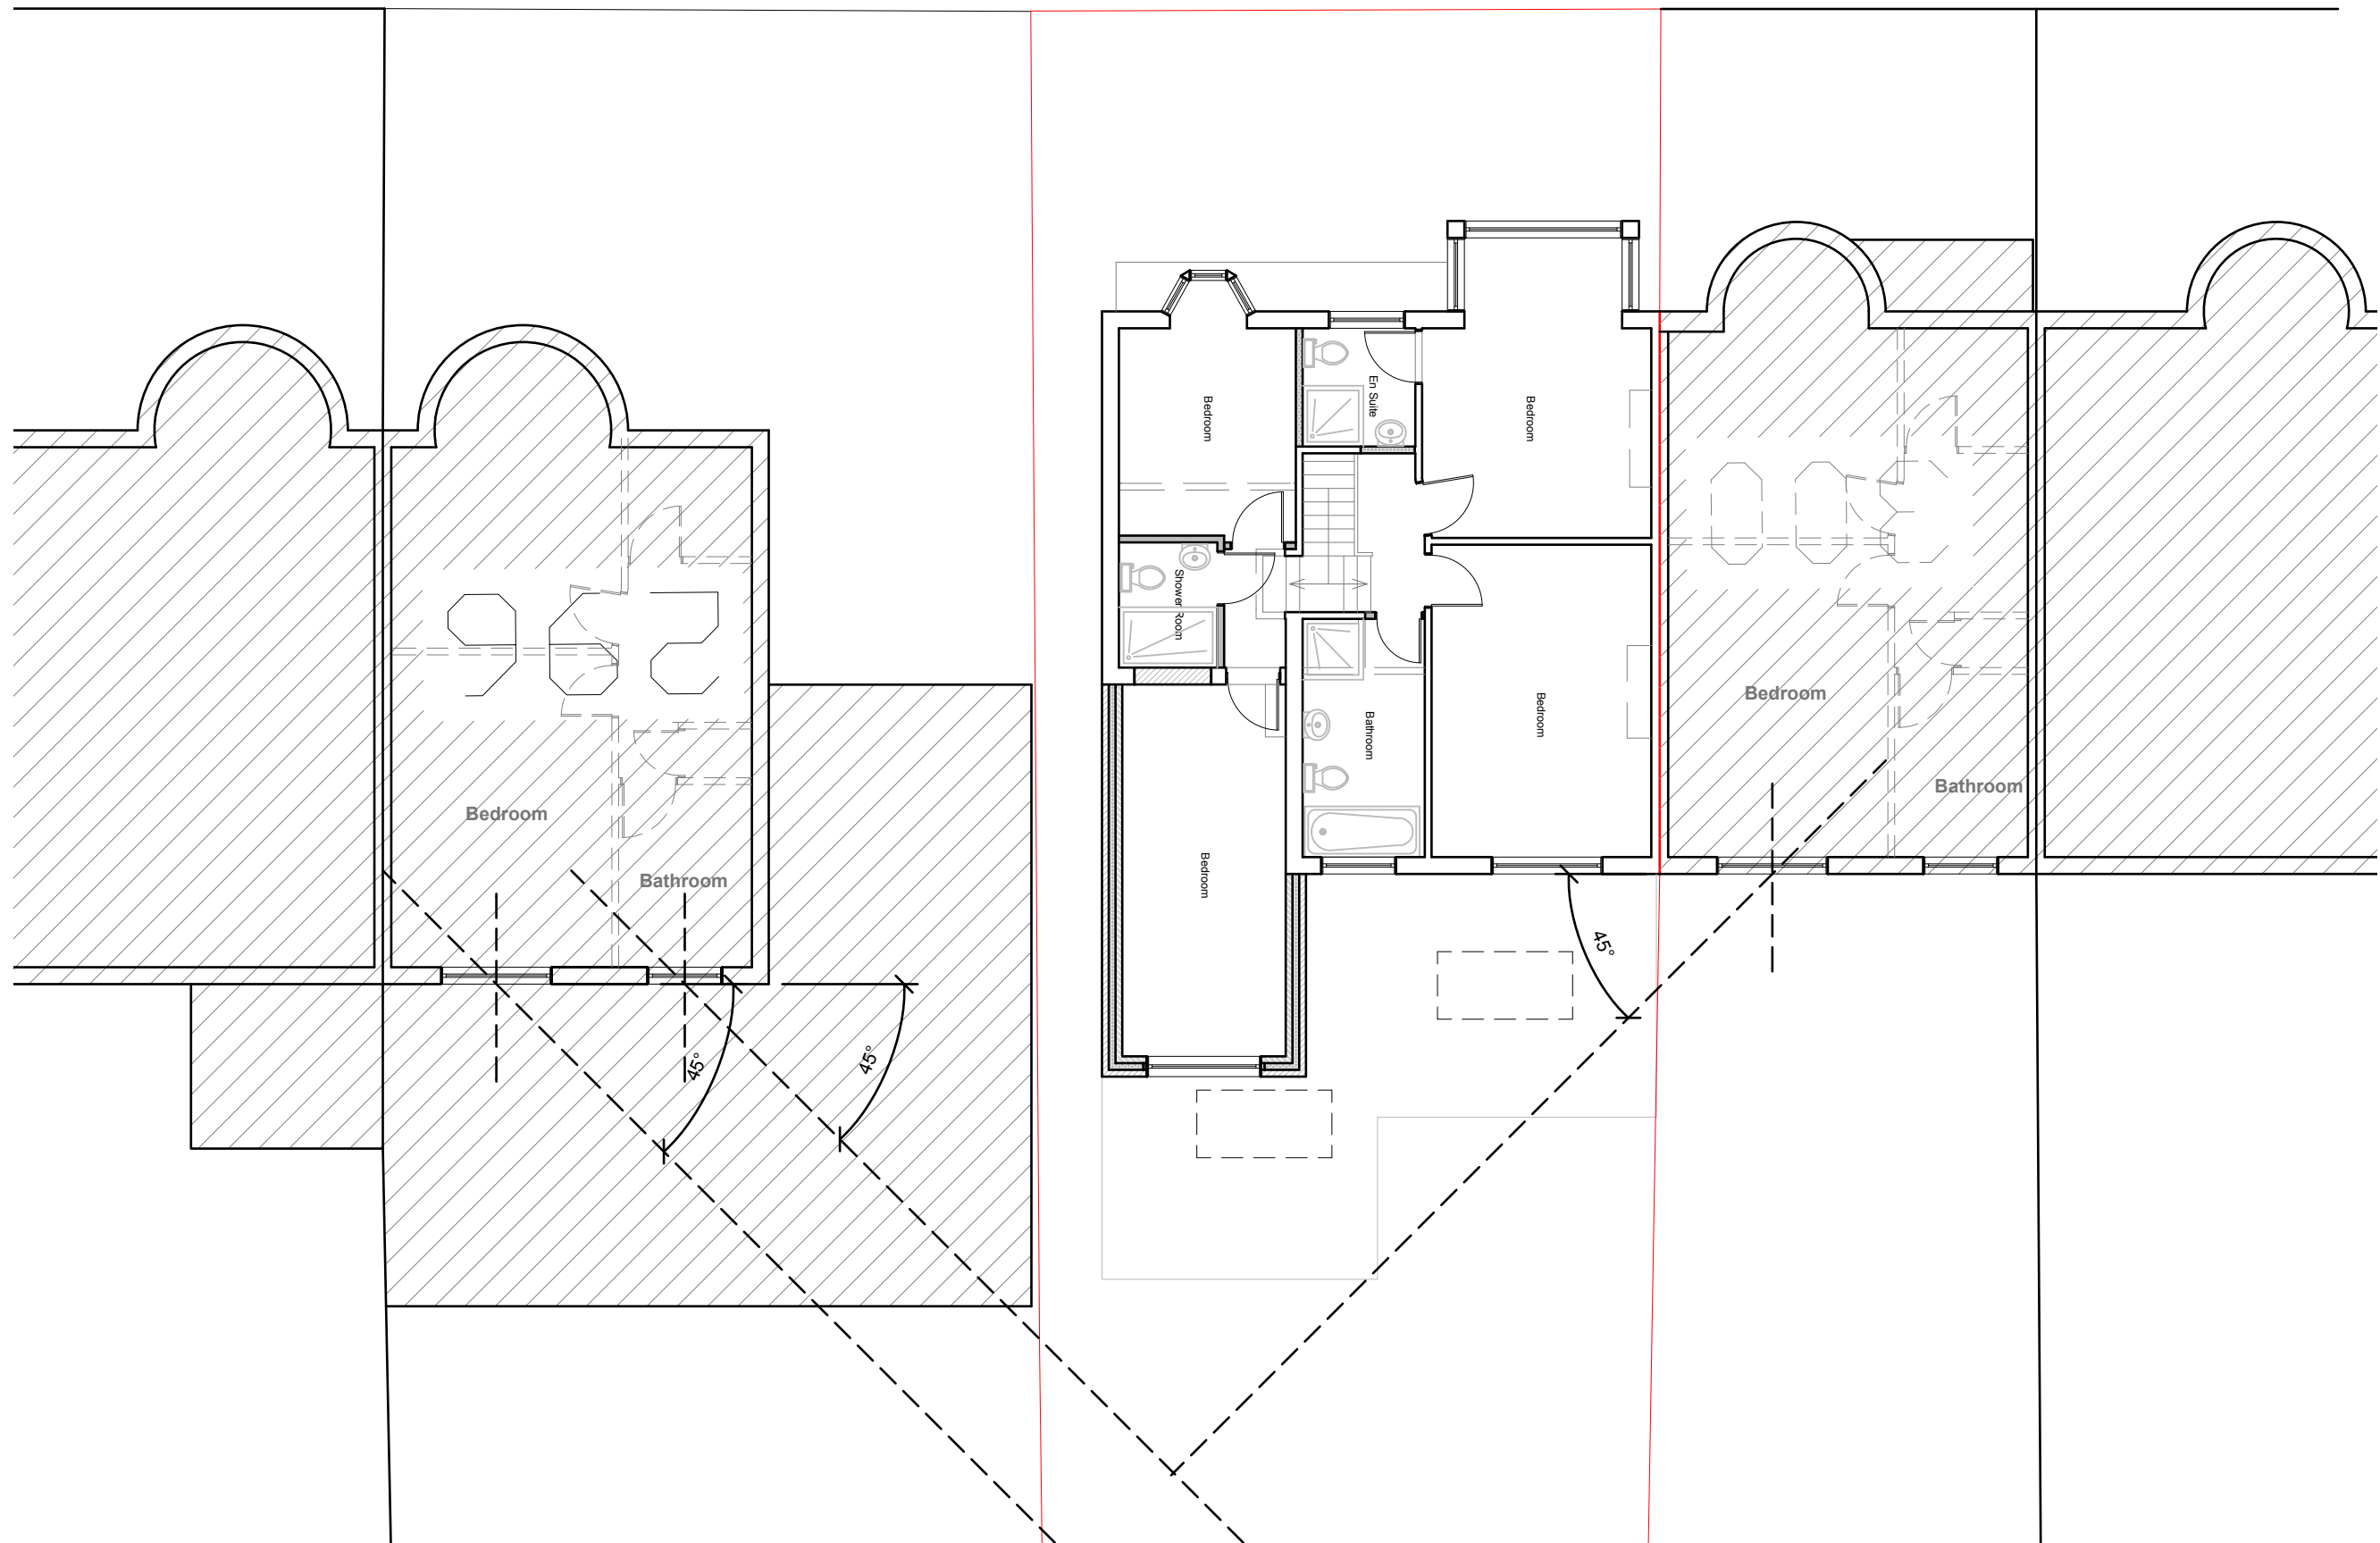

Proposed First Floor Site Plan  
Scale: 1:100





|                                                              |                   |                      |                   |
|--------------------------------------------------------------|-------------------|----------------------|-------------------|
| Modhwadia<br>Design<br>Services                              | Project:          | Title:               | Scale: 1:100 @ A3 |
|                                                              | 298 Victoria Road | Proposed First Floor | Date: 28.04.2021  |
|                                                              | Ruislip           | Site Plan            | Drawing No.:      |
|                                                              | Middx.            |                      | MD/6057 - 06/BK   |
|                                                              | HA4 0DP           |                      | Revision          |
|                                                              |                   |                      |                   |
|                                                              |                   |                      |                   |
| 239 Western Road, Southall, Middlesex, UB2 5HS 020 8571 1369 |                   |                      |                   |



Block Plan Scale 1:500



Location Plan Scale 1:1250

 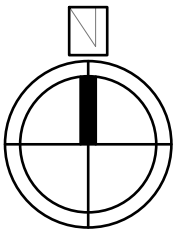

|                                          |                                                                                          |                                              |                                                                                                   |  |  |  |  |  |
|------------------------------------------|------------------------------------------------------------------------------------------|----------------------------------------------|---------------------------------------------------------------------------------------------------|--|--|--|--|--|
| <b>Modhwadia<br/>Design<br/>Services</b> | <b>Project:</b><br>298 Victoria Road<br>Ruislip<br>Middx.<br>HA4 0DP                     | <b>Title:</b><br>Location Plan<br>Block Plan | <b>Scale:</b> 1:1250/600 @ A4<br><b>Date:</b> 01 . 2021<br><b>Drawing No.:</b><br>MD/6057 - 07/BK |  |  |  |  |  |
|                                          | <b>Revision</b>                                                                          |                                              |                                                                                                   |  |  |  |  |  |
|                                          | <table border="1"> <tr> <td></td> <td></td> <td></td> <td></td> <td></td> </tr> </table> |                                              |                                                                                                   |  |  |  |  |  |
|                                          |                                                                                          |                                              |                                                                                                   |  |  |  |  |  |
|                                          | 239 Western Road, Southall, Middlesex, UB2 5HS 020 8571 1369                             |                                              |                                                                                                   |  |  |  |  |  |
|                                          |                                                                                          |                                              |                                                                                                   |  |  |  |  |  |