



All work to comply with
current building regulations
and codes of practice

Do not scale from drawings
all dimensions to be checked
on site before the start of
any work

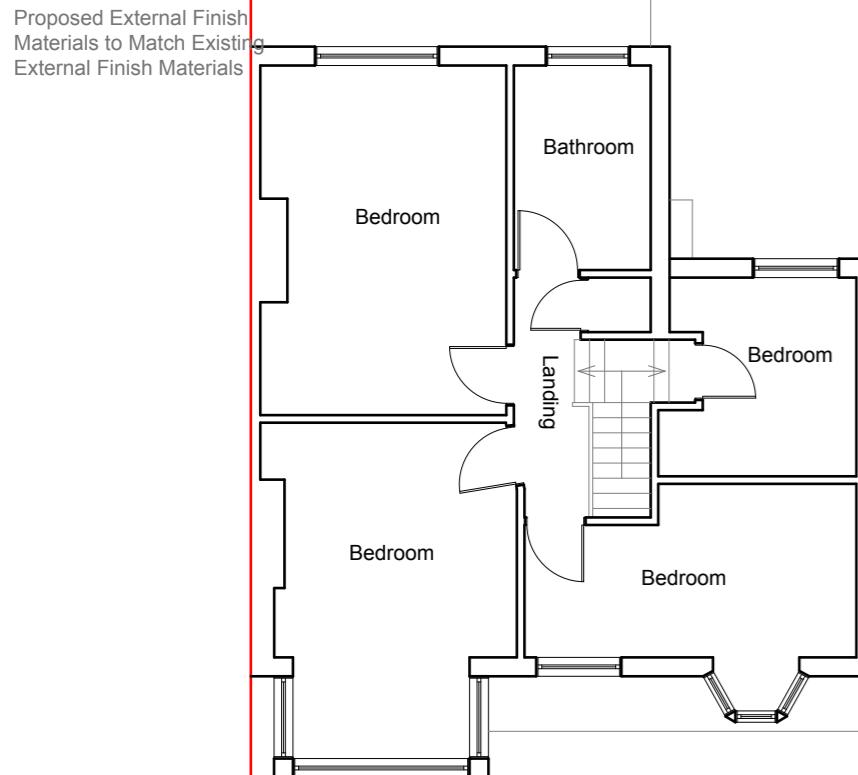

Existing First Floor Plan
Scale:1:100

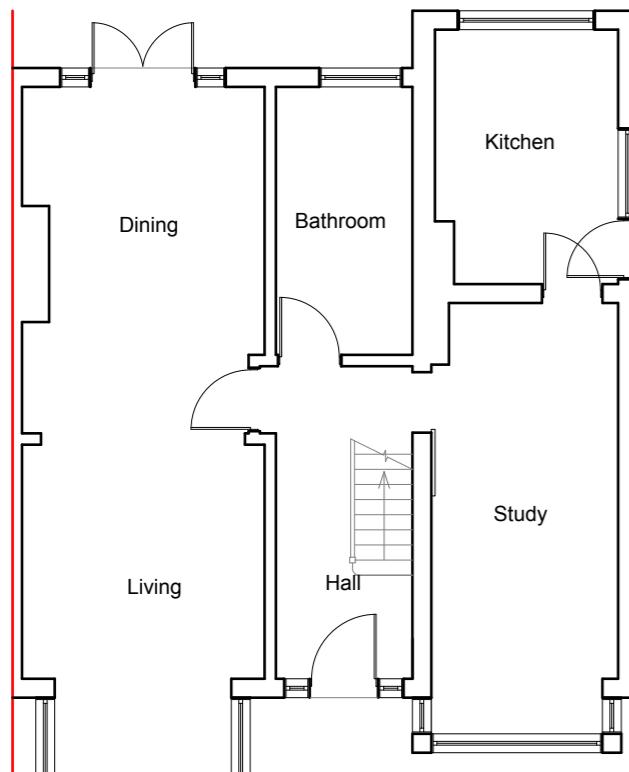

Existing Ground Floor Plan
Scale:1:100




Existing Front Elevation
Scale:1:100



Existing Side Elevation
Scale:1:100



Existing Rear Elevation
Scale:1:100

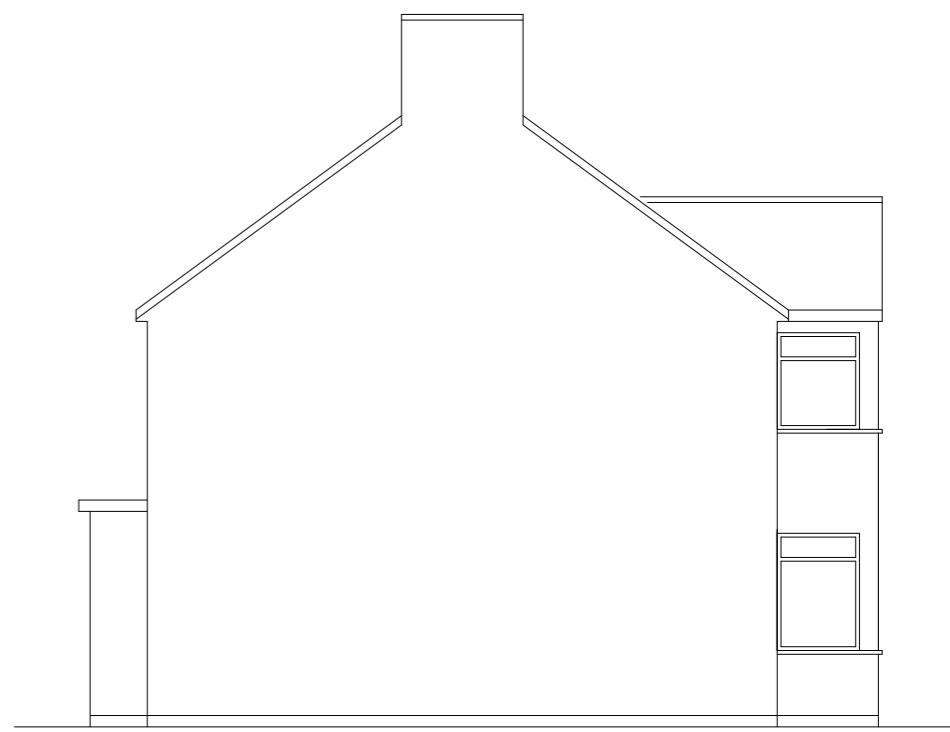

Existing Side Elevation
Scale:1:100

1:100 0 1 2 5
10 Meter

Modhwadia Design Services	Project: 298 Victoria Road Ruislip Middx. HA4 0DP	Title: Existing Floor Plans Exsiting Elevations	Scale: 1:100 @ A3 Date: 03 . 2021 Drawing No.: MD/6057 - 01/BK Revision
239 Western Road, Southall, Middlesex, UB2 5HS 020 8571 1369			