


Do not scale from drawings
all dimensions to be checked
on site before the start of
any work


Proposed External Finish Materials to Match Existing External Finish Materials




Front Elevation
Scale: 1:100

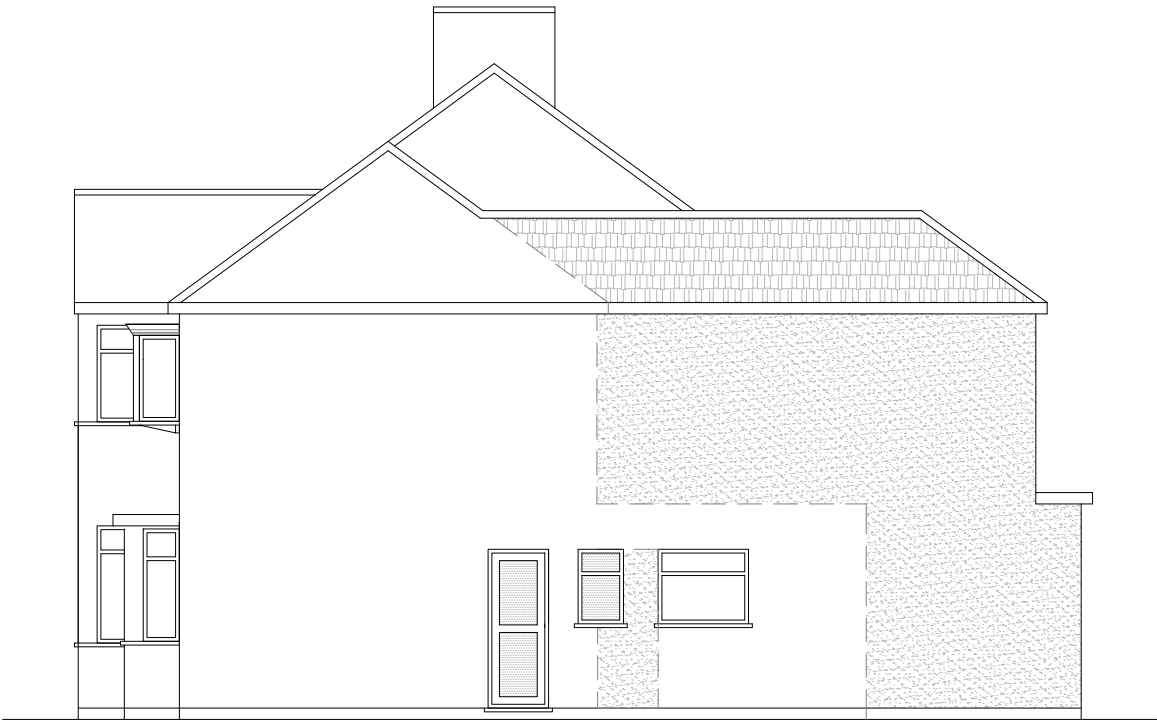

Proposed Side Elevation
Scale: 1:100

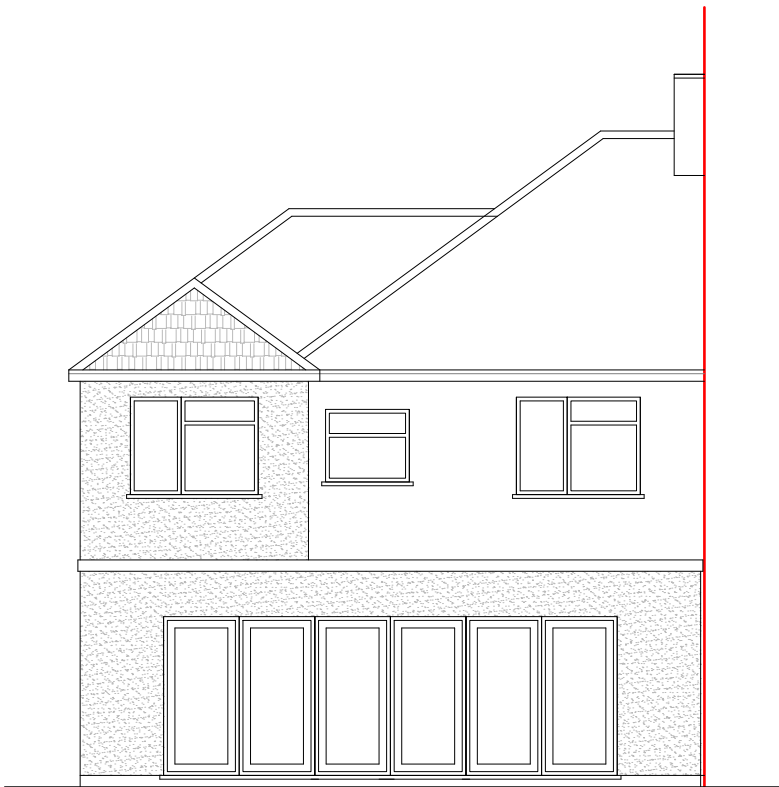

Proposed Rear Elevation
Scale: 1:100

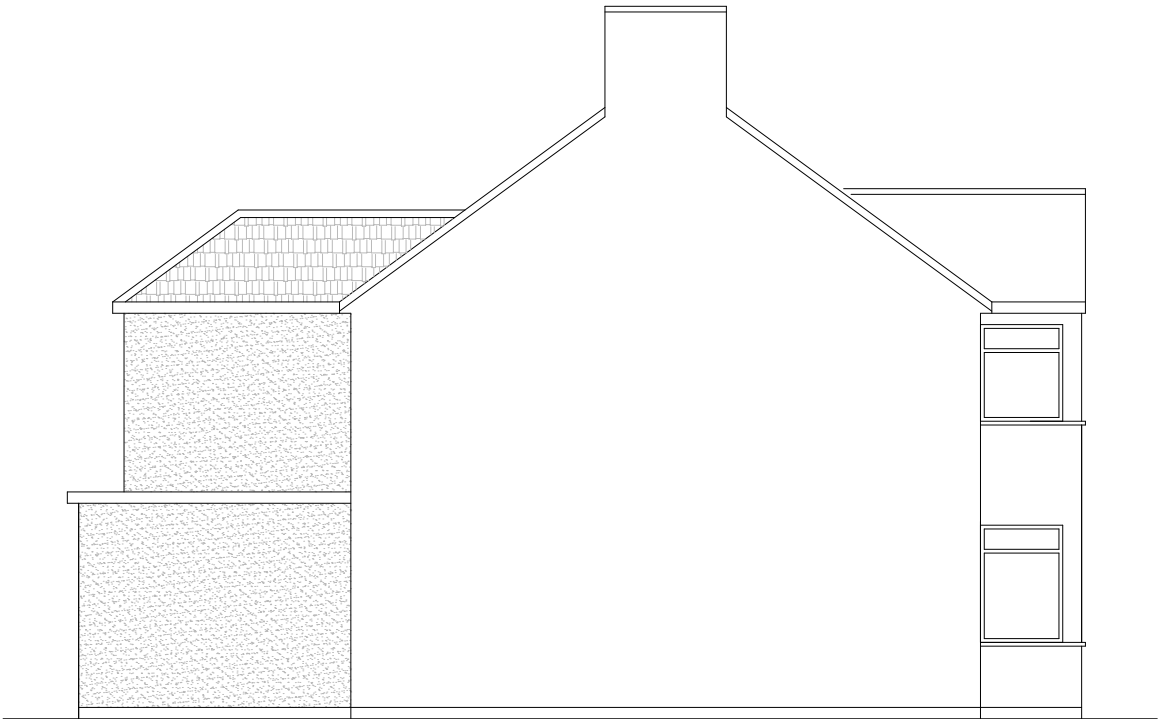

Proposed Side Elevation
Scale: 1:100



<div>Modhwadia Design Services</div>	<div>Project:</div> <div>298 Victoria Road Ruislip Middx. HA4 0DP</div>	<div>Title:</div> <div>Proposed Elevations</div>	<div>Scale: 1:100 @ A3</div> <div>Date: 03 . 2021</div> <div>Drawing No.: <div>MD/6057 - 04/BK</div></div>					
			<div>Revision</div>					
			<div>A</div> <table><tr><td></td><td></td><td></td><td></td><td></td></tr></table>					
				<div>06.21</div> <table><tr><td></td><td></td><td></td><td></td><td></td></tr></table>				

239 Western Road, Southall, Middlesex, UB2 5HS 020 8571 1369