


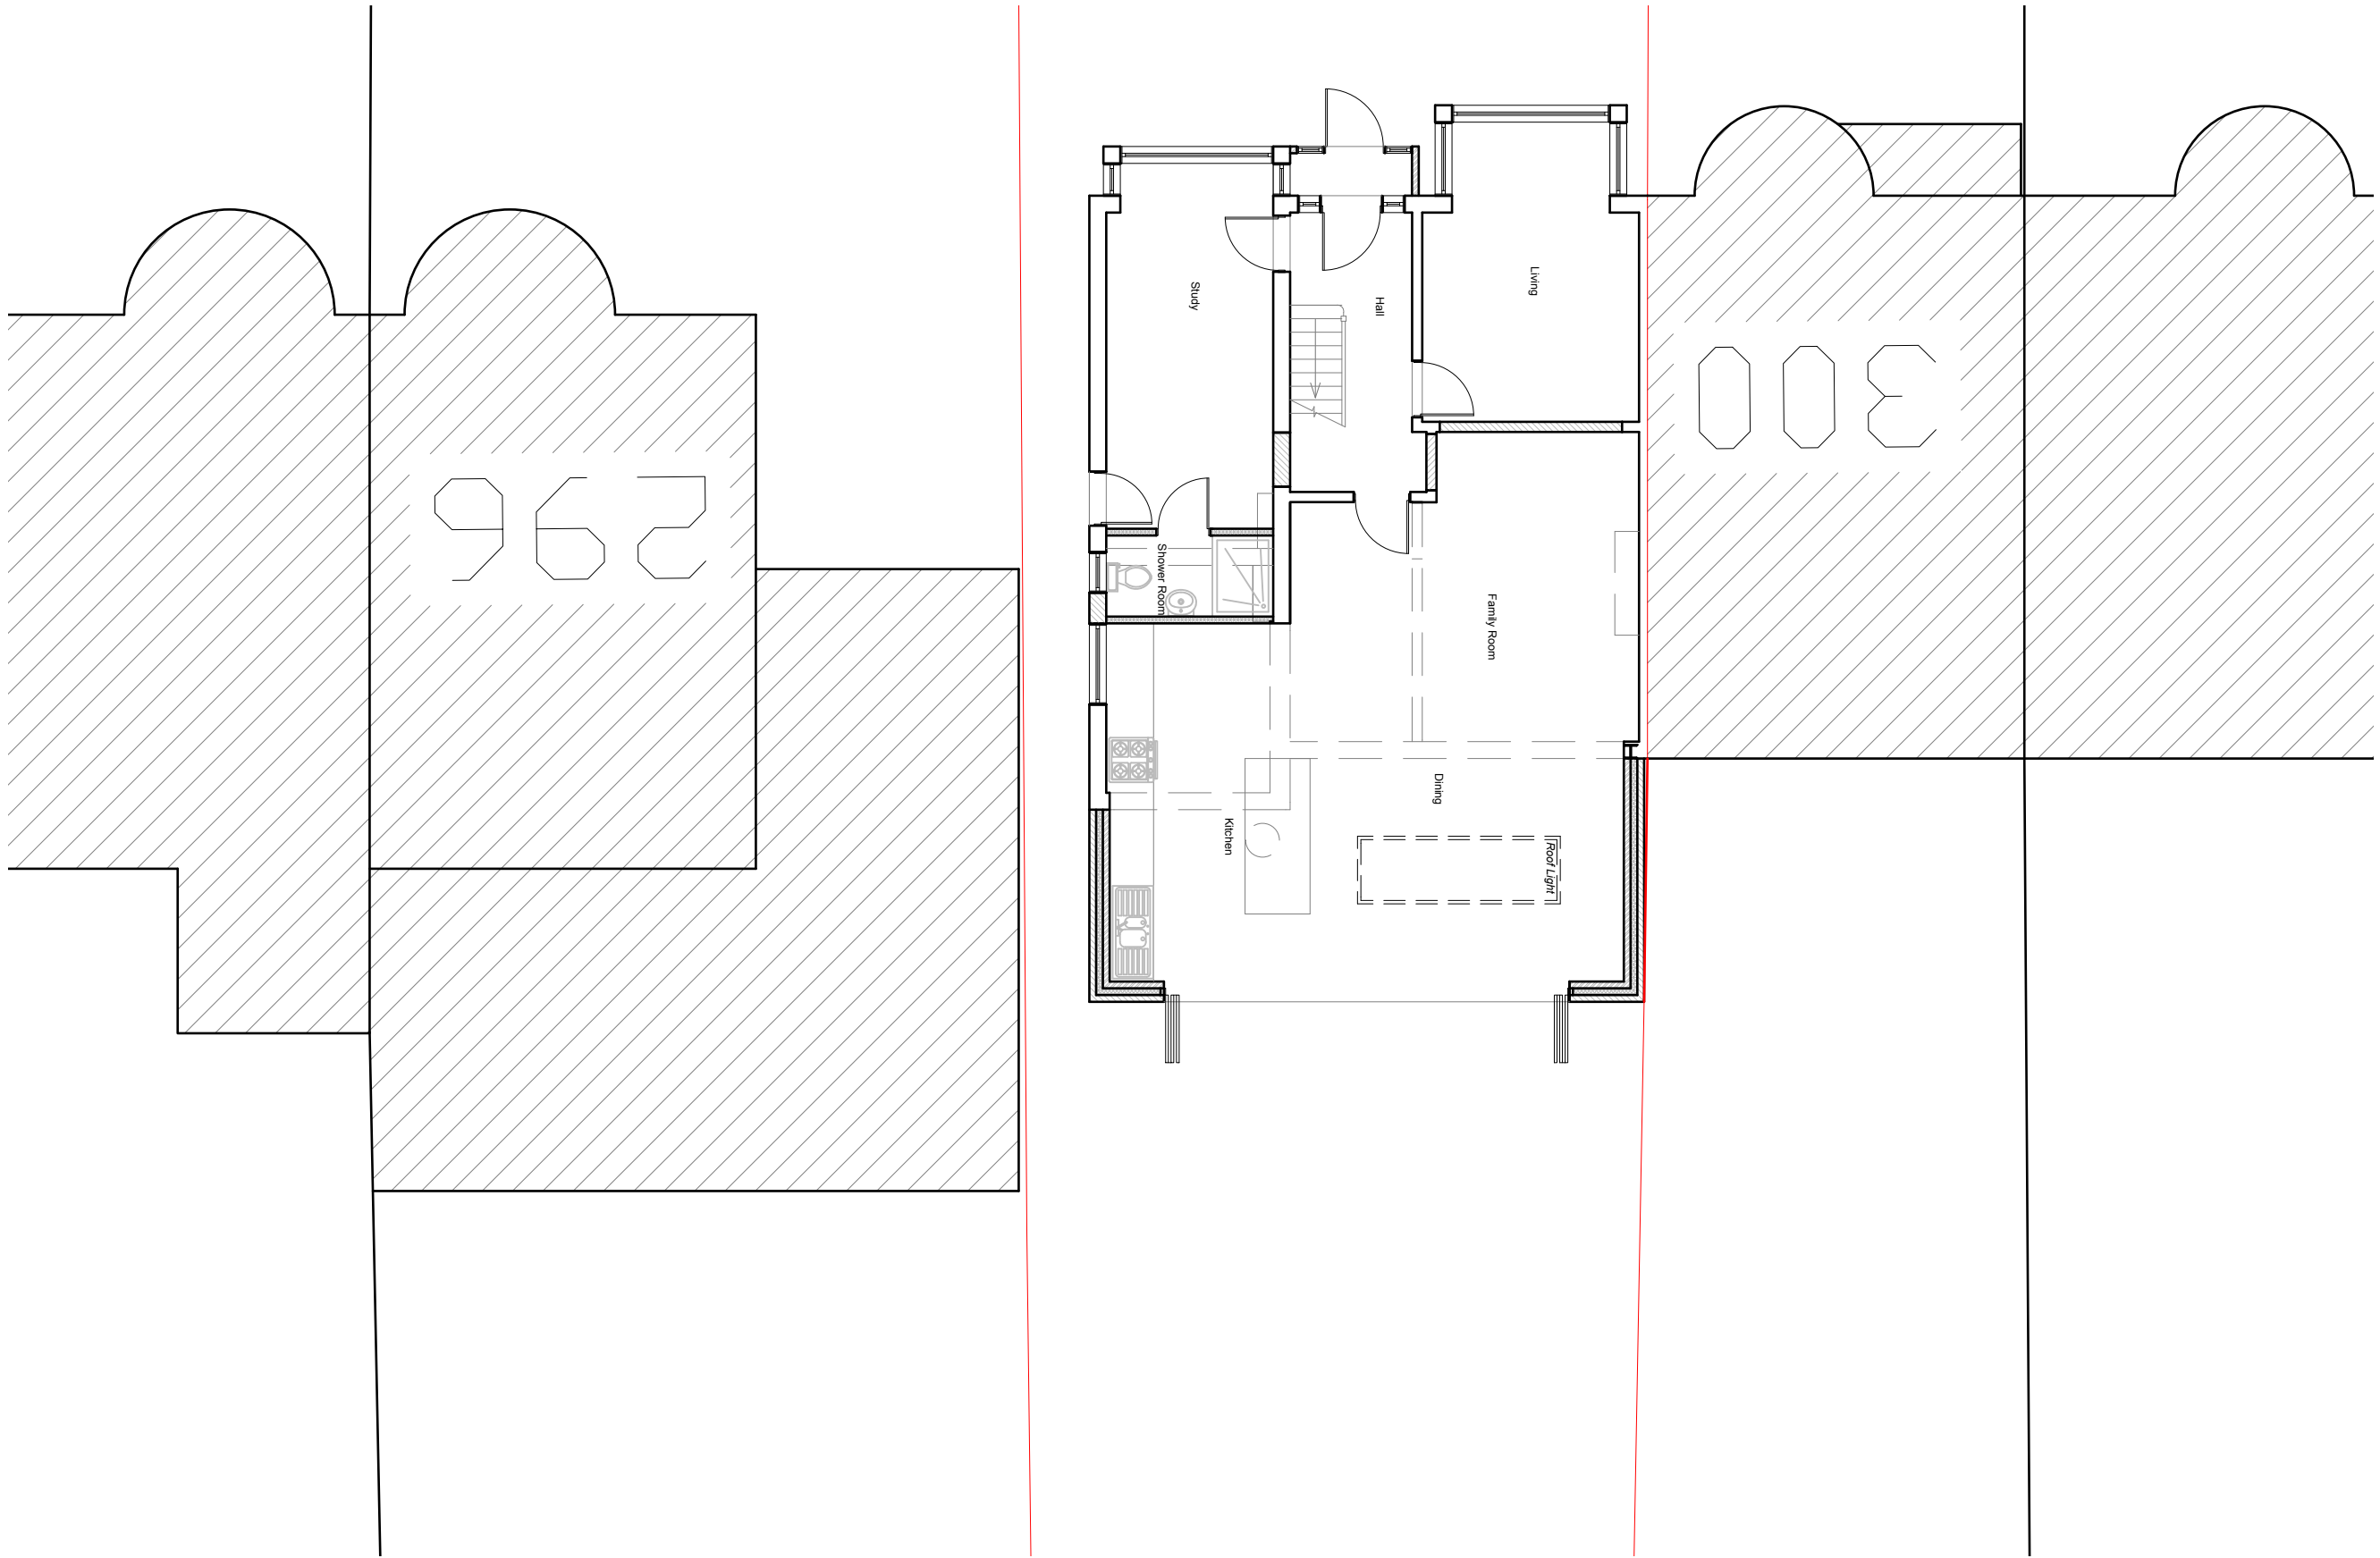

Proposed Ground Floor Site Plan
Scale: 1:100



Modhwadia Design Services	Project:	Title: Proposed Ground Floor Site Plan	Scale: 1:100 @ A3				
	298 Victoria Road		Date: 28.04.2021				
	Ruislip		Drawing No.:				
	Middx.		MD/6057 - 05/BK				
	HA4 0DP		Revision				
			A				
			06.21				
239 Western Road, Southall, Middlesex, UB2 5HS 020 8571 1369							