





Existing Front Elevation
Scale:1:100

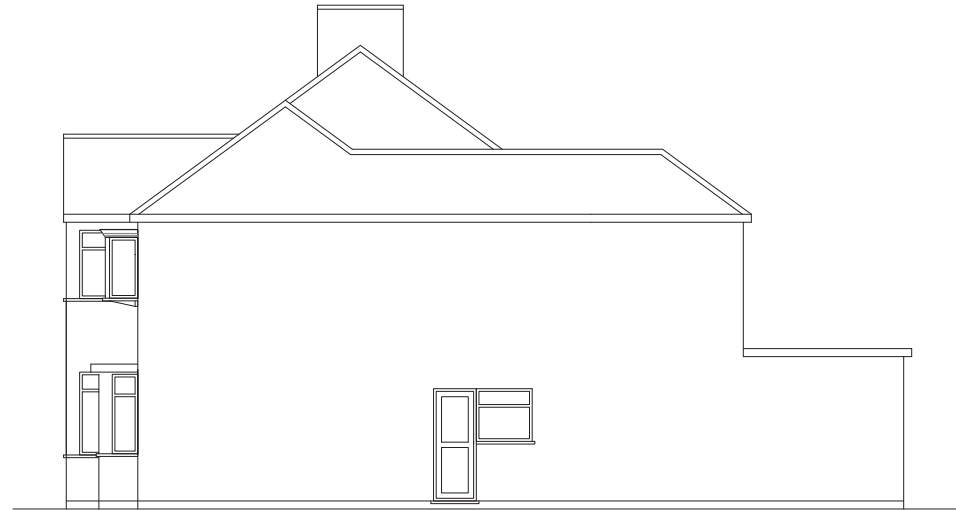

Existing Side Elevation
Scale:1:100



Existing Rear Elevation
Scale:1:100

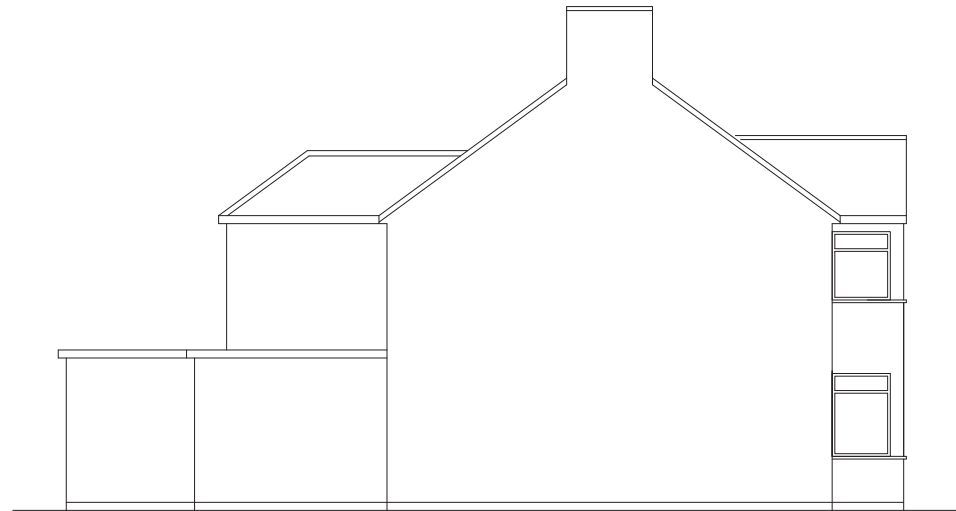

Existing Side Elevation
Scale:1:100

1:100

0 1 2 5 10 Meter

Modhwadia Design Services	Project:	Title:	Scale: 1:100 @ A3
	298 Victoria Road	Existing	Date: Oct 2021
	Ruislip	Elevations	Drawing No.:
	Middx.		MD6057/LFT-03/BK
	HA4 0DP		Revision
239 Western Road, Southall, Middx, UB2 5HS Tel: 020 8571 1369 modhwadia_designservices@hotmail.co.uk			