



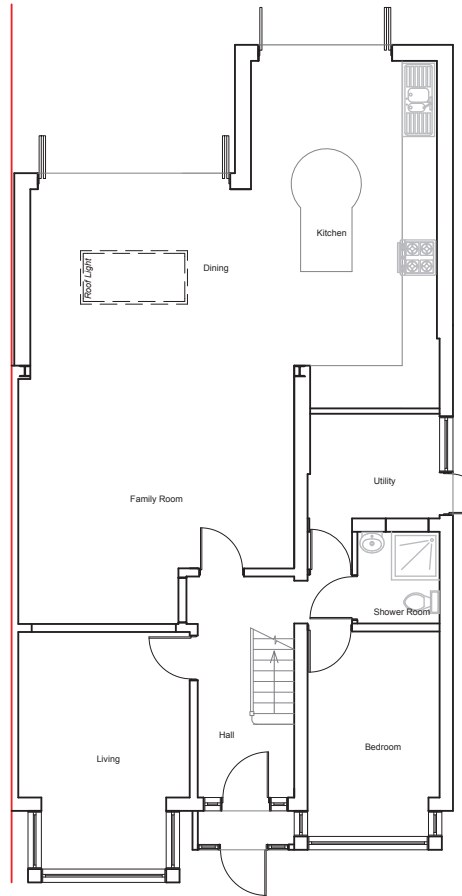


EXISTING GROUND FLOOR
PLAN
1:100

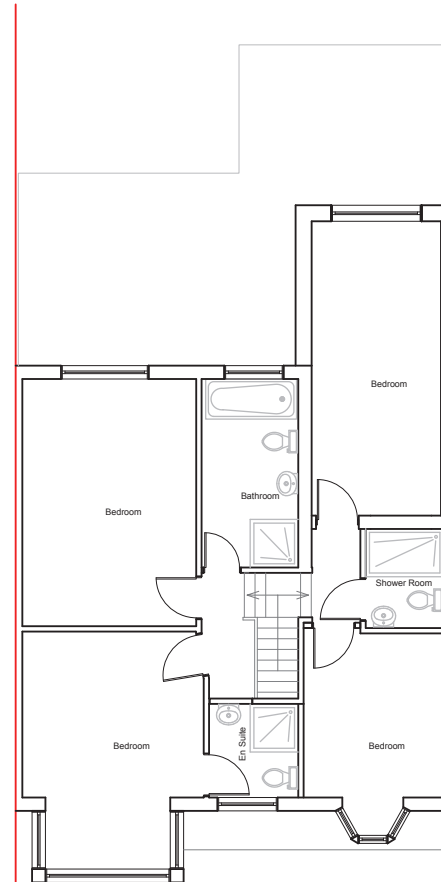

EXISTING FIRST FLOOR PLAN
1:100

1:100

 

Modhwadia Design Services	Project:	Title:	Scale: 1:100 @ A3
	298 Victoria Road	Existing	Date: Oct 2021
	Ruislip	Ground floor plan	Drawing No.:
	Middx.	First floor plan	MD6057/LFT-02/BK
	HA4 0DP		Revision
239 Western Road, Southall, Middx, UB2 5HS Tel: 020 8571 1369 modhwadia_designservices@hotmail.co.uk			