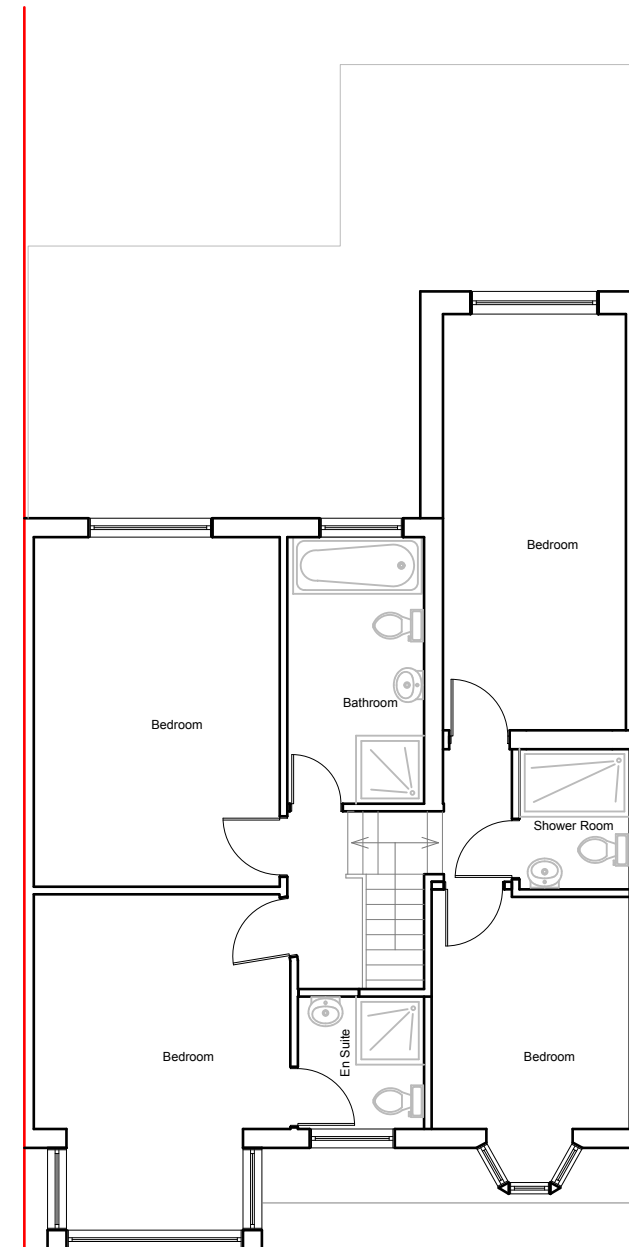
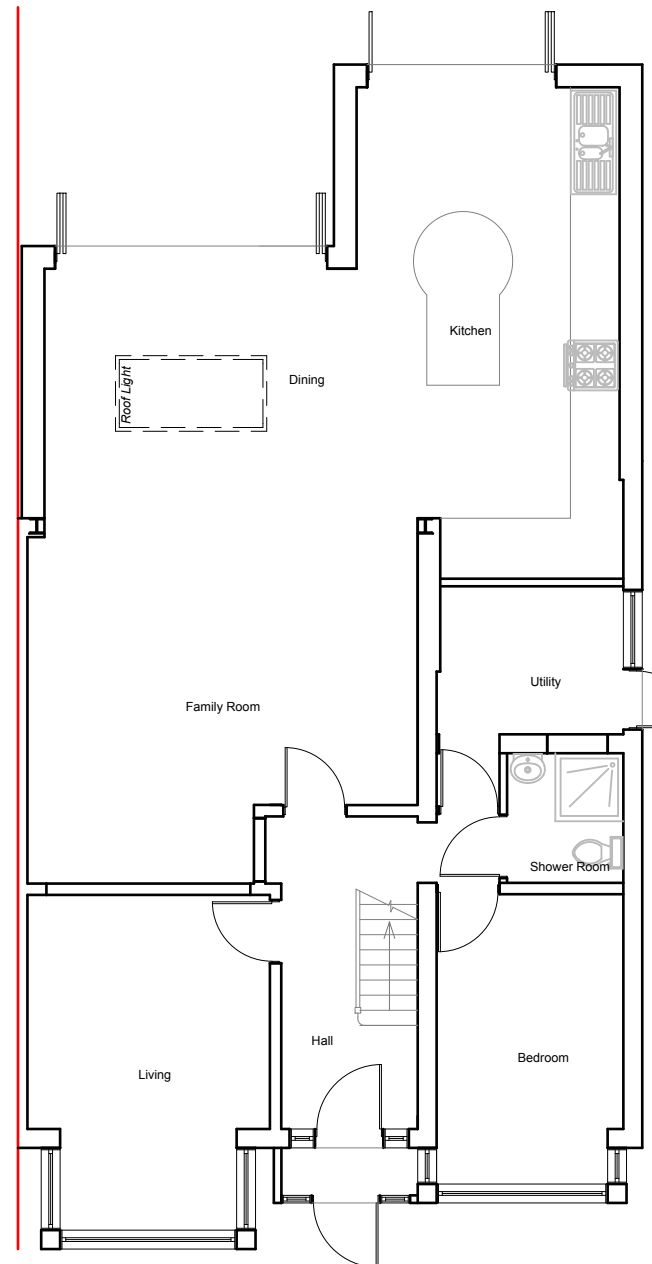


Modhwadia
Design
Services

Project:

298 Victoria Road
Ruislip
Middx.
HA4 0DP

Title:

Existing
Ground floor plan
First floor plan

Scale: 1:100 @ A3

Date: Oct 2021


Drawing No.:
MD6057/LFT-02/BK

Revision

239 Western Road, Southall, Middx, UB2 5HS
Tel: 020 8571 1369
modhwadia_designservices@hotmail.co.uk




Existing Front Elevation
Scale:1:100

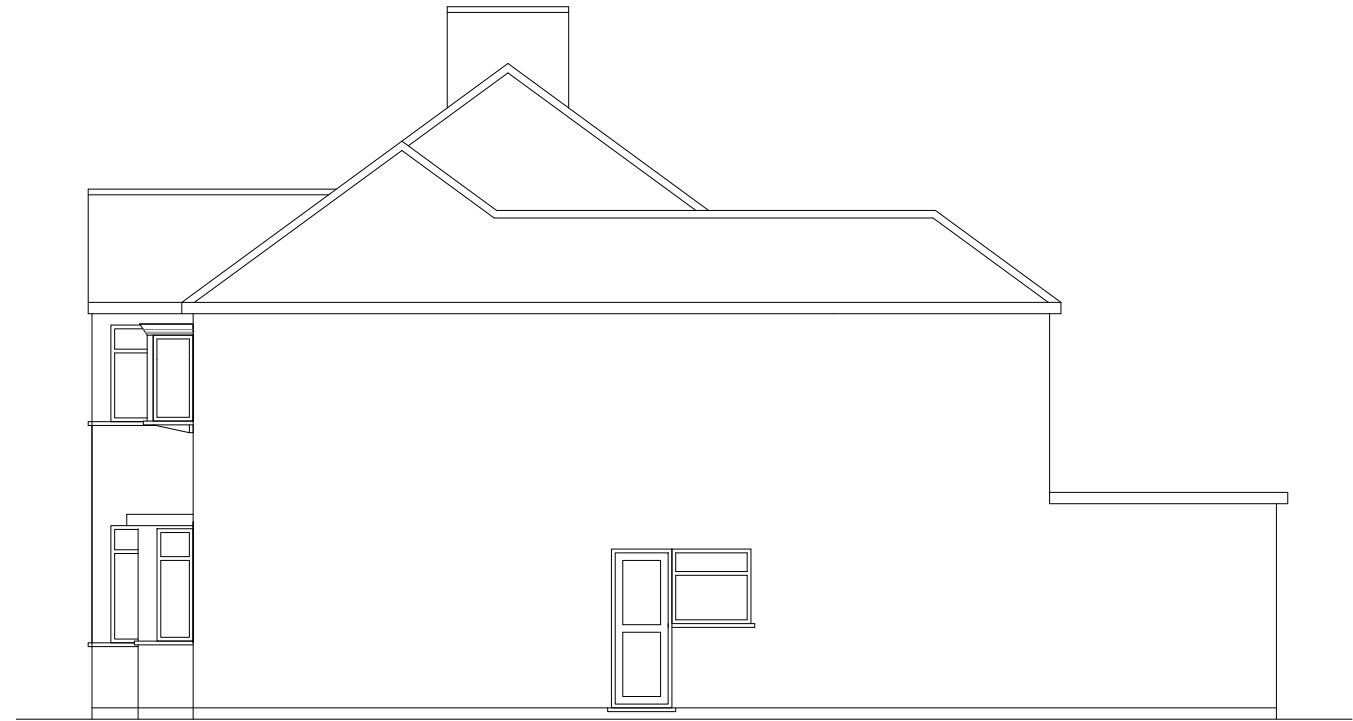


Existing Side Elevation
Scale:1:100



Existing Rear Elevation
Scale:1:100

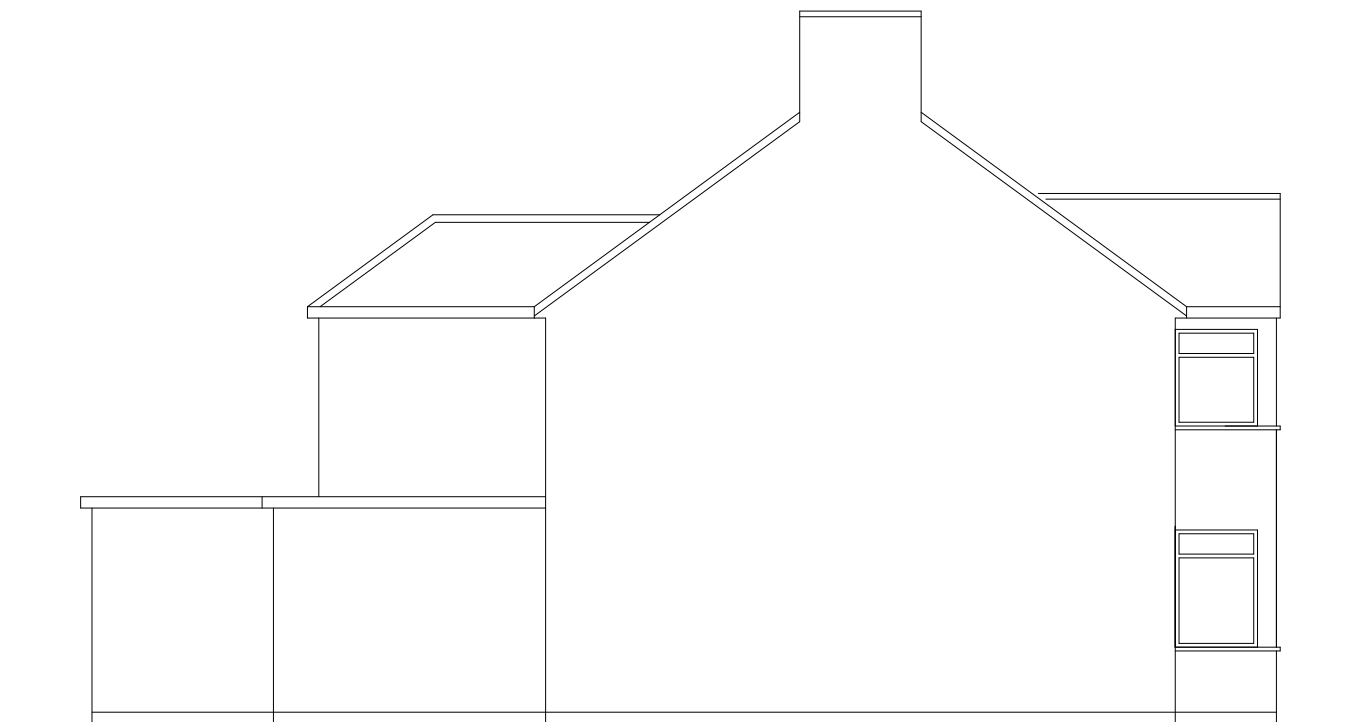

Existing Side Elevation
Scale:1:100

 

Modhwadia Design Services	Project:	Title:	Scale: 1:100 @ A3						
	298 Victoria Road	Existing Elevations	Date: Oct 2021						
	Ruislip		Drawing No.:						
	Middx.		MD6057/LFT-03/BK						
	HA4 0DP		Revision						
			<table border="1"> <tr> <td></td><td></td><td></td><td></td><td></td><td></td> </tr> </table>						
239 Western Road, Southall, Middx, UB2 5HS Tel: 020 8571 1369 modhwadia_designservices@hotmail.co.uk									