


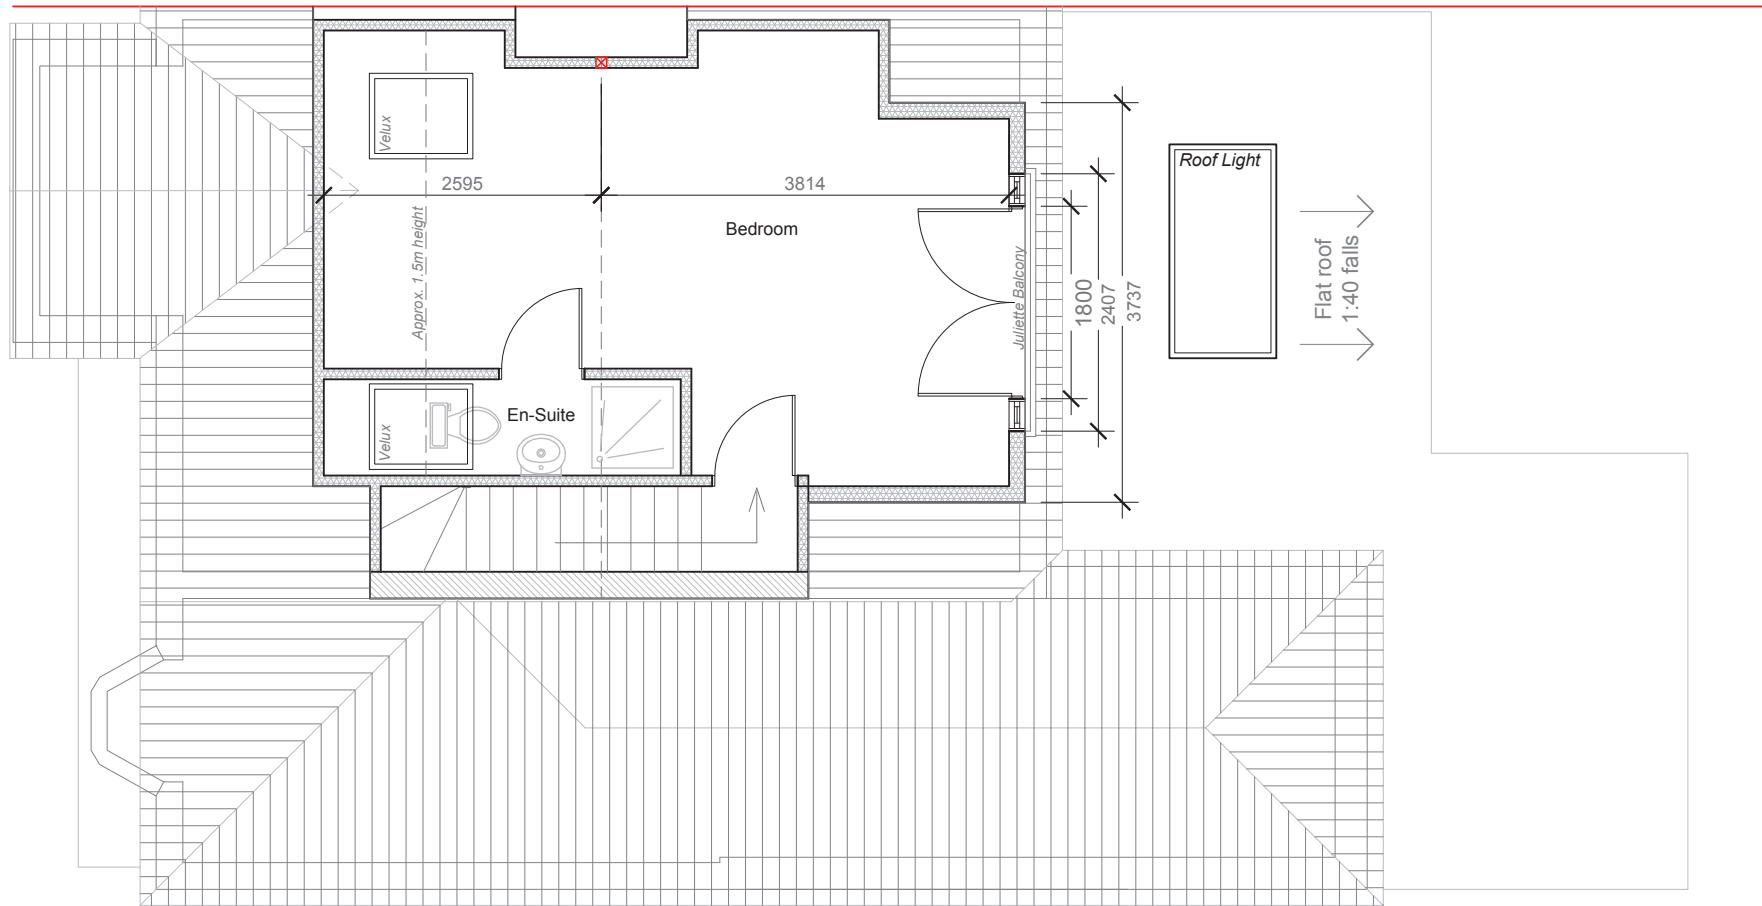

**PROPOSED
LOFT FLOOR PLAN 1:50**



Modhwadia Design Services	Project:	Title:	Scale: 1:50 @ A3
	298 Victoria Road	Proposed	Date: Oct 2021
	Ruislip	First floor plan	Drawing No.:
	Middx.		MD6057/LFT-06/BK
	HA4 0DP		Revision
239 Western Road, Southall, Middx, UB2 5HS Tel: 020 8571 1369 modhwadia_designservices@hotmail.co.uk			