




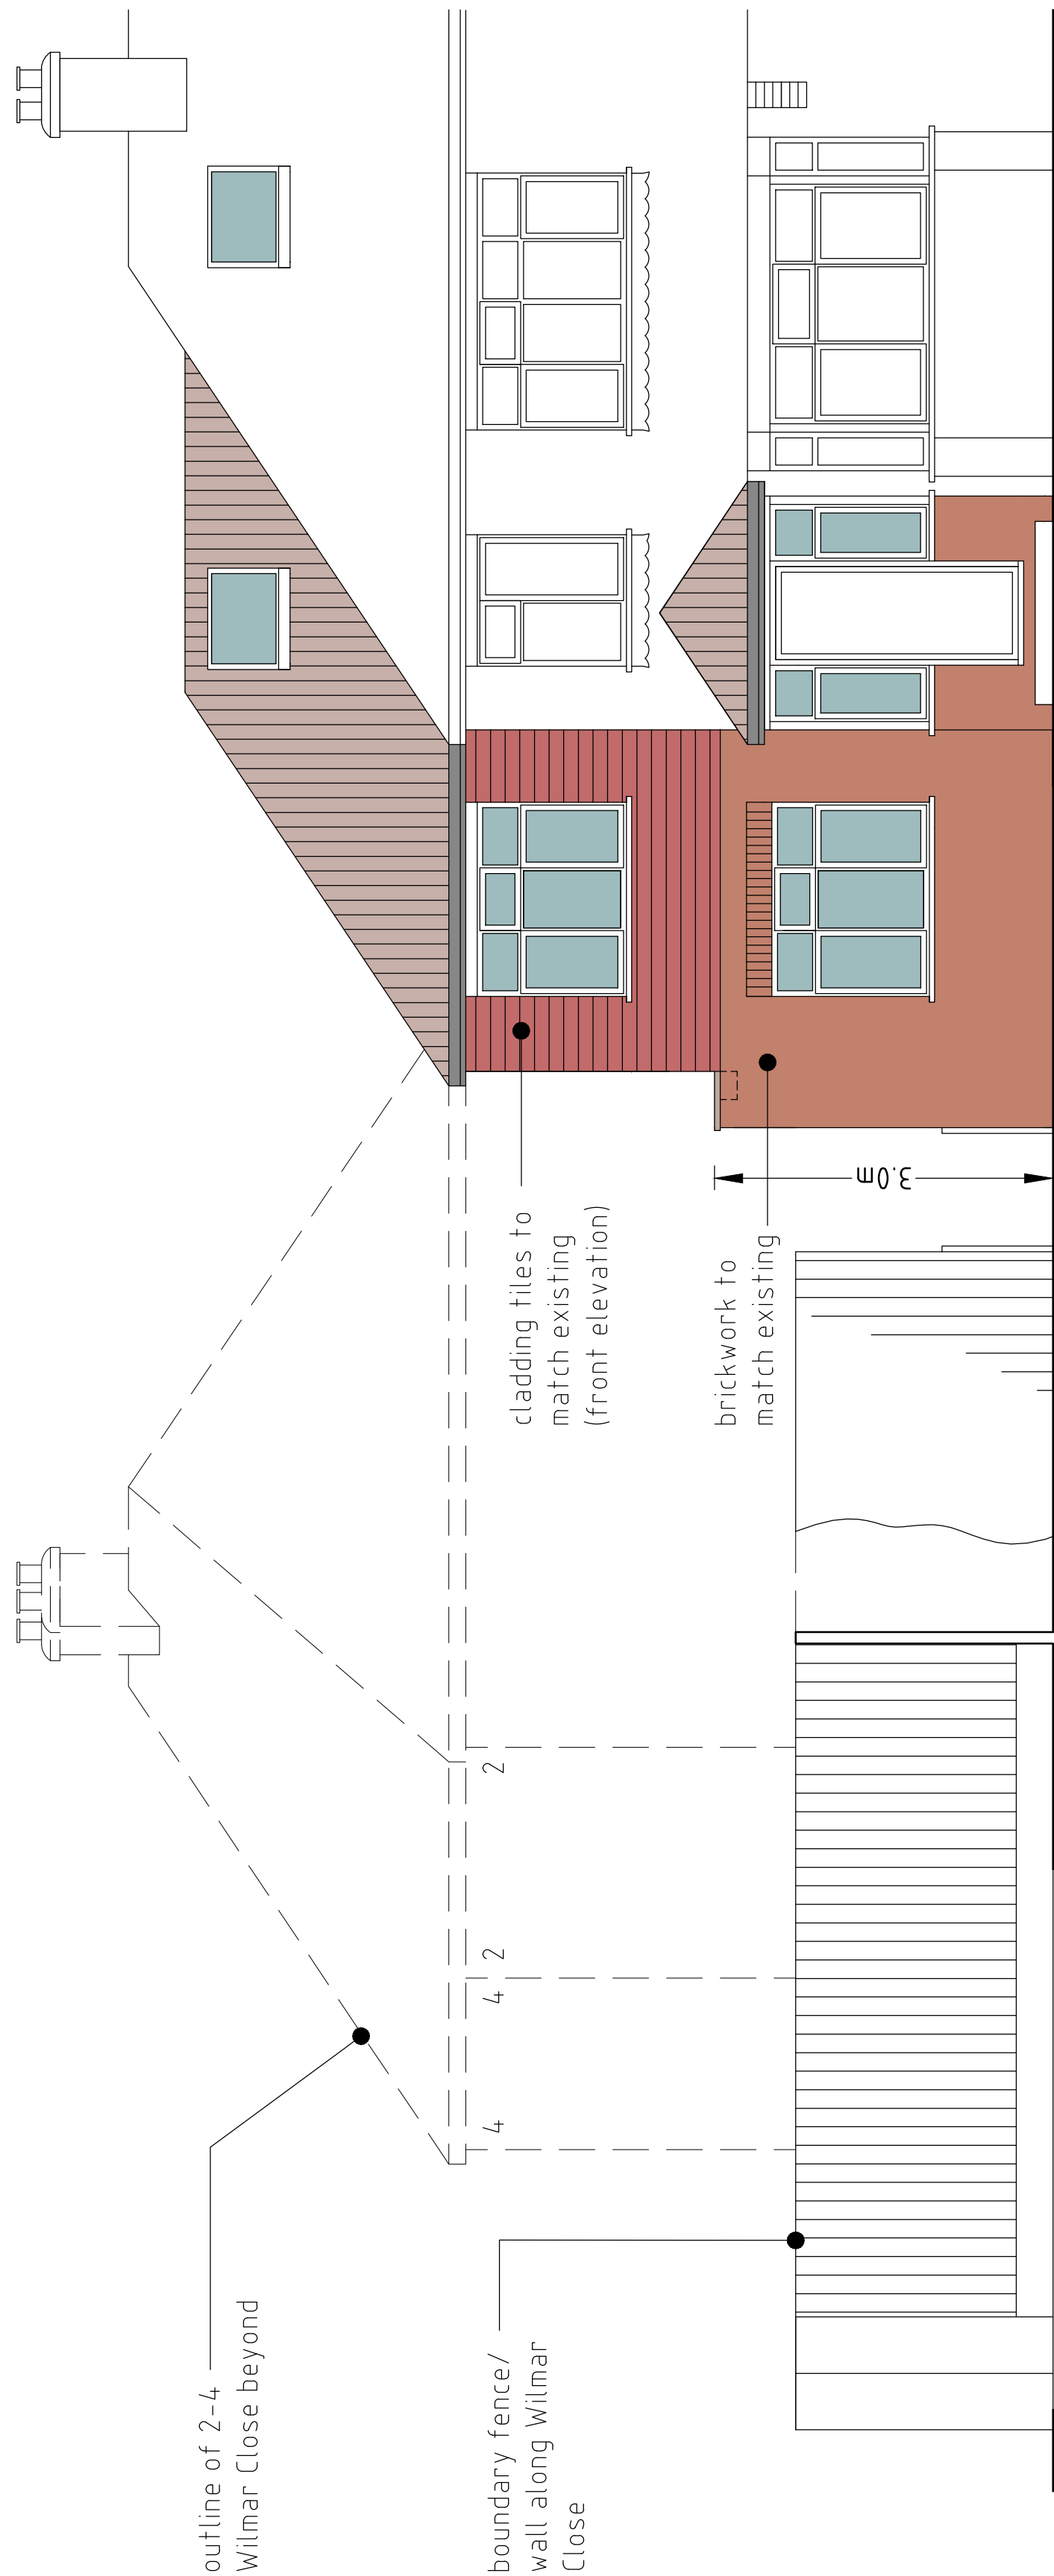

FRONT ELEVATION

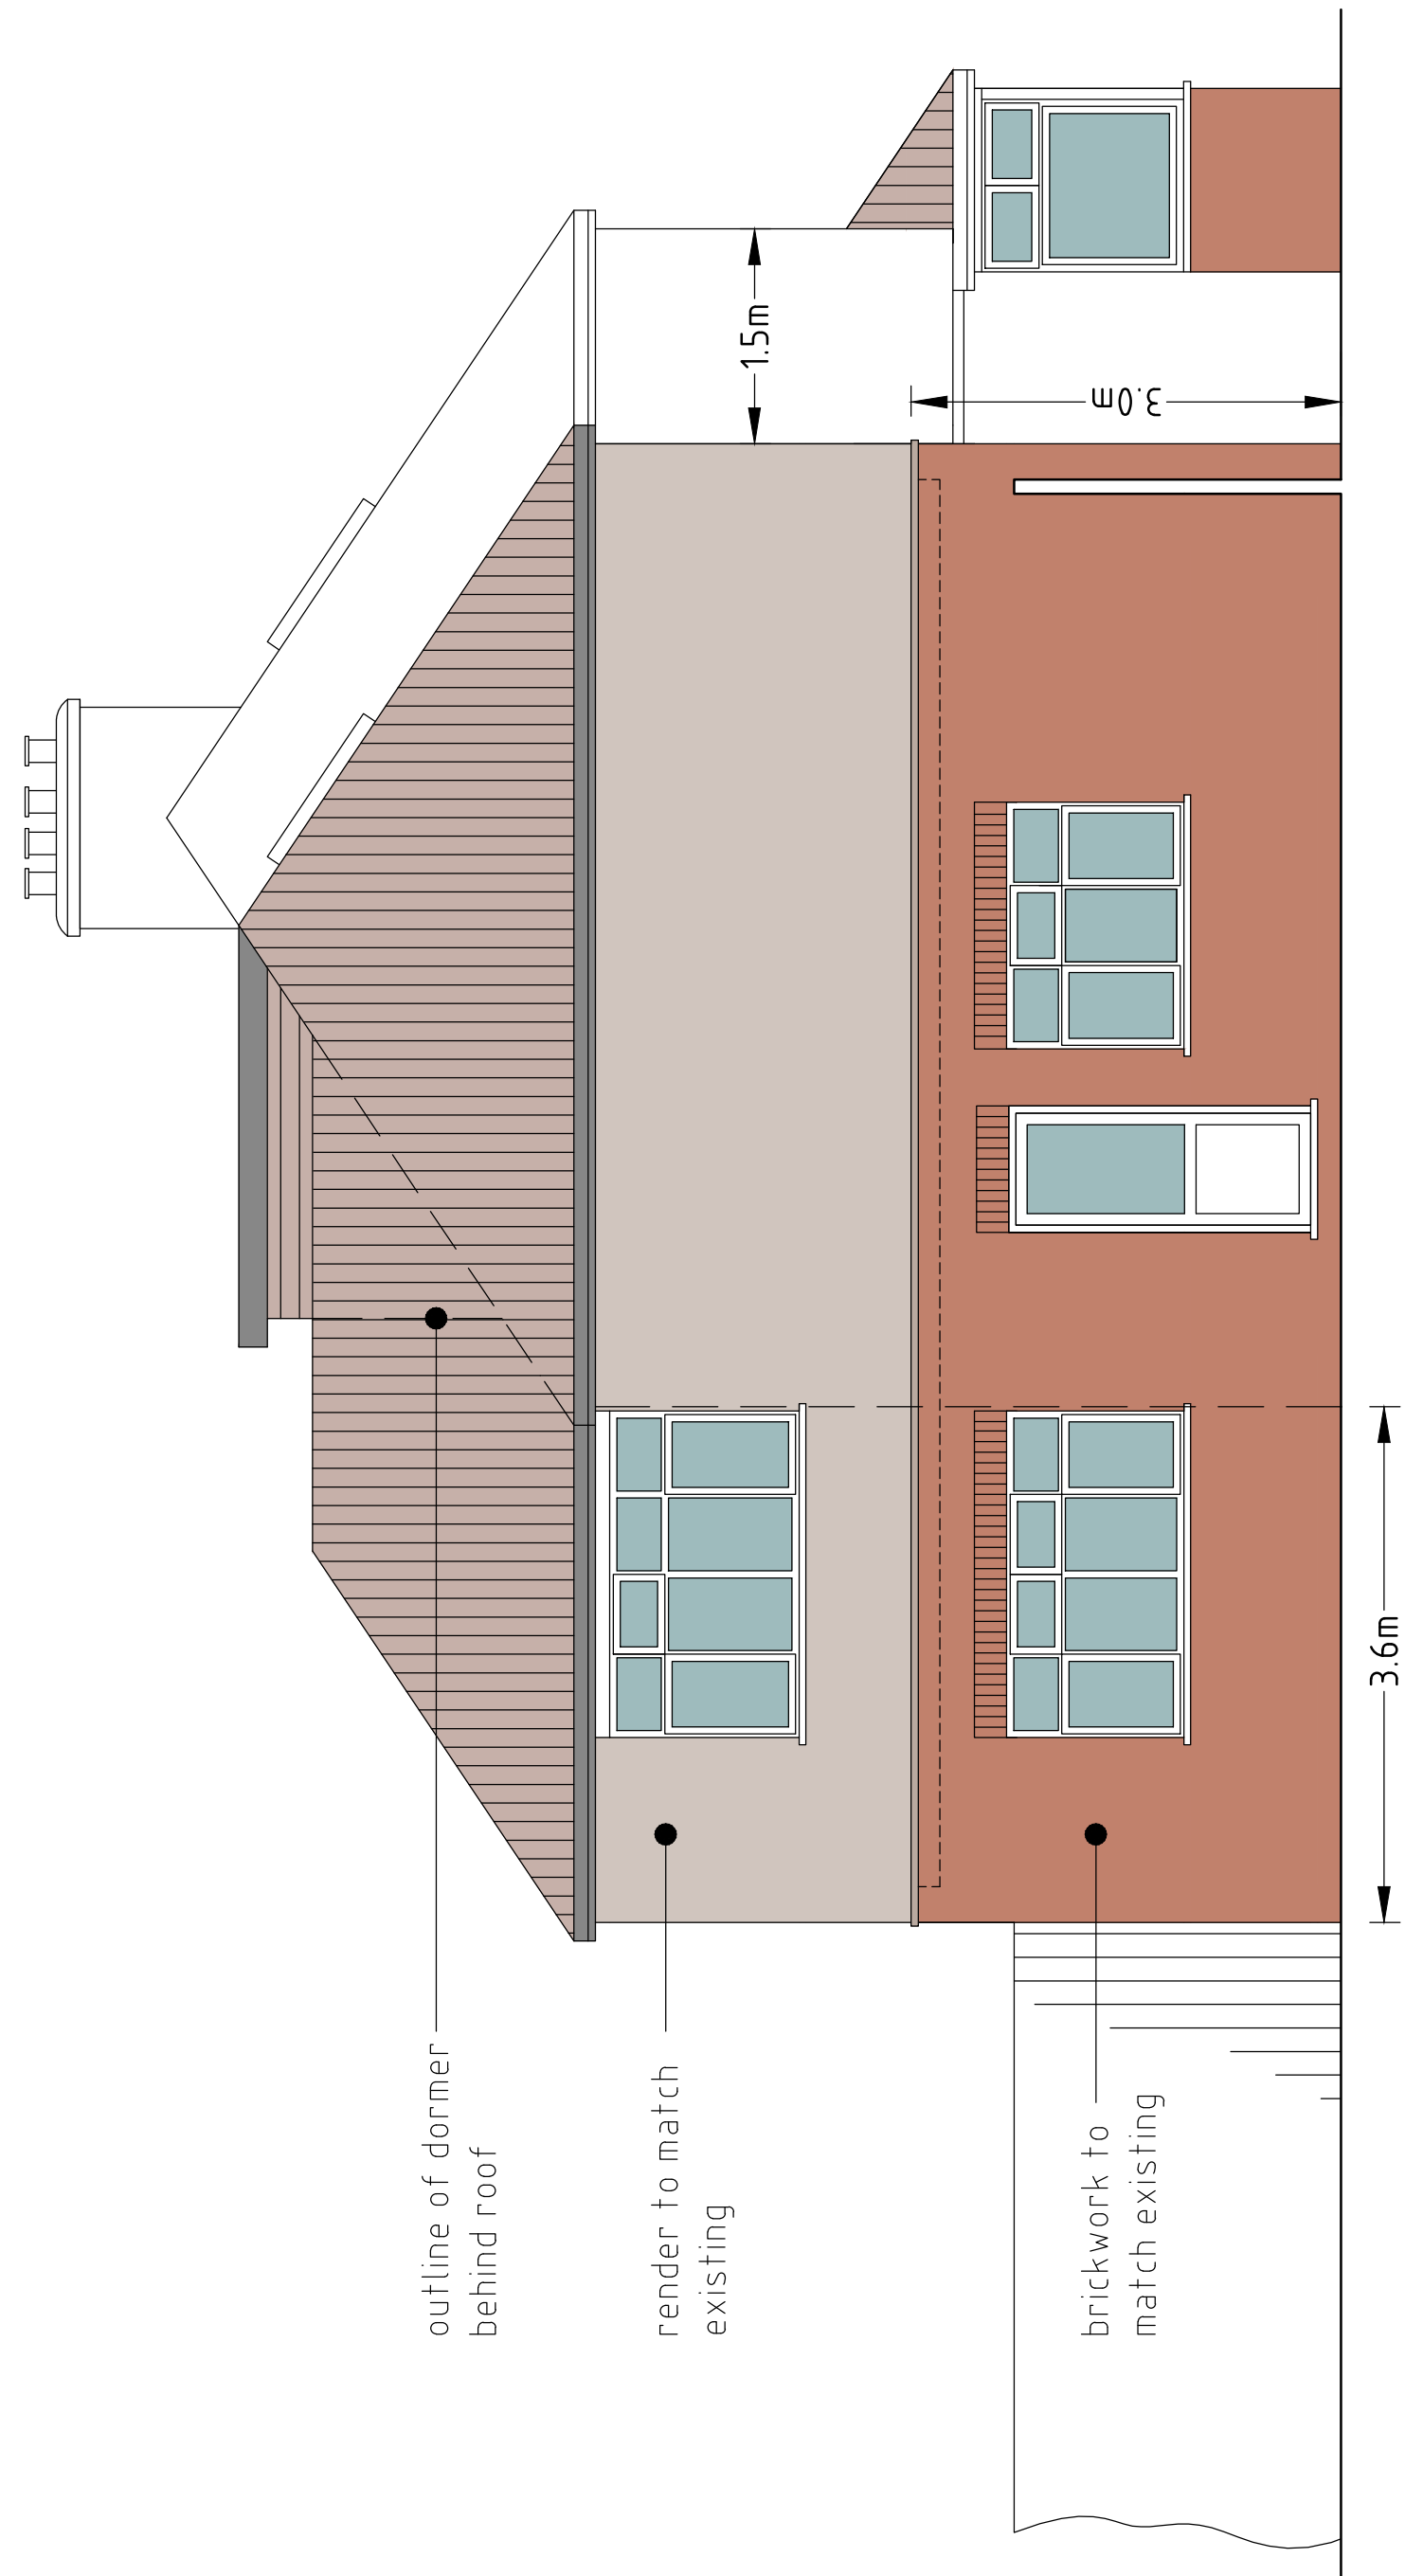

SIDE ELEVATION

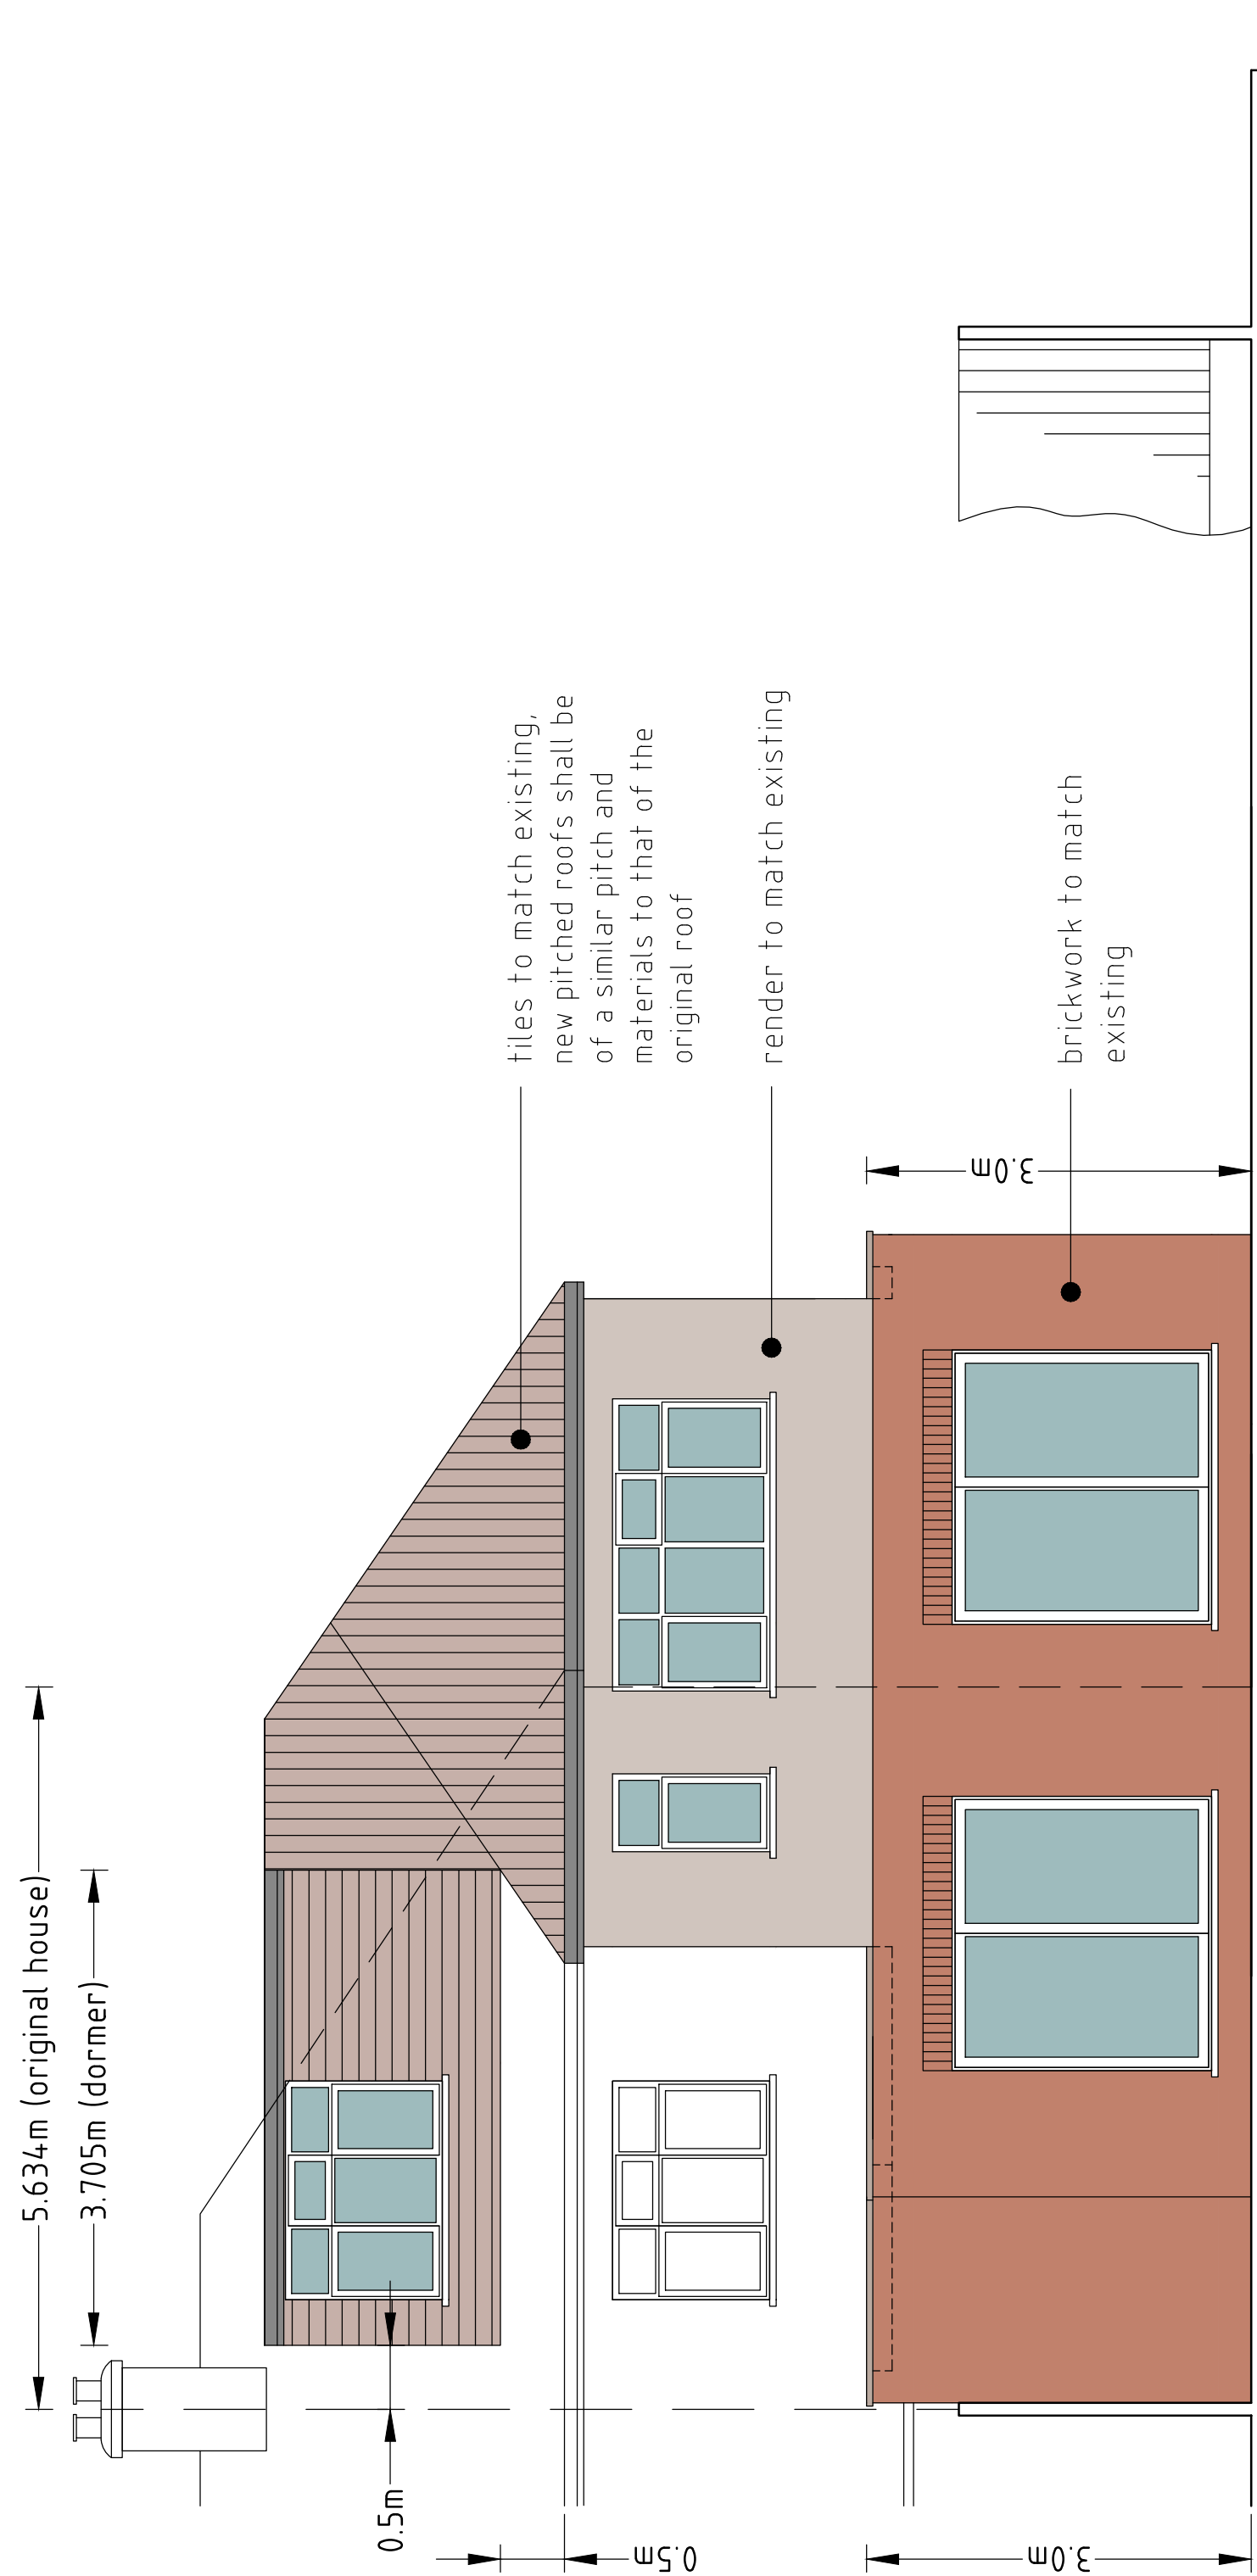

REAR ELEVATION

PROPOSED

NOTE
Do not scale from this drawing. All dimensions and levels must be checked and verified on site by contractor, specialist, manufacturer prior to commencement of work and discrepancies must be reported to the author in writing before proceeding.

The design materials, specification are copyright protected and must not be copied or transmitted without our prior written permission. Copyright infringements shall be legally enforced and pursued.

Client is responsible for all aspects relating to the Party Wall etc. Act 1996.

Contractor is responsible for all aspects relating to CDM Regulations.

Works should not commence before a 'Building Control' approval is received. Client bears full responsibility for alterations due to commencement of works prior to approval. This drawing is intended to illustrate the proposal only and cannot be used for construction purposes without further information.

GRAPHIC SCALE 50 @ A1
0 0.5 1 1.5 2.0 2.5
METRES

F	PLANNING	OCT '24
E	PLANNING	SEP '24
D	PLANNING	SEP '24
C	CLIENT CHANGES	JUL '24
B	CLIENT CHANGES	JUL '24
A	PRELIMINARY ISSUE	JUL '24
REF	REVISION	DATE

Architecture & Design
PRACTICE

T 020 8061 9976
E info@ad-p.co.uk

Architecture & Design
PRACTICE

PROJECT
16 HAYES END DRIVE
HAYES
UB4 8HB

DRAWING TITLE
PROPOSED
ELEVATIONS

SCALE
1:50@A1

DATE
JUL '24

DRAWING No
16HED-302-02F