




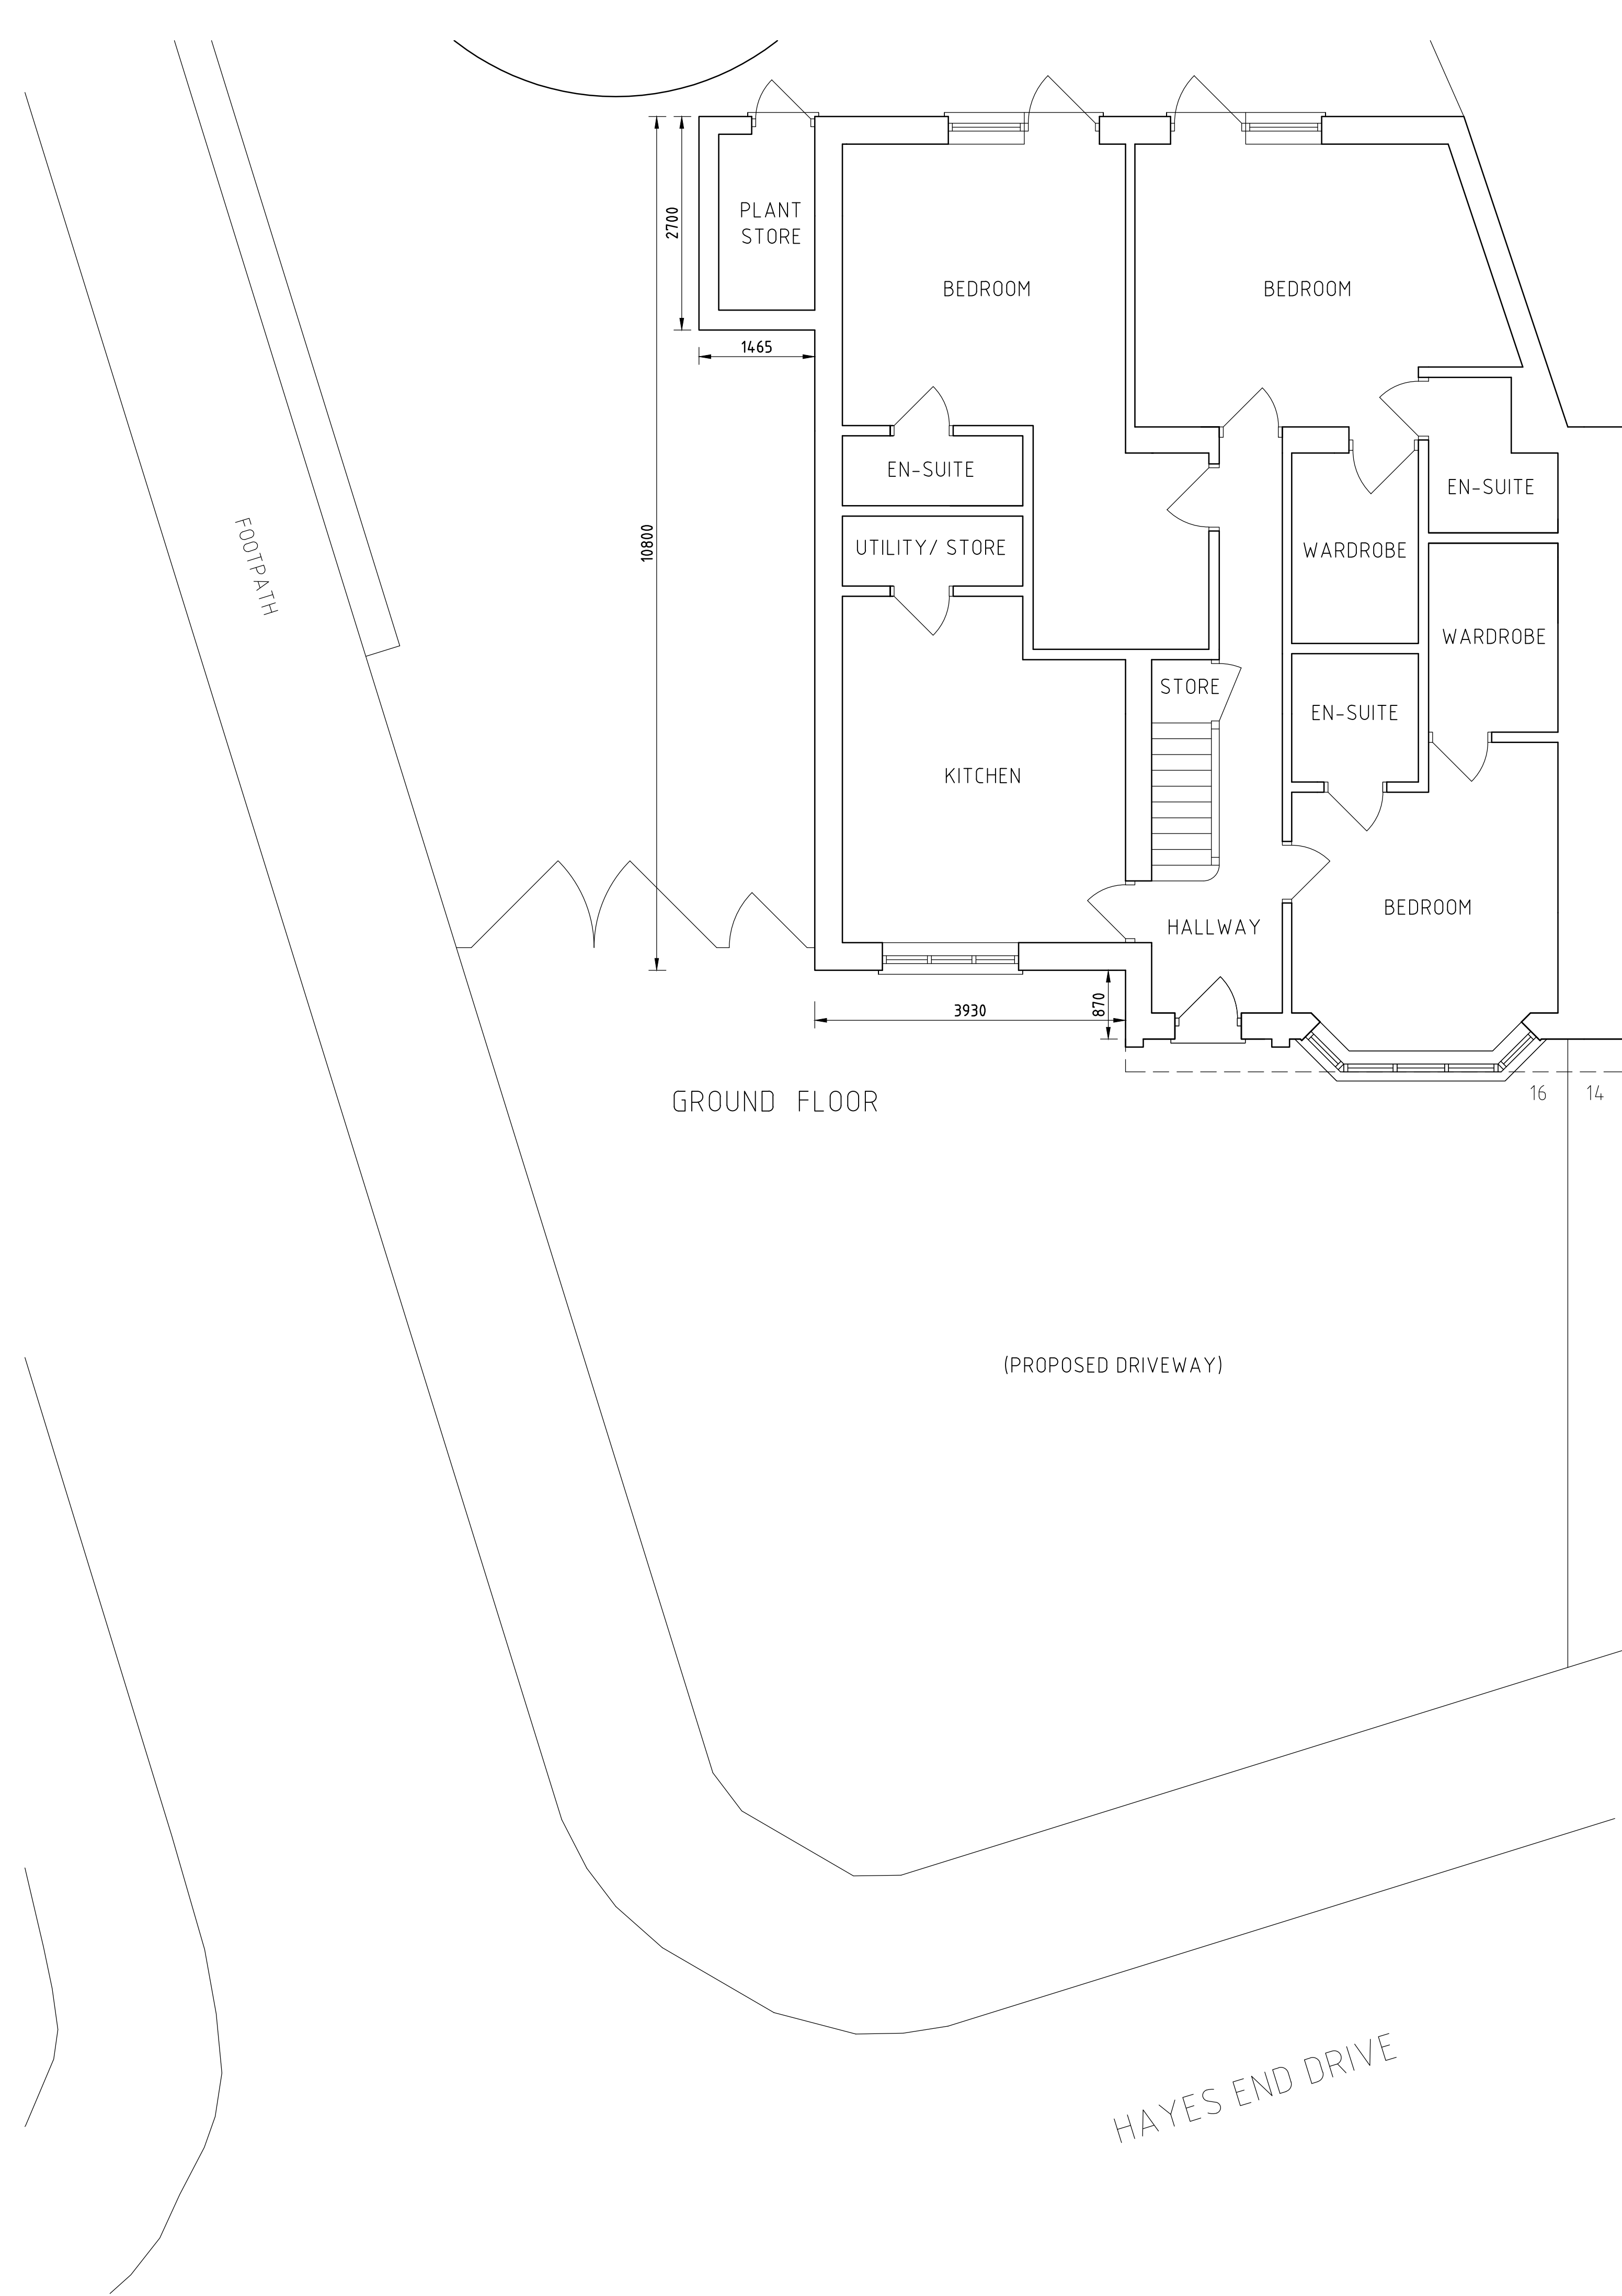

FIRST FLOOR

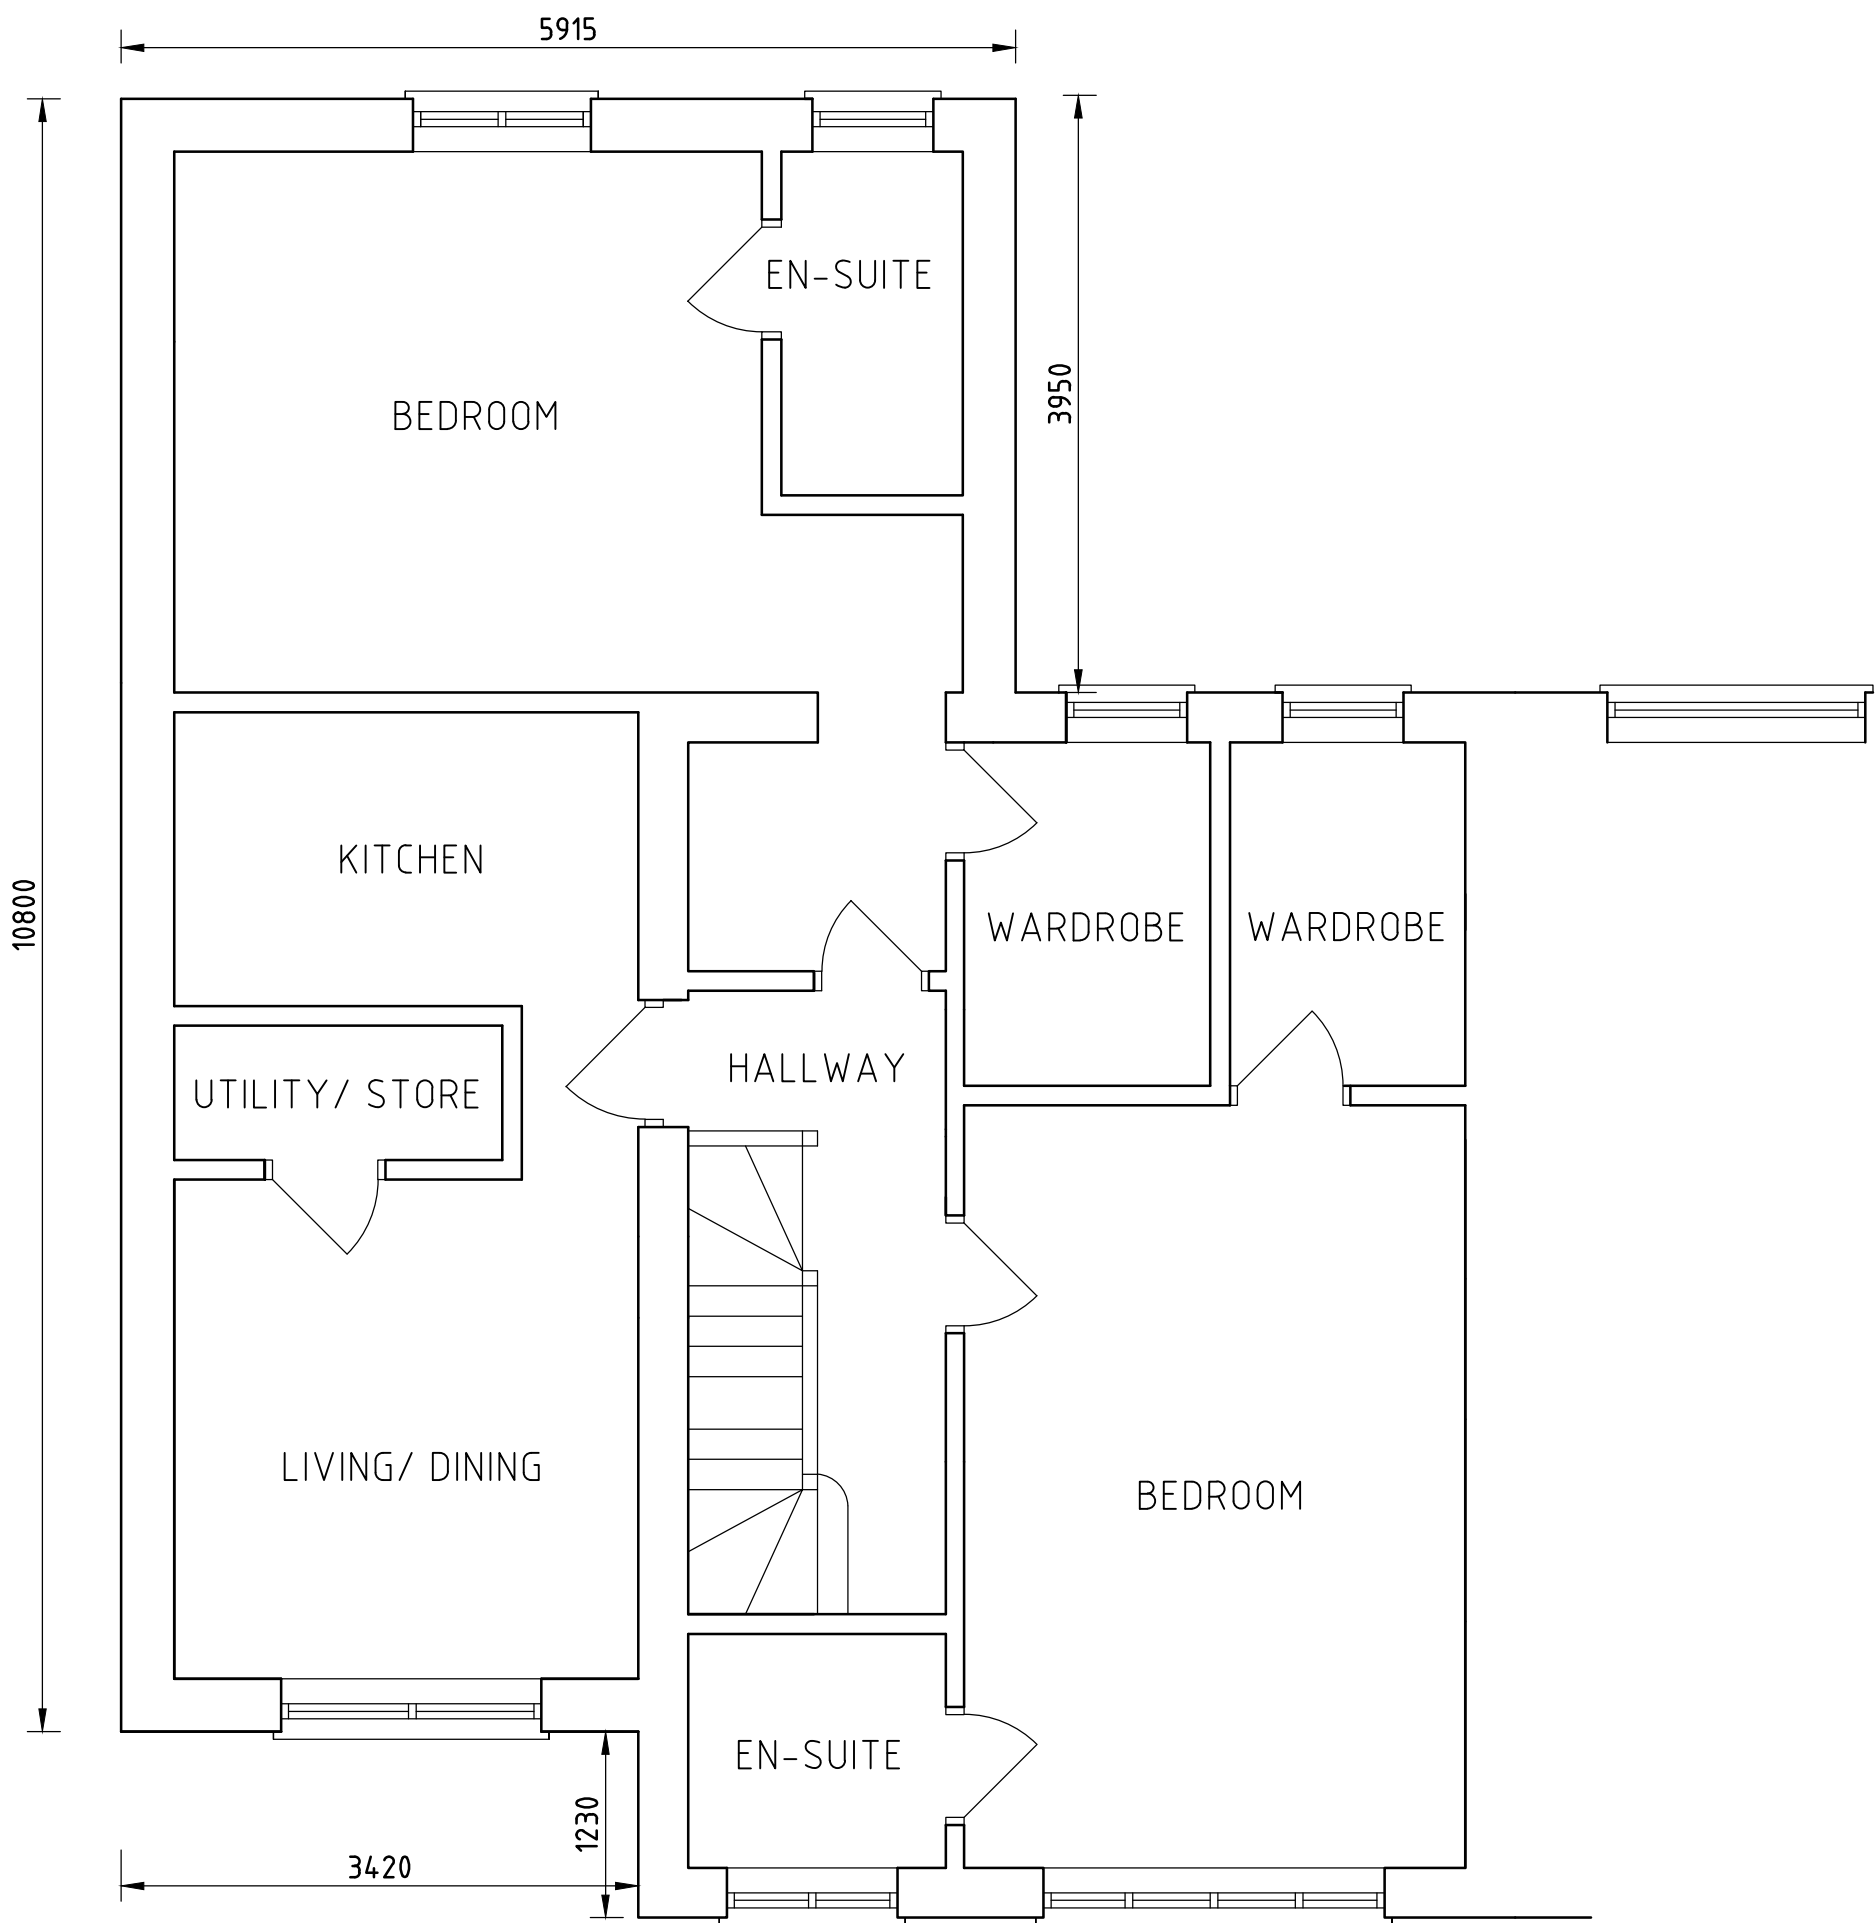

LOFT PLAN

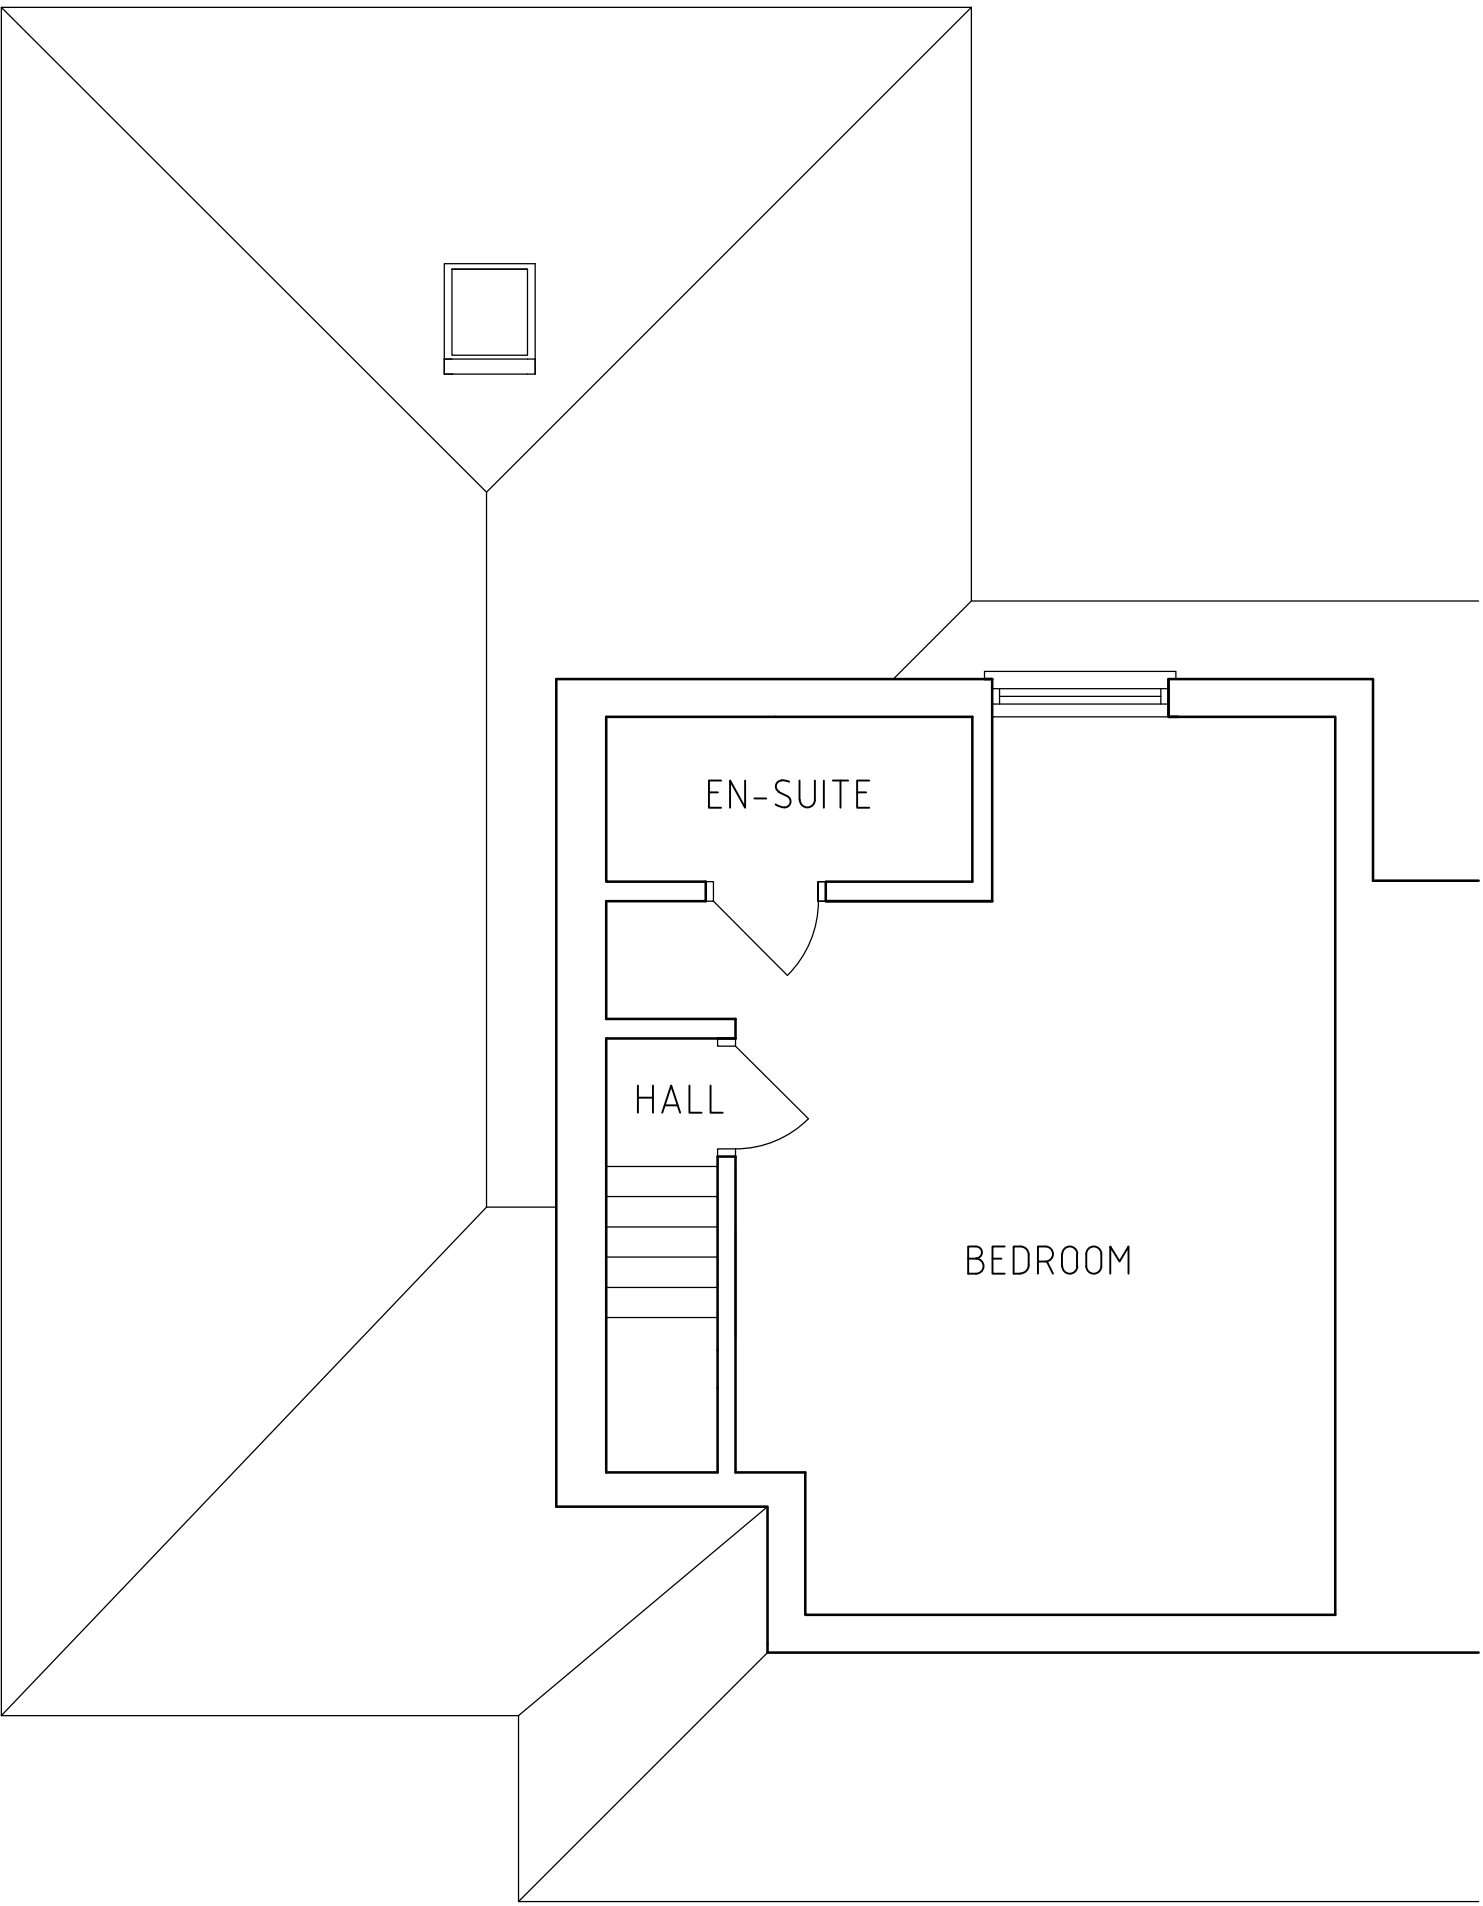

EXISTING

NOTE
Do not scale from this drawing. All dimensions and levels must be checked and verified on site by contractor, specialist, manufacturer prior to commencement of work and discrepancies must be reported to the author in writing before proceeding.

The design materials, specification are copyright protected and must not be copied or transmitted without our prior written permission. Copyright infringements shall be legally enforced and pursued.

Client is responsible for all aspects relating to the Party Wall etc. Act 1996.

Contractor is responsible for all aspects relating to CDM Regulations.

Works should not commence before a 'Building Control' approval is received. Client bears full responsibility for alterations due to commencement of works prior to approval. This drawing is intended to illustrate the proposal only and cannot be used for construction purposes without further information.

GRAPHIC SCALE 50 @ A1
0 0.5 1 1.5 2.0 2.5 METRES

C	FRONT ELEVATION	MAY '26
B	EXTERNAL DIMENSIONS	DEC '25
A	PRELIMINARY ISSUE	JUL '25
REF	REVISION	DATE

PROJECT
16 HAYES END DRIVE
HAYES
UB4 8HB

DRAWING TITLE
EXISTING FLOOR
PLANS
RETROSPECTIVE

SCALE
1:50@A1

DATE
JUN '25

DRAWING No
16HED-311-11C