




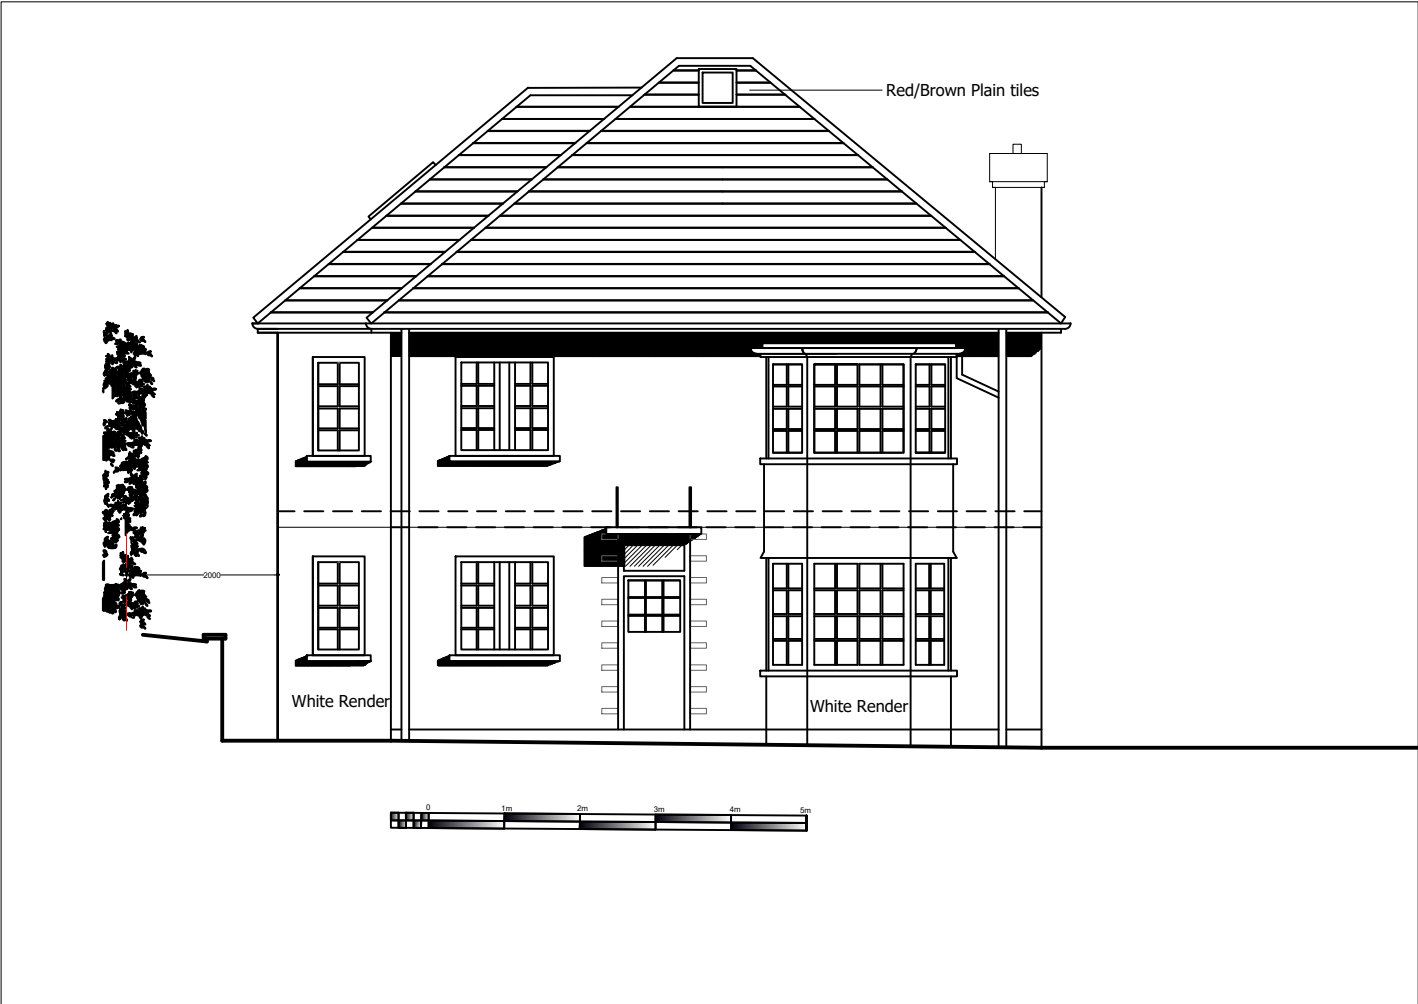


1:100 Proposed Front Elevation

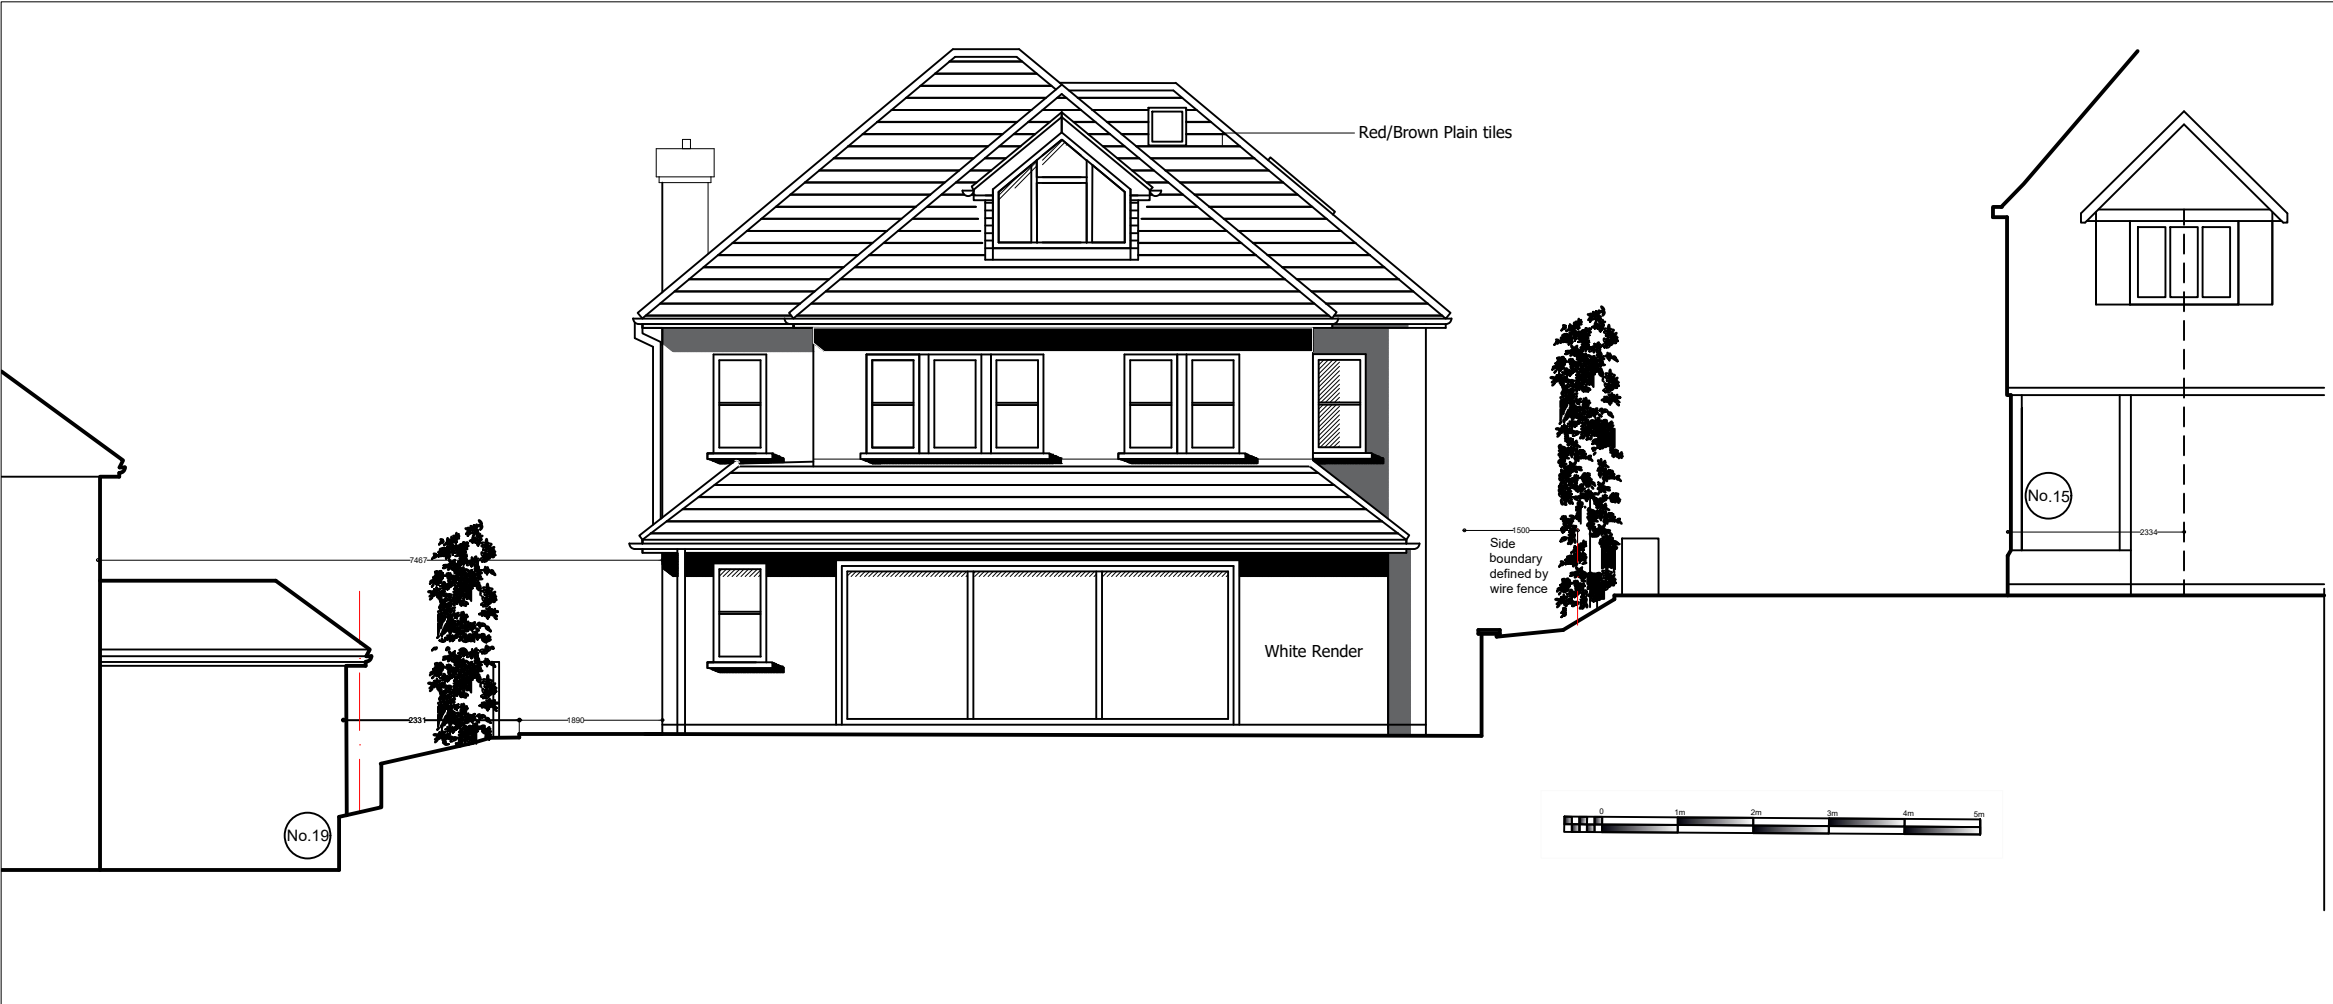

1:100 Proposed Rear Elevation

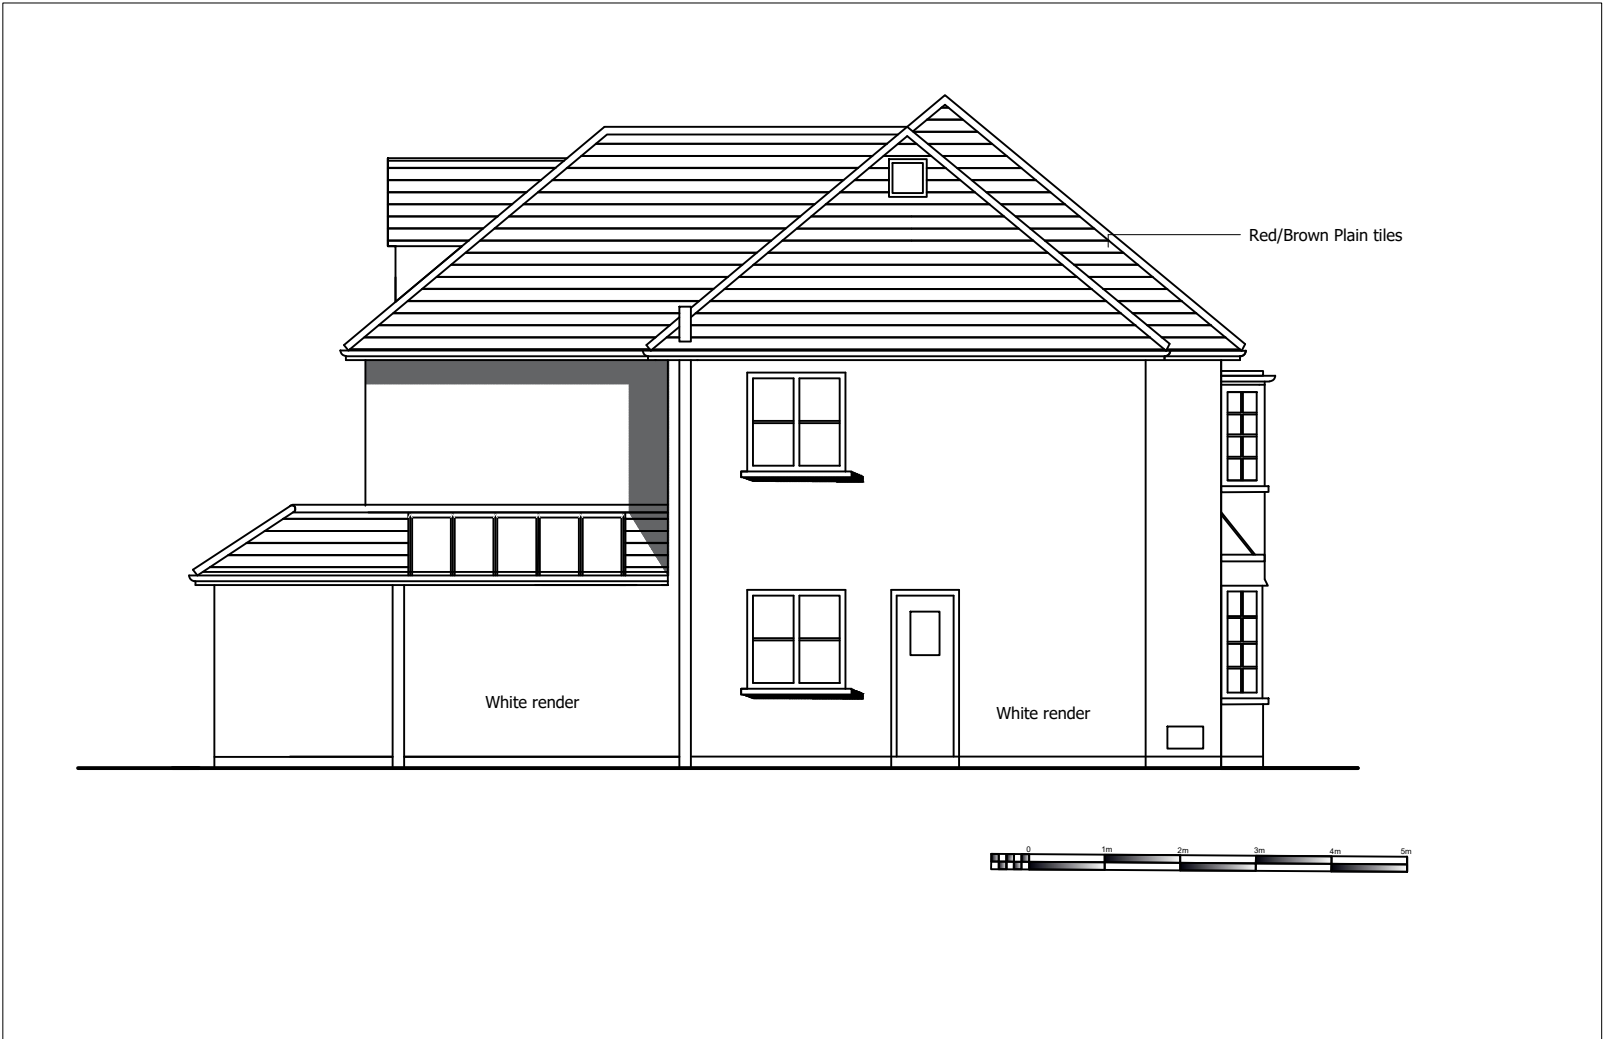

1:100 Proposed Side Elevation

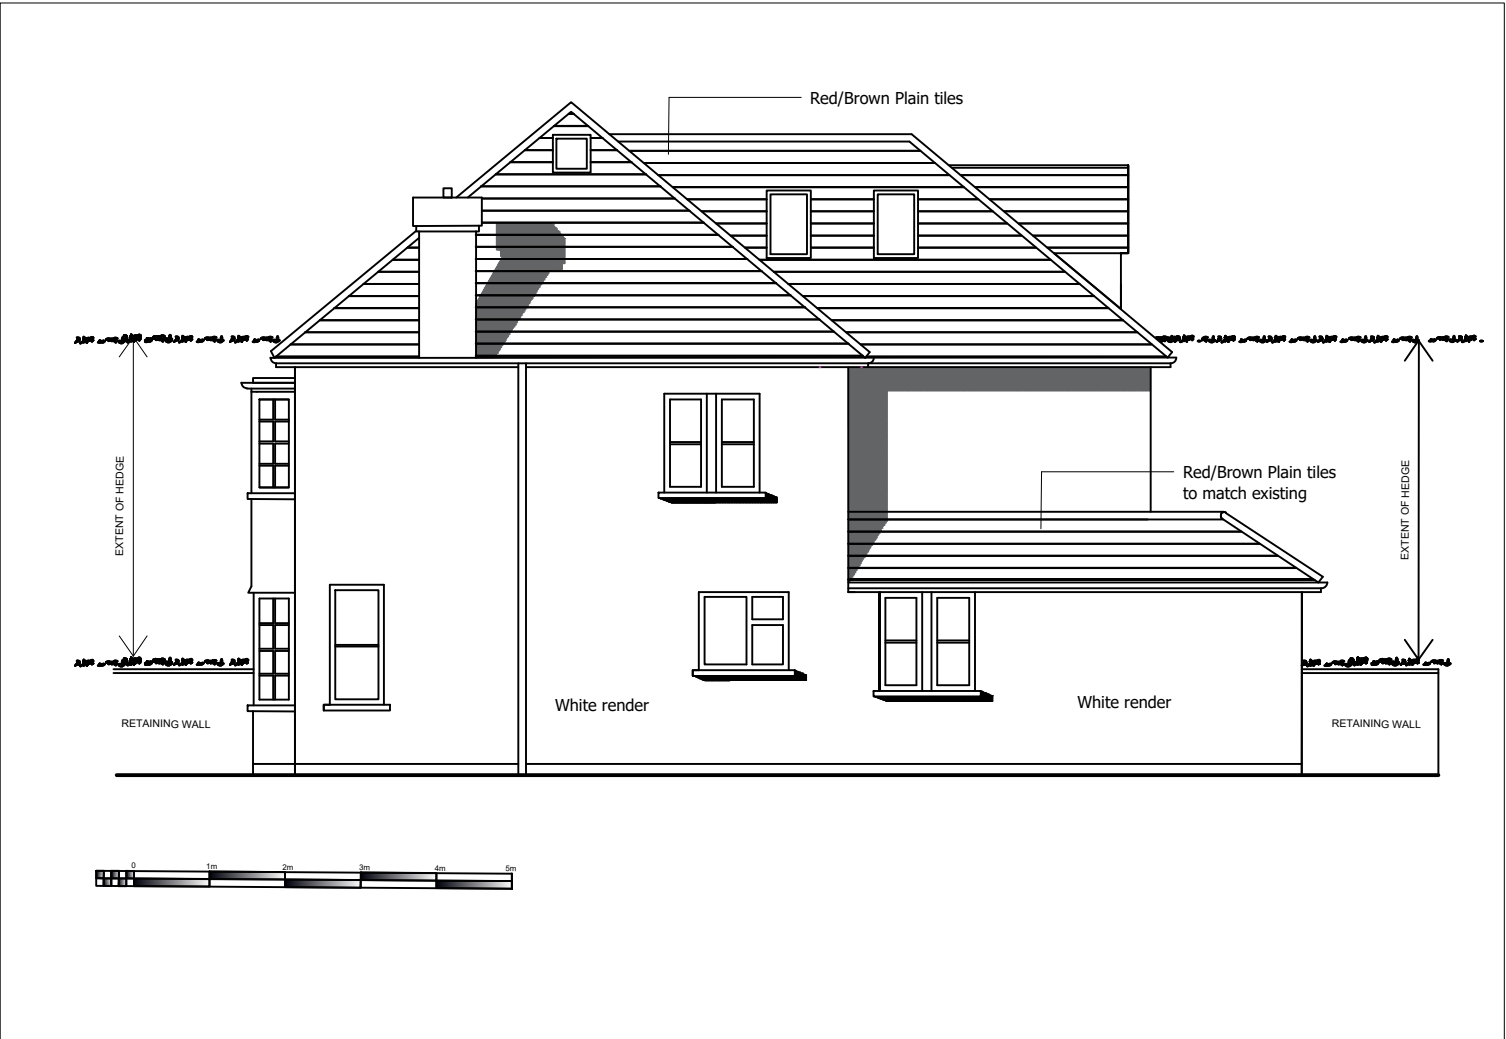

1:100 Proposed Side Elevation

16.03.21 Rev P: Amended in accordance with client email of 14.03.21
12.11.19 Rev O: Aggregation of drawings
25.03.19 Rev N: Section of basement modified as per client email of 13/03
04.03.19 Rev M: Section of basement modified as per conf.call of same date
10.10.18 Rev L: Revised planning application set
17.09.18 Rev K: Proposed dormers shown as reduced in size
02.08.18 Rev J: Planning application set
17.07.18 Rev I: Reduced sized rear dormer indicated
30.05.18 Rev H: Amendments as per client meeting of same date
29.05.18 Rev G: Amendments as per client meeting of same date
19.03.18 Rev F: Development of side extension scheme
16.05.17 Rev E: Side boundary indicated
08.05.17 Rev D: Side boundary indicated
19.04.17 Rev C: Chimney stack indicated; various window revisions
16.03.17 Rev B: Revisions as per conf. call of same date
09.03.17 Rev A: Revisions as per meeting of 23/01

		
Apollo Architectural Services		
Tel: 01923 841 937 Mob: 07825647050 52 Gatehill Road, Northwood, Middlesex HA6 3QP		
Title	PROPOSED ELEVATIONS 17 Elgood Avenue, Northwood HA6 3QL Mr & Mrs Baker	
Date	14.06.16	
Scale	1:100	
drawn by	Christopher J Harris Dip.Arch, B.A	
Drwng. No	201.116-13	Rev. P © Copyright