



1:100 Proposed Ground Floor Plan

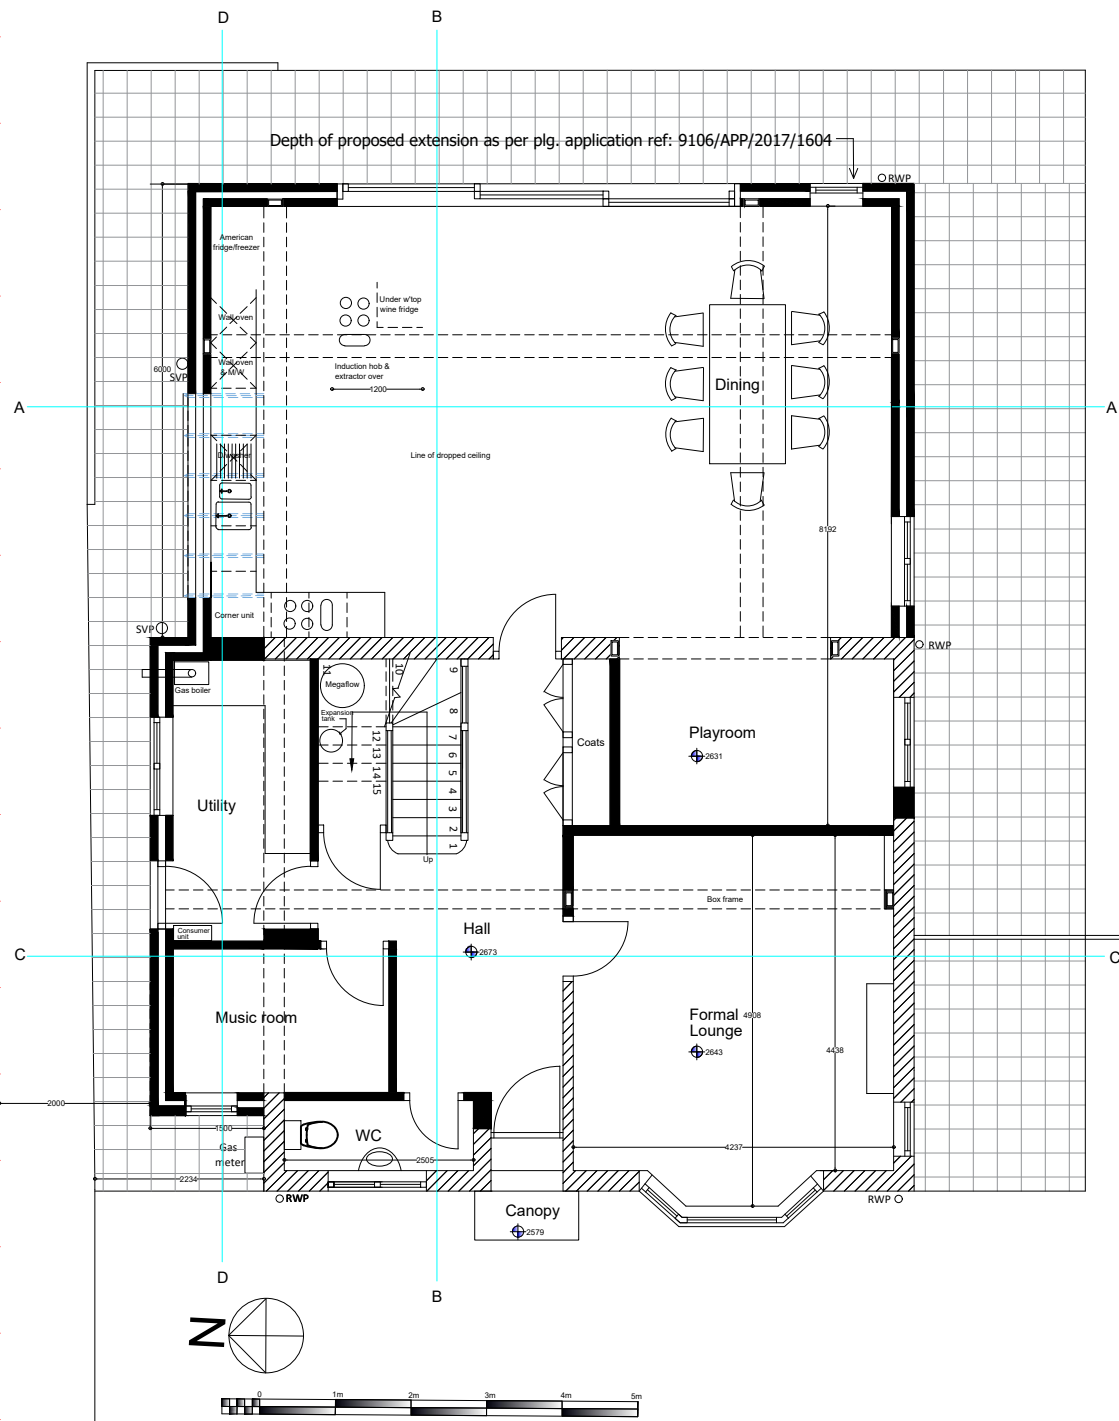


1:100 Proposed First Floor Plan

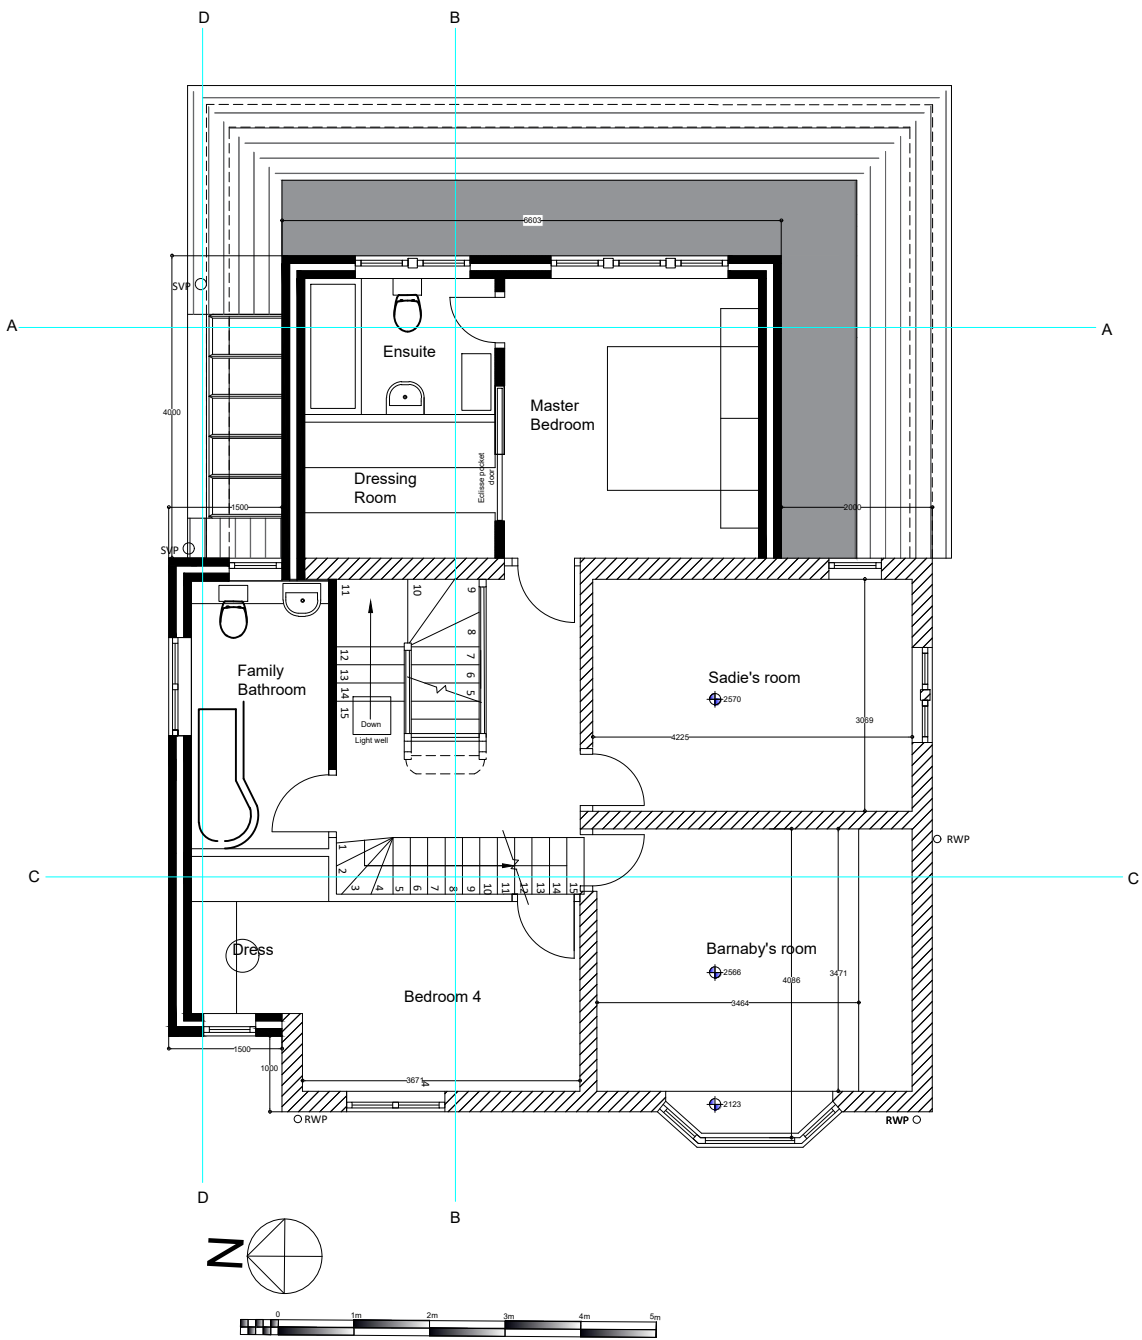

DO NOT SCALE: IF IN DOUBT, CONTACT ARCHITECT

1:100 Proposed Loft Plan

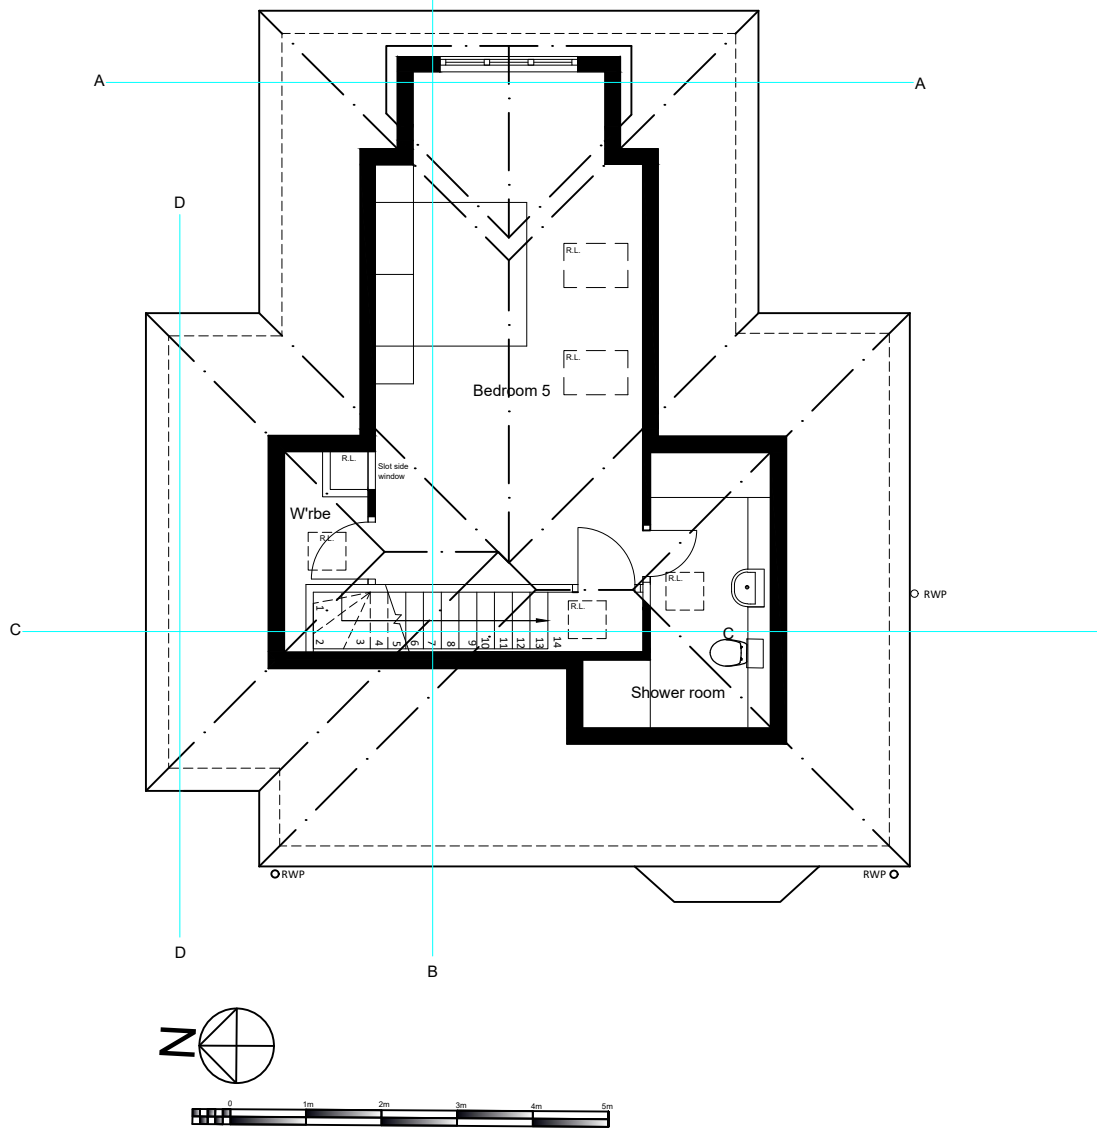

07.04.21 Rev V: Lightwell repositioned over first floor stairs; roof lights omitted over dining area; kitchen & family bathroom layouts amended
25.03.21 Rev U: Box frame shown to living room; 1st floor bedrooms squared off
23.03.21 Rev T: Amended in accordance with client call of same date
16.03.21 Rev S: Amended in accordance with client email of 14.03.21
03.03.21 Rev R: Proposed kitchen layout added
12.11.19 Rev Q: Aggregation of drawings
25.03.19 Rev P: Footprint of basement modified as per client email of 13/03
04.03.19 Rev O: Footprint of basement modified as per conf.call of same date
30.11.18 Rev N: Utility shown to basement
23.11.18 Rev N: Basement option indicated
10.10.18 Rev M: Revised planning application set
02.08.18 Rev L: Planning application set
17.07.18 Rev L: Reduced width of LHS side extension indicated
30.05.18 Rev K: Amendments as per client email of same date
29.05.18 Rev J: Amendments as per client meeting of same date
28.03.18 Rev I: Amendments as per client email of 26.03.18
19.03.18 Rev H: Development of side extension scheme
21.11.17 Rev G: Development of side extension scheme
16.08.17 Rev F: Amendments as per conf. call of same date
15.08.17 Rev E: Reduced depth design, side extension
19.04.17 Rev D: Opening of rear sliders amended; new chimney breast shown
16.03.17 Rev C: Relocated, utility door amended, window seat added to hallway
09.03.17 Rev B: Revisions as per conf. call of same date
14.06.16 Rev A: Minor layout revisions

		
Apollo Architectural Services		
Tel: 01923 841 937 Mob: 07825647050 52 Gatehill Road, Northwood, Middlesex HA6 3QP		
Title	PROPOSED FLOOR PLANS 17 Elgood Avenue, Northwood HA6 3QL Mr & Mrs Baker	
Date	07.06.16	
Scale	1:50	
drawn by	Christopher J Harris Dip.Arch, B.A	
Drwg. No	201.116-11	Rev. V © Copyright

Original drawing size: A2