



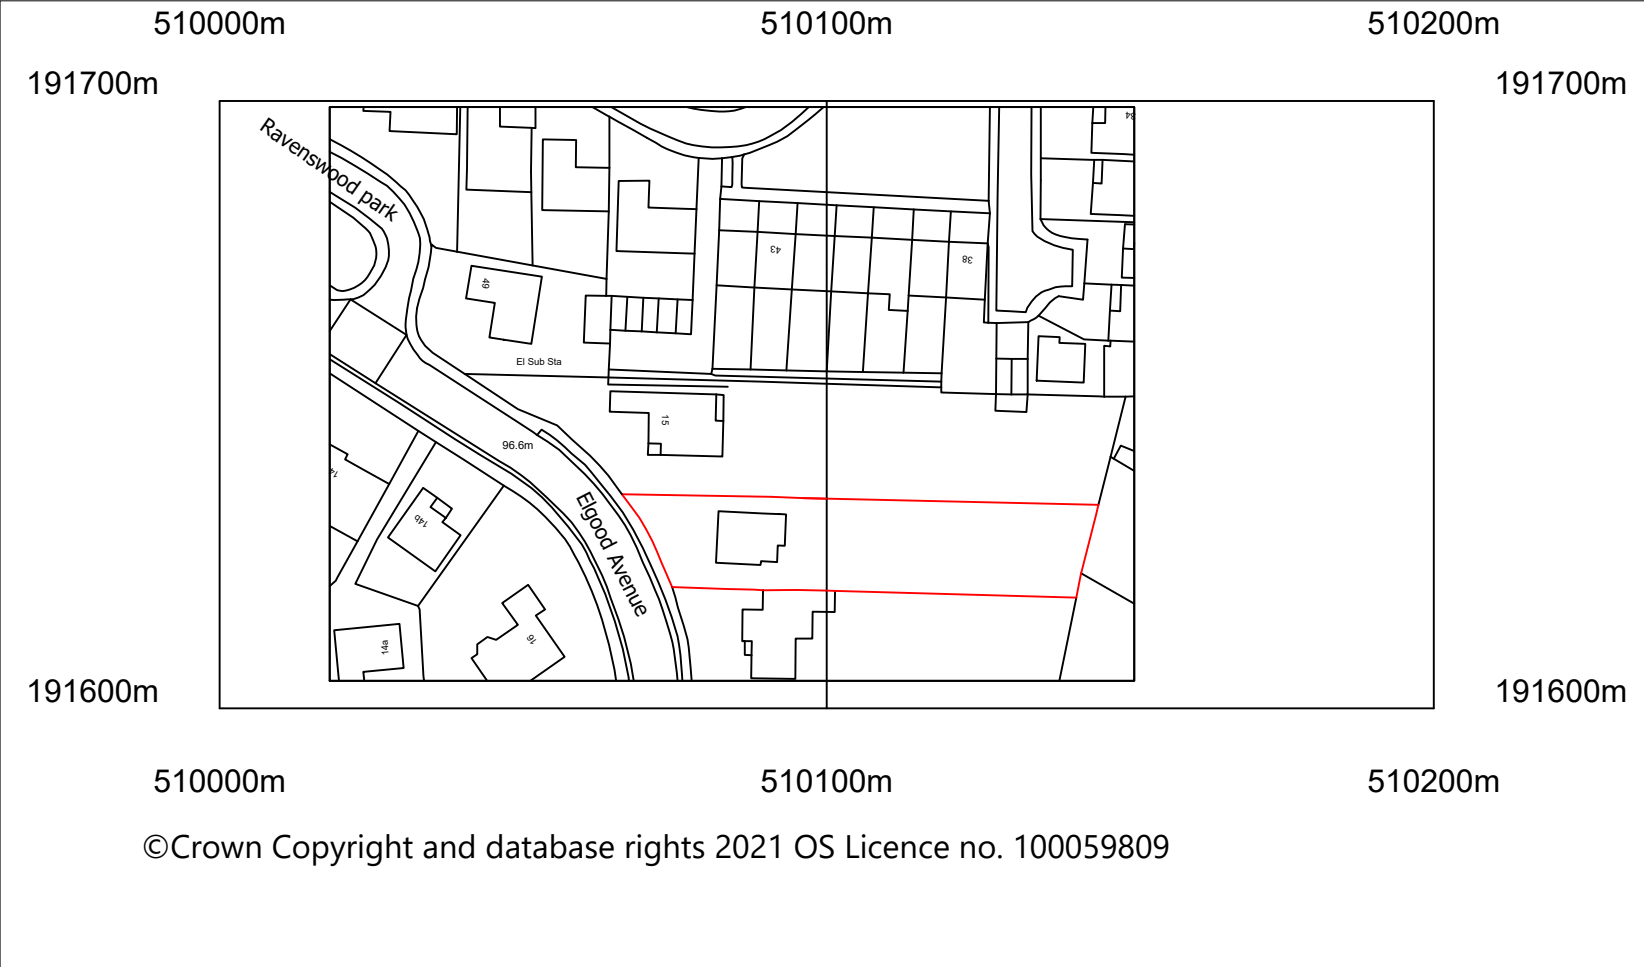

1:1250 Location plan

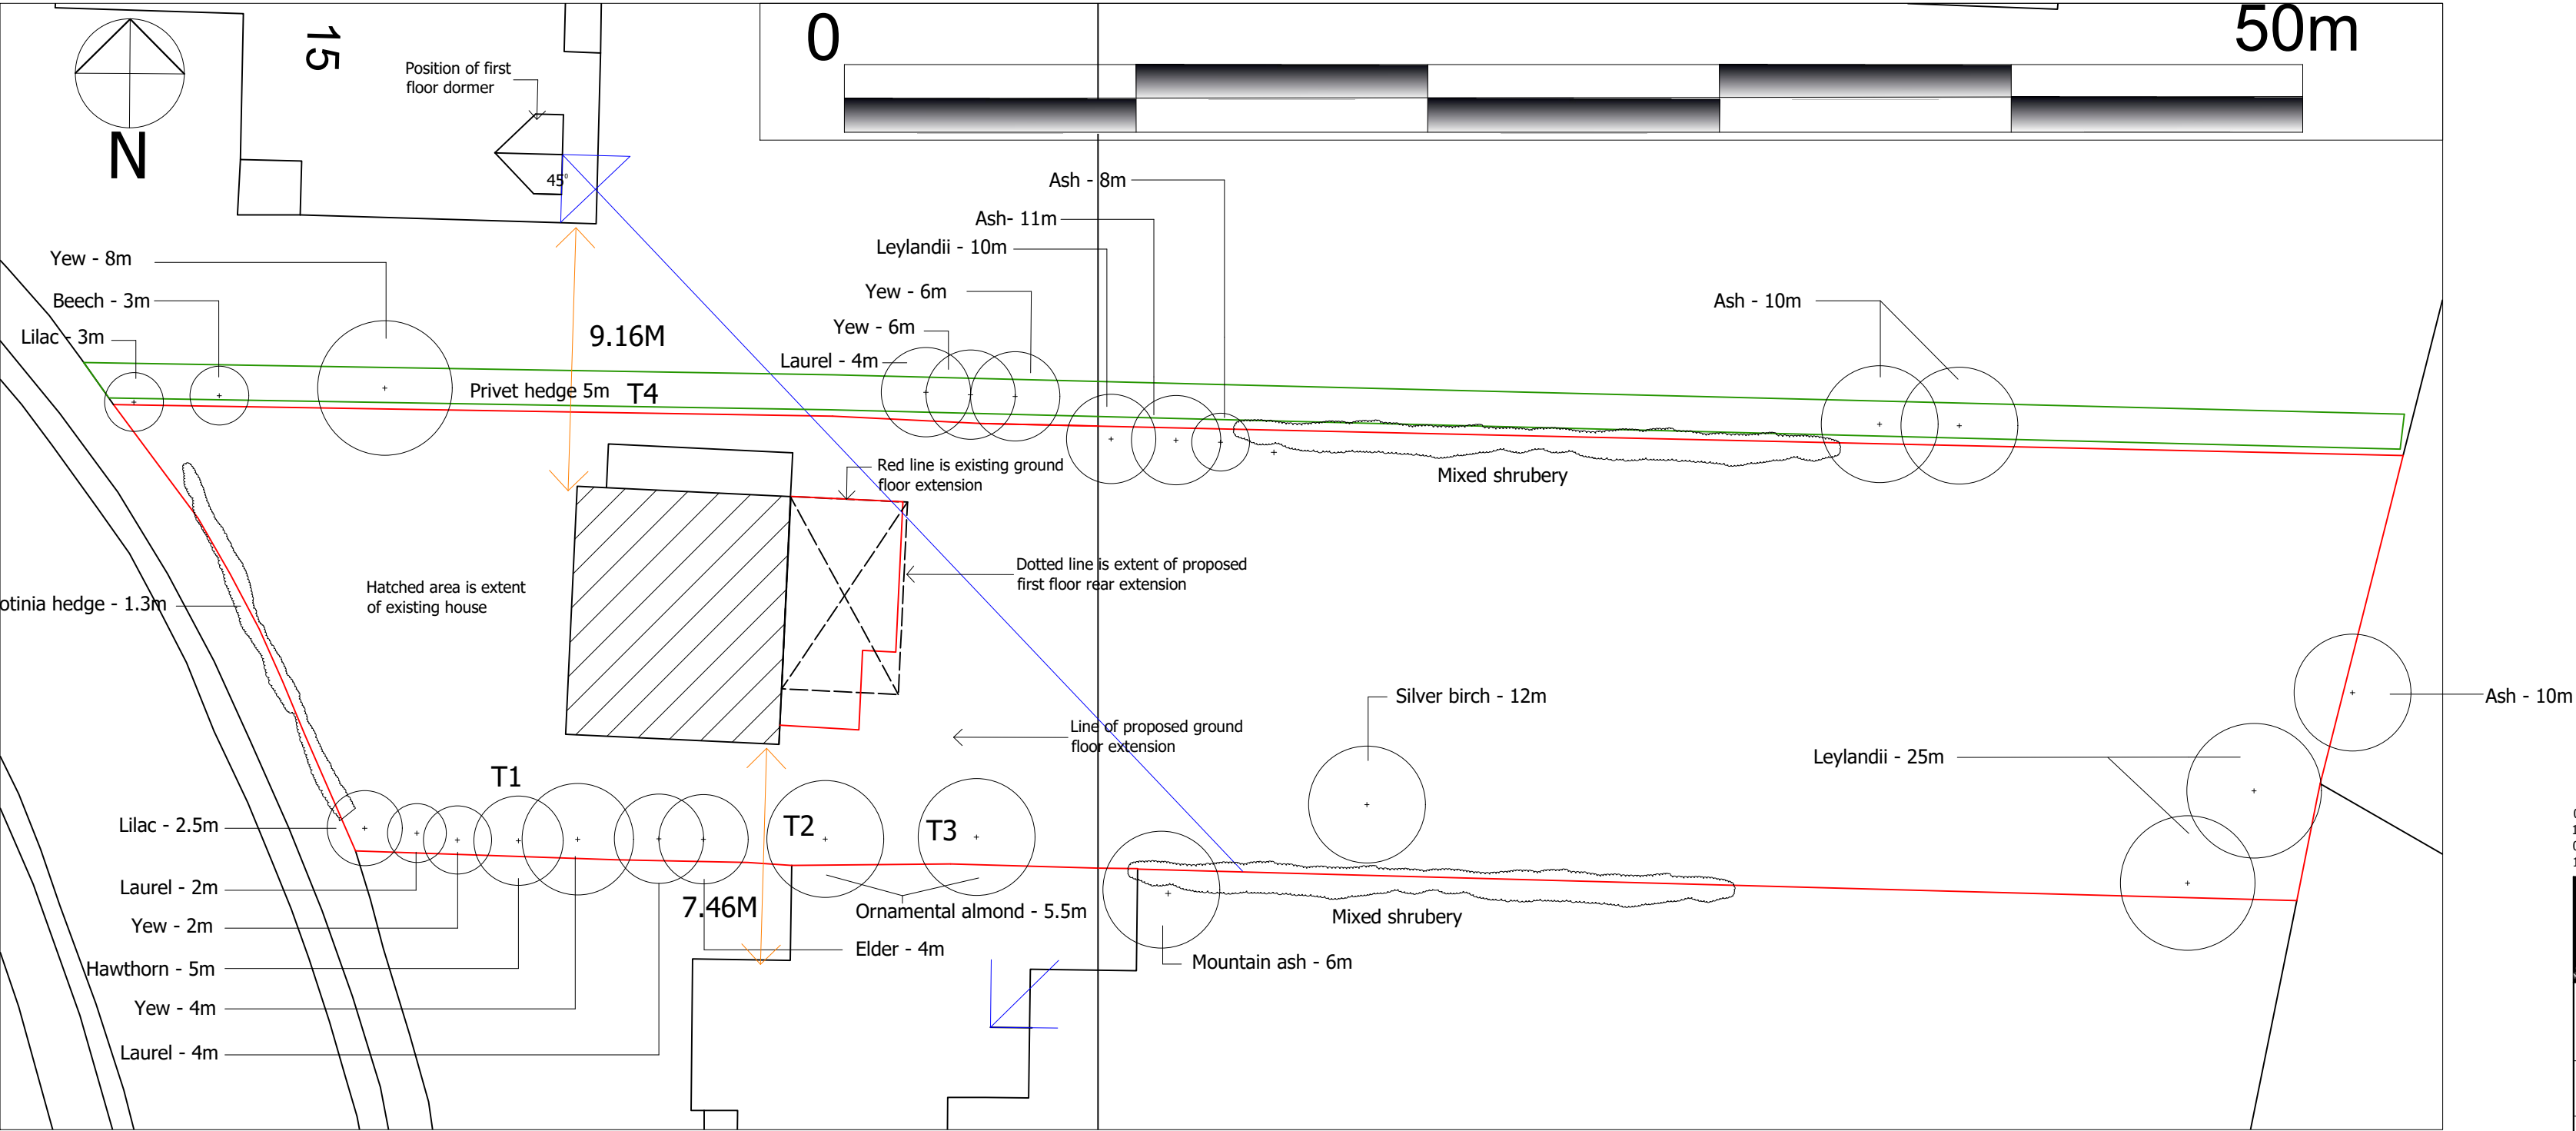

1:200 Site plan/tree survey

07.04.21 Rev D: OS license renewed & drawing updated
12.11.19 Rev C: Aggregation of drawings
02.08.18 Rev B: Planning application set
14.03.18 Rev A: Proposed side/rear extensions indicated

Apollo
Apollo Architectural Services
Tel: 01923 841 937 Mob: 07825647050
52 Gatehill Road, Northwood, Middlesex HA6 3QP

Title	Location plan, site plan & tree survey 17 Elgood Avenue, Northwood HA6 3QL Mr & Mrs Baker	
Date	04.04.16	
Scale	1:1250 & 1:200	
drawn by	Christopher J Harris Dip.Arch, B.A	
Drwng. No	201.116-05	Rev. D © Copyright