





EXISTING FIRST FLOOR PLAN

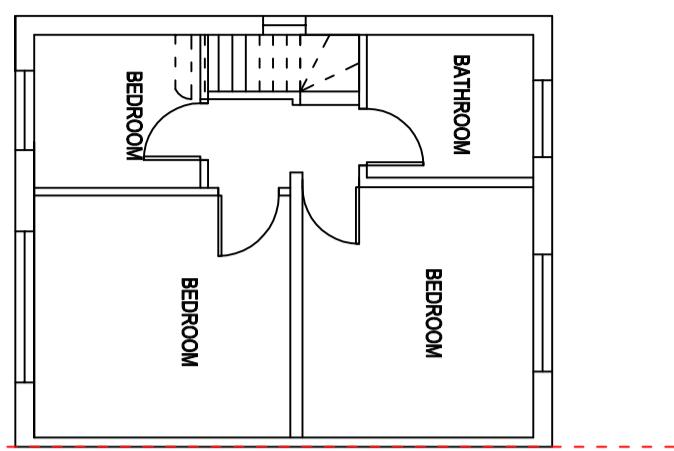


EXISTING GROUND FLOOR PLAN

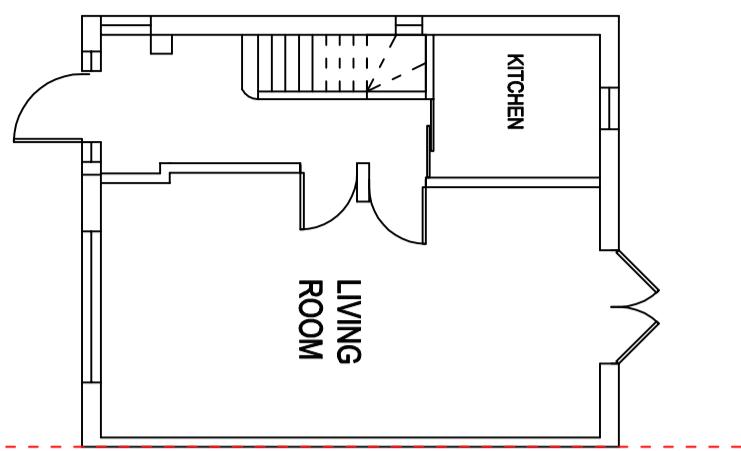

Existing Rear Elevation

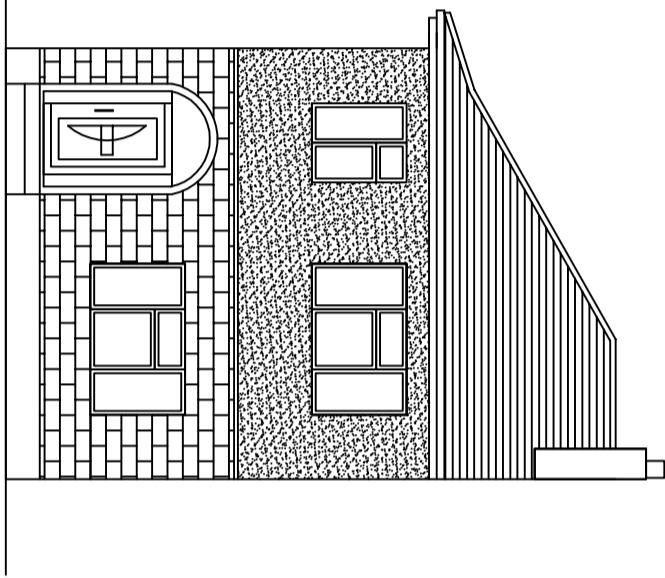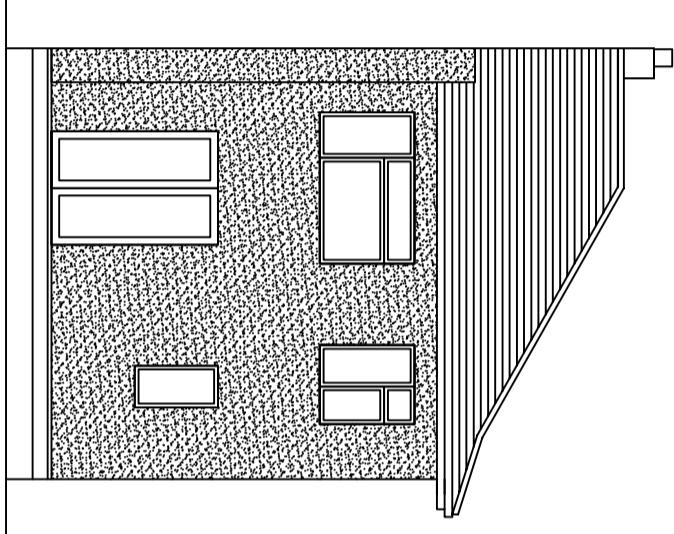


Existing Side Elevation

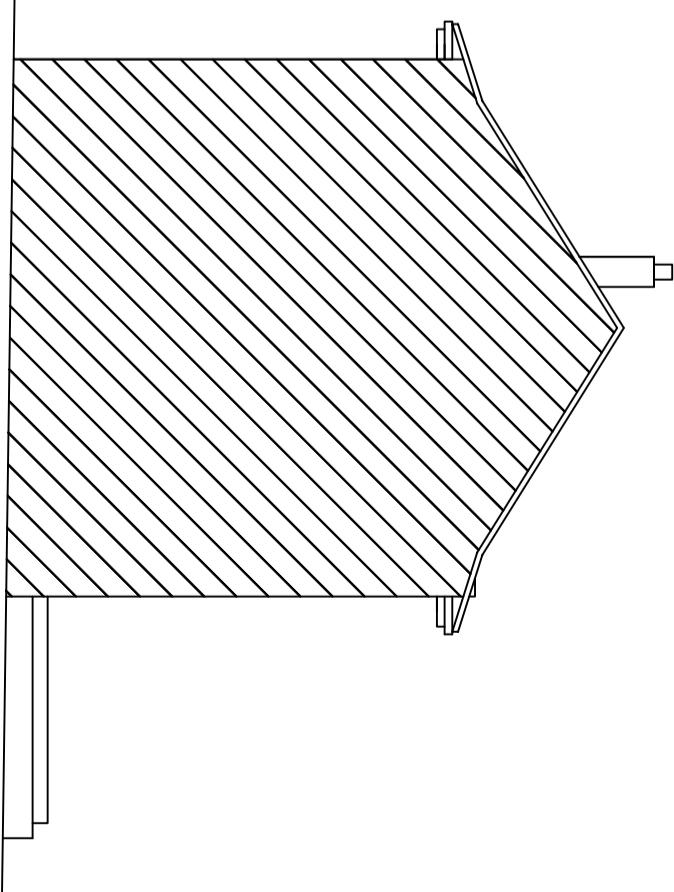

0 1 2 3 4 5m

Existing Side Elevation

PROJECT TITLE: Single Storey Side to Rear Extension		DRAWING TITLE: EXISTING PLANS AND ELEVATIONS
PROJECT STAGE: PLANNING DRAWINGS SUBMITTED FOR APPROVAL		REFERENCE NO.: 23_07_33 BYRON WAY, HAYES, UB4 8AT DRAWING NO.: SW/PLN/23/07/01 SCALE: 1:100 @ A3
DATE: APR' 2023		CLIENT NAME: Mr. Achyut Dhakal
NOTES All setting out dimensions is to be checked and verified on site by contractor before any commencement of the works. Any discrepancies or client instructed changes to be referred to Sewa Enterprises Ltd. All dimensions in millimeters unless otherwise stated. This drawings is copyrighted and no part of it is to be extracted, amended or removed without gaining permission in formal writings. Copyright © 2023, Sewa Enterprises Ltd.		

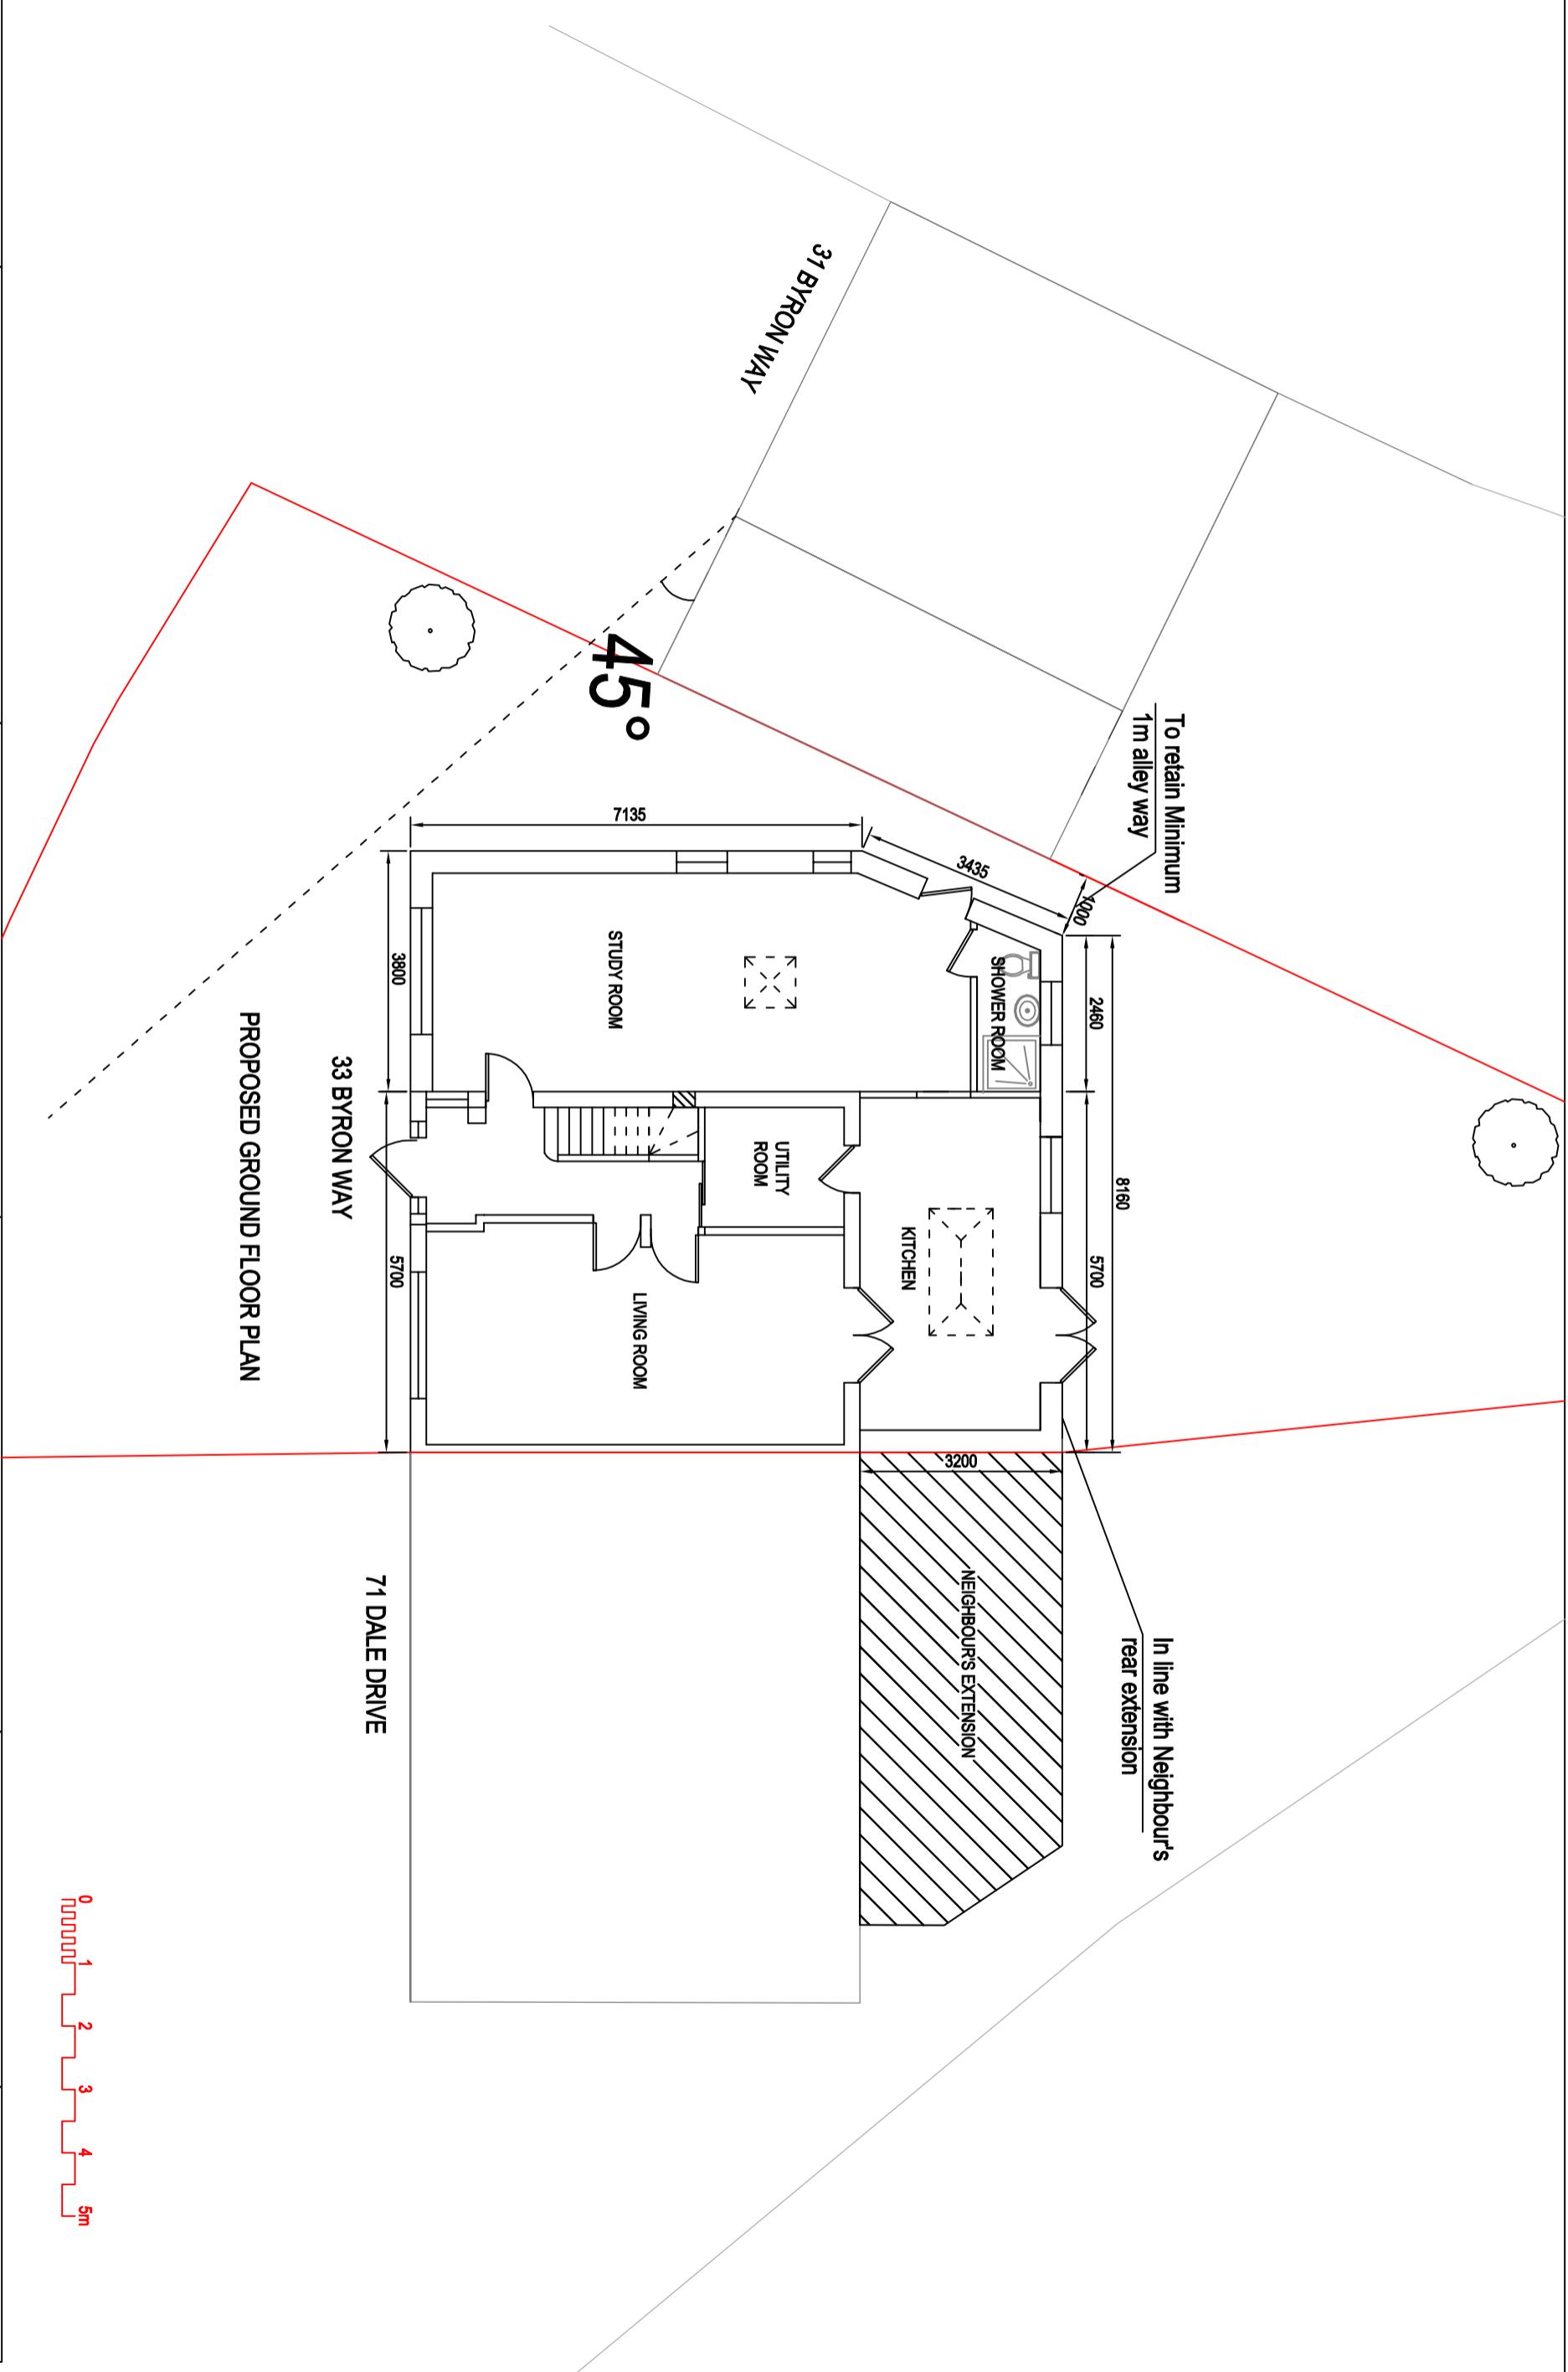

SEWA

ENTERPRISES LTD


Architectural & Structural Design Consultant

Email: info@sewaenterprises.com

M: 07863106679

PROPOSED FIRST FLOOR PLAN

0
1
2
3
4
5m

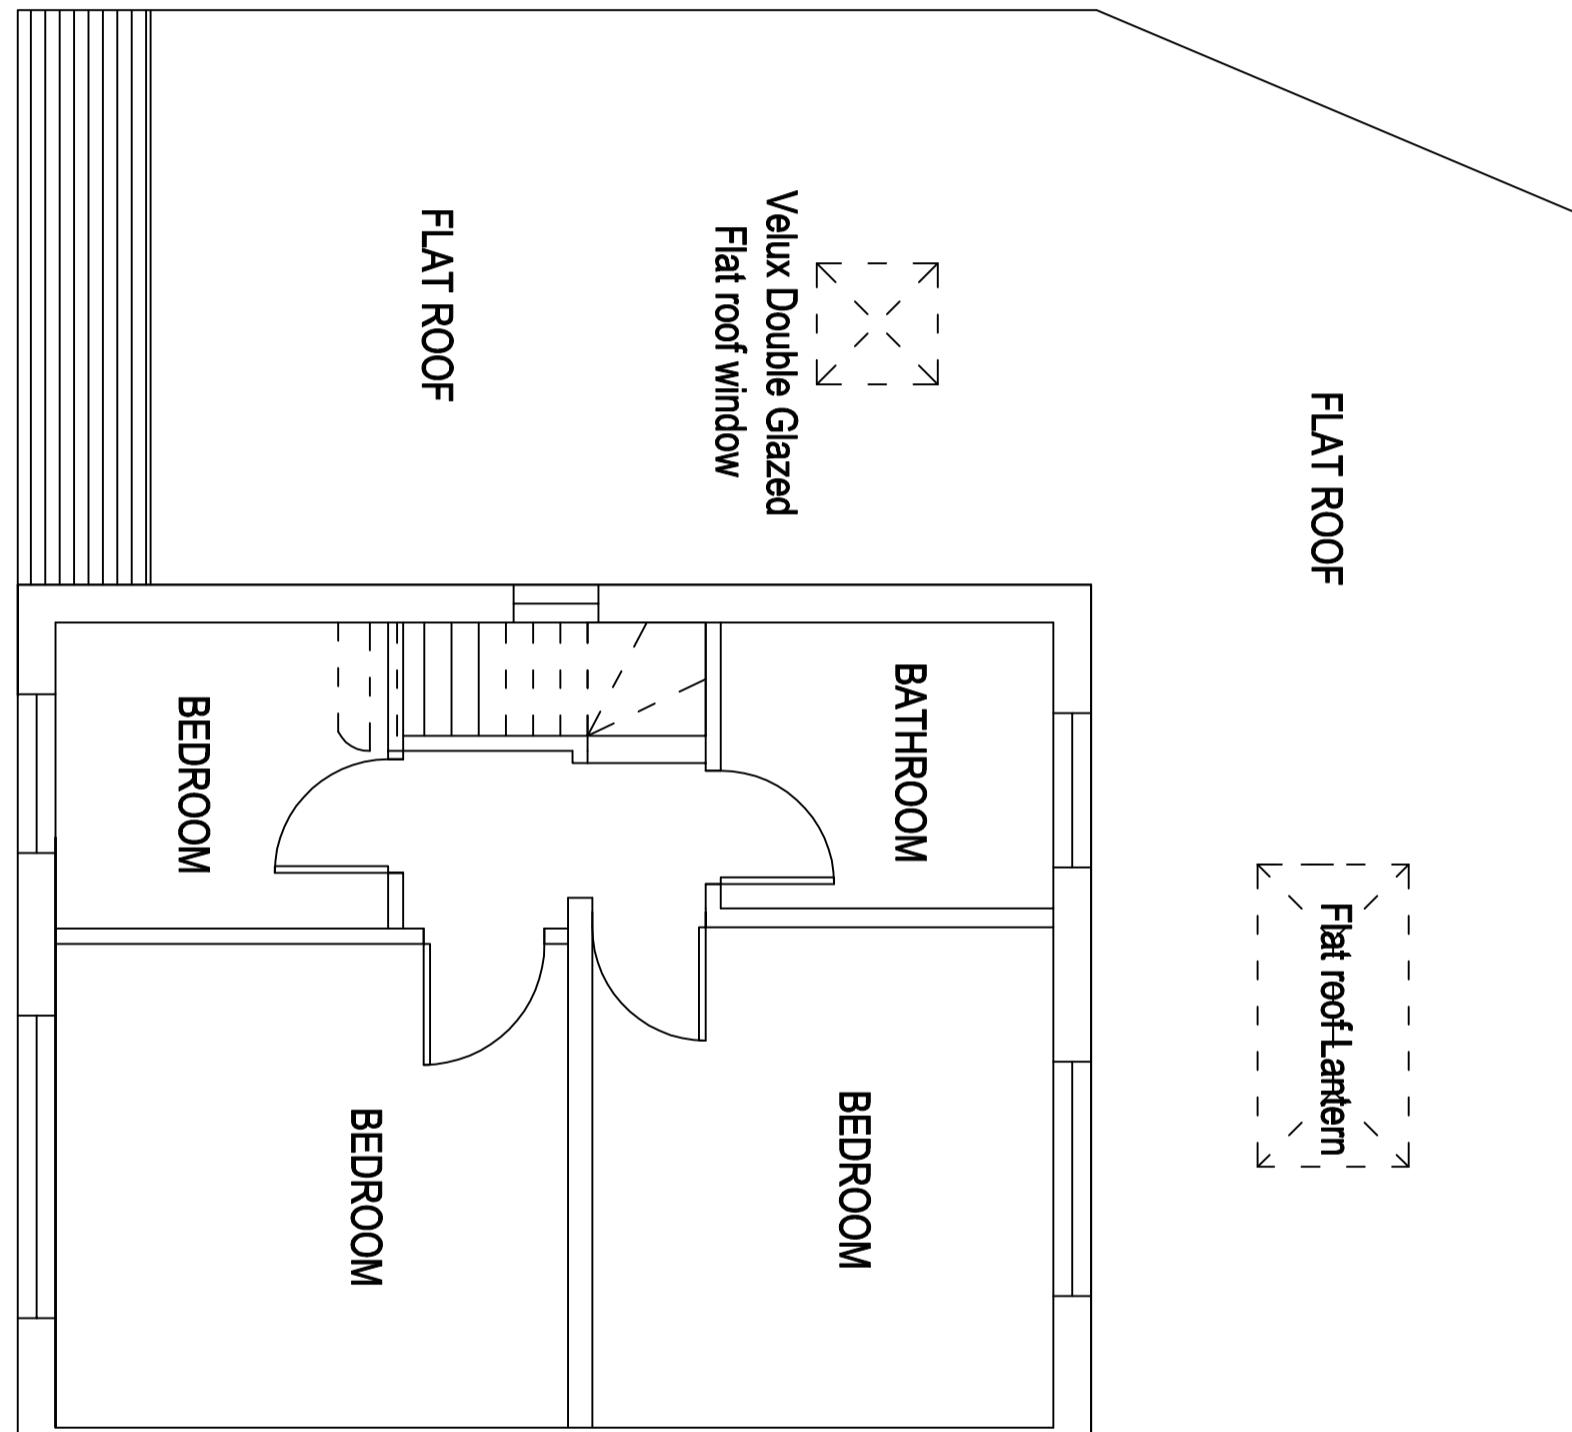

PROJECT TITLE: Single Storey Side to Rear Extension	DRAWING TITLE: PROPOSED FIRST FLOOR PLAN
PROJECT STAGE: PLANNING DRAWINGS	REFERENCE NO: 23_07_33 BYRON WAY, HAYES, UB4 8AT
ADDRESS: 33 BYRON way, Hayes, UB4 8AT	DRAWING NO: SW/PLN/23/07/03
CLIENT NAME: Mr. Achyut Dhakal	SCALE: 1:50 @ A3
DATE: APR' 2023	

NOTES
All setting out dimensions is to be checked and verified on site by contractor before any commencement of the works. Any discrepancies or client instructed changes to be referred to Sewa Enterprises Ltd. All dimensions in millimeters unless otherwise stated. This drawings is copyrighted and no part of it is to be extracted, amended or removed without gaining permission in formal writings.


Copyright © 2023, Sewa Enterprises Ltd.

Architectural & Structural Design Consultant


Email: info@sewaenterprises.com

M: 07863106679


Proposed External Finish Materials to Match Existing External Finish Materials

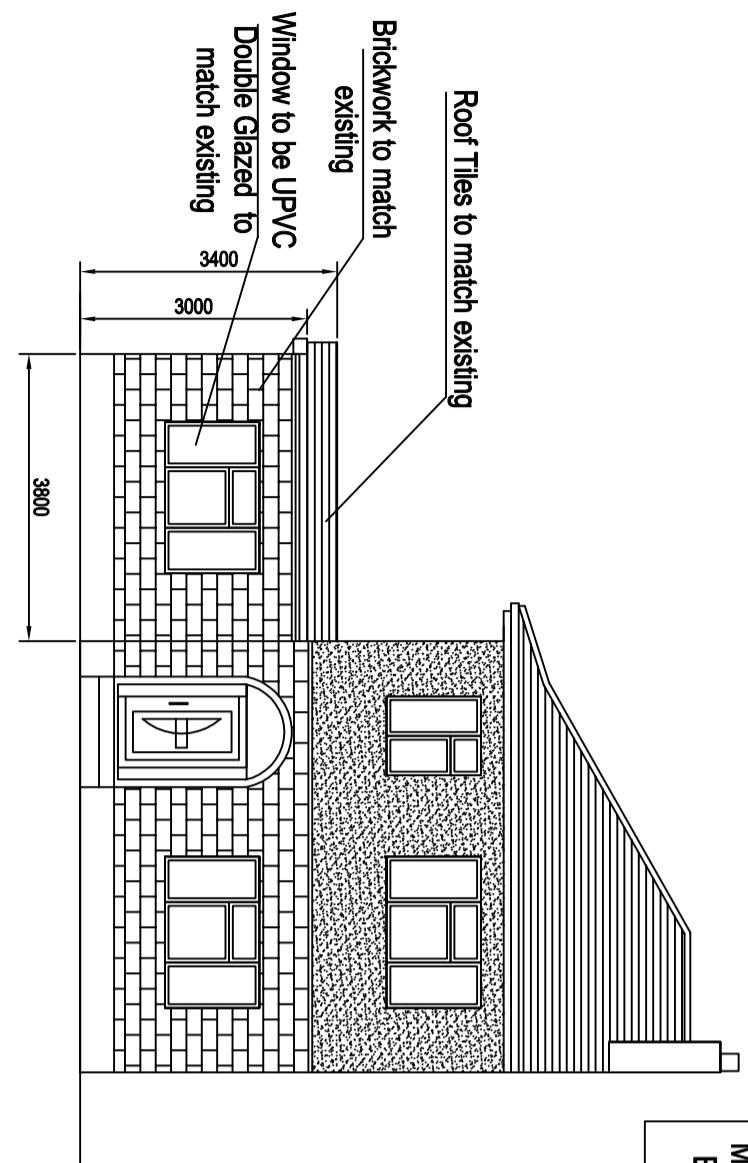

Proposed Front Elevation

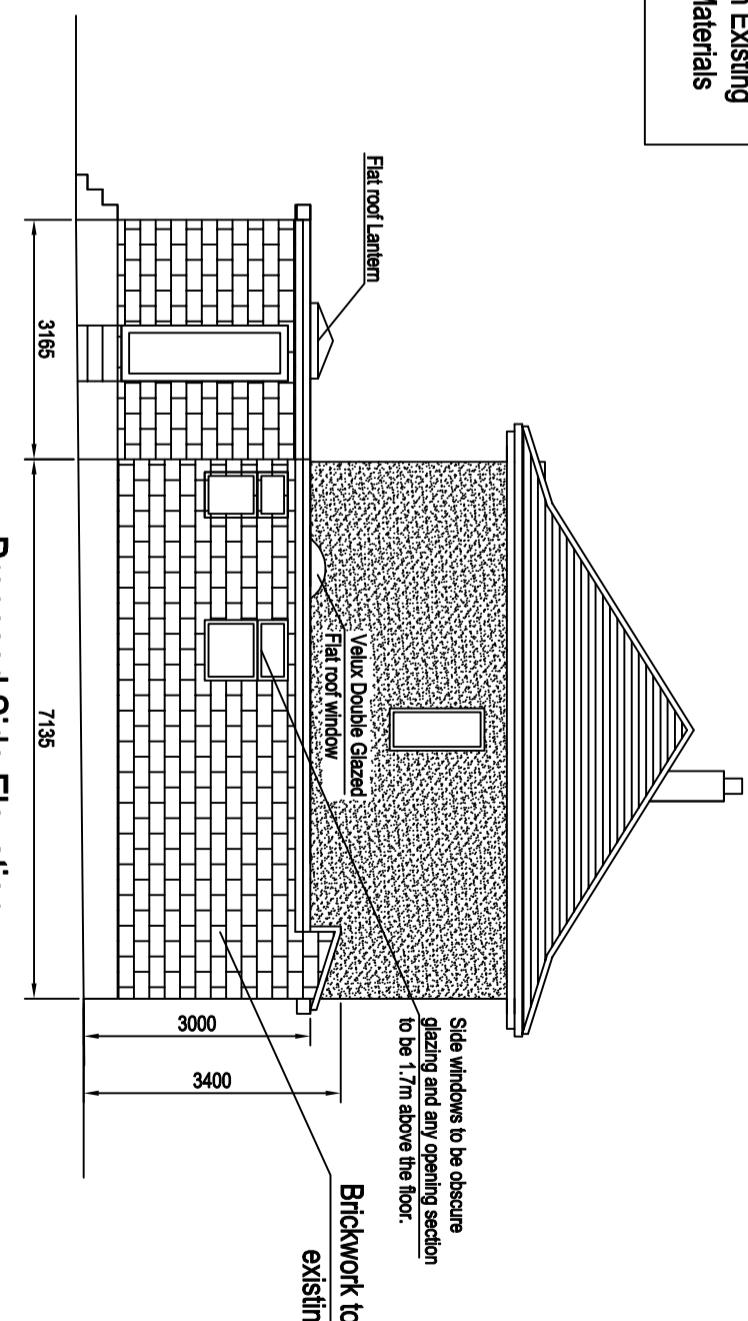


Proposed Side Elevation

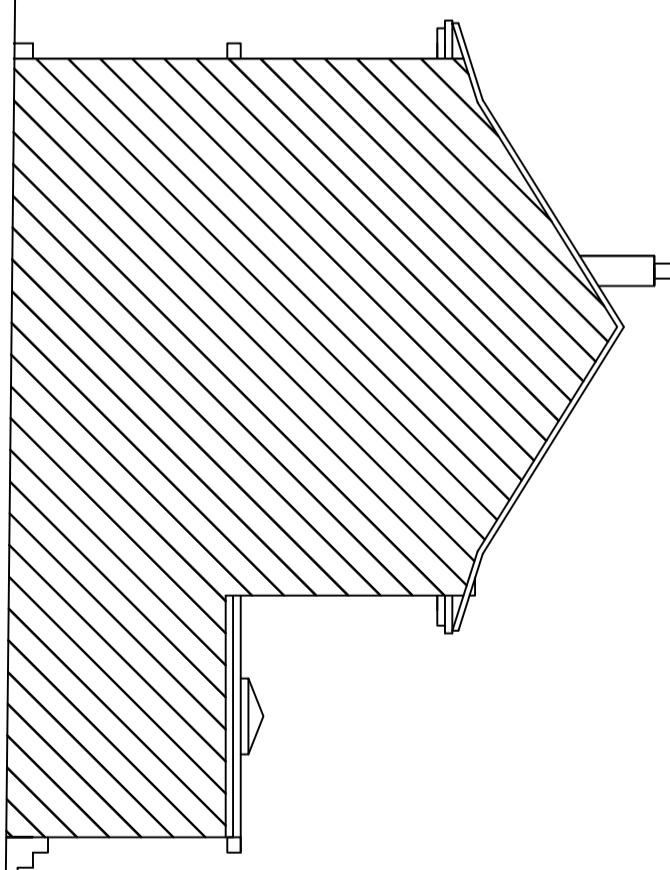

Proposed Rear Elevation

0 1 2 3 4 5m

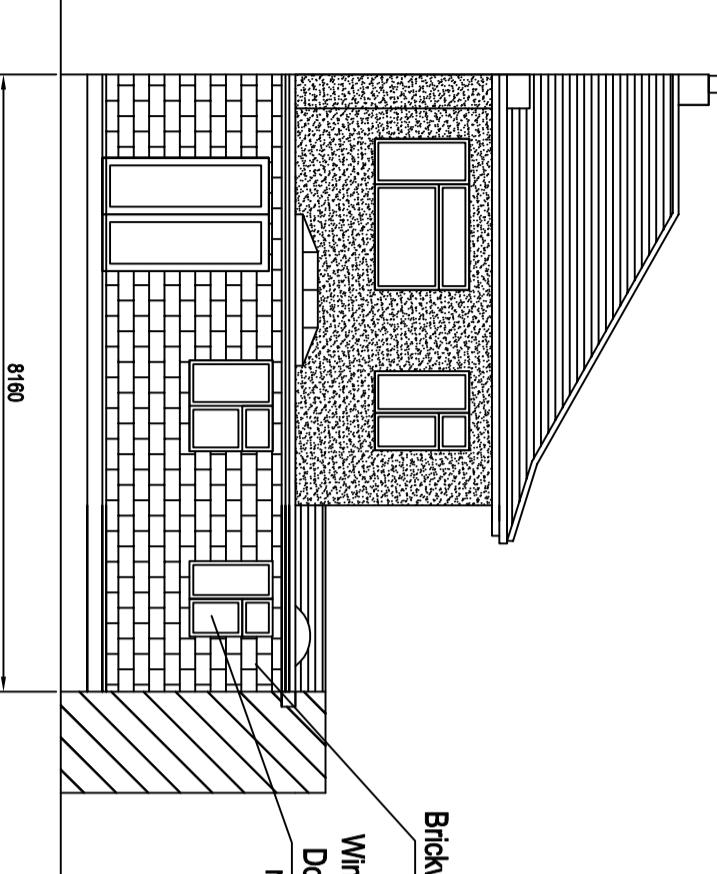

Proposed Rear Elevation

SEWA



ENTERPRISES LTD

Architectural & Structural Design Consultant

Email: info@sewaenterprises.com

M: 0786310679

NOTES
All setting out dimensions is to be checked and verified on site by contractor before any commencement of the works. Any discrepancies or client instructed changes to be referred to Sewa Enterprises Ltd. All dimensions in millimeters unless otherwise stated. This drawings is copyrighted and no part of it is to be extracted, amended or removed without gaining permission in formal writings.

Copyright © 2023, Sewa Enterprises Ltd.

PROPOSED ELEVATIONS

DRAWING TITLE:

PROJECT TITLE:

33 BYRON WAY, HAYES, UB4 8AT

ADDRESS:

CLIENT NAME:

Mr. Achyut Dhakal

PROJECT STAGE:

PLANNING DRAWINGS

SUBMITTED FOR APPROVAL

REFERENCE NO:

23_07_33 BYRON WAY, HAYES,

UB4 8AT

DRAWING NO:


SW/PLN/23/07/04

SCALE:

1:100 @ A3

DATE:

APR' 2023

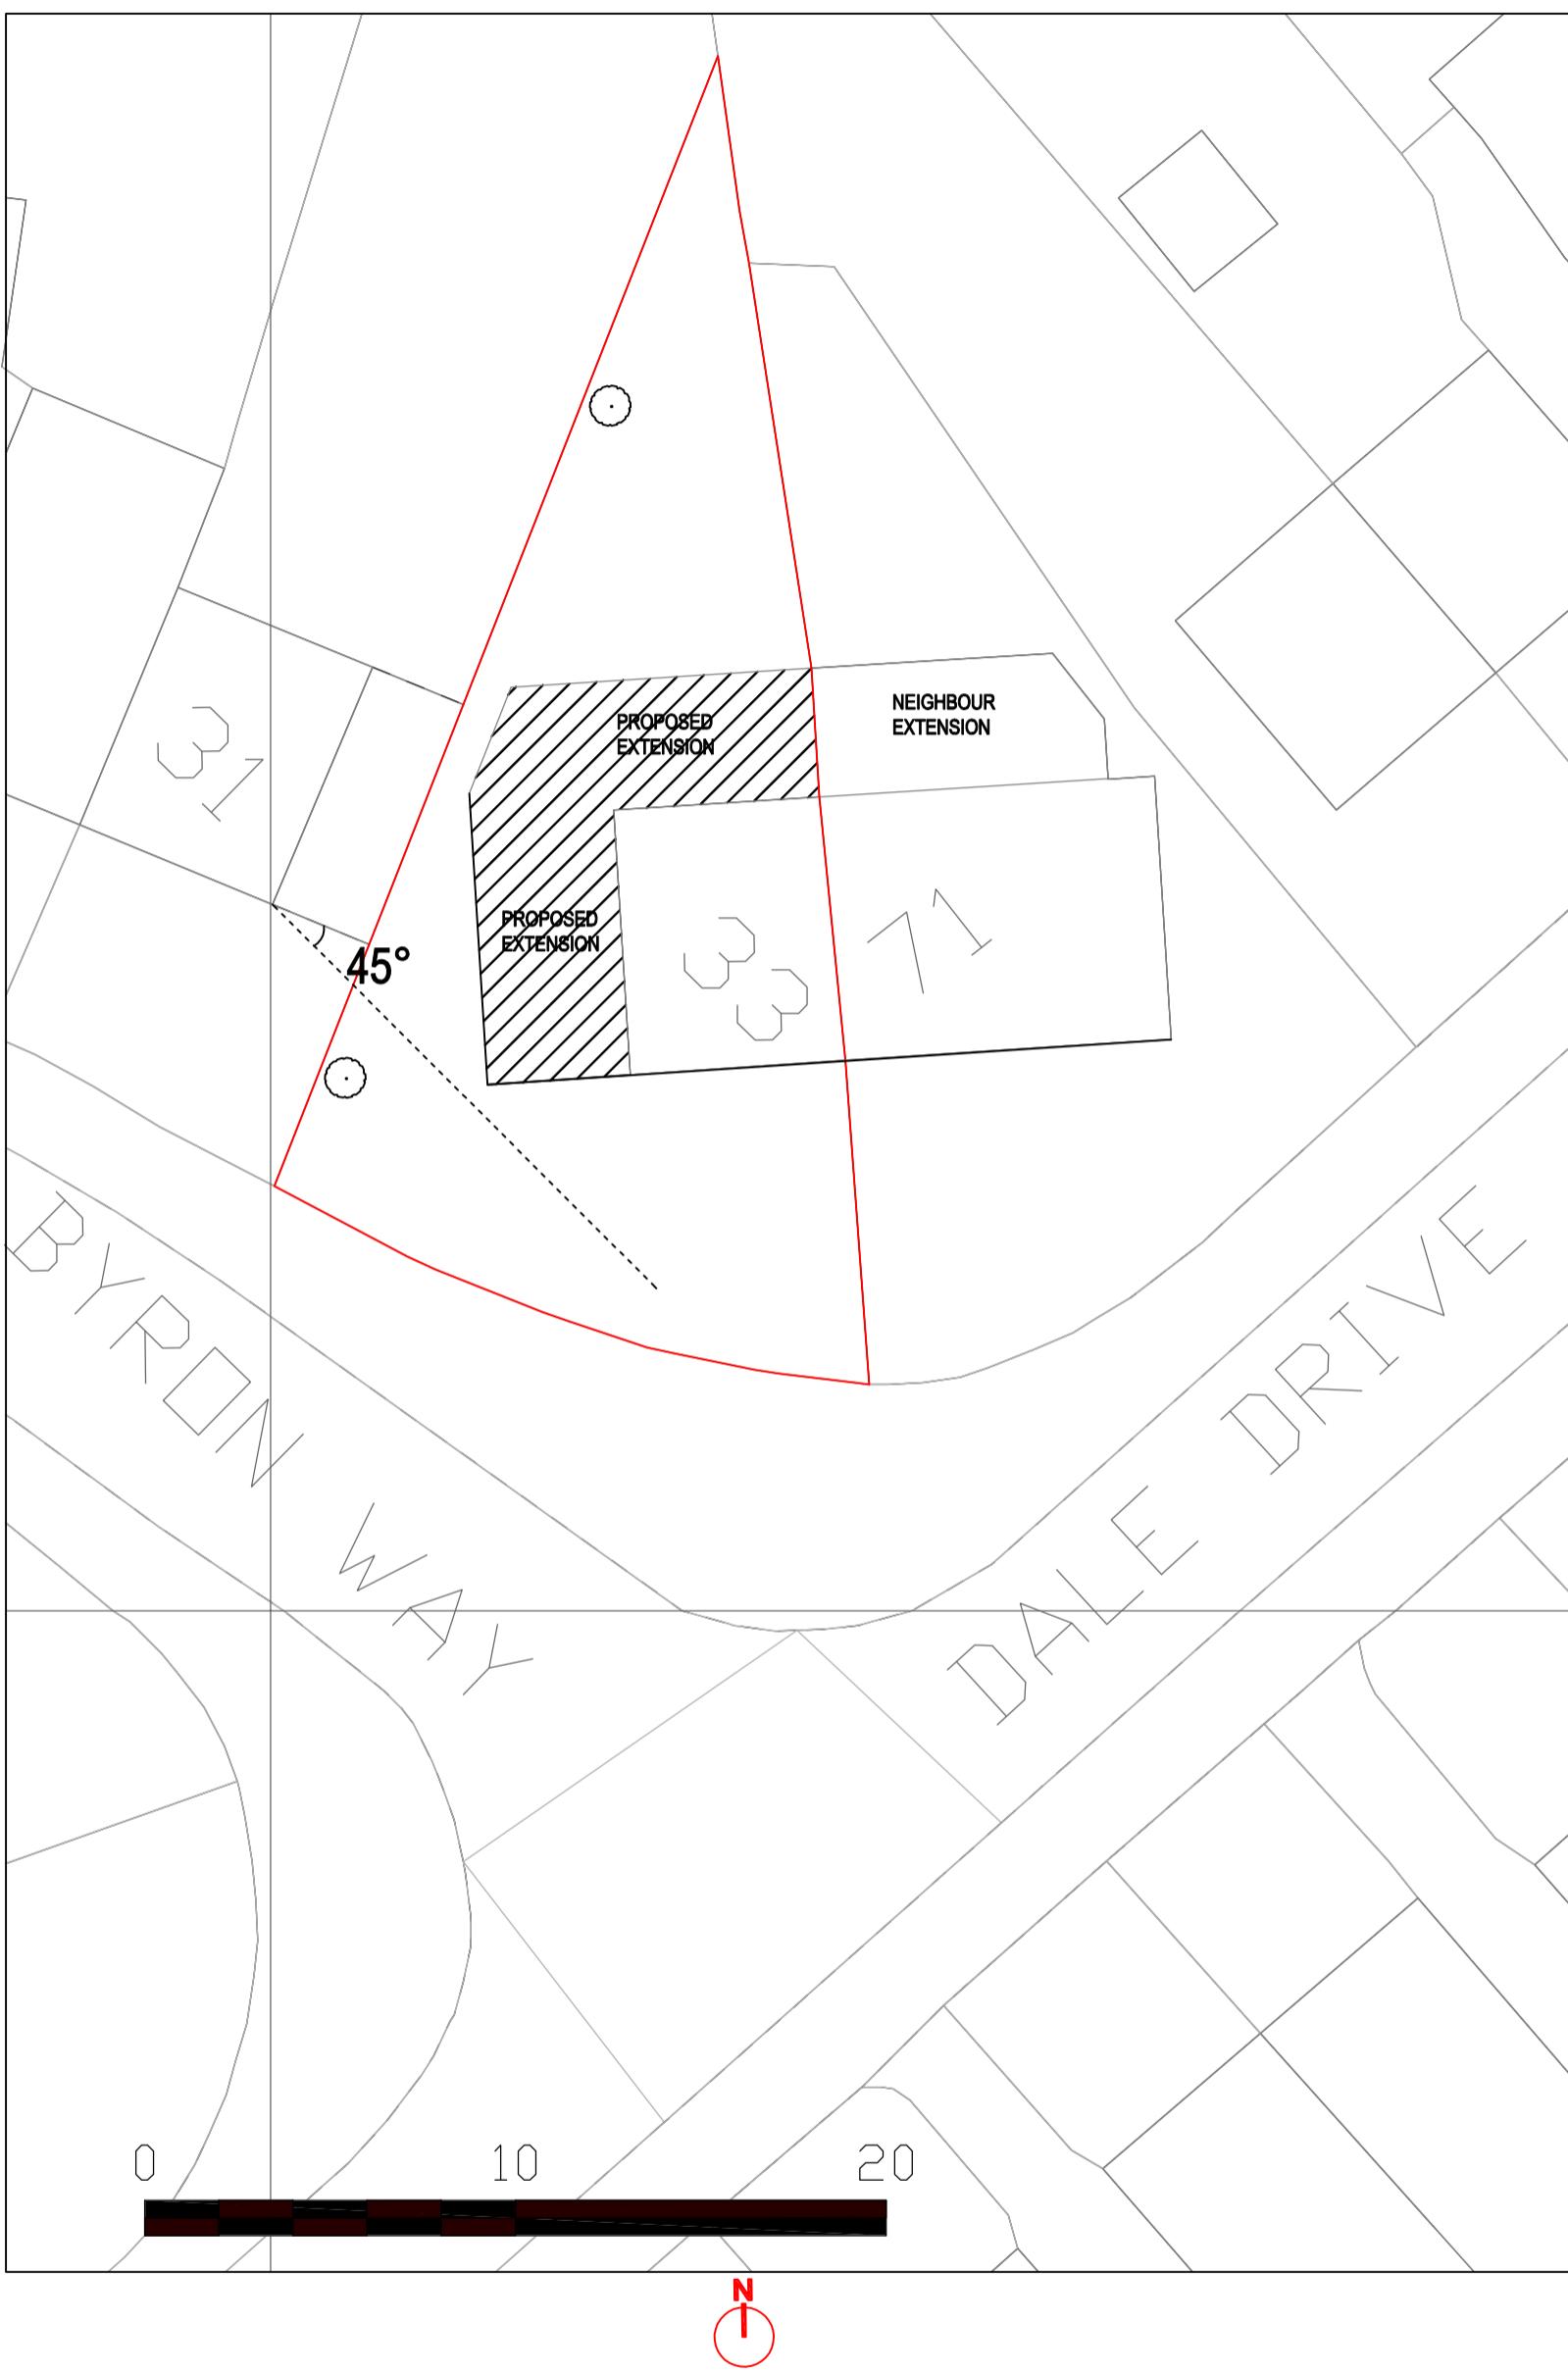

SEWA 

ENTERPRISES LTD

Architectural & Structural Design Consultant
Email: info@sewaenterprises.com
M: 07863106679

NOTES

All setting out dimensions is to be checked and verified on site by contractor before any commencement of the works. Any discrepancies or client instructed changes to be referred to Sewa Enterprises Ltd. All dimensions in millimeters unless otherwise stated. This drawings is copyrighted and no part of it is to be extracted, amended or removed without gaining permission in formal writings.
Copyright © 2023, Sewa Enterprises Ltd.

PROJECT TITLE:
Single Storey Side to Rear Extension

ADDRESS:
33 Byron way, Hayes, UB4 8AT

CLIENT NAME:
Mr. Achyut Dhakal

DRAWING TITLE:
PROPOSED SITE PLAN

PROJECT STAGE:
PLANNING DRAWINGS SUBMITTED FOR APPROVAL

REFERENCE NO:
23_07_33 BYRON WAY, HAYES
UB4 8AT
DRAWING NO: SW/PLN/23/07/05
SCALE:
1:200 @ A3

DATE:
APR' 2023