



EXISTING PLAN

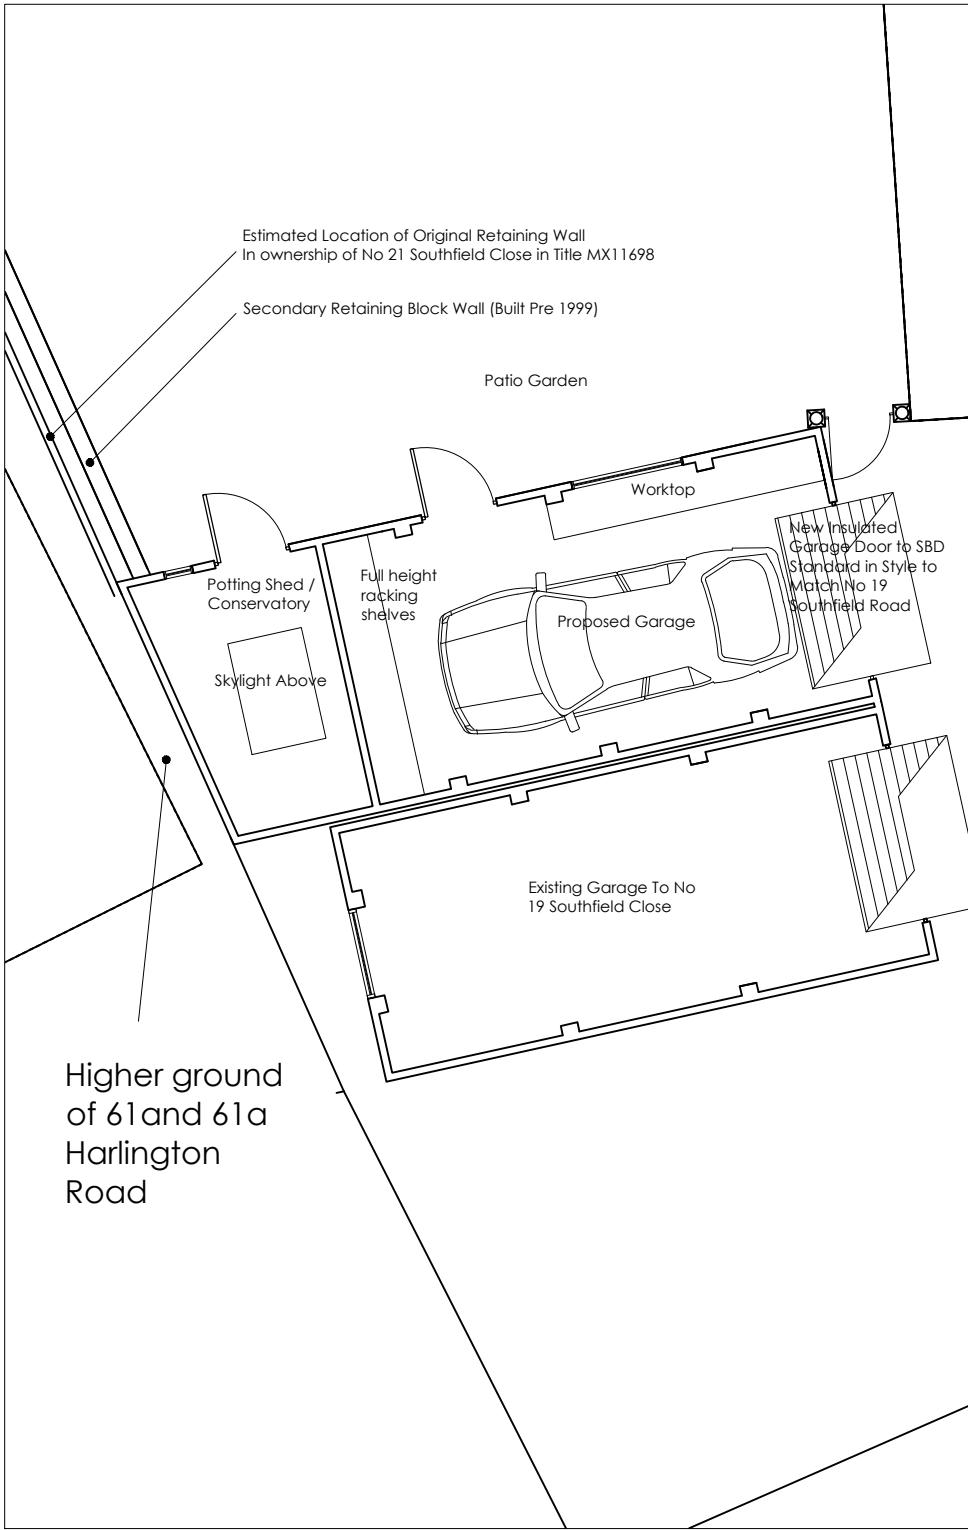

PROPOSED GARAGE PLAN

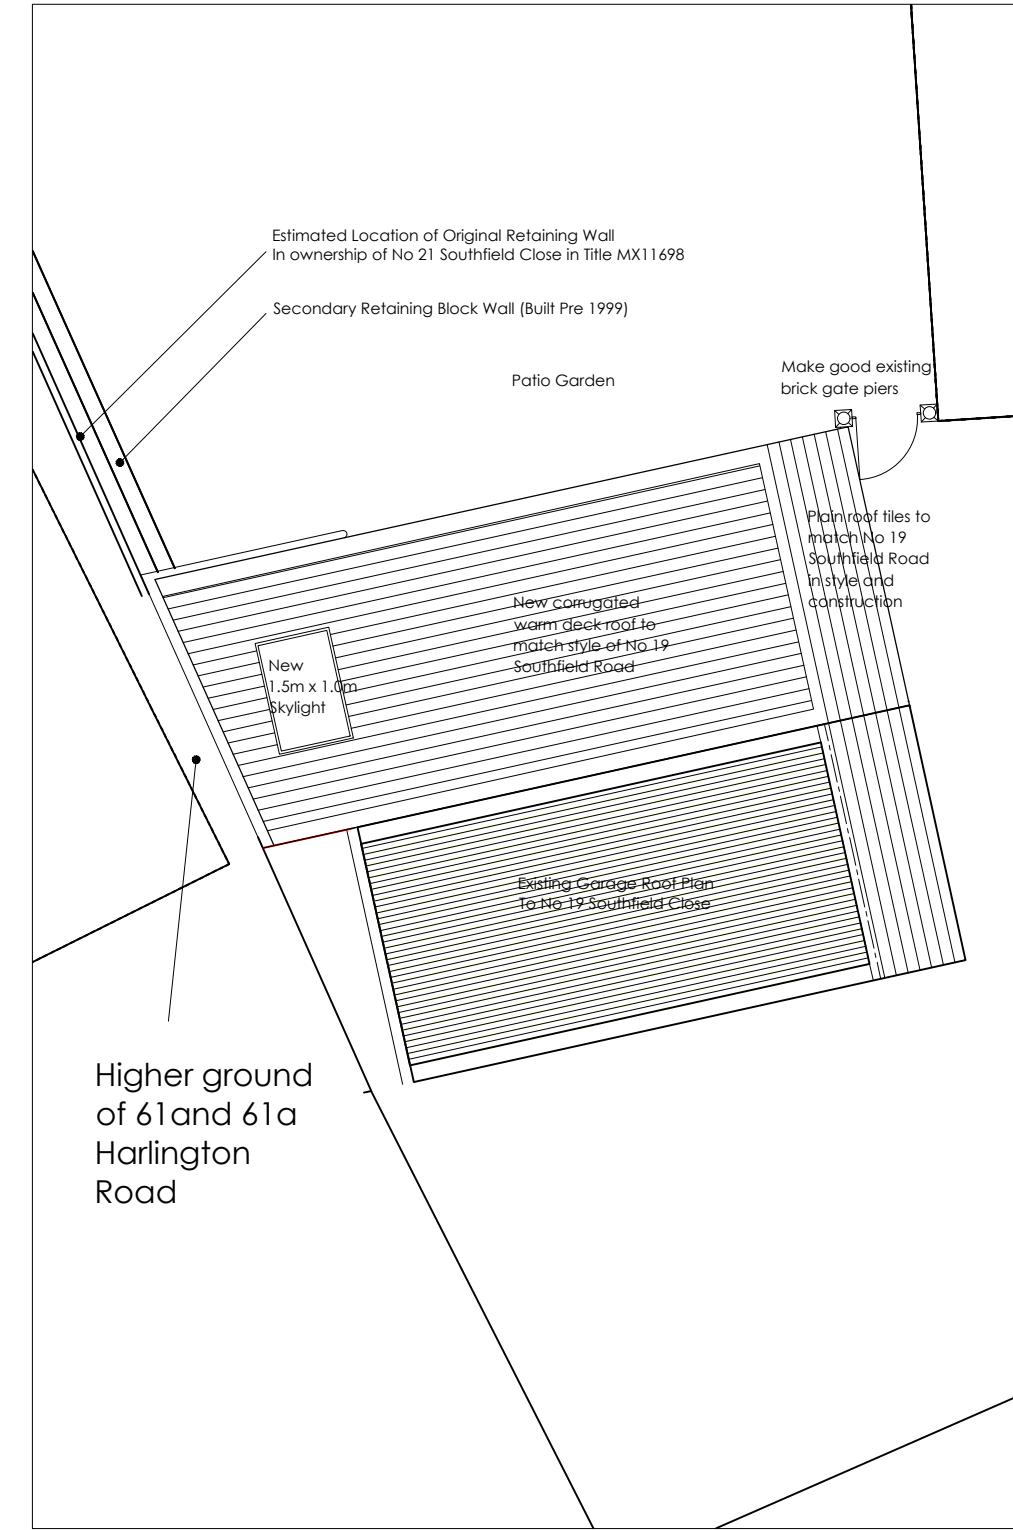

PROPOSED ROOF PLAN

EXISTING AND PROPOSED FLOORS PLAN - EXISTING ROOF PLAN AS BLOCK PLAN P002

SCALE 1:200

Scale 1:100



Notes:

SITE:

21 Southfield Close, Uxbridge, Middlesex, UB8 3JJ

TITLE:

Existing and Proposed Plans

P/003

DRAWING NO.

A001

PROJECT NO.

19.12.24

DATE.

1:100@A3

mb

SCALE AT A3.

DRAWN.

mb

CHECKED.

.

REVISION.

Mrs Michelle Brown
21 Southfield Close
Uxbridge
Middlesex.
UB8 3JJ