


EXISTING EAST ELEVATION

EXISTING NORTH ELEVATION

EXISTING SOUTH ELEVATION

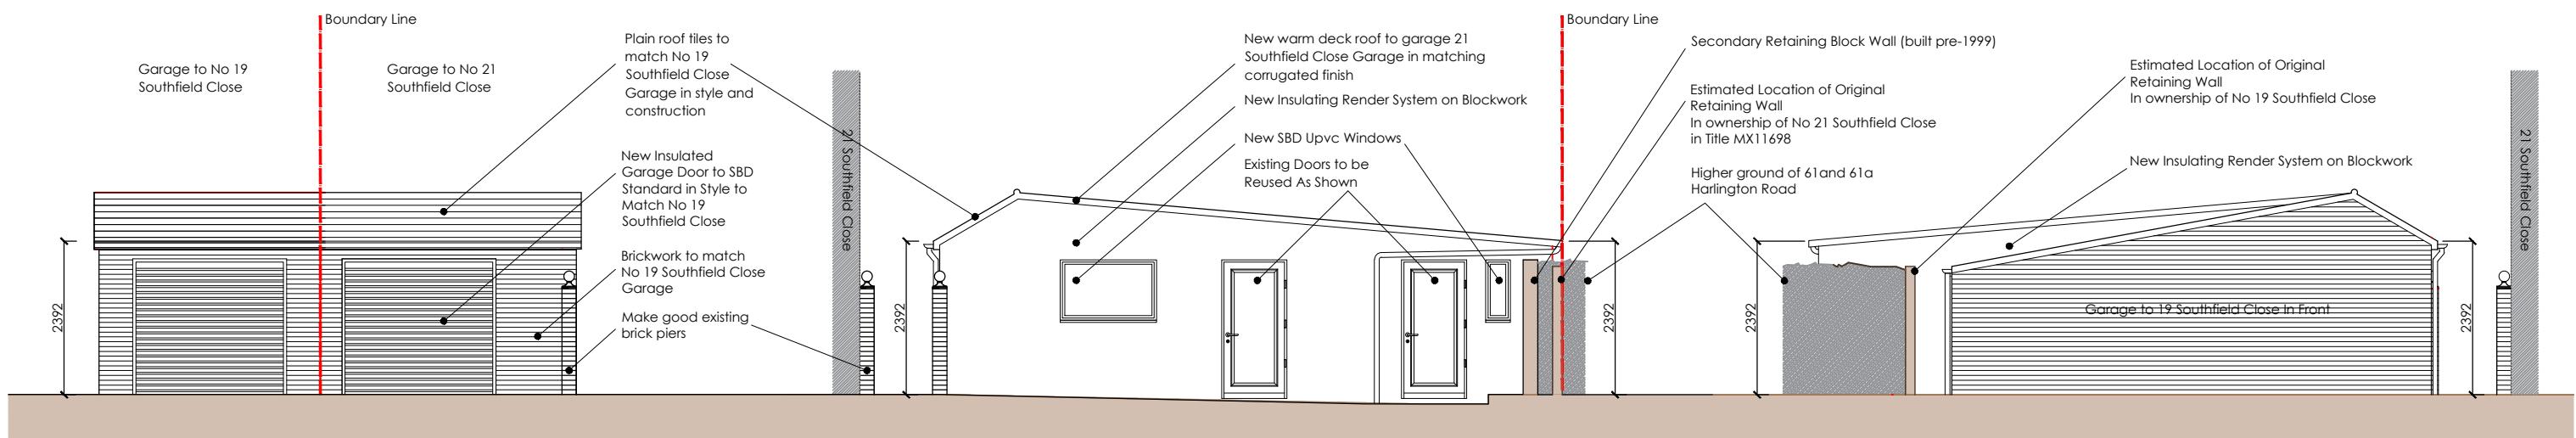


PROPOSED EAST ELEVATION

PROPOSED NORTH ELEVATION

PROPOSED SOUTH ELEVATION

ELEVATIONS

SCALE 1:100

 

Notes:

SITE:
21 Southfield Close, Uxbridge, Middlesex, UB8 3JJ

TITLE:
Existing and Proposed Elevations

P/004
DRAWING NO.
1:100@A3
SCALE AT A3.
mb
DRAWN.
mb
CHECKED.
19.12.24
PROJECT NO.
DATE.
REVISION.

Mrs Michelle Brown
21 Southfield Close
Uxbridge
Middlesex.
UB8 3JJ