


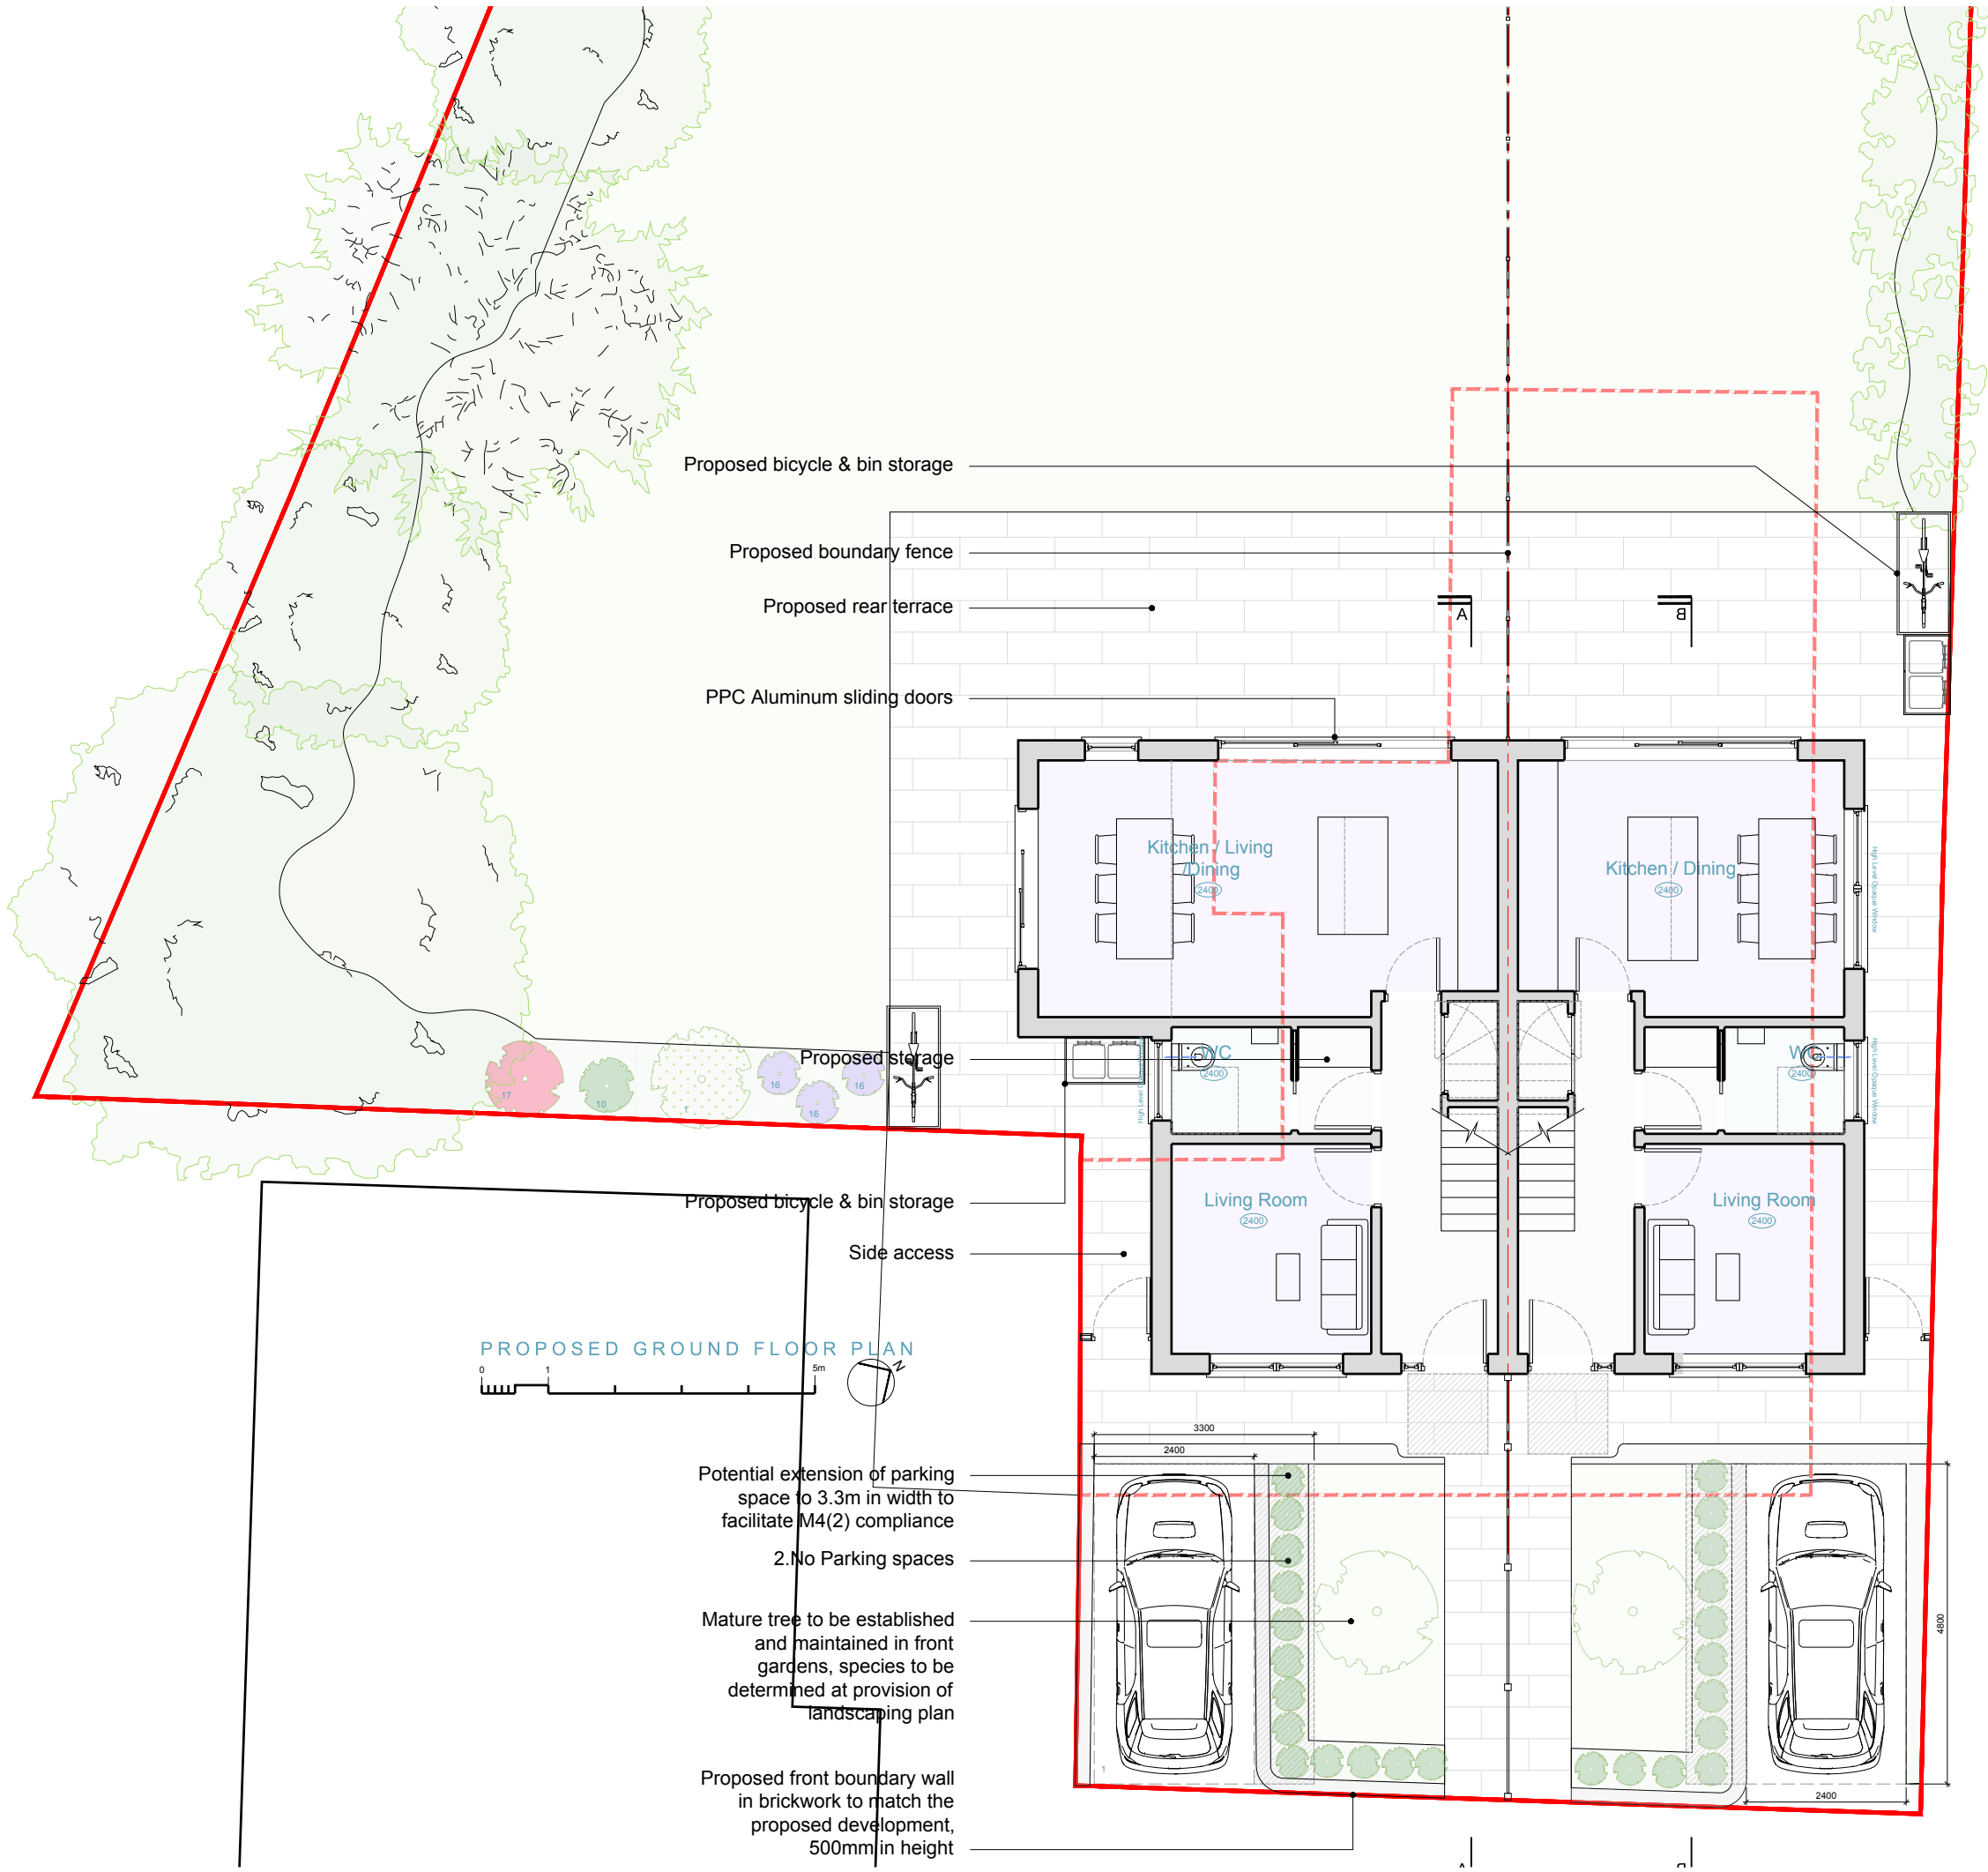

Copyright: All rights reserved. This drawing must not be reproduced without permission.

Only the original drawing should be relied upon. Contractors, sub-contractor and suppliers must verify all dimensions on site before commencing any work or making any shop drawings.

All shop drawings to be submitted to the architect for comment prior to fabrication.

This drawing is to be read in conjunction with the architect's specification, bills of quantities / schedules, structural, mechanical & electrical drawings and all discrepancies are to be reported to the architect.

Do not scale from this drawing. Dimensions are in millimetres unless otherwise stated.

NOTES

OPEN london
architecture • surveying • interior design
www.openlondon.uk.com
mail@openlondon.uk.com

Mermaid House
2 Puddle Dock
Blackfriars
EC4V 3DB
t: 020 7332 2888

project			
Field View, South Park Way			
client			
drawing title			
Proposed Ground Floor Plan			
drawing status			
Planning			
scale	date	drawn by	checked by
1:100 @ A3	05/11/24		
1:50 @ A1			
job no.	drawing no.	revision	
23015	200	P5	