


NOTES

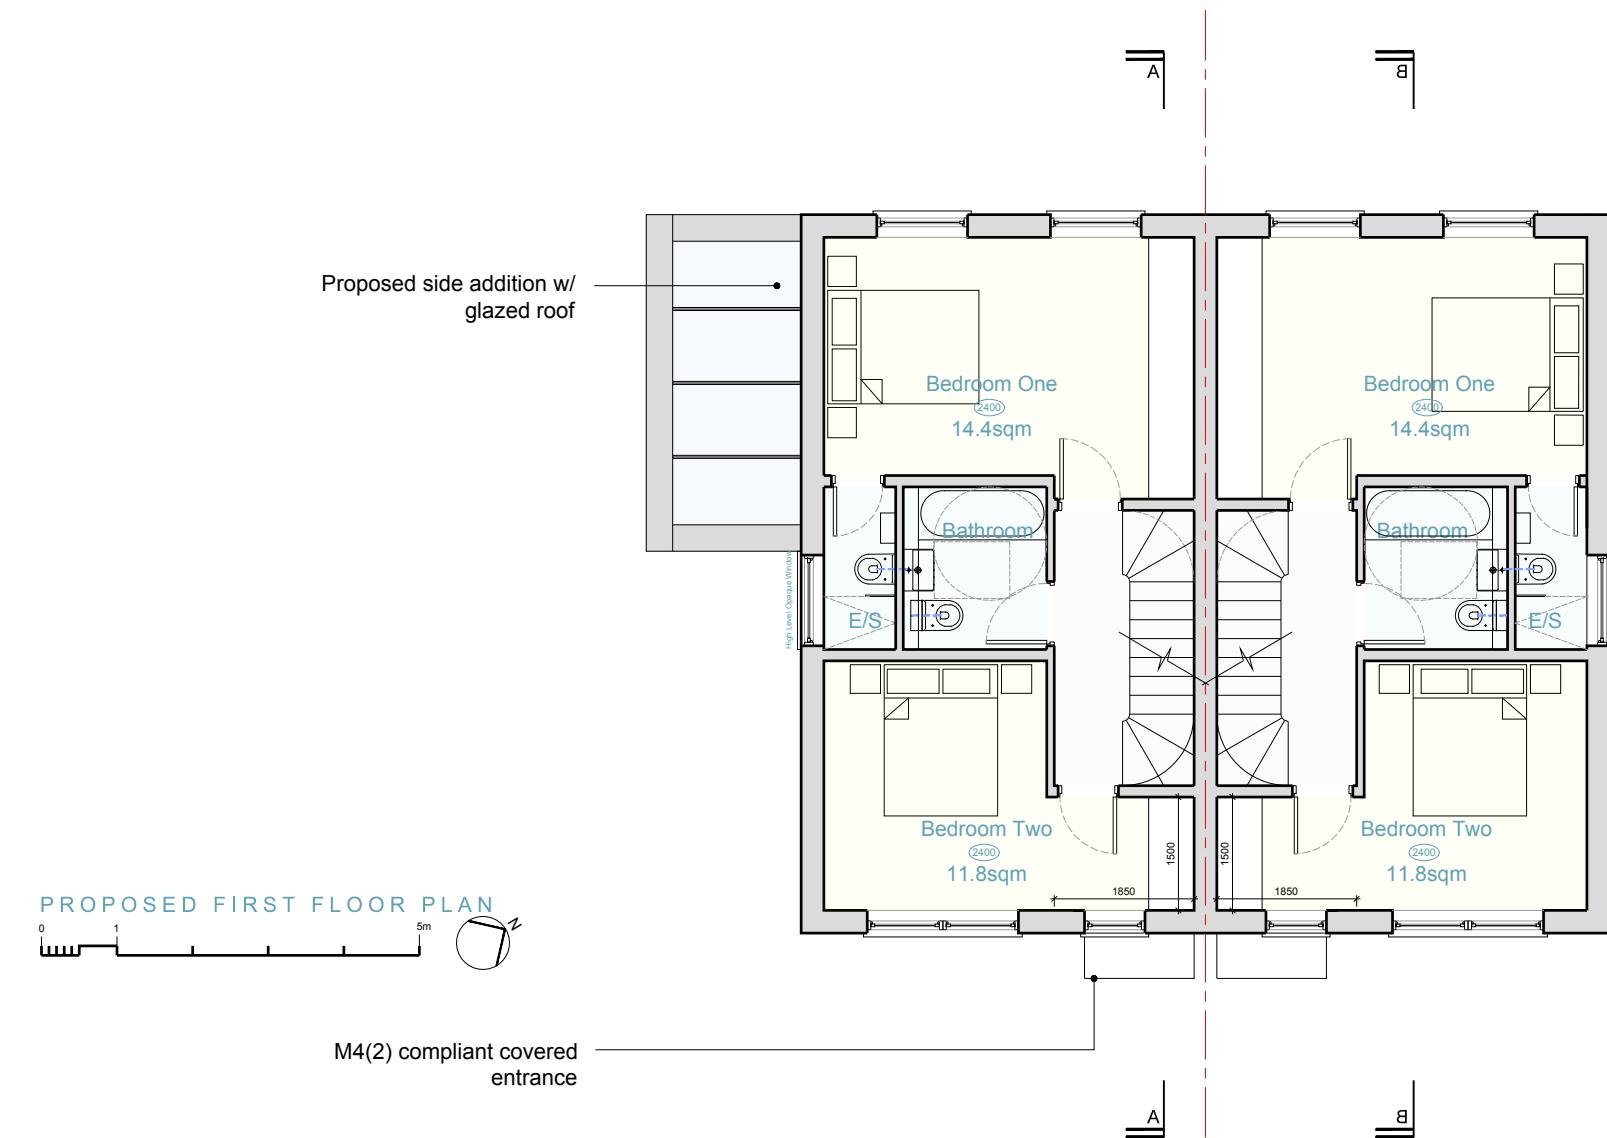

**OPEN london**  
 architecture • surveying • interior design  
[www.openlondon.uk.com](http://www.openlondon.uk.com)  
[mail@openlondon.uk.com](mailto:mail@openlondon.uk.com)  
 t: 020 7332 2888

project  
 Field View, South Park Way

client

drawing title  
 Proposed First Floor Plan

drawing status

**Planning**

scale date drawn by checked by

1:100 @ A3 05/11/24

1:50 @ A1

job no. drawing no. revision

23015 201

**P4**