

Copyright: All rights reserved. This drawing must not be reproduced without permission.

Only the original drawing should be relied upon. Contractors, sub-contractors and suppliers must verify all dimensions on site before commencing any work or making any shop drawings.

All shop drawings to be submitted to the architect for comment prior to fabrication.



This drawing is to be read in conjunction with the architect's specification, bills of quantities / schedules, structural, mechanical & electrical drawings and all discrepancies are to be reported to the architect.

Do not scale from this drawing. Dimensions are in millimetres unless otherwise stated.


NOTES



EXISTING GROUND FLOOR PLAN

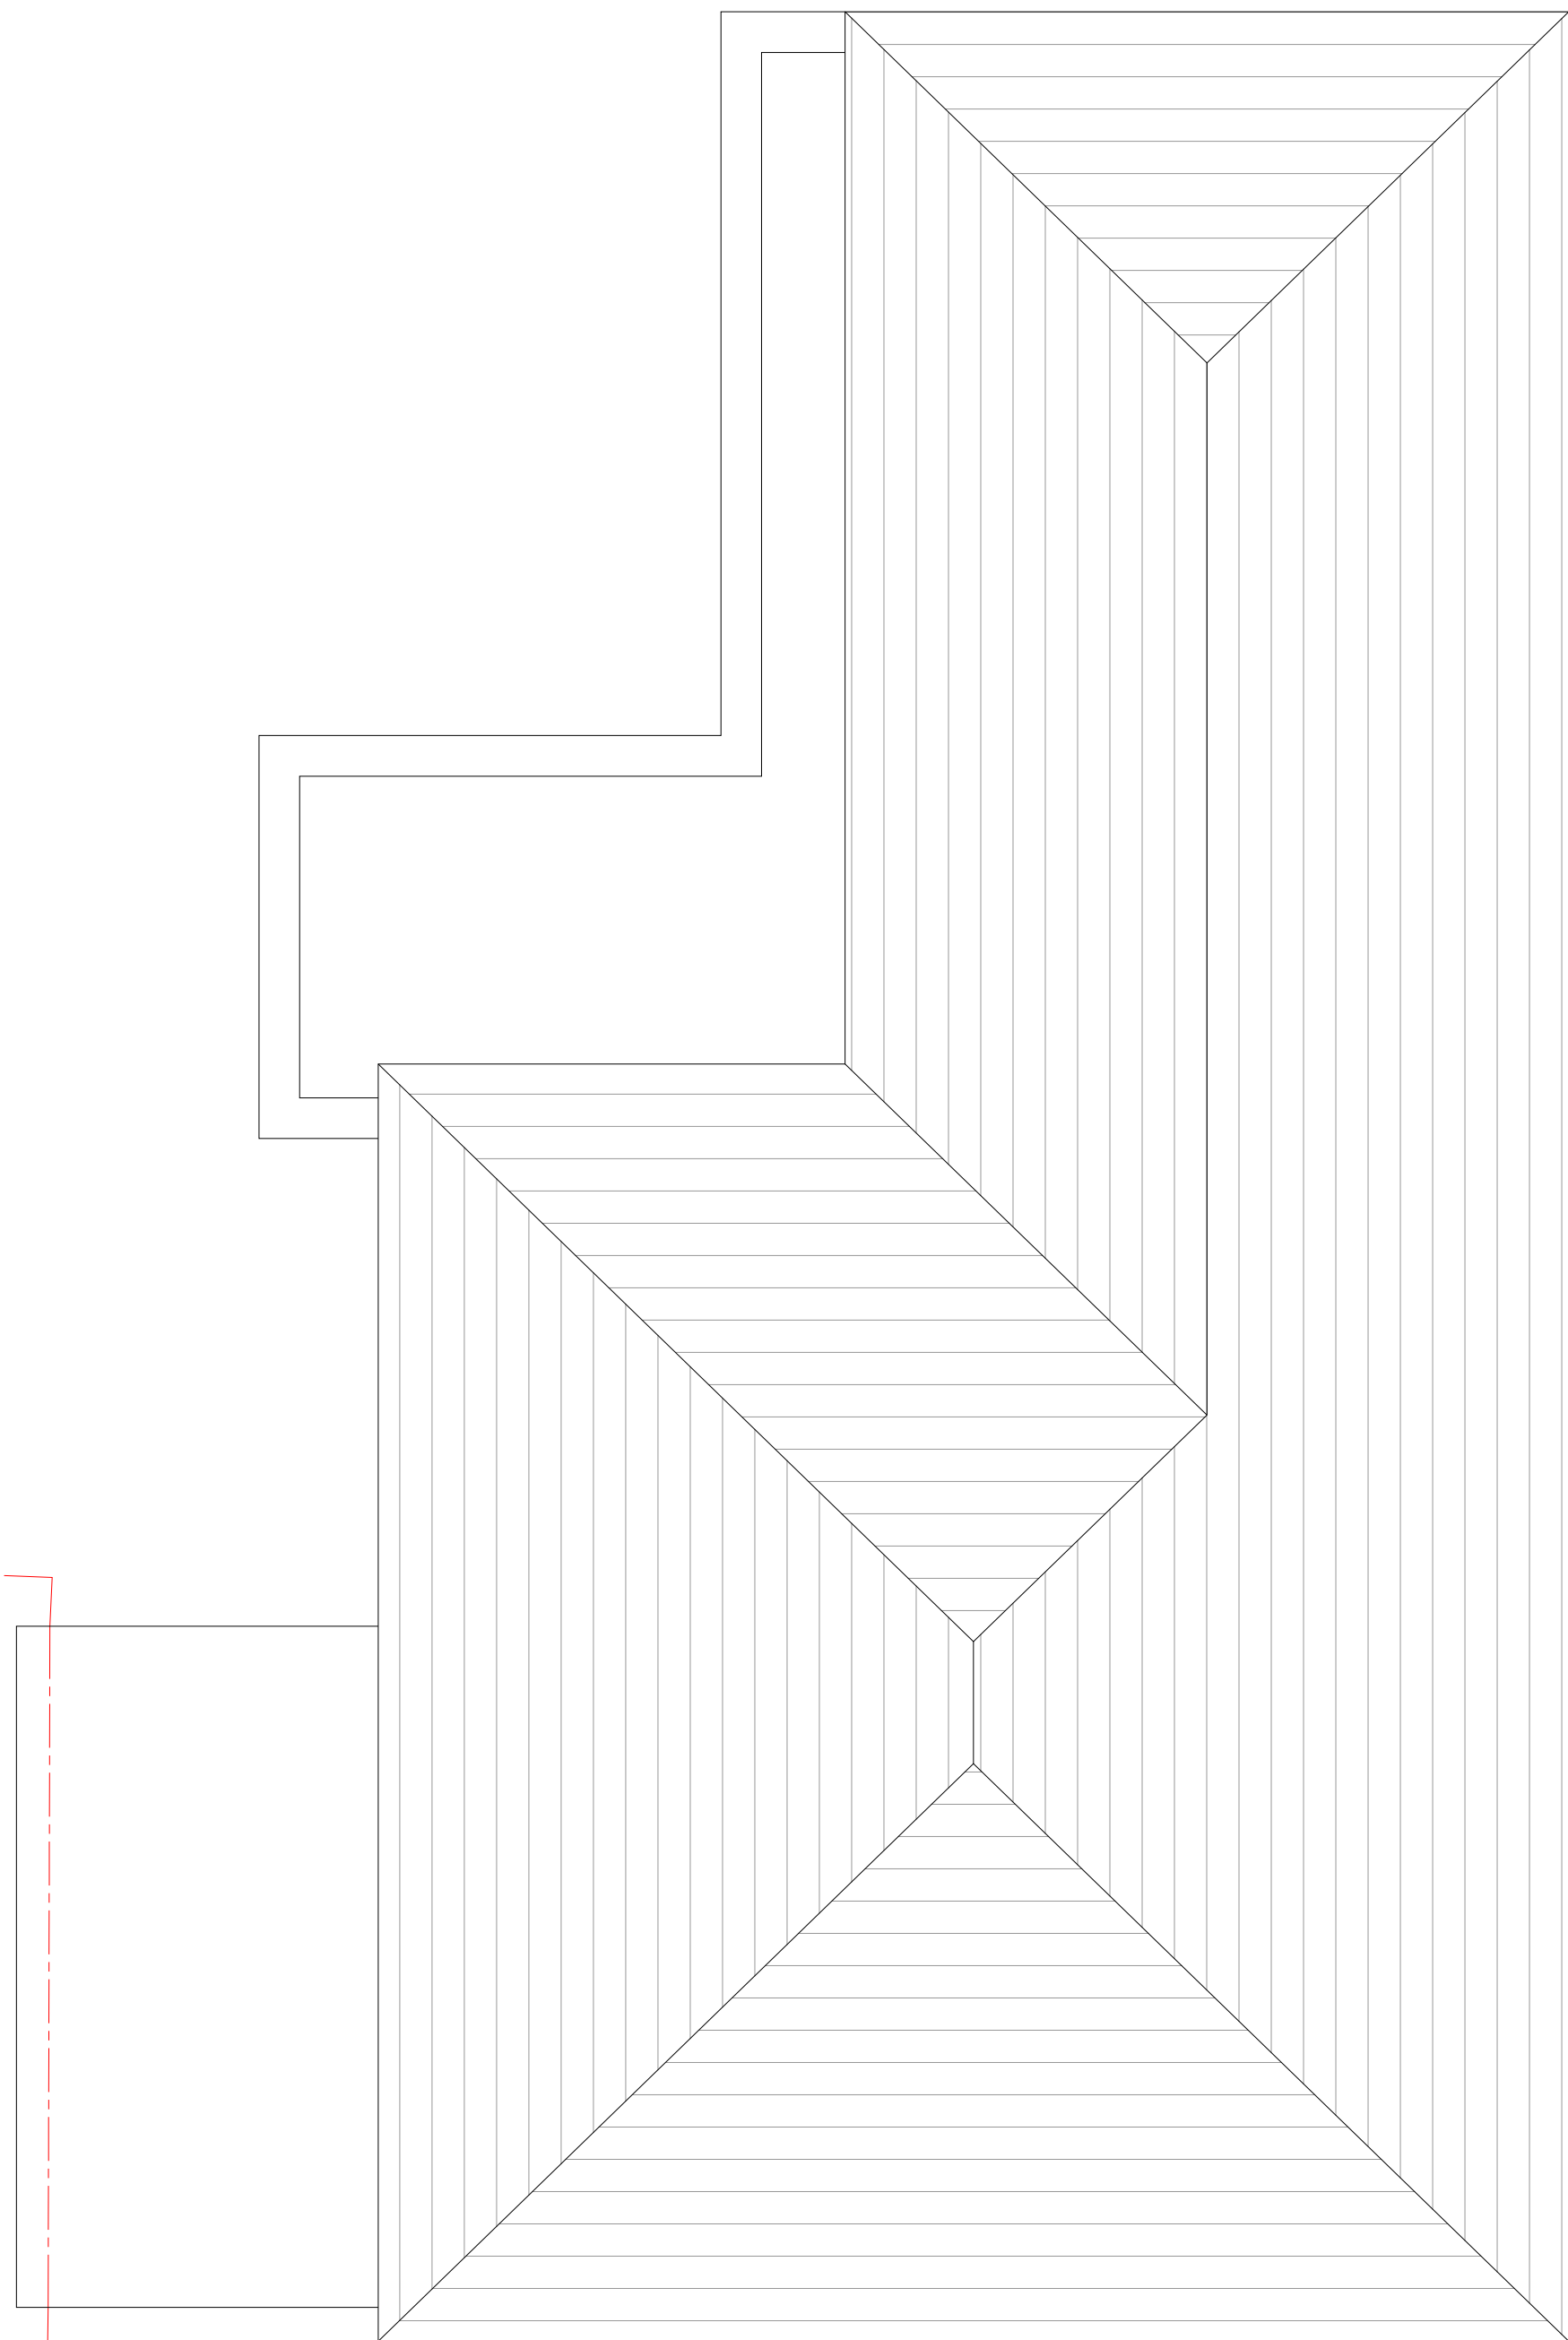 

EXISTING ROOF PLAN

 

OPEN london

architecture • surveying • interior design

www.openlondon.uk.com

mail@openlondon.uk.com

Mermaid House
2 Puddle Dock
Blackfriars
EC4V 3DB

t: 020 7332 2888

project

Field View

client

drawing title

Existing Ground Floor & Roof Plan

drawing status

Preliminary

scale

1:50 @ A1

1:100 @ A3

job no.

23015

date

10/01/24

drawn by

drawing no.

001

checked by

revision

P1