


NOTES

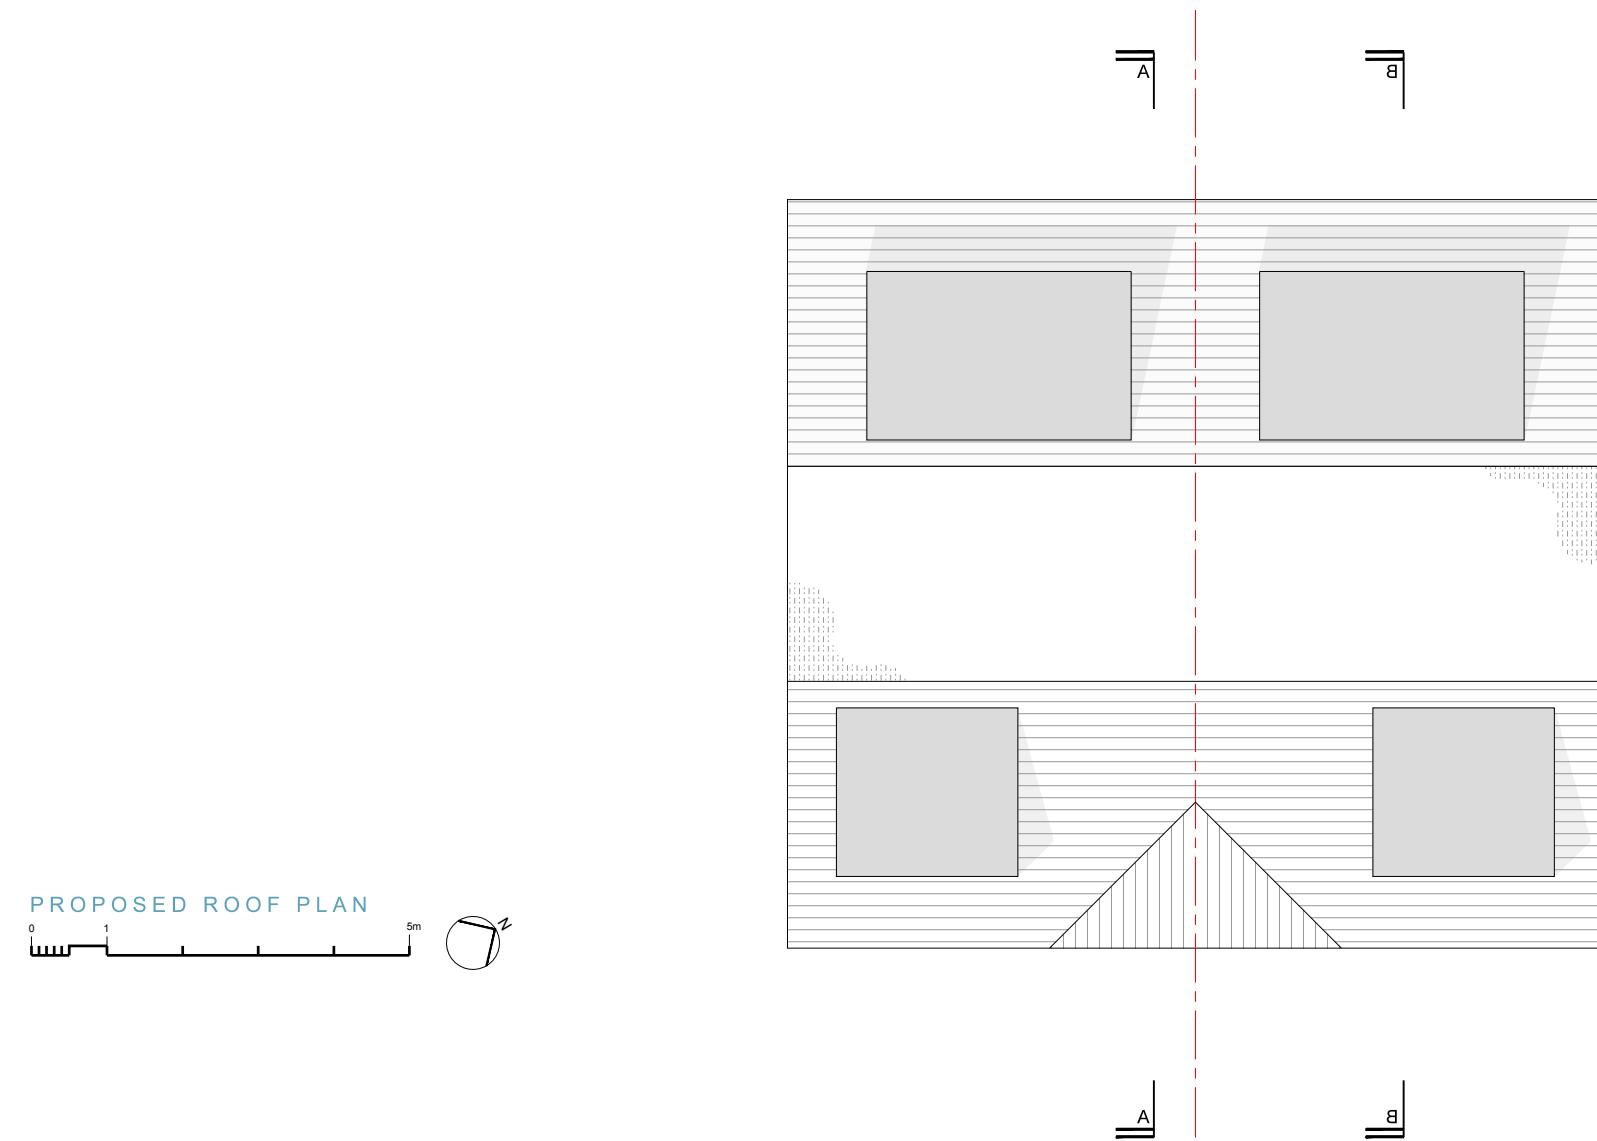

OPEN london
 architecture • surveying • interior design
www.openlondon.uk.com
mail@openlondon.uk.com
 t: 020 7332 2888

project
 Field View, South Park Way

client

drawing title
 Proposed Roof Plan

drawing status

Planning

scale date drawn by checked by
 1:100 @ A3 05/08/24
 1:50 @ A1

job no. drawing no. revision

23015 203

P2