




PROPOSED STREETSCAPE

0 1 5m

PROPOSED SIDE ELEVATION

0 1 5m

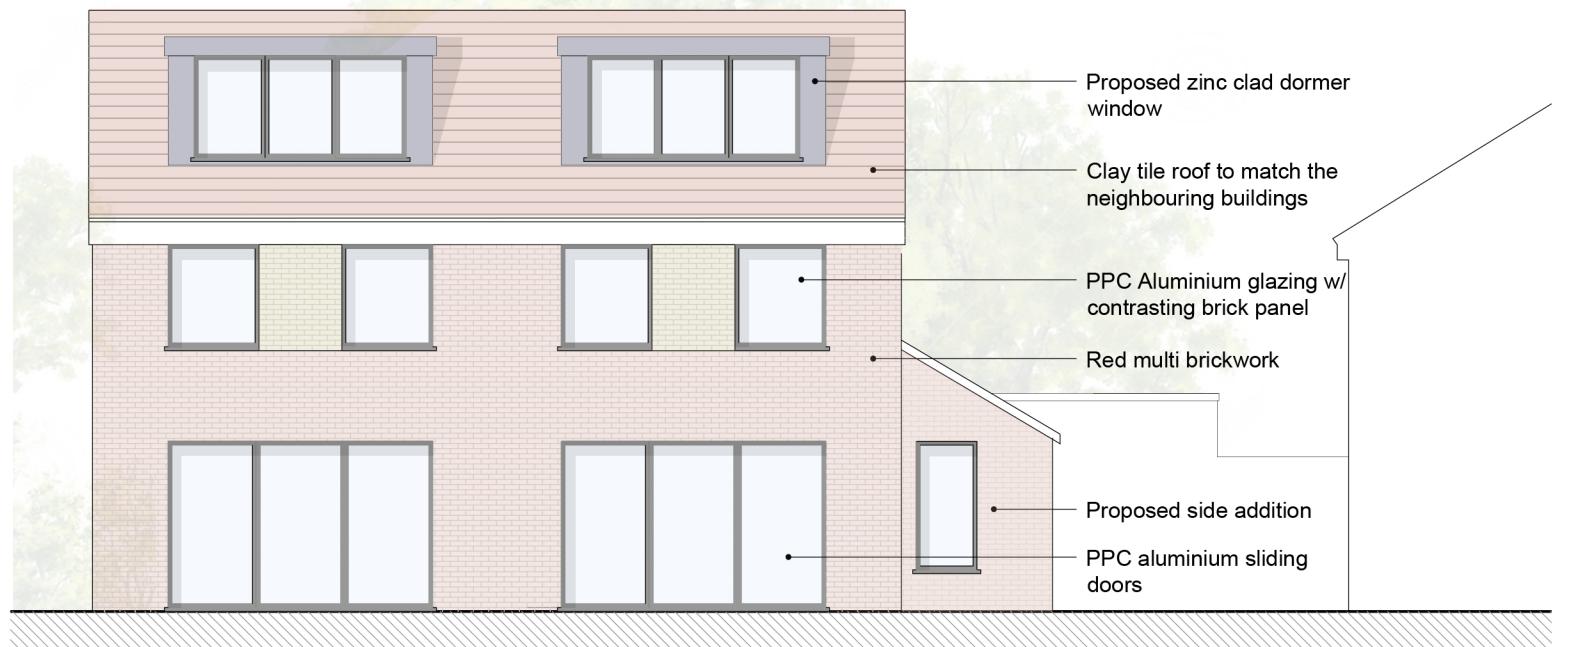

PROPOSED REAR ELEVATION

0 1 5m

PROPOSED SIDE ELEVATION

0 1 5m

OPEN london

architecture • surveying • interior design
www.openlondon.uk.com
mail@openlondon.uk.com

Mermaid House
 2 Puddle Dock
 Blackfriars
 EC4V 3DB

t: 020 7332 2888

project
 Field View, South Park Way

client

drawing title
 Proposed Front, Rear & Side Elevations

drawing status

Planning

scale date drawn by checked by

1:100 @ A3 06/08/24

1:50 @ A1

job no. drawing no. revision

23015 204

P4