




EXISTING GROUND FLOOR PLAN

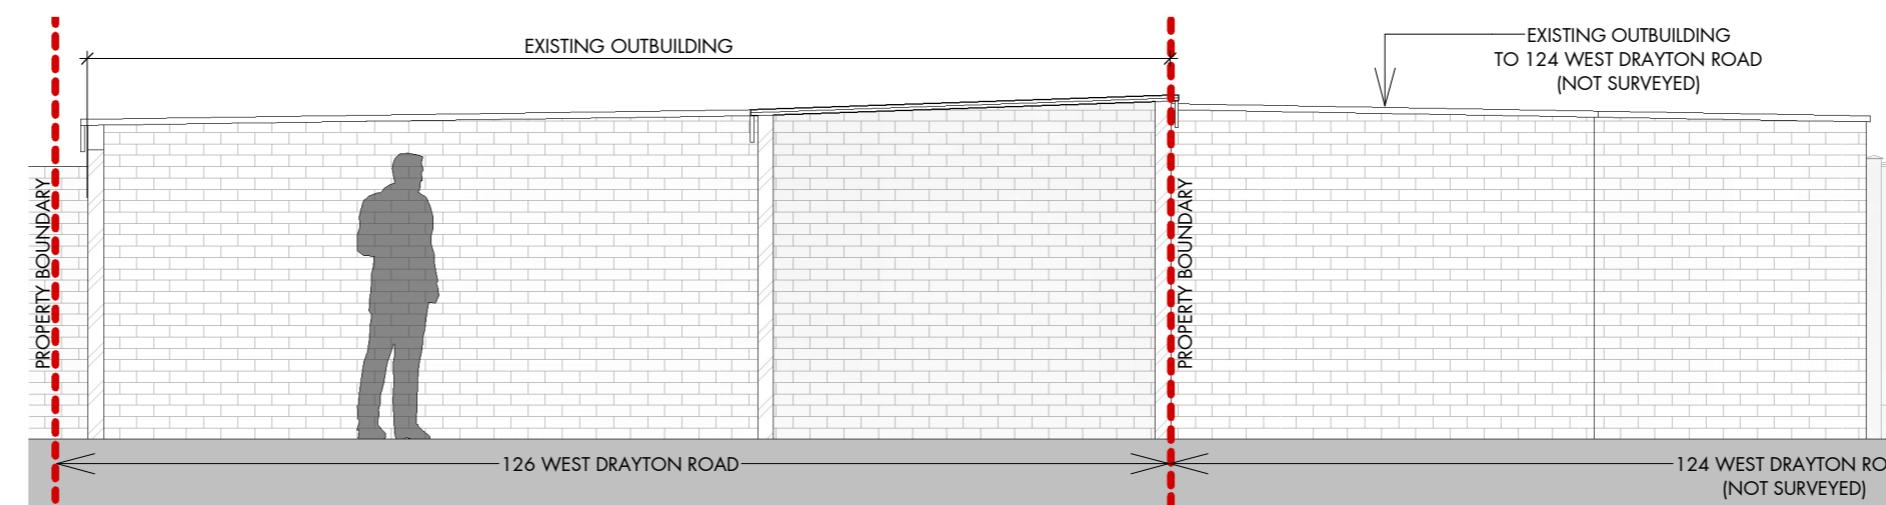

EXISTING OUTBUILDING - FRONT ELEVATION

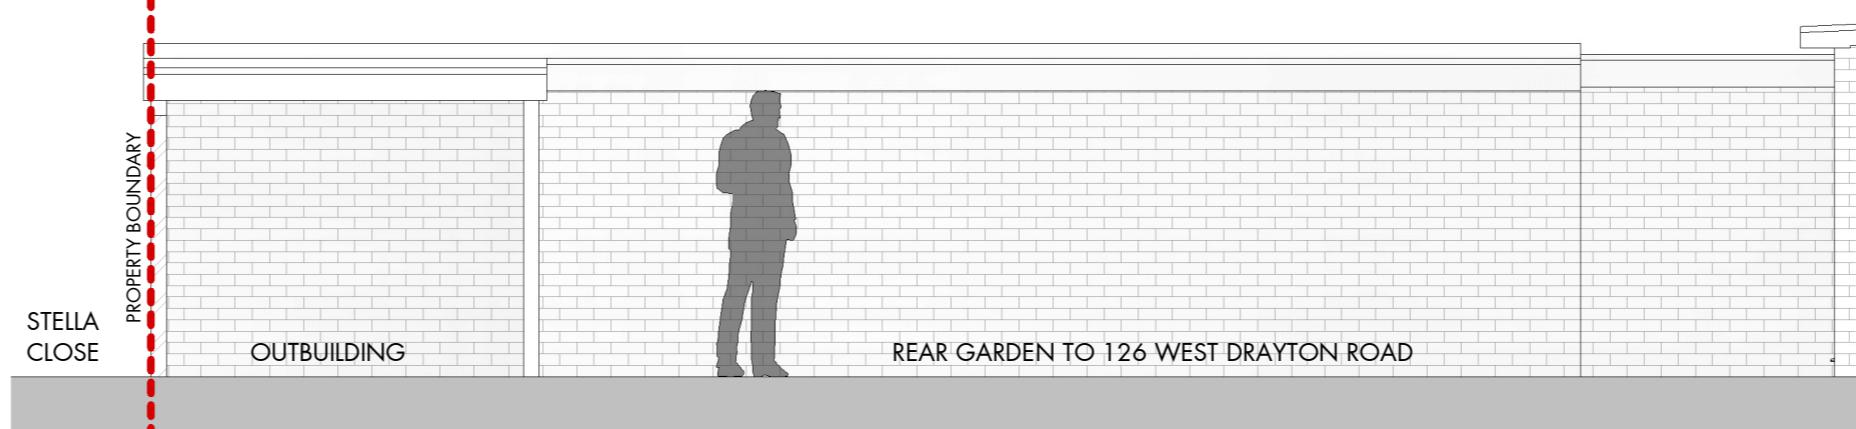

EXISTING OUTBUILDING - FLANK ELEVATION (AS SEEN FROM 128 WEST DRAYTON ROAD)

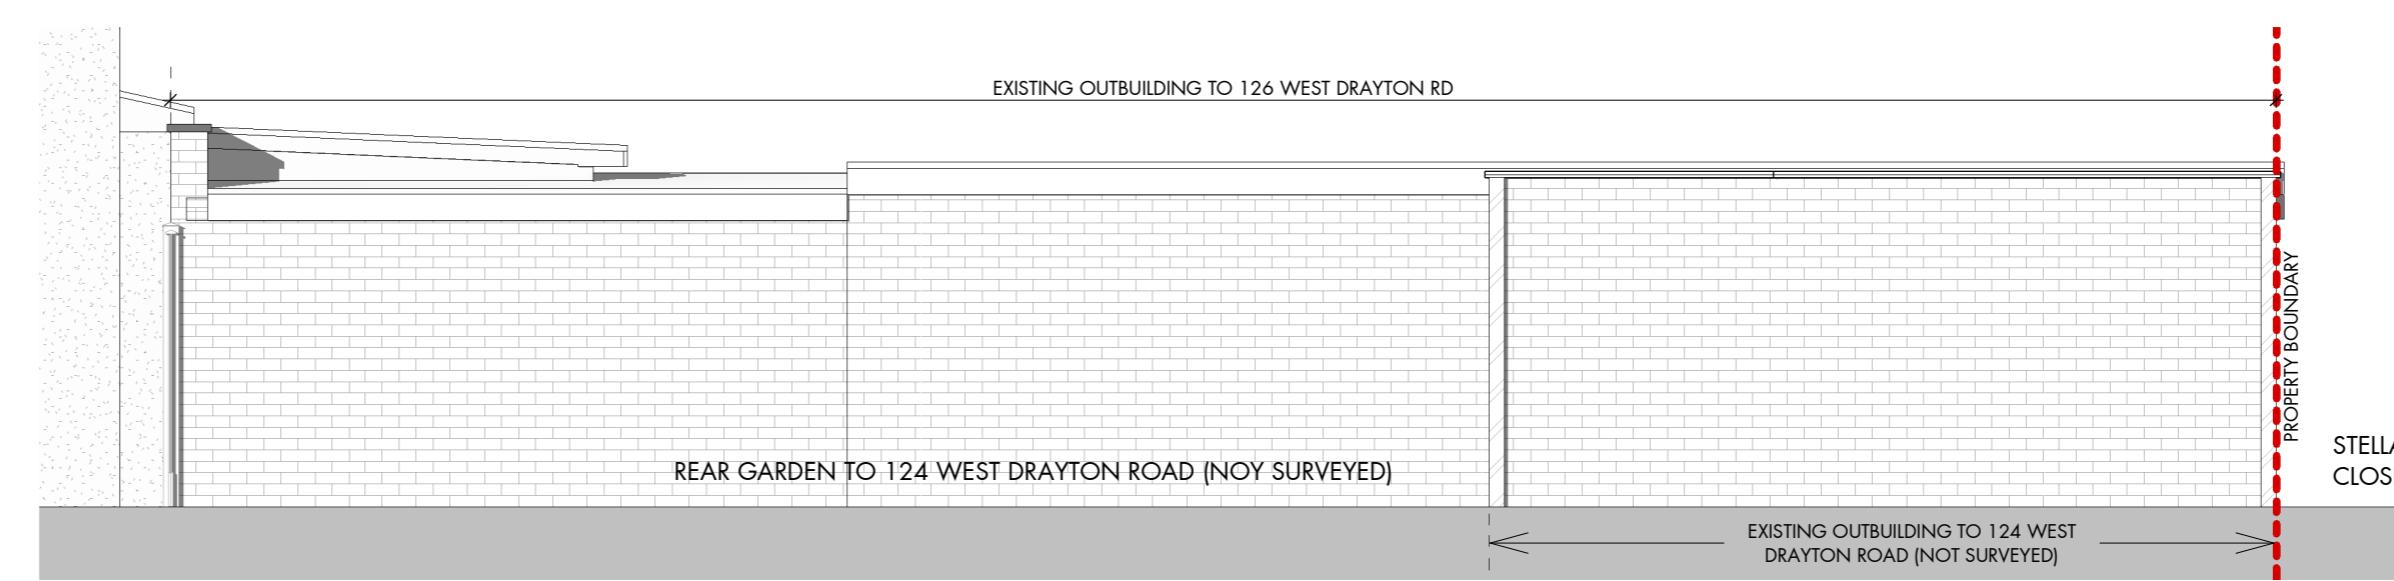

EXISTING OUTBUILDING - FLANK ELEVATION (AS SEEN FROM 124 WEST DRAYTON ROAD)



EXISTING OUTBUILDING - REAR ELEVATION (AS SEEN FROM STELLA CLOSE)

126 WEST DRAYTON ROAD,
UXBRIDGE. UB8 3LE

Existing outbuilding - Ground floor plan & Elevations

Scale (@ A2)	Dwg No.
1:100 & 1:50	EX/07.2024/01
Date	
27.07.2024	Rev
Drawn	
SK	