





2 **EXISTING REAR ELEVATION**
1 : 100

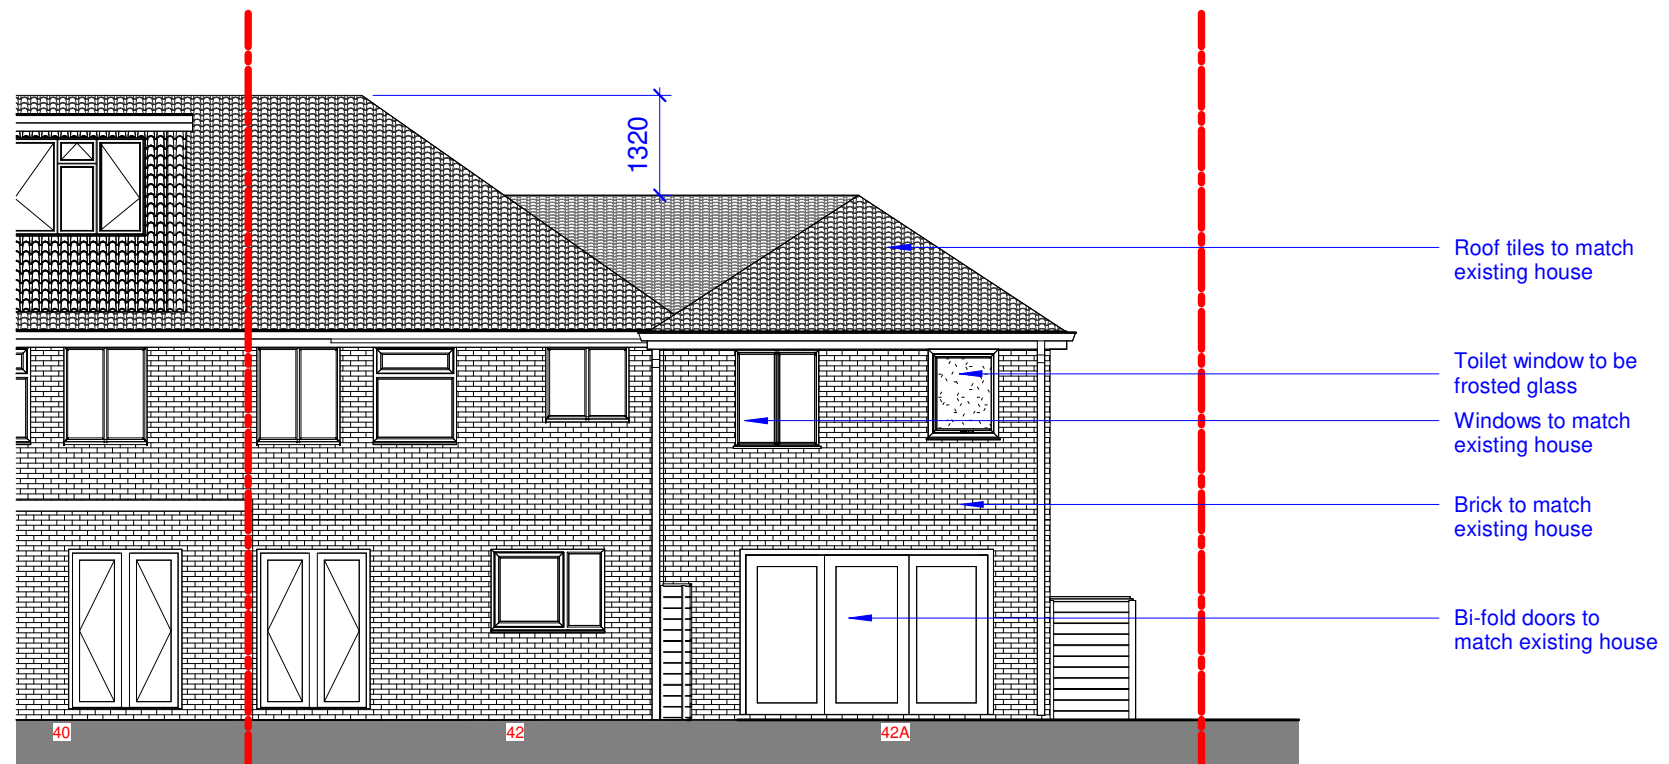

1 **PROPOSED REAR ELEVATION**
1 : 100

 

11/11/2024	B	PLANNING	FS	FS
22/08/2024	A	ISSUED FOR PRE APP	FS	FS
DATE	REV	DESCRIPTION	CHK	APP
PURPOSE OF ISSUE PLANNING				
SMA Design + Planning www.smastudiolondonbarnet.com fadishawkat@smastudiobarnet.com				
PROJECT 42 The Larches, Uxbridge UB10 0DL				
TITLE REAR ELEVATIONS				
CLIENT Mr Ravinder Shoor				
DRAWN BY FS		CHECKED BY FS	DATE 22/08/24	
SCALE (@ A3) 1 : 100				
DRAWING NUMBER A107			REV B	