





Front Elevation

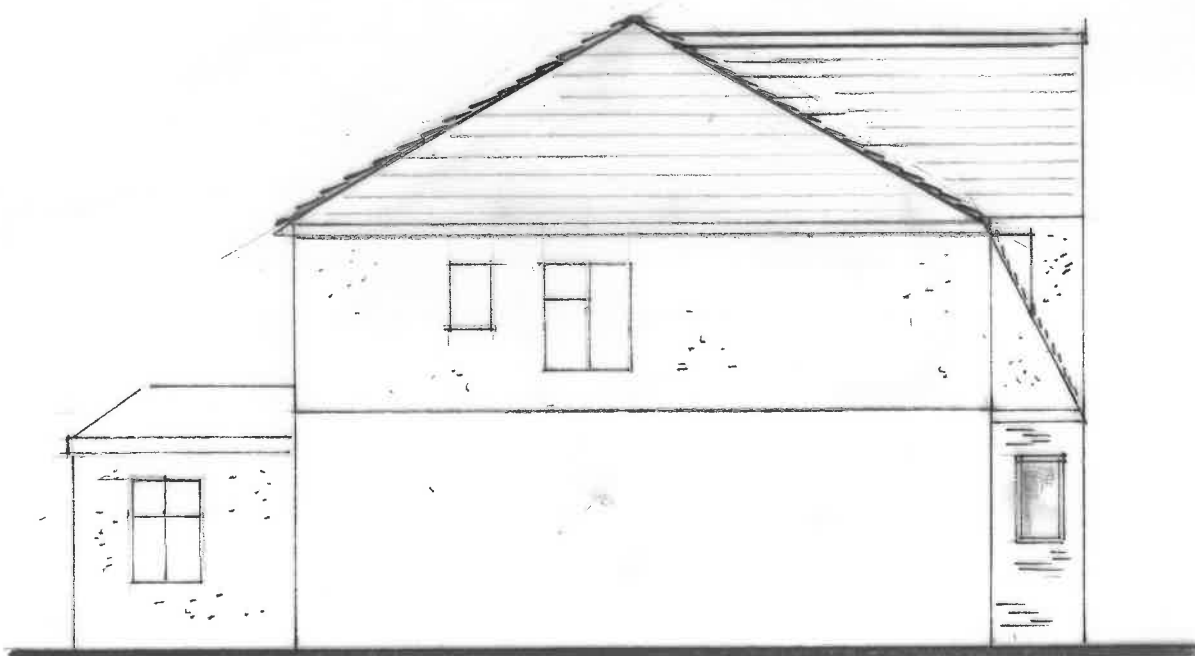

Side Elevation

Existing Elevations

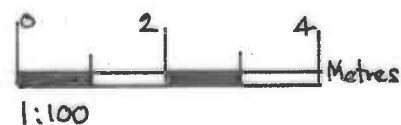

SITE: 22 Crescent Gardens • Eastcote • Middx



PROPERTY SERVICES

Architectural Designers
& Surveyors
Newbury (01635) 864956

DRAWN: AMF.

SCALE: 1:100

DATE: Jan 24

DRAWING No.

24/181/103