



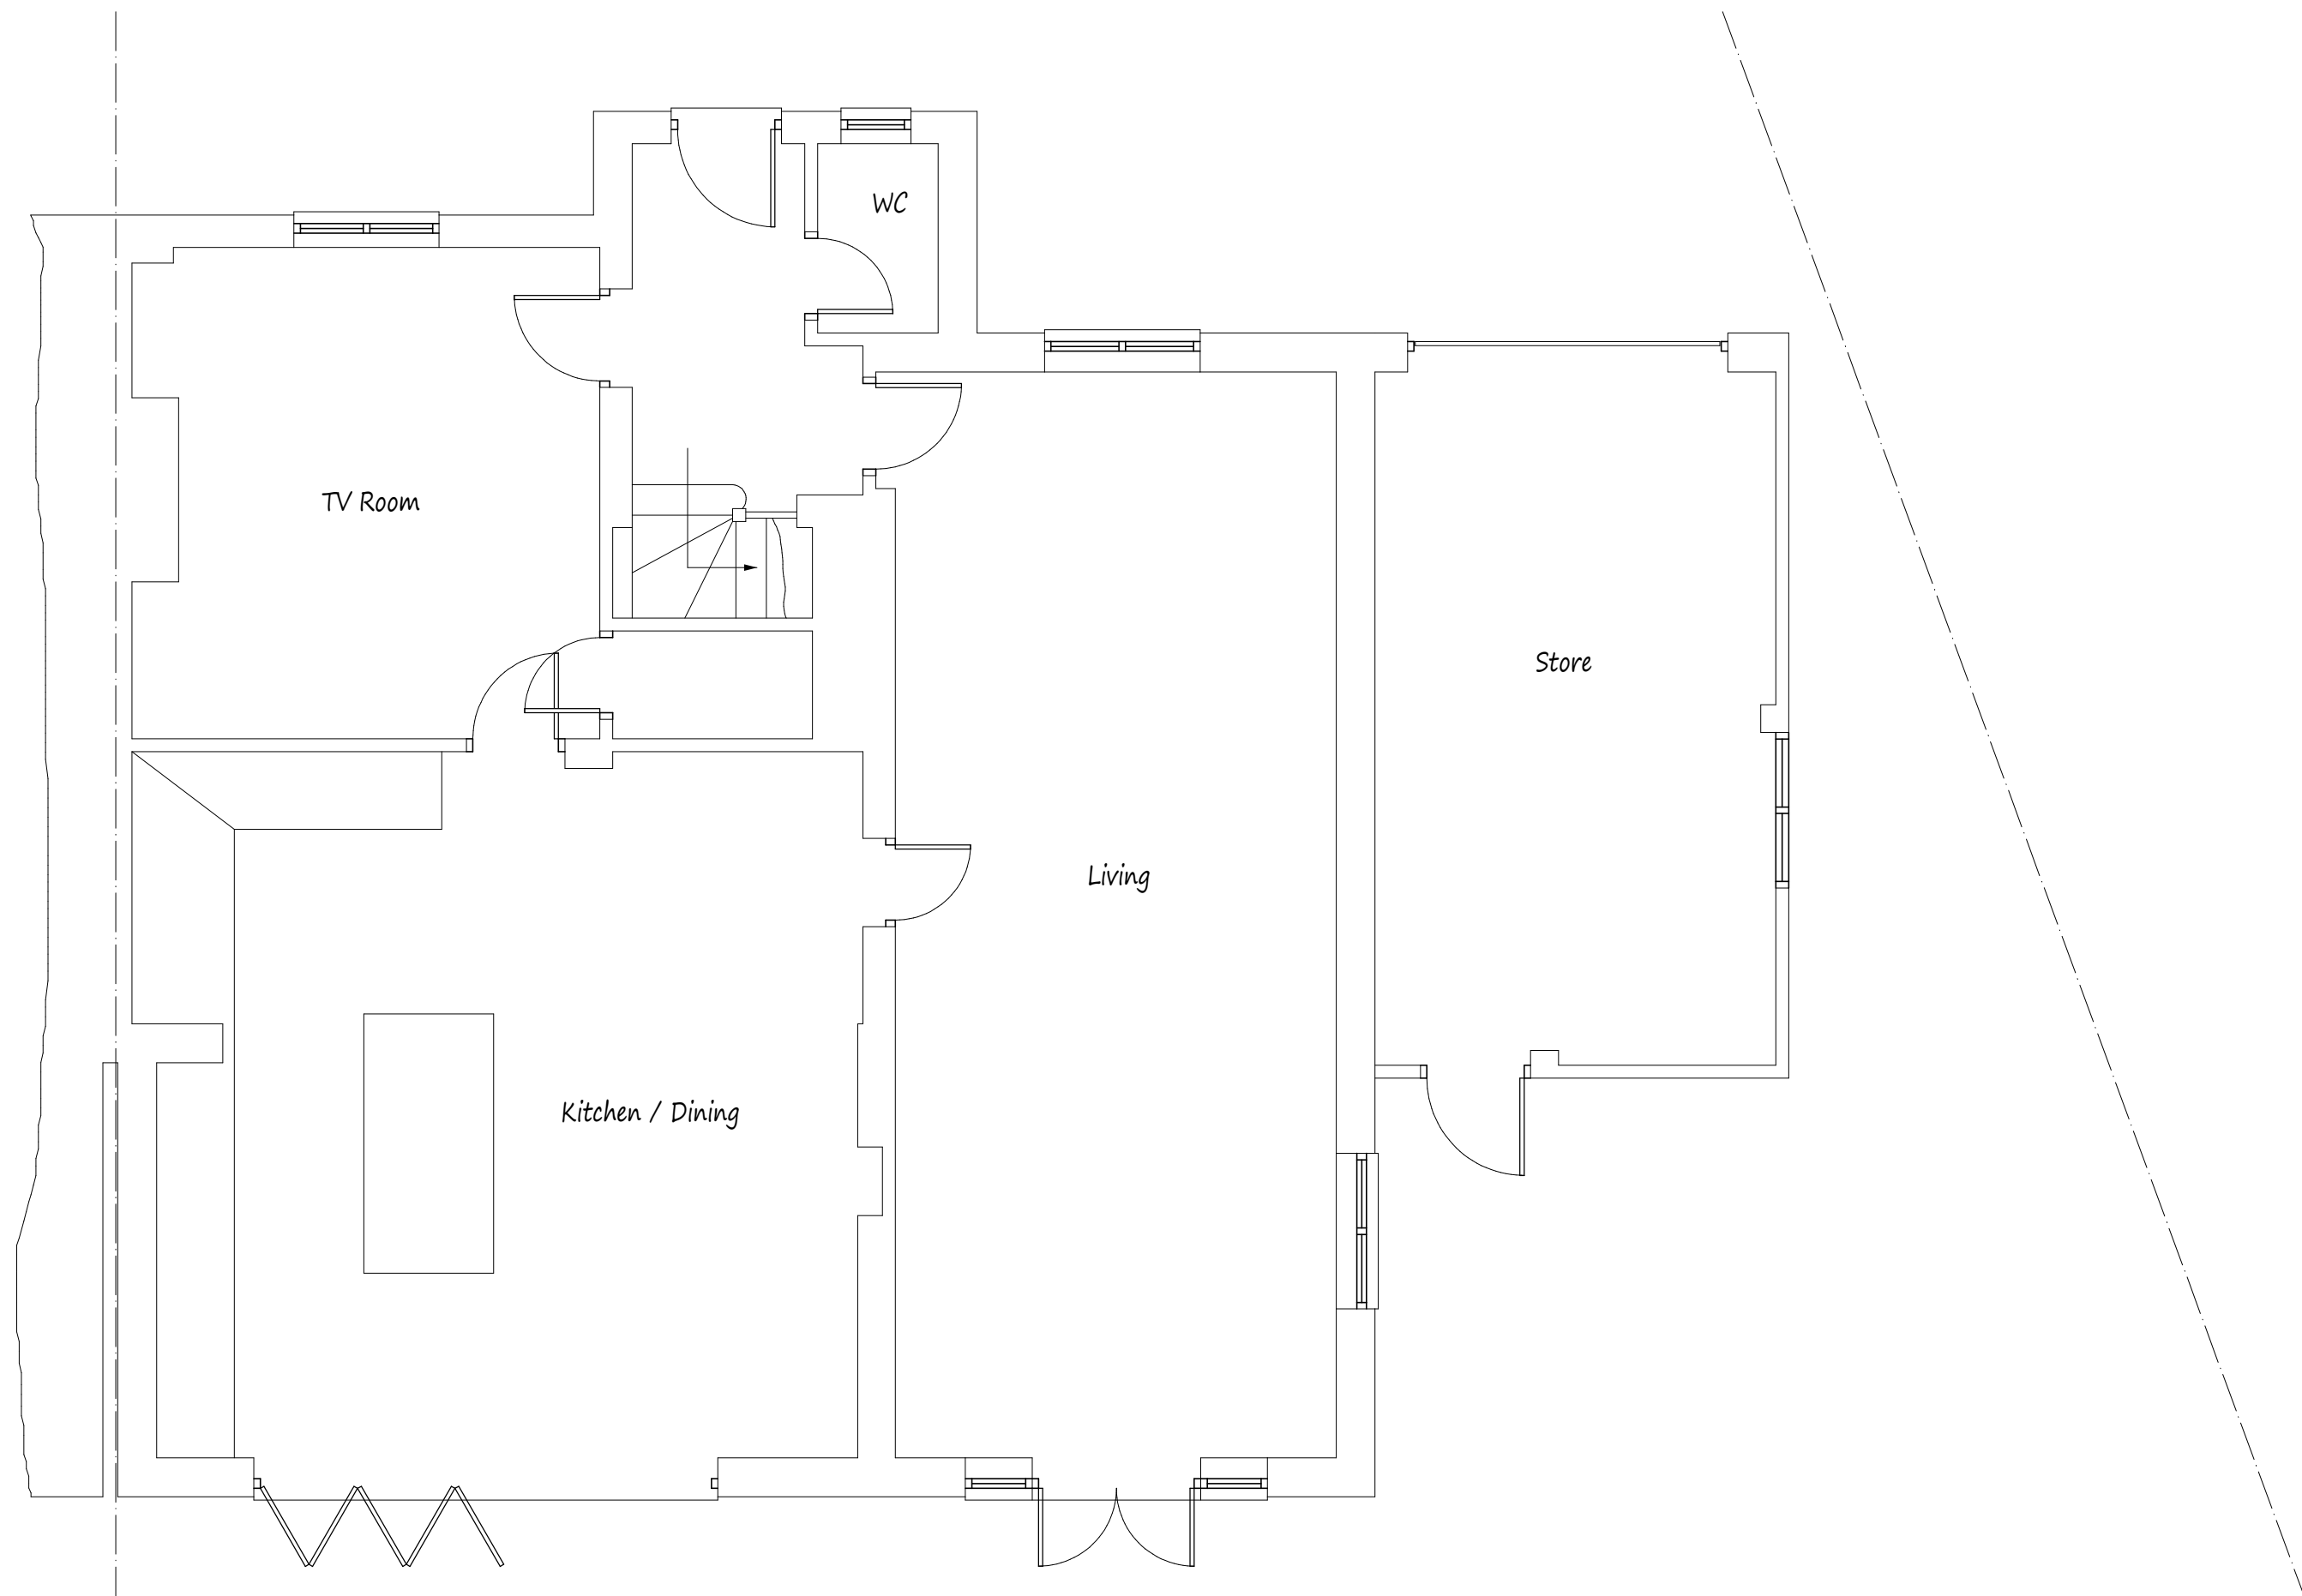


Existing Ground Floor Plan

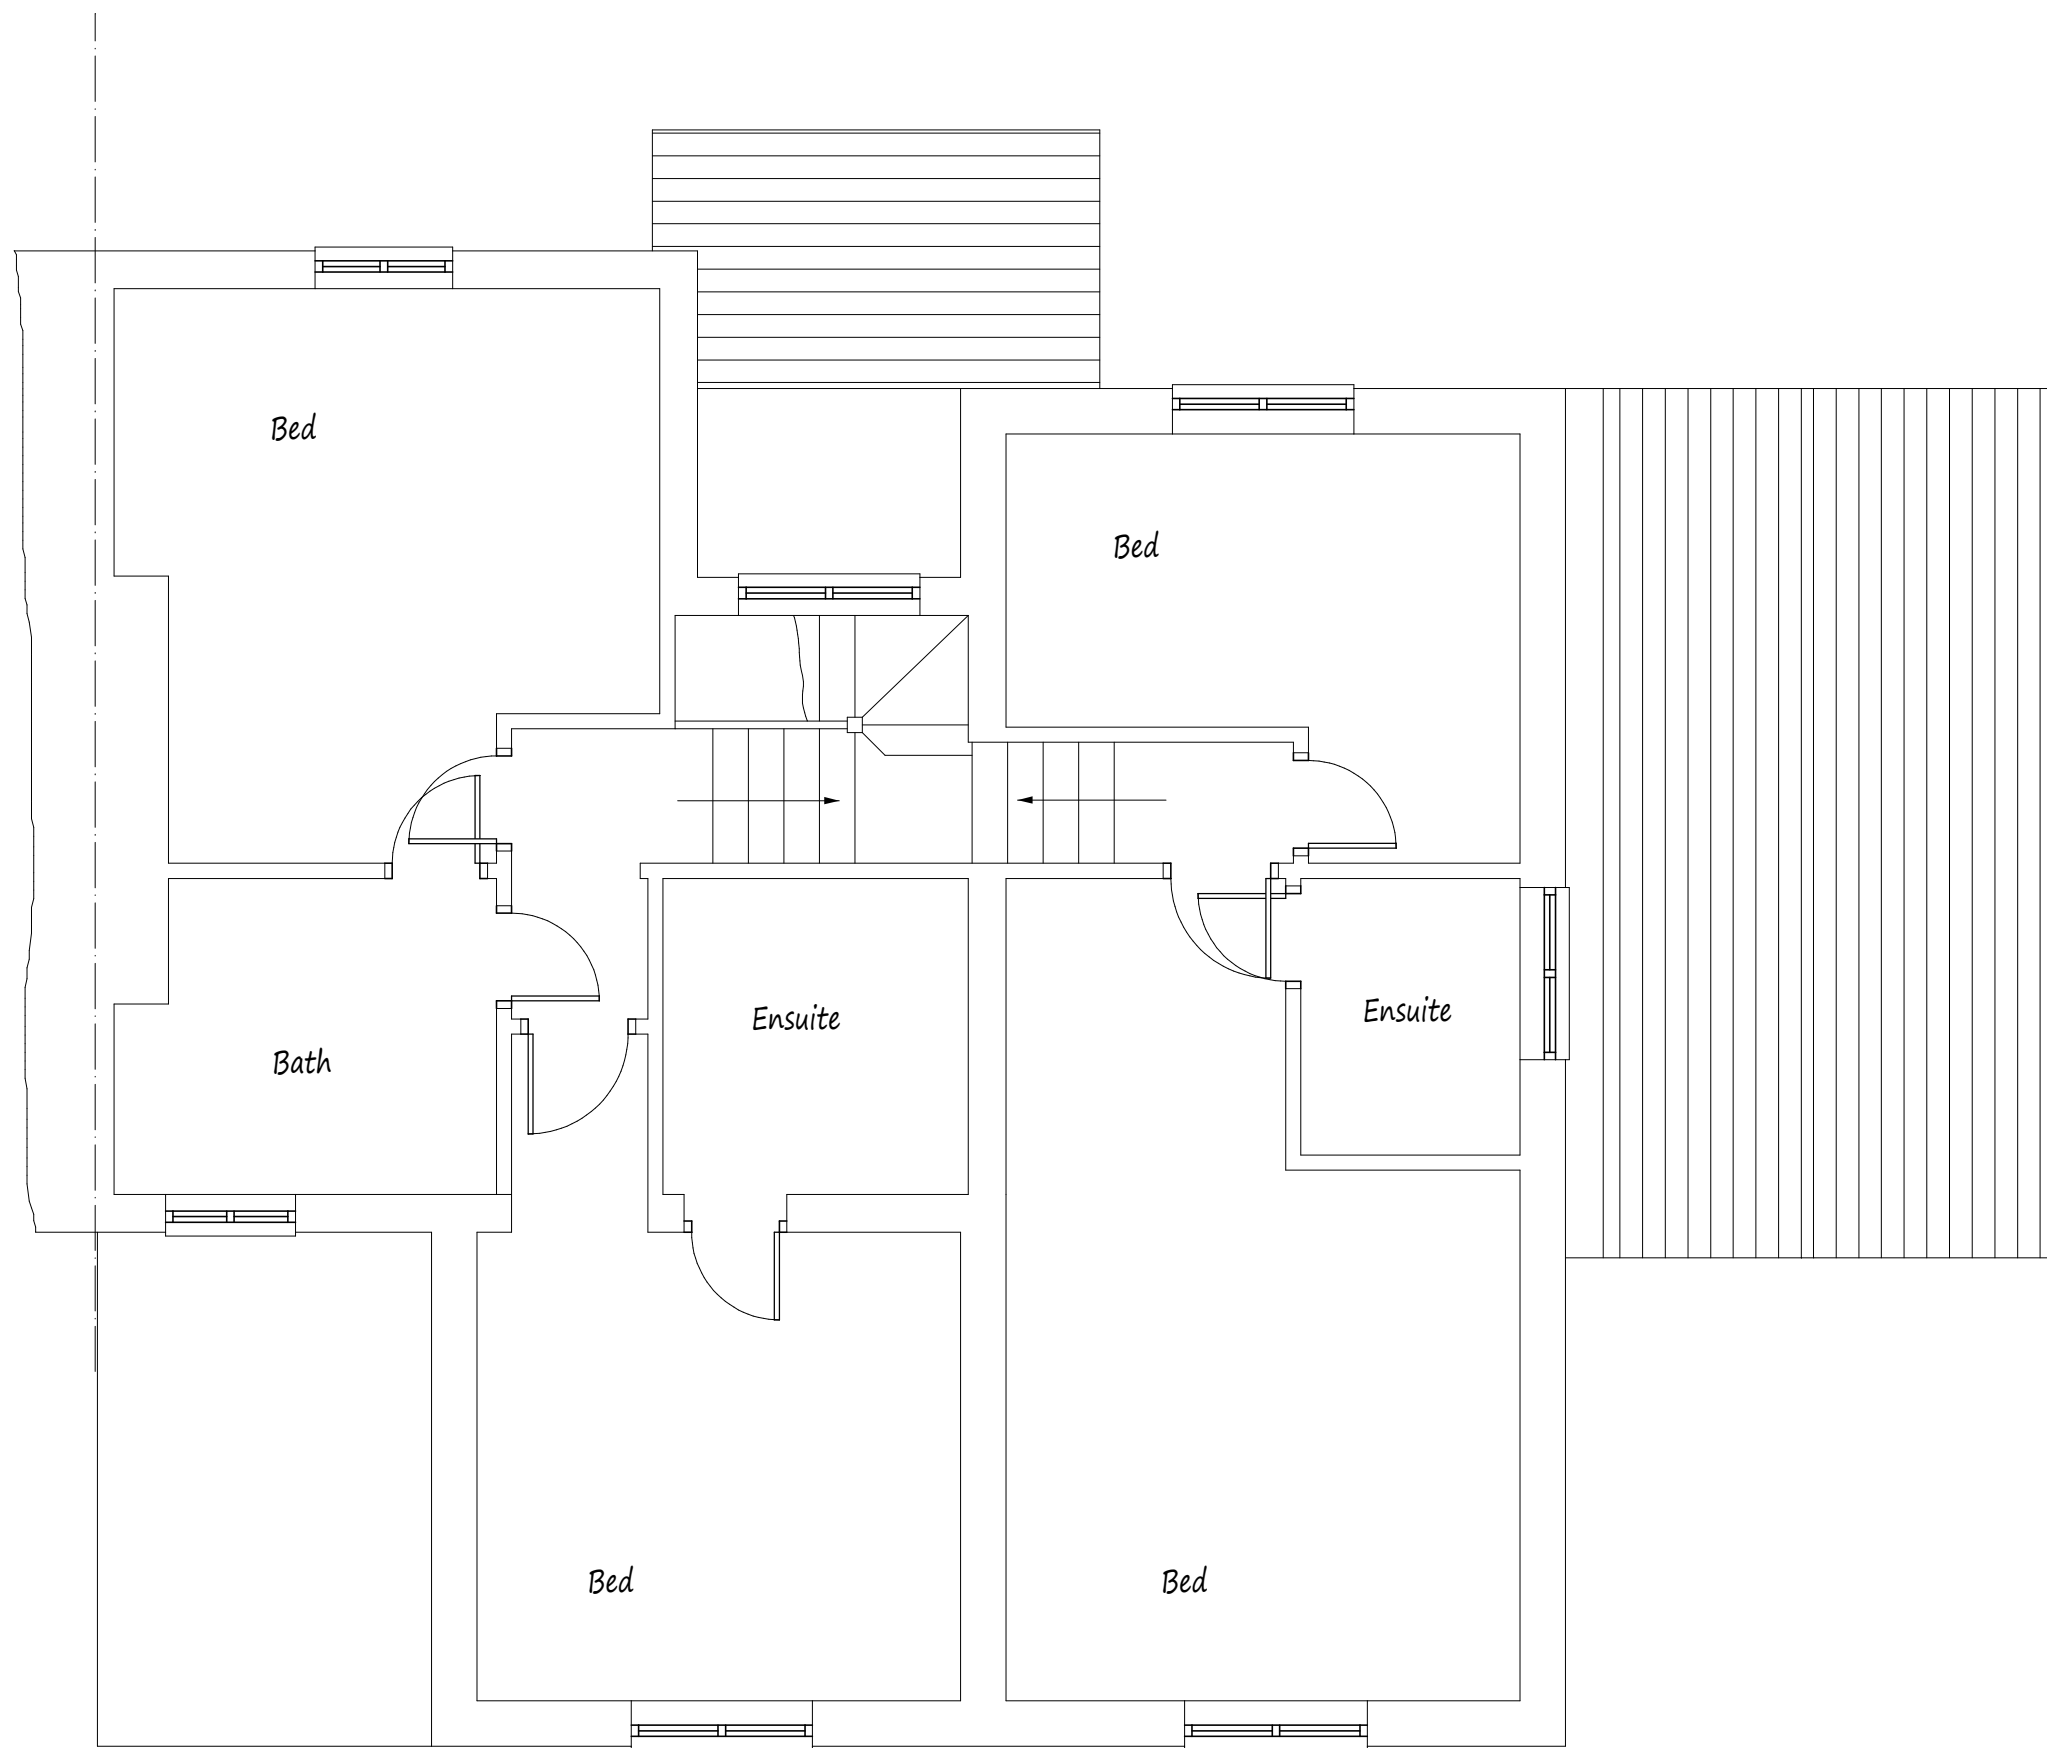

Existing First Floor Plan

Scale Bars

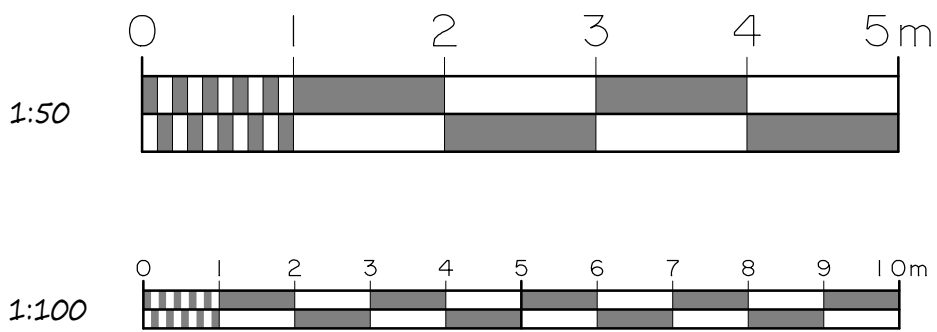

This drawing to be read in conjunction with Drg No 4508/02

Existing Elevations




Front Elevation



Side Elevation



Rear Elevation

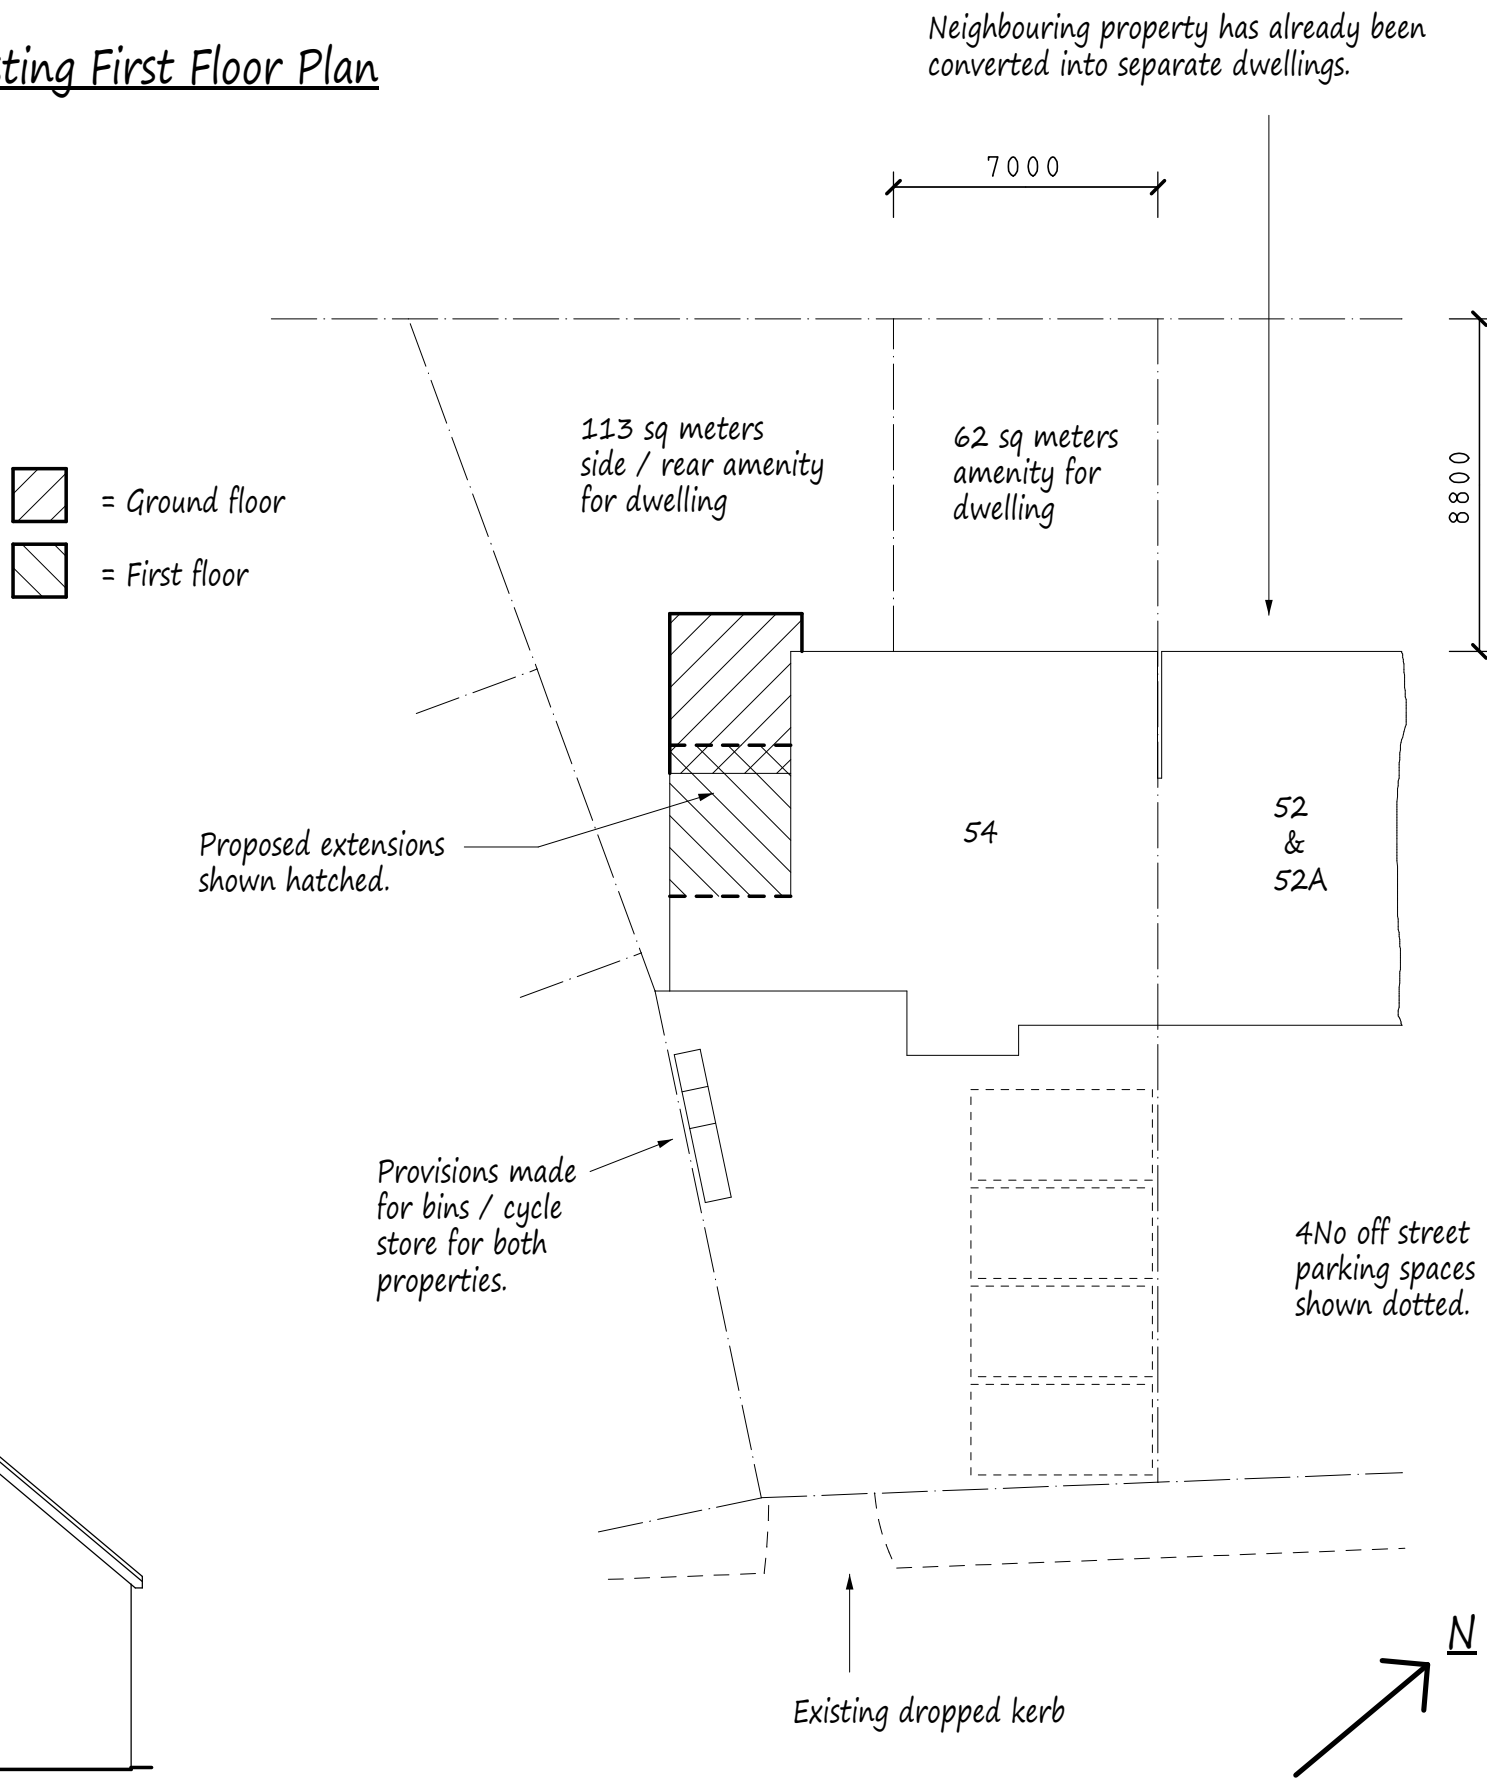

Site Plan scale 1:200

NOTES:  
All dimensions must be checked on site and not scaled from this drawing.

|   |      |           |
|---|------|-----------|
|   |      |           |
|   |      |           |
| A | Date | Revisions |

Copyright  
  
Pottle & Co Ltd.  
Building Design &  
Management Services  
  
Suite A  
128 Manor Way  
Ruislip  
Middlesex  
HA4 8HR  
  
Tel: 01895 622800  
www.pottle.uk.com

Client  
Mr Odell

Job Title  
  
54 Field End Road  
Eastcote  
Middlesex

Drawing Title  
  
Existing Details and Site Plan.

Scale  
1:50, 100, 200

|                      |                 |
|----------------------|-----------------|
| Date<br>January 2021 | Drawn by<br>MDP |
|----------------------|-----------------|

Drg No.  
4508/01