



FRONT GARDEN

236

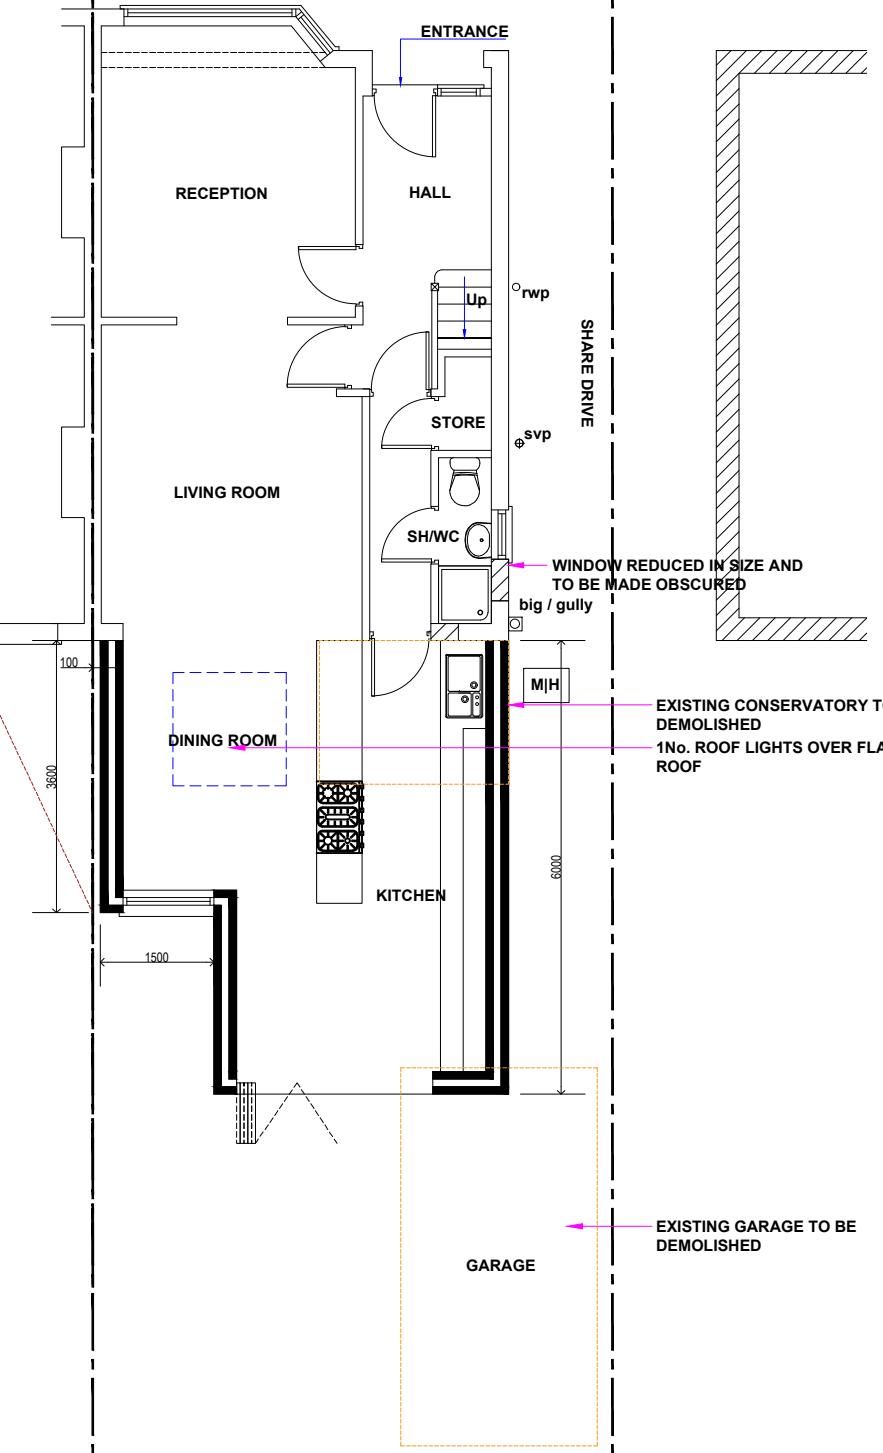


APPROVED GROUND FLOOR PLAN


238

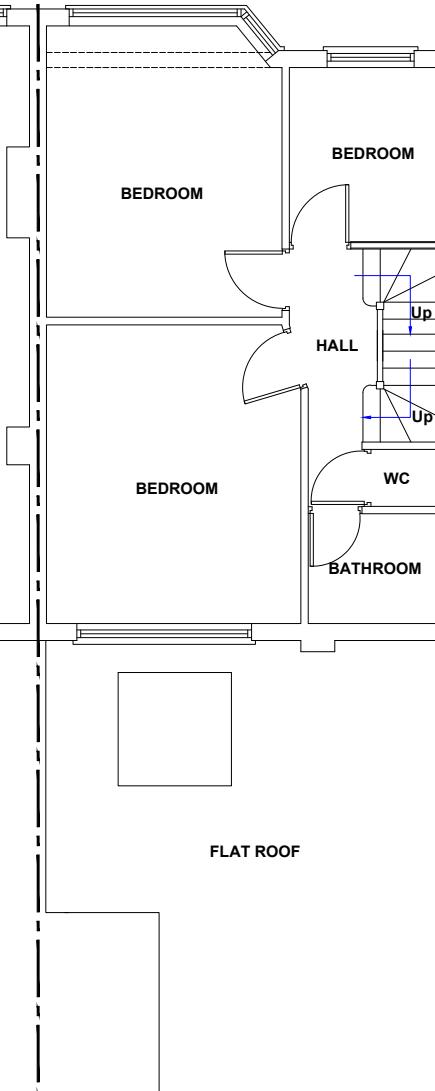

APPROVED FIRST FLOOR PLAN

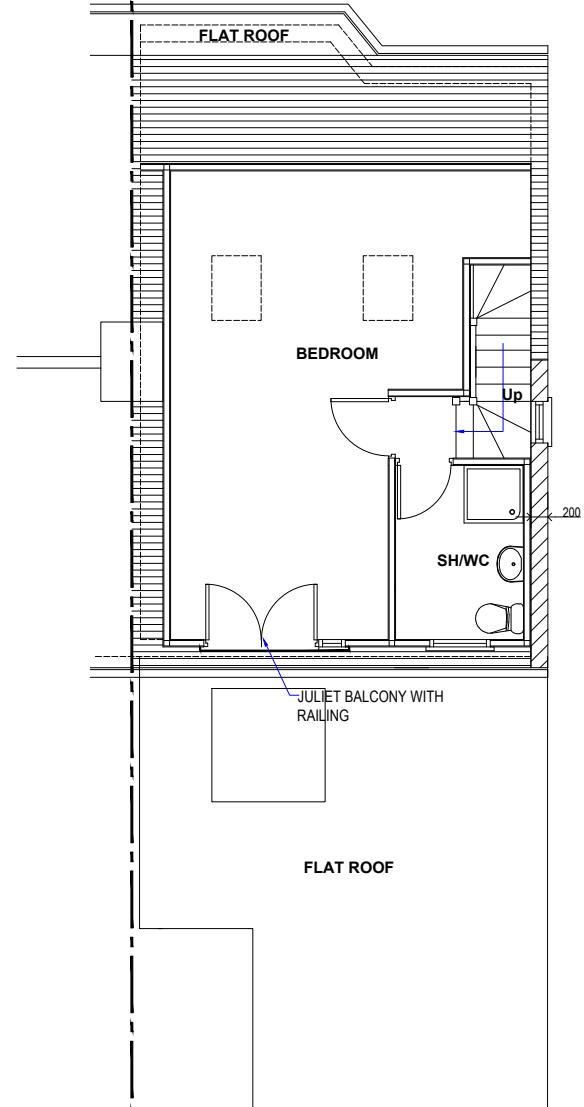

APPROVED SECOND FLOOR PLAN

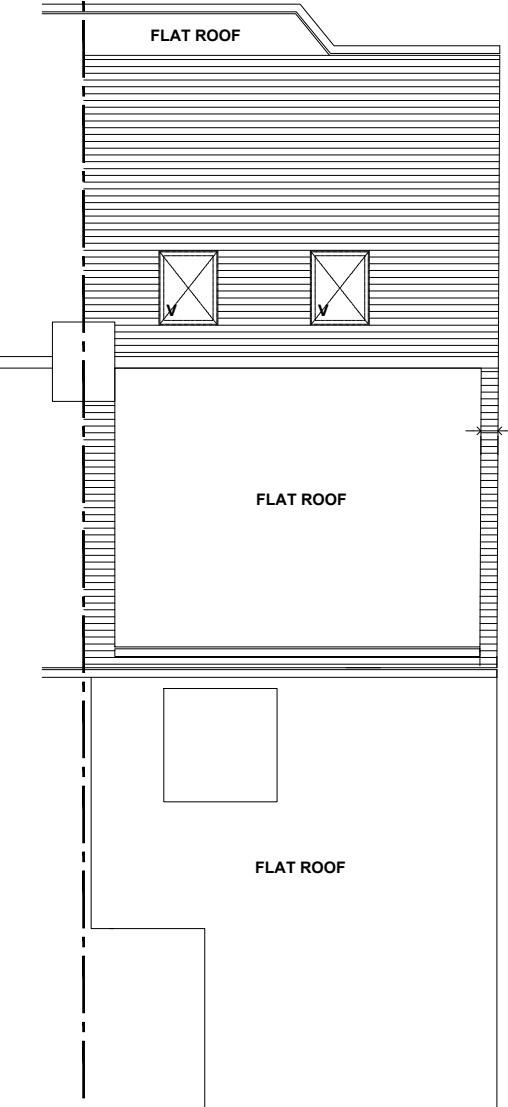

APPROVED PROPOSED ROOF PLAN

JOB TITLE
236 WOODLANDS AVENUE
EASTCOTE
HA4 9QY

DRAWING TITLE
APPROVED FLOOR PLANS

	DRAWN
DATE JULY 2022	SCALE 1: 100. A3
DRAWING No. P 03	