

RETROSPECTIVE APPLICATION




236 WOODLANDS AVENUE EASTCOTE HA4 9QY
SITE LOCATION PLAN
AREA 2 HA
SCALE 1:1250 on A4
CENTRE COORDINATES: 511511, 187662



Supplied by Streetwise Maps Ltd
www.streetwise.net
Licence No: 100047474
10/08/2021 15:45

LOCATION PLAN
SCALE - 1: 1250.

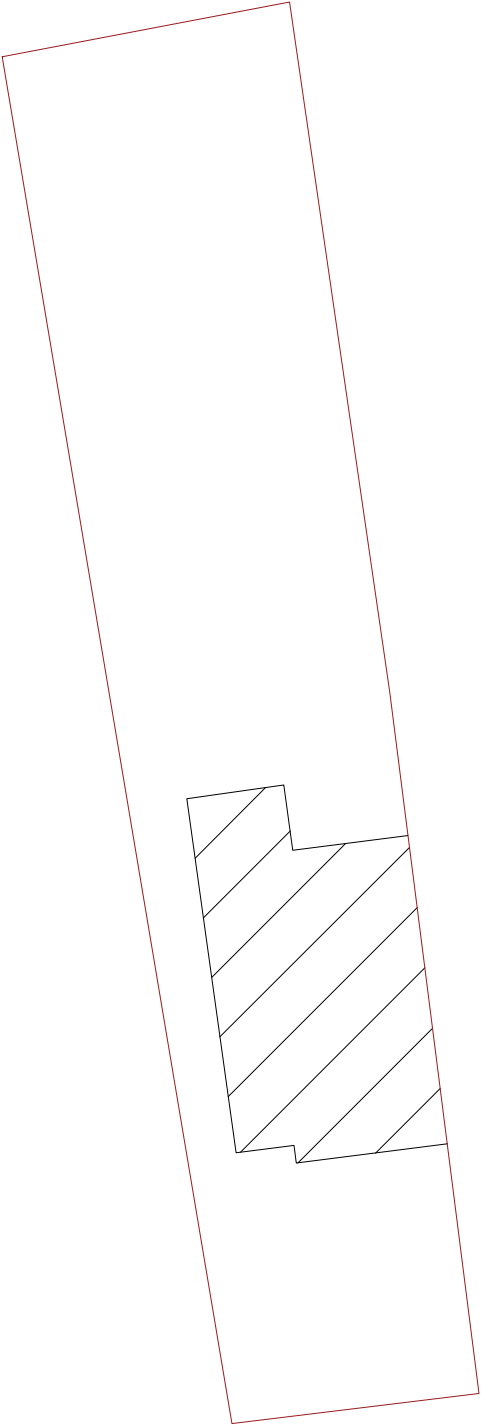

SITE PLAN
SCALE - 1: 200.

JOB TITLE 236 WOODLANDS AVENUE EASTCOTE HA4 9QY			
DRAWING TITLE LOCATION PLAN & SITE PLAN			
		DRAWN	
DATE JULY 2022	SCALE 1: 1250/ 1: 200	Size A3	
DRAWING No.	P	01	