

## Notes



This survey data has been prepared for the client detailed below to an agreed specification. Unless otherwise agreed in writing the liability of Geopoint Surveys Ltd is limited to the client or his appointed agent and does not extend to use beyond the limitations of the specification.



Survey is orientated and levelled to a previous survey provided by the client.

Any critical dimensions should be verified on site prior to design and construction.

## Abbreviations

AL	Arch Level	HC	Hand Rail
BSU	Beam Slopes Up	IC	Inspection Cover
CB	Control Box	PI	Plinth
CO	Column	R	Riser
CR	Collar Level	RD	Radiator
CS	Con Paving Slabs	RL	Roof Light
CPU	Ceiling Slopes Up	SL	Sill Level
DP	Down Pipe	SEP	Service Entry Point
DCH	Drainage Channel	SP	Springing Point Level
FC	False Ceiling	TB	Top of Beam Level
FE	Finish Floor	TW	Top of Wall Level
FFL	Finished Floor Level	UB	Underside of Beam Level
GU	Gully	US	Underside of Service Level
HL	Head Level	VP	Vent Pipe


 Ceiling Height     
  False Ceiling Height

 Survey Station     
  Section Location


## Fences

BH	Bicycle Hoop	HR	Hand Rail
BWF	Barbed Wire	IRF	Iron Railing
CBF	Close Boarded	OBF	Open Boarded
CIF	Corrugated Iron	PSF	Palisade Security
CLF	Chain Link	PRF	Post and Rail
CLS	Chain Link Security	PWF	Post and Wire
CPF	Chestnut Paling	SB	Safety Barrier
ConP	Concrete Panel	WMF	Wire Mesh
GR	Guard Rail		

### Building Key Plan

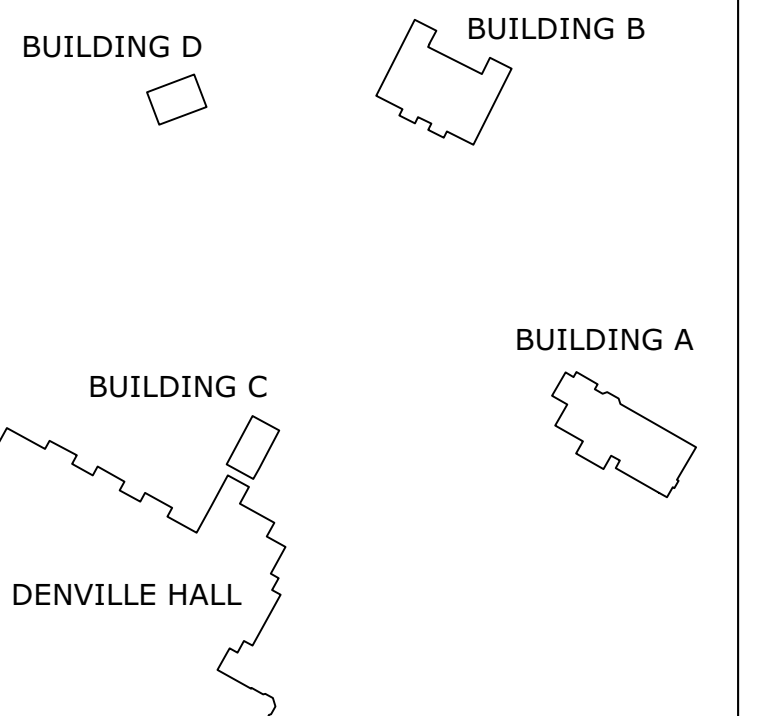

Rev Suffix	Revision Details	Initial	Date

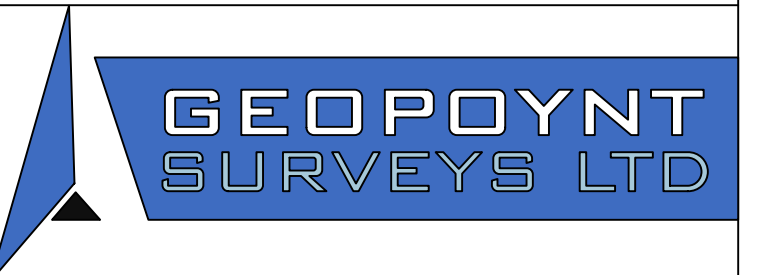

185 MANYGATE LANE  
SHEPPERTON  
SURREY - TW17 9ER

T: 07904421291 E: [mick@geopoynt.co.uk](mailto:mick@geopoynt.co.uk) W: [www.geopoynt.london](http://www.geopoynt.london)

Client:

CHANGE PROJECT CONSULTING


Project:

DENVILLE HALL - BUILDING A  
NORTHWOOD - HA6 2SB

Drawing Title:

## GROUND FLOOR PLAN

Engineer:	MP	Scale:	1:50@A1	Date:	JULY 2022
Drawing No:				Rev Suffix:	
GSL22105-300					

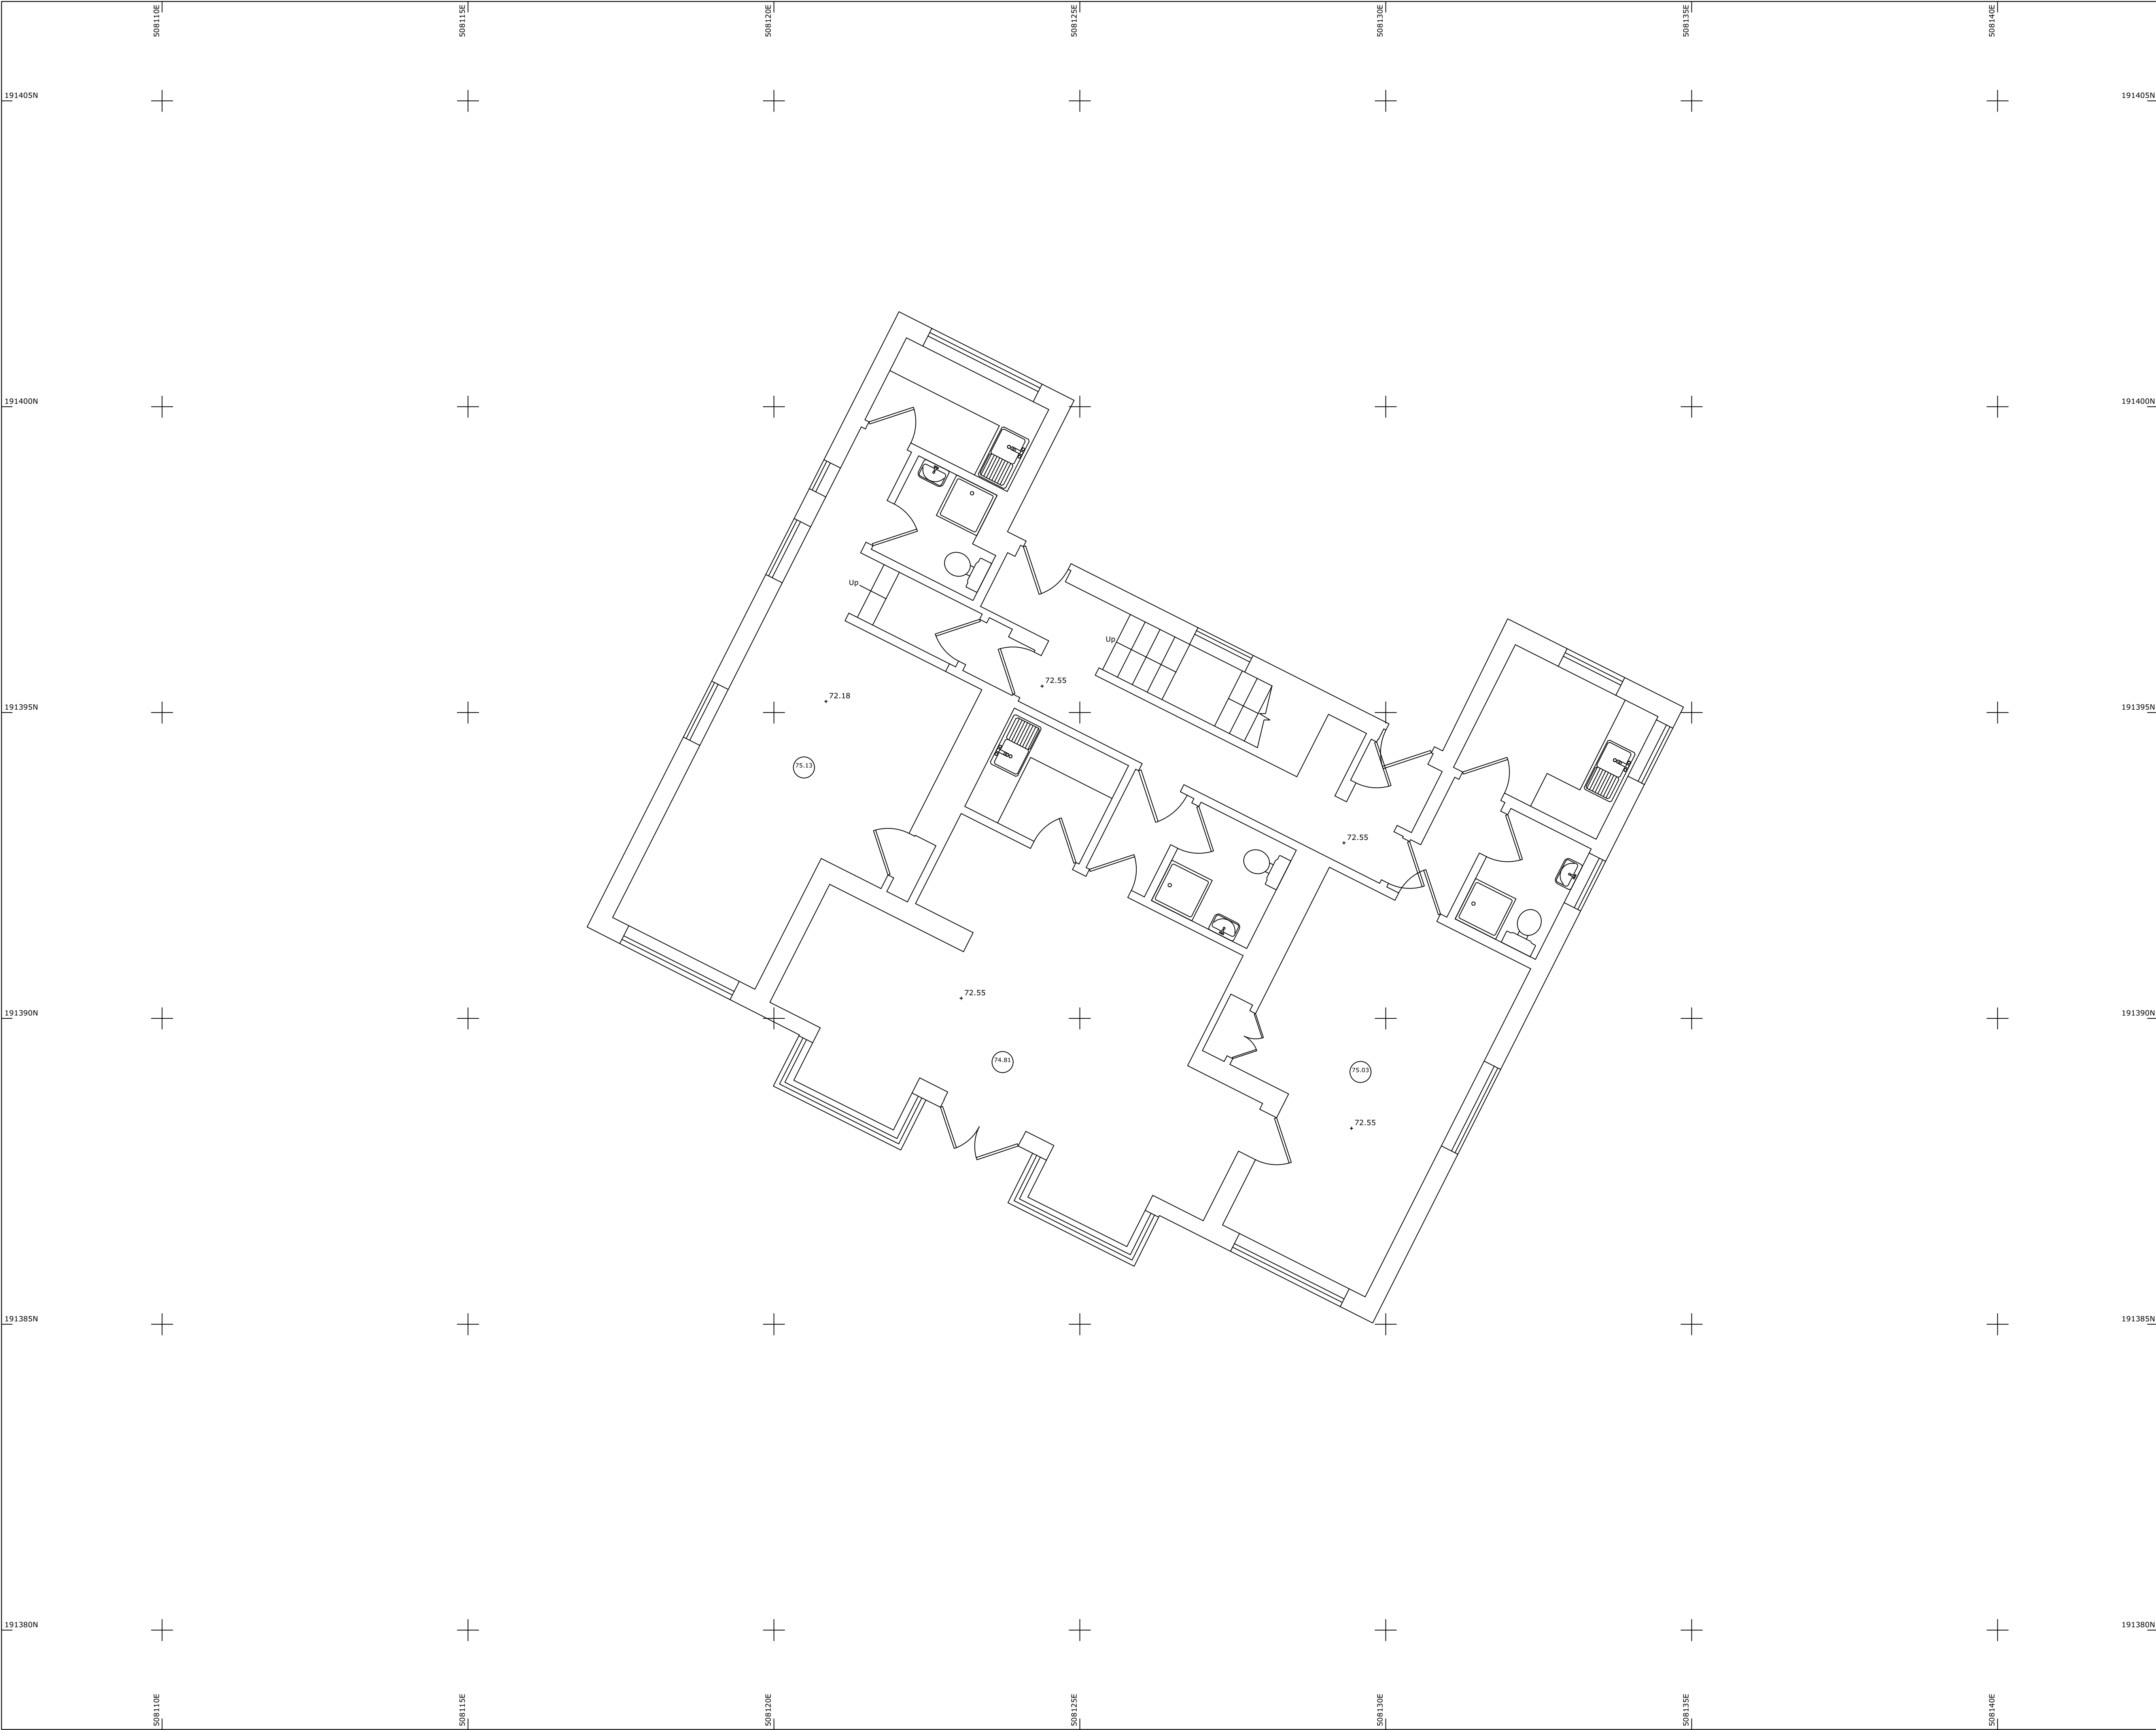

**Notes**

This survey data has been prepared for the client detailed below to an agreed specification. Unless otherwise agreed in writing the liability of Geopoynt Surveys Ltd is limited to the client or his appointed agent and does not extend to use beyond the limitations of the specification.

Survey is orientated and levelled to a previous survey provided by the client.



Any critical dimensions should be verified on site prior to design and construction.

Abbreviations			
AL	Arch Level	HR	Hand Rail
BSU	Beam Slopes Up	IC	Inspection Cover
CB	Control Box	PI	Plinth
CO	Column	R	Riser
CR	Collar Level	RD	Radiator
CPS	Comp Paving Slabs	RL	Roof Light
CSU	Ceiling Slopes Up	SL	Sill Level
DP	Down Pipe	SEP	Service Entry Point
DCH	Drainage Channel	SP	Springing Point Level
FC	False Ceiling	TB	Top of Beam Level
FE	Fire Escape	TW	Top of Wall Level
FFL	Finished Floor Level	UB	Underside of Beam Level
GU	Gully	US	Underside of Service Level
HL	Head Level	VP	Vent Pipe

	Ceiling Height		False Ceiling Height
	Survey Station		Section Location

**Fences**

BH	Bicycle Hoop	HR	Hand Rail
BWF	Barbed Wire	IRF	Iron Railing
CBF	Close Boarded	OBF	Open Boarded
CIF	Corrugated Iron	PSF	Palisade Security
CLF	Chain Link	PRF	Post and Rail
CLS	Chain Link Security	PWF	Post and Wire
CPF	Chestnut Paling	SB	Safety Barrier
ConP	Concrete Panel	WMF	Wire Mesh
GR	Guard Rail		

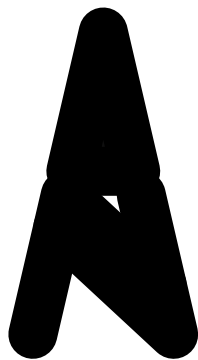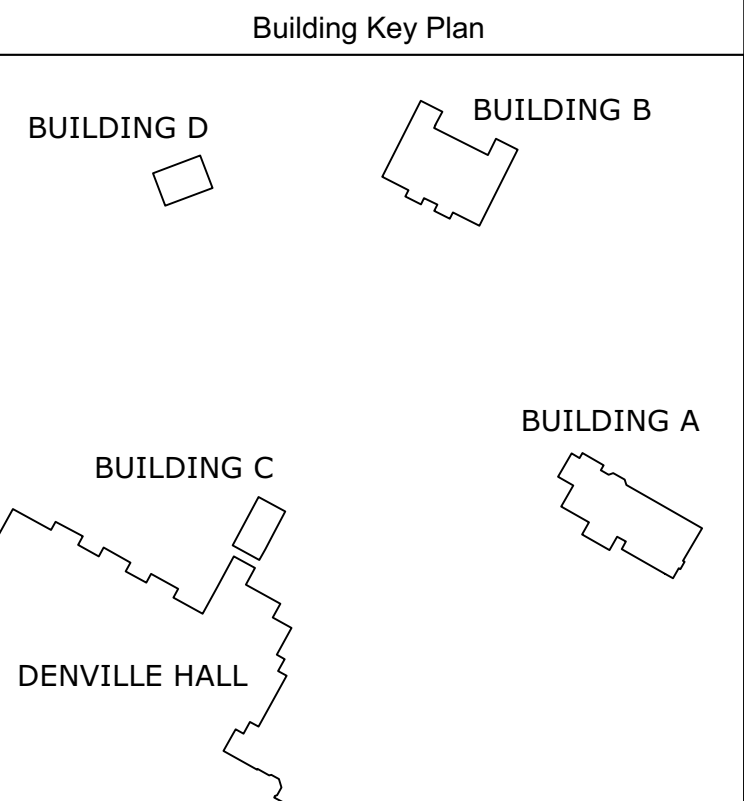

Rev Suffix	Revision Details	Initial	Date



**185 MANYGATE LANE  
SHEPPERTON  
SURREY - TW17 9ER**

T: 07904421291 E: mick@geopoynt.co.uk W: www.geopoynt.london

Client:

**CHANGE PROJECT CONSULTING**


Project:

**DENVILLE HALL - BUILDING B  
NORTHWOOD - HA6 2SB**

Drawing Title:

**GROUND FLOOR PLAN**

Engineer:	MP	Scale:	1:50@A1	Date:	JULY 2022	
Drawing No:	<b>GSL22105-301</b>				Rev Suffix:	

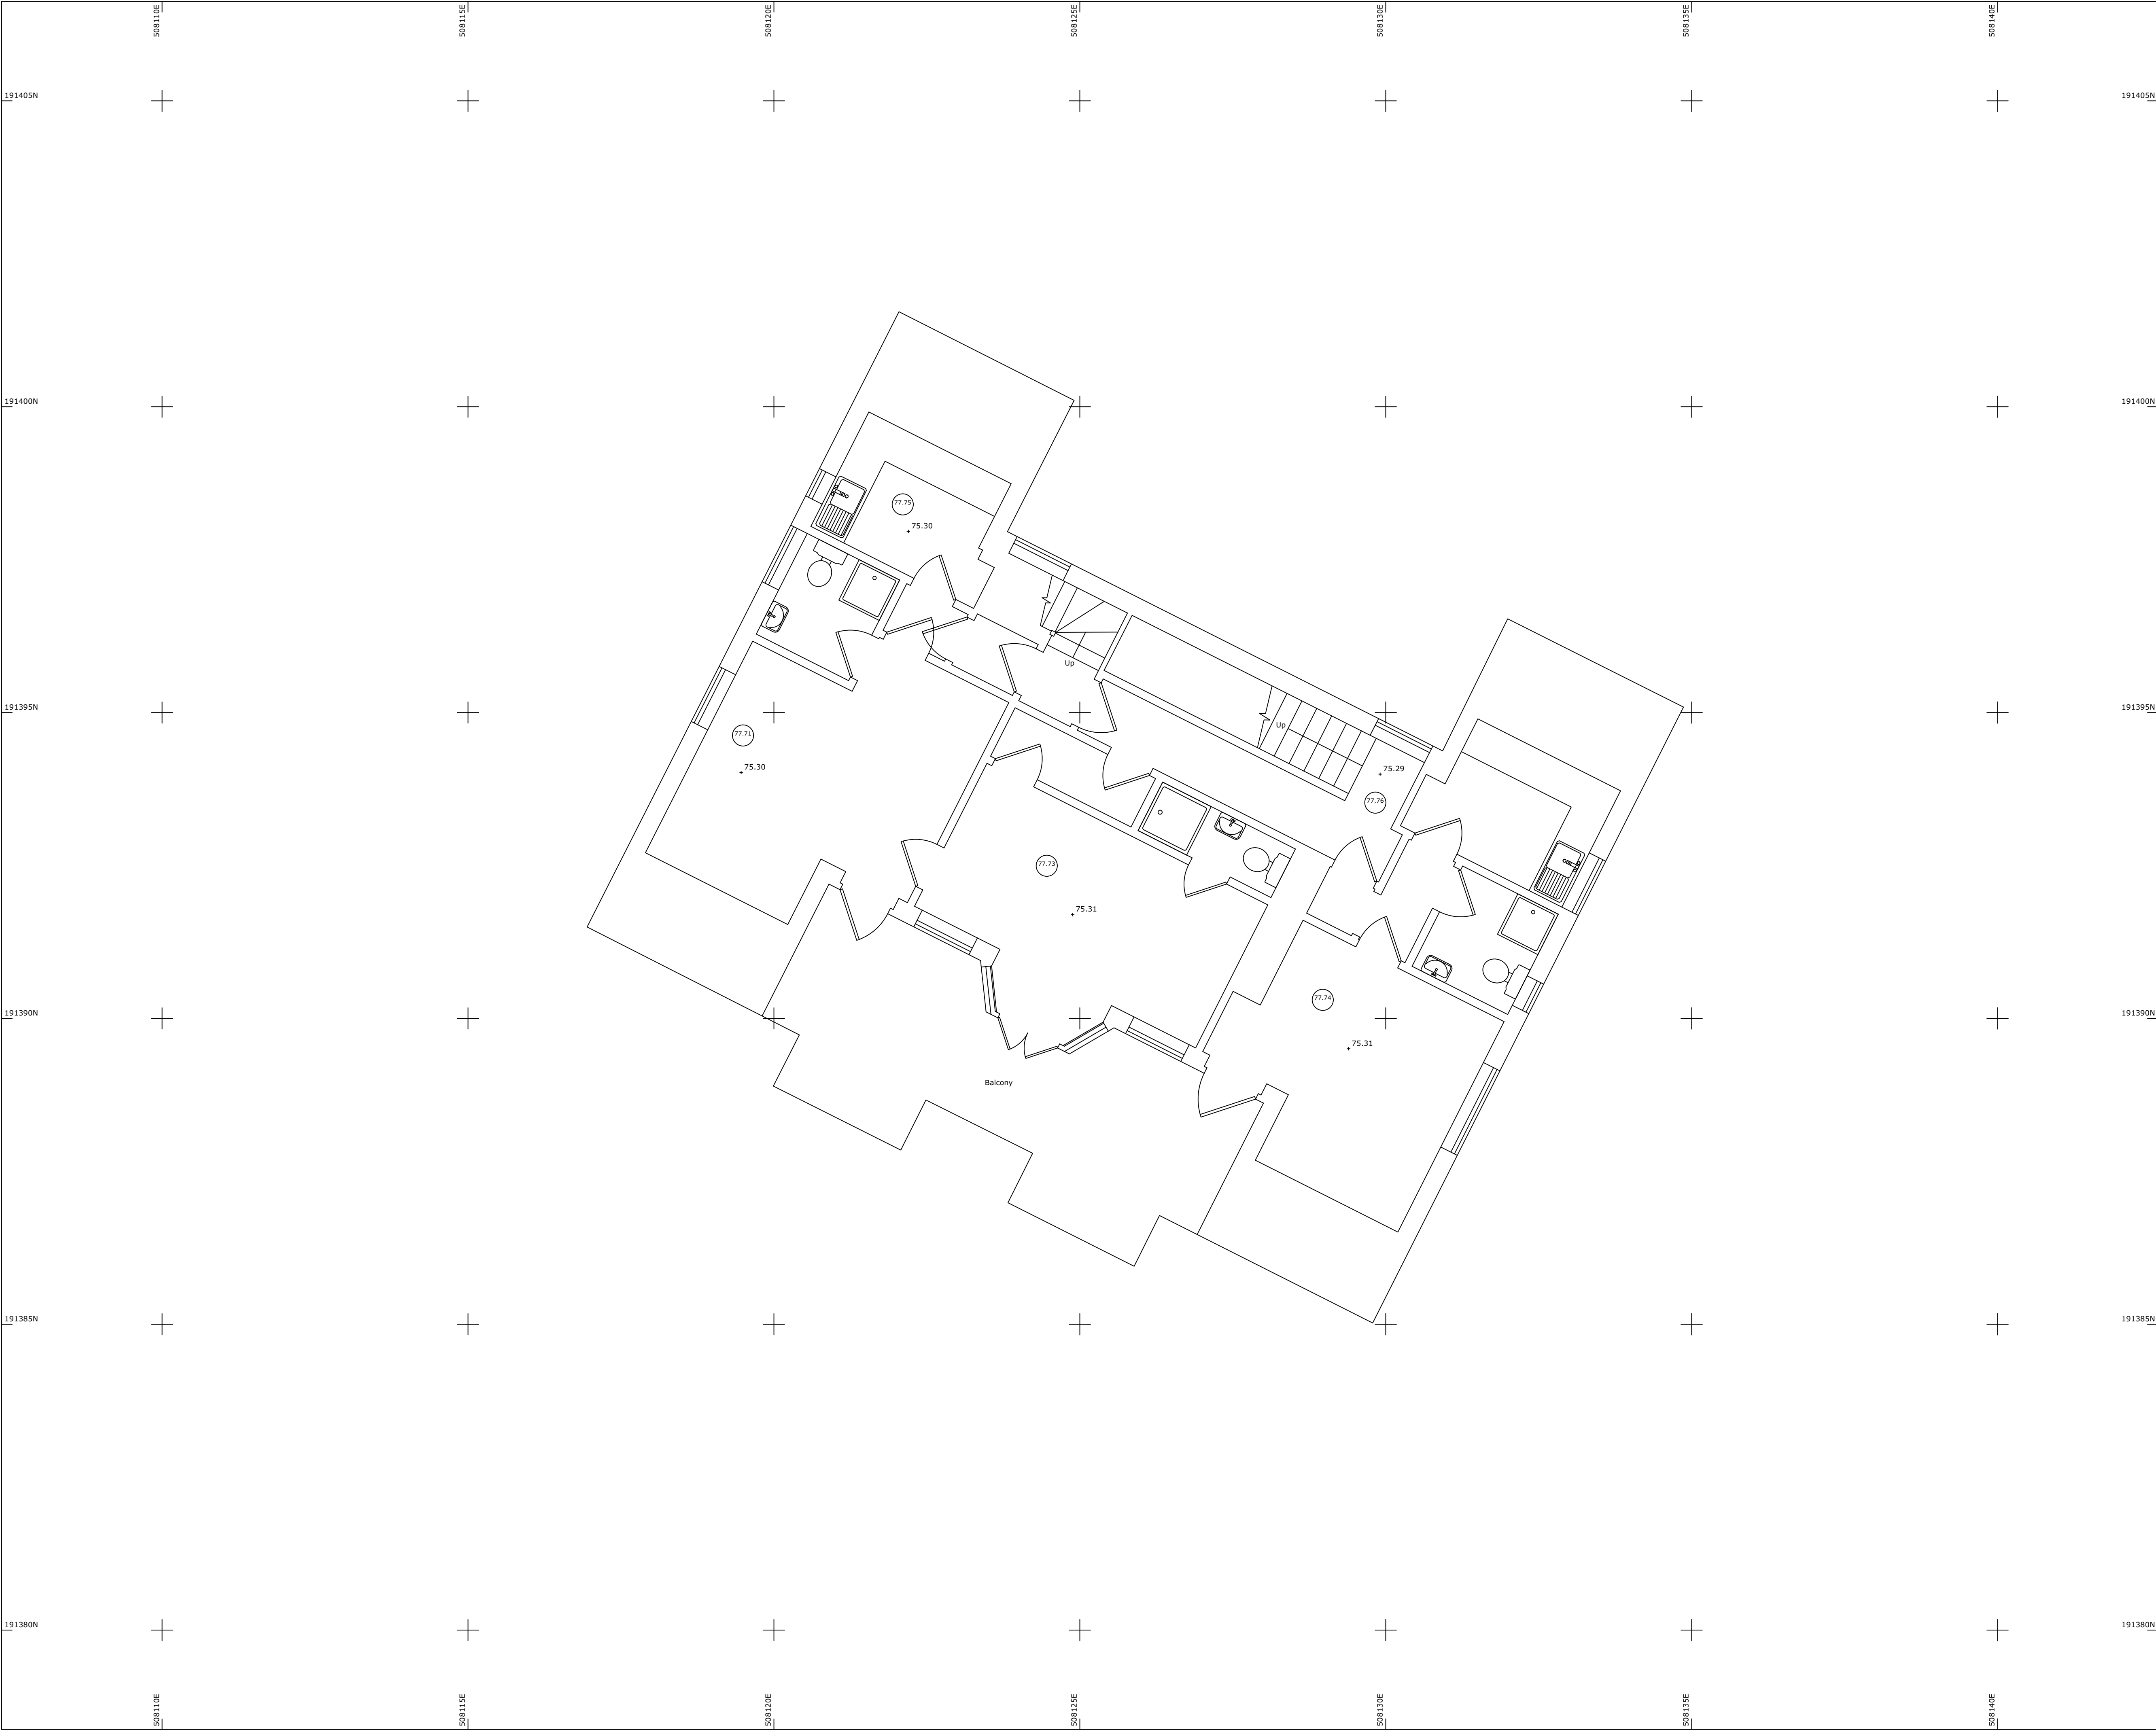

**Notes**

This survey data has been prepared for the client detailed below to an agreed specification. Unless otherwise agreed in writing the liability of Geopoynt Surveys Ltd is limited to the client or his appointed agent and does not extend to use beyond the limitations of the specification.

Survey is orientated and levelled to a previous survey provided by the client.



Any critical dimensions should be verified on site prior to design and construction.

Abbreviations			
AL	Arch Level	HR	Hand Rail
BSU	Beam Slopes Up	IC	Inspection Cover
CB	Control Box	PI	Plinth
CO	Column	R	Riser
CR	Collar Level	RD	Radiator
CPS	Conc Paving Slabs	RL	Roof Light
CSU	Ceiling Slopes Up	SL	Sill Level
DP	Down Pipe	SEP	Service Entry Point
DCH	Drainage Channel	SP	Springing Point Level
FC	False Ceiling	TB	Top of Beam Level
FE	Fire Escape	TW	Top of Wall Level
FFL	Finished Floor Level	UB	Underside of Beam Level
GU	Gully	US	Underside of Service Level
HL	Head Level	VP	Vent Pipe


	Ceiling Height		False Ceiling Height
	Survey Station		Section Location

**Fences**

BH	Bicycle Hoop	HR	Hand Rail
BWF	Barbed Wire	IRF	Iron Railing
CBF	Close Boarded	OBF	Open Boarded
CIF	Corrugated Iron	PSF	Palisade Security
CLF	Chain Link	PRF	Post and Rail
CLS	Chain Link Security	PWF	Post and Wire
CPF	Chestnut Paling	SB	Safety Barrier
ConP	Concrete Panel	WB	Wire Mesh
GR	Guard Rail		

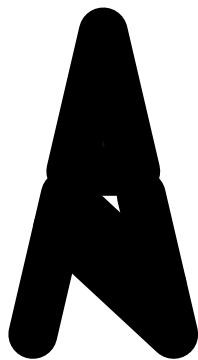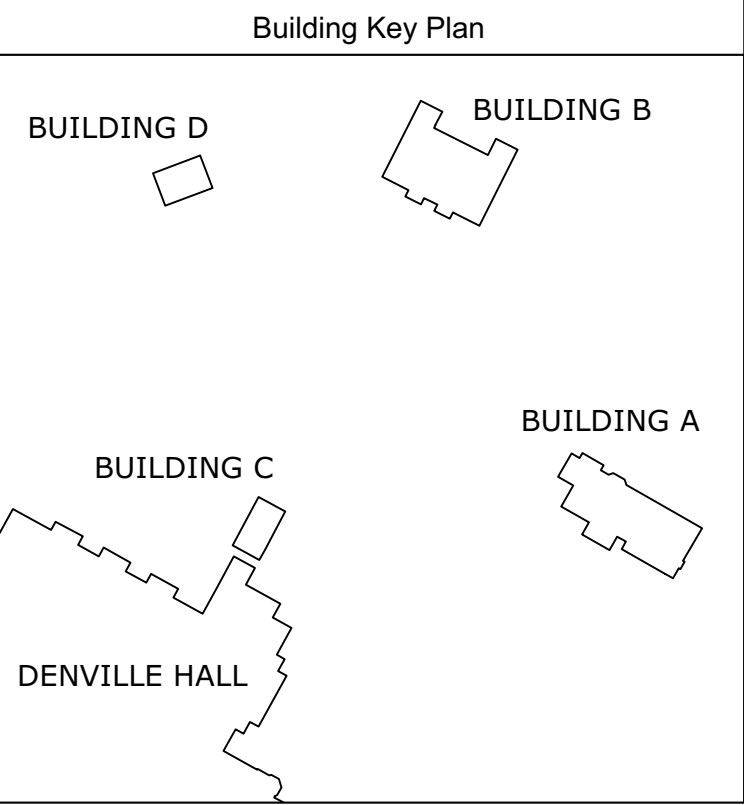

Rev Suffix	Revision Details	Initial	Date

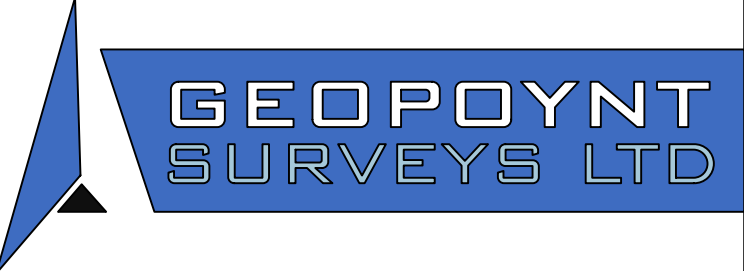

**185 MANYGATE LANE  
SHEPPERTON  
SURREY - TW17 9ER**

T: 07904421291 E: mick@geopoynt.co.uk W: www.geopoynt.london

Client:

**CHANGE PROJECT CONSULTING**

Project:


**DENVILLE HALL - BUILDING B  
NORTHWOOD - HA6 2SB**

Drawing Title:

**FIRST FLOOR PLAN**

Engineer:	MP	Scale:	1:50@A1	Date:	JULY 2022
Drawing No:	<b>GSL22105-302</b>			Rev Suffix:	



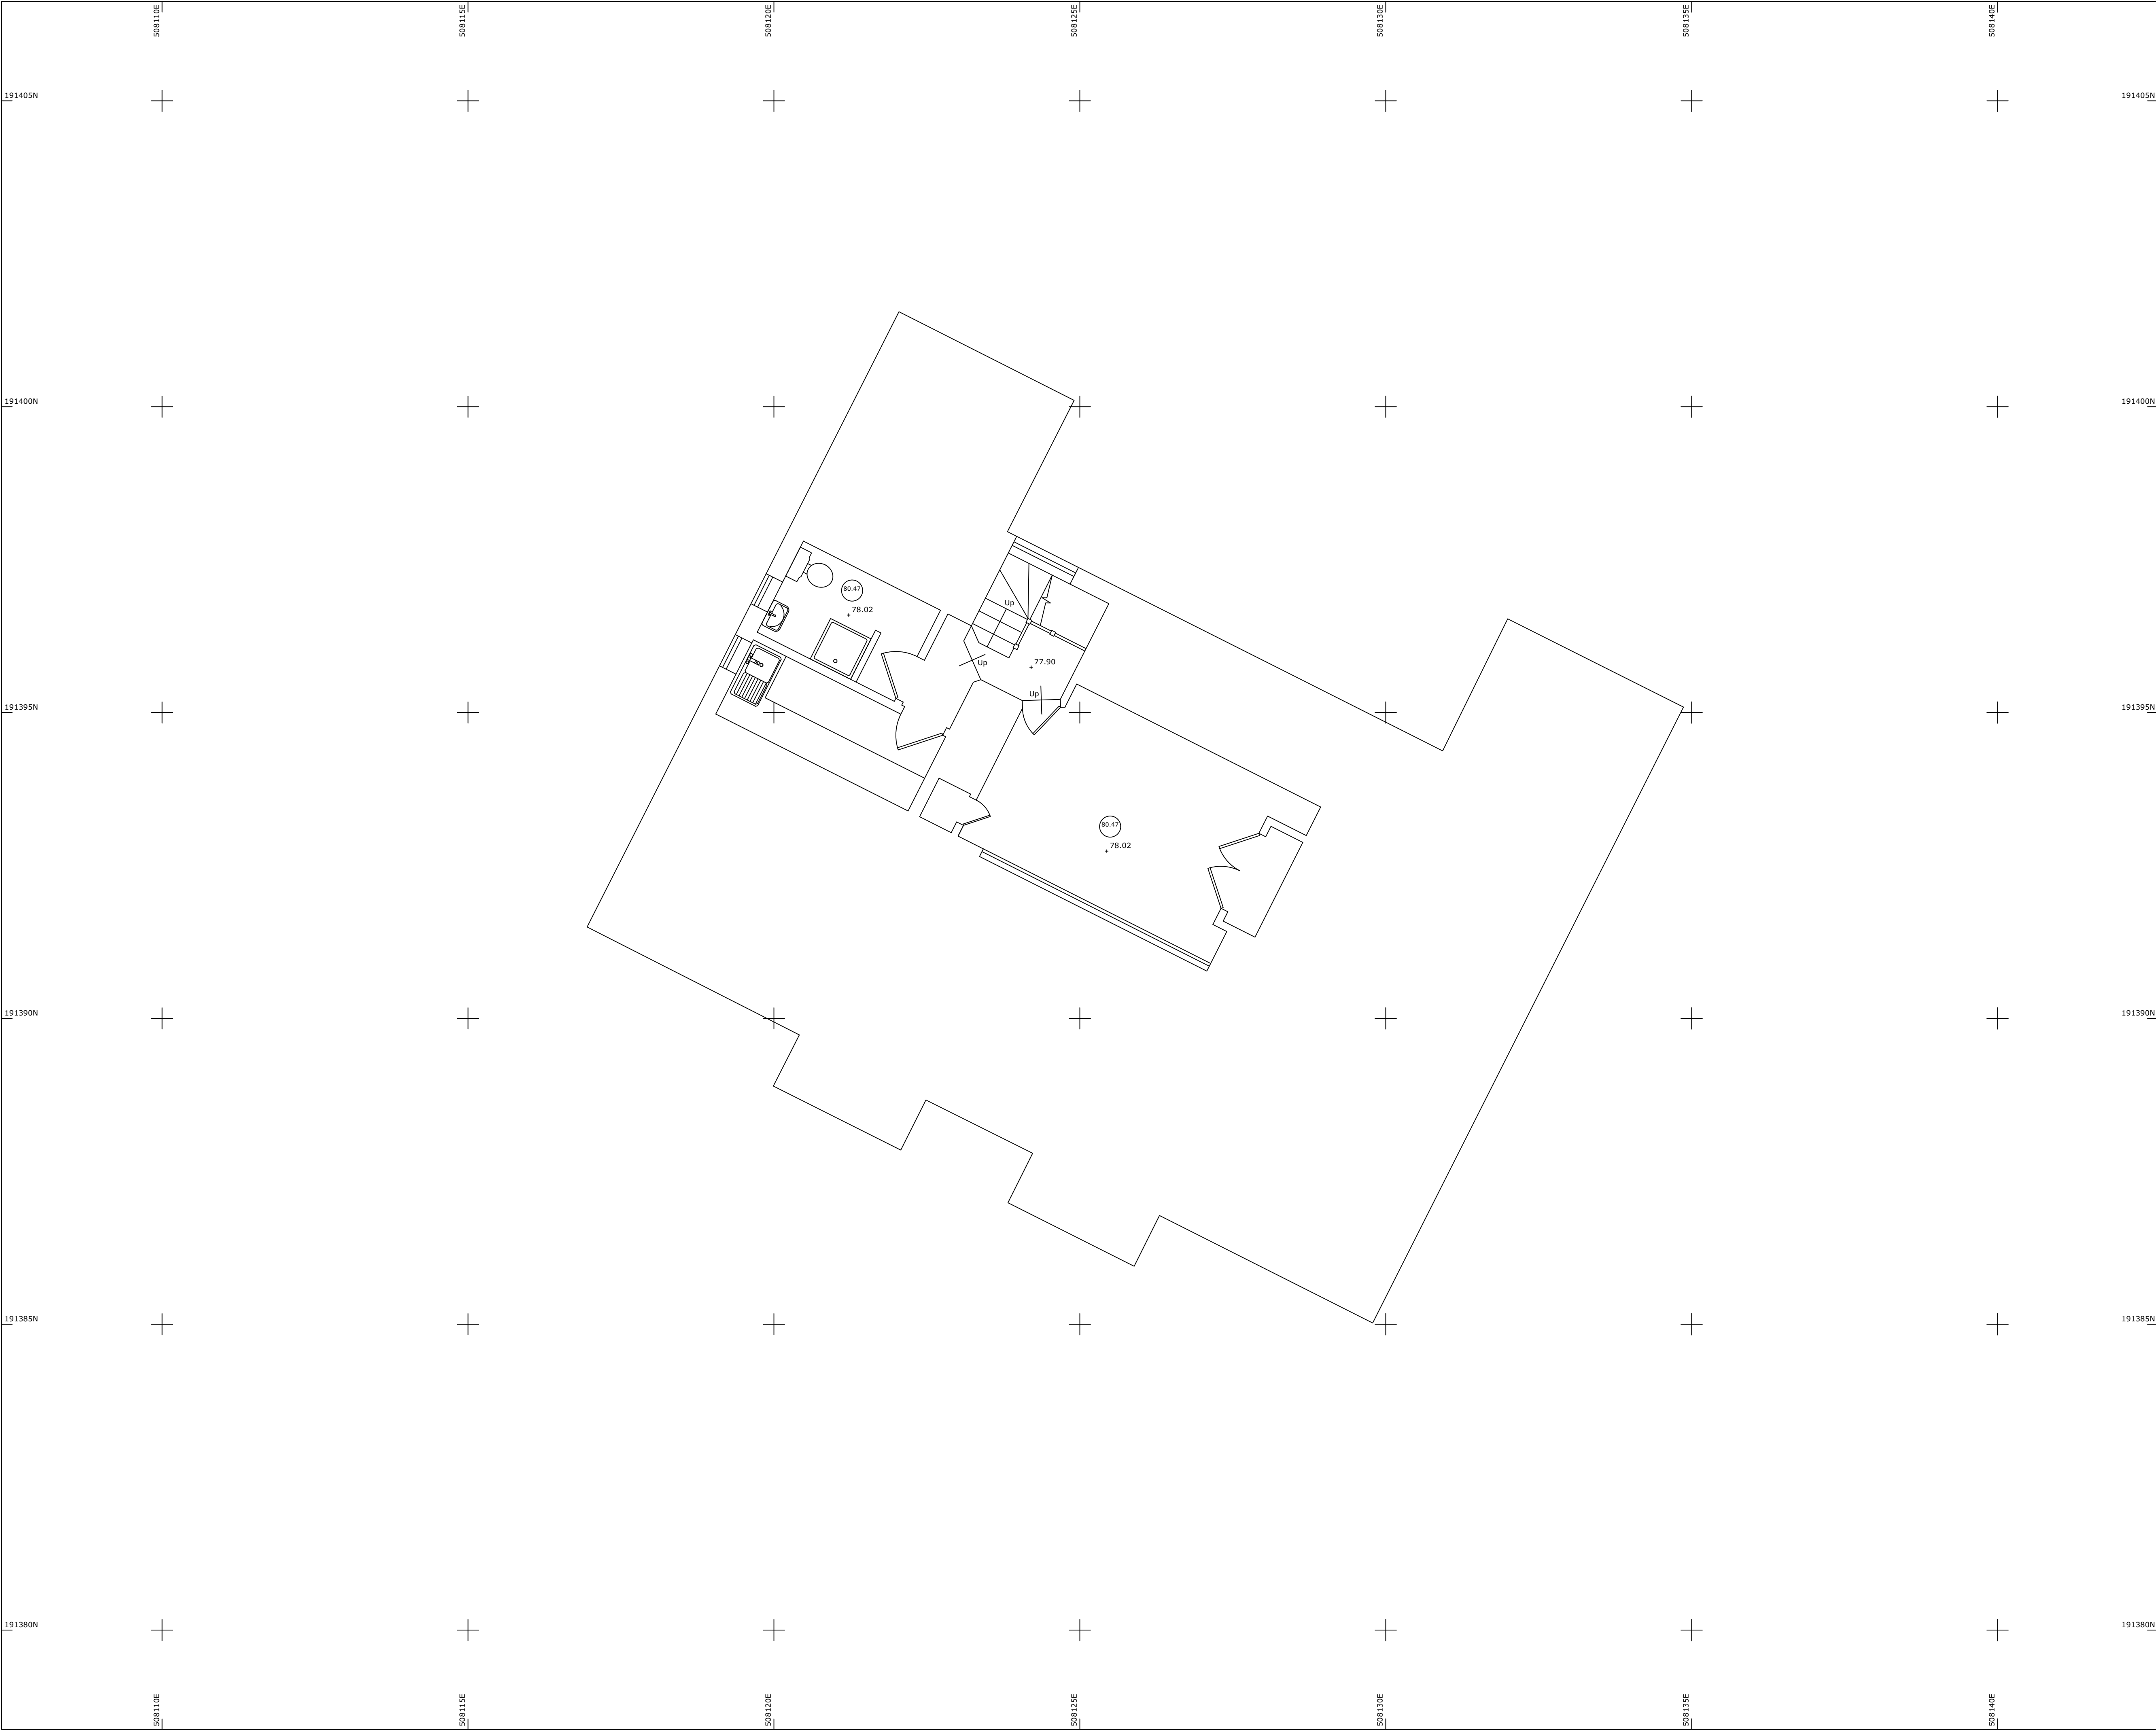

**Notes**

This survey data has been prepared for the client detailed below to an agreed specification. Unless otherwise agreed in writing the liability of Geopoynt Surveys Ltd is limited to the client or his appointed agent and does not extend to use beyond the limitations of the specification.

Survey is orientated and levelled to a previous survey provided by the client.


Any critical dimensions should be verified on site prior to design and construction.

Abbreviations			
AL	Arch Level	HR	Hand Rail
BSU	Beam Slopes Up	IC	Inspection Cover
CB	Control Box	PI	Plinth
CO	Column	R	Riser
CR	Collar Level	RD	Radiator
CPS	Conc Paving Slabs	RL	Roof Light
CSU	Ceiling Slopes Up	SL	Sill Level
DP	Down Pipe	SEP	Service Entry Point
DCH	Drainage Channel	SP	Springing Point Level
FC	False Ceiling	TB	Top of Beam Level
FE	Fire Escape	TW	Top of Wall Level
FFL	Finished Floor Level	UB	Underside of Beam Level
GU	Gully	US	Underside of Service Level
HL	Head Level	VP	Vent Pipe

(1.90)	Ceiling Height	(1.90) F	False Ceiling Height
	Survey Station		Section Location

**Fences**

BH	Bicycle Hoop	HR	Hand Rail
BWF	Barbed Wire	IRF	Iron Railing
CBF	Close Boarded	OBF	Open Boarded
CIF	Corrugated Iron	PSF	Palisade Security
CLF	Chain Link	PRF	Post and Rail
CLS	Chain Link Security	PWF	Post and Wire
CPF	Chestnut Paling	SB	Safety Barrier
ConP	Concrete Panel	WMF	Wire Mesh
GR	Guard Rail		

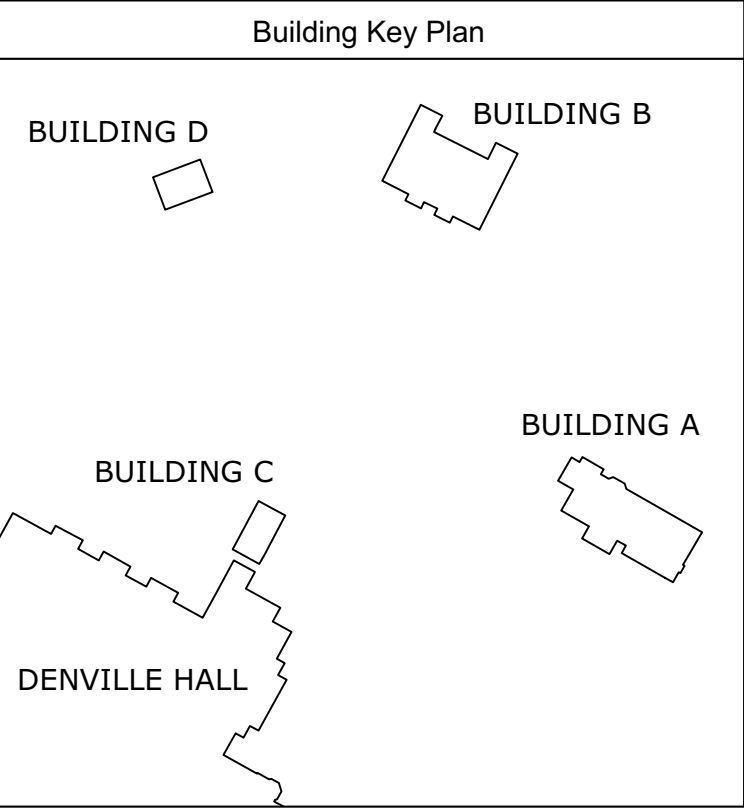

Rev Suffix	Revision Details	Initial	Date
------------	------------------	---------	------

185 MANYGATE LANE  
SHEPPERTON  
SURREY - TW17 9ER

T: 07904421291 E: mick@geopoynt.co.uk W: www.geopoynt.london

Client:

CHANGE PROJECT CONSULTING

Project:


DENVILLE HALL - BUILDING B  
NORTHWOOD - HA6 2SB

Drawing Title:

SECOND FLOOR PLAN

Engineer:	MP	Scale:	1:50@A1	Date:	JULY 2022
-----------	----	--------	---------	-------	-----------

Drawing No:	GSL22105-303	Rev Suffix:	
-------------	--------------	-------------	--

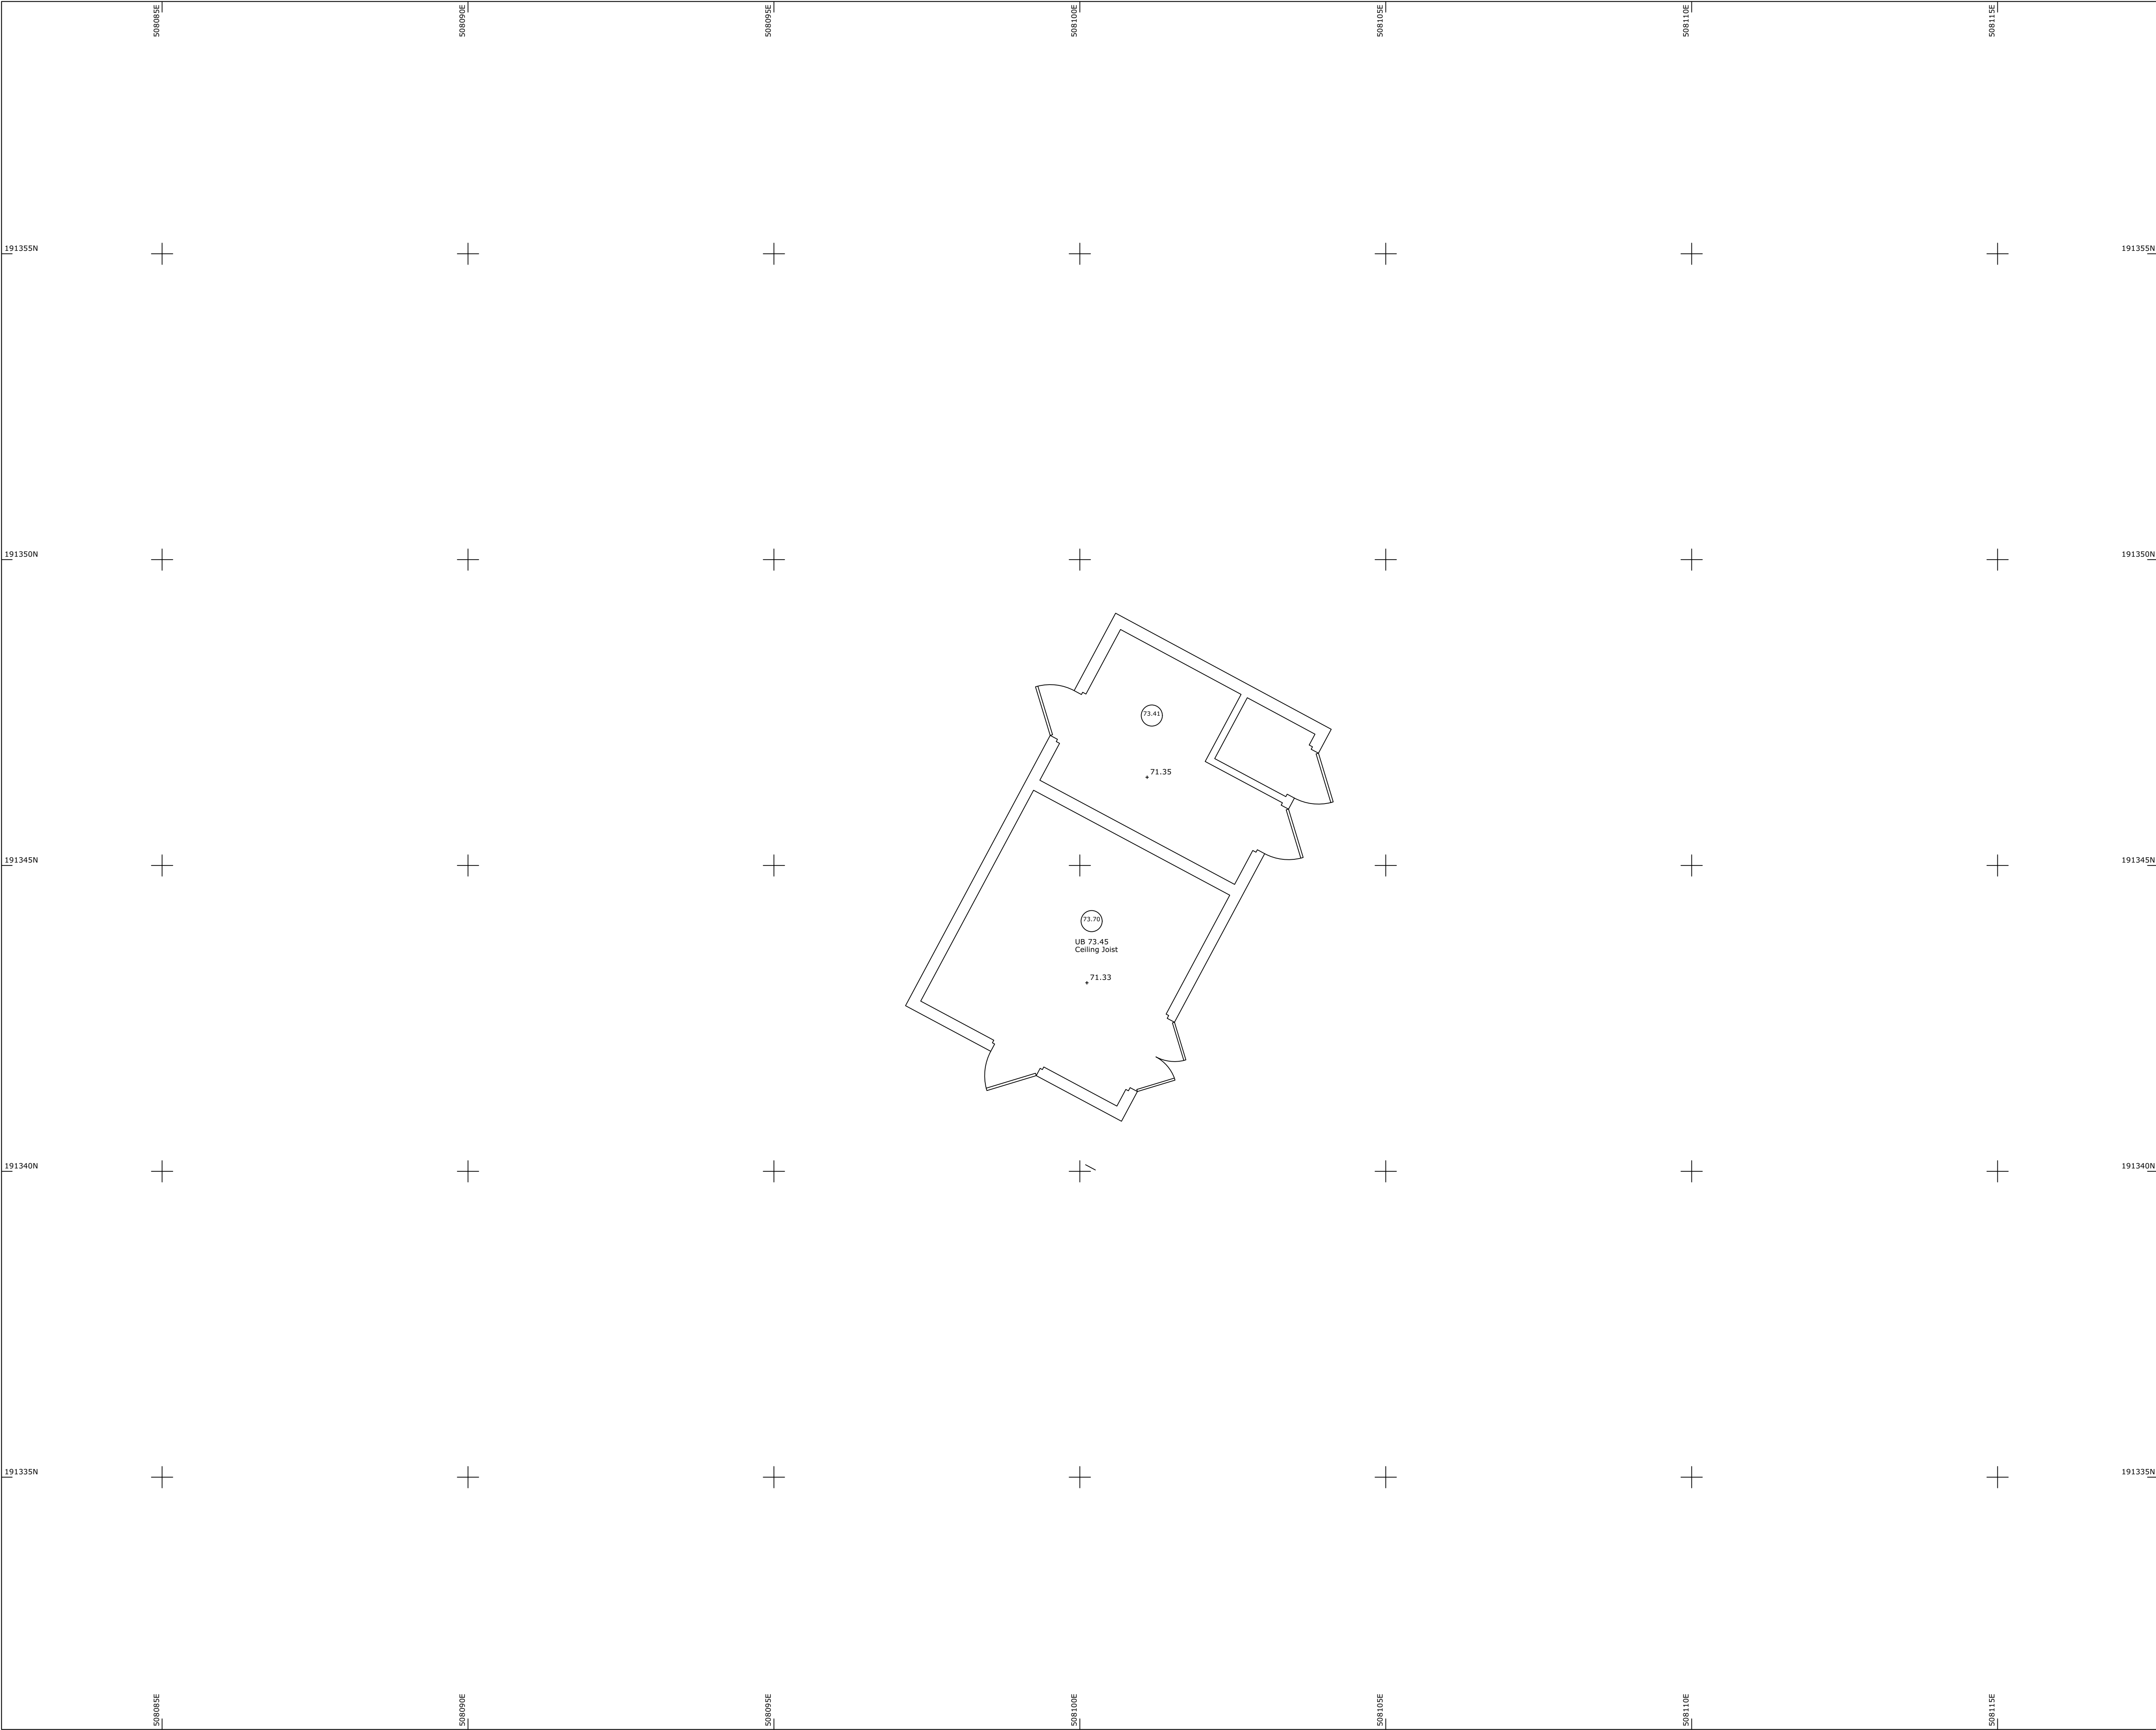

**Notes**




 
This survey data has been prepared for the client detailed below to an agreed specification. Unless otherwise agreed in writing the liability of Geopoynt Surveys Ltd is limited to the client or his appointed agent and does not extend to use beyond the limitations of the specification.

Survey is orientated and levelled to a previous survey provided by the client.

All levels on kerb lines are channel levels unless stated otherwise.



Any critical dimensions should be verified on site prior to design and construction.

## Abbreviations


AL	Arch Level	HR	Hand Rail
BSU	Beam Slopes Up	IC	Inspection Cover
CB	Control Box	PI	Plinth
CO	Column	R	Riser
CR	Collar Level	RD	Radiator
CPS	Comp Paving Slabs	RL	Roof Light
CSU	Ceiling Slopes Up	SL	Sill Level
DP	Down Pipe	SEP	Service Entry Point
DCH	Drainage Channel	SP	Springing Point Level
FC	False Ceiling	TB	Top of Beam Level
FE	Fire Escape	TW	Top of Wall Level
FFL	Finished Floor Level	UB	Underside of Beam Level
GU	Gully	US	Underside of Service Level
HL	Head Level	VP	Vent Pipe
	Ceiling Height		False Ceiling Height
	Survey Station		Section Location

## Fences

BH	Bicycle Hoop	HR	Hand Rail
BWF	Barbed Wire	IRF	Iron Railing
CBF	Close Boarded	OBF	Open Boarded
CIF	Corrugated Iron	PSF	Palisade Security
CLF	Chain Link	PRF	Post and Rail
CLS	Chain Link Security	PWF	Post and Wire
CPF	Chestnut Paling	SB	Safety Barrier
ConP	Concrete Panel	WB	Wire Mesh
GR	Guard Rail		

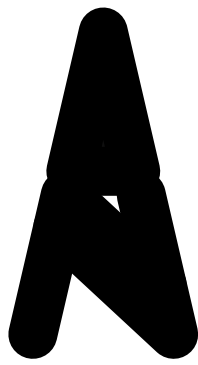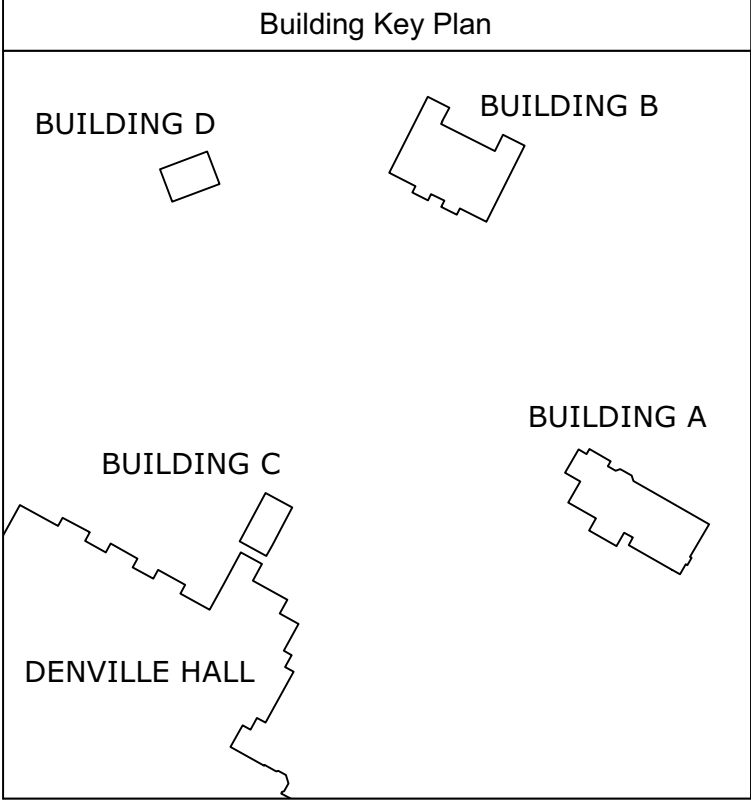


Rev Suffix	Revision Details	Initial	Date

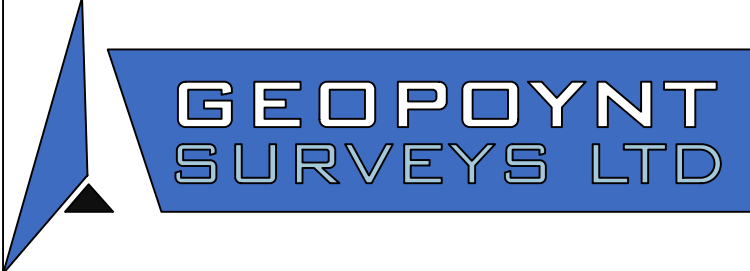

185 MANYGATE LANE  
SHEPPERTON  
SURREY - TW17 9ER  
T: 07904421291 E: mick@geopoynt.co.uk W: www.geopoynt.london

Client:		
CHANGE PROJECT CONSULTING		
Project:		
DENVILLE HALL - BUILDING C NORTHWOOD - HA6 2SB		
Drawing Title:		
FLOOR PLAN		
Engineer: MP	Scale: 1:50@A1	Date: JULY 2022
Drawing No: GSL22105-304	Rev Suffix:	

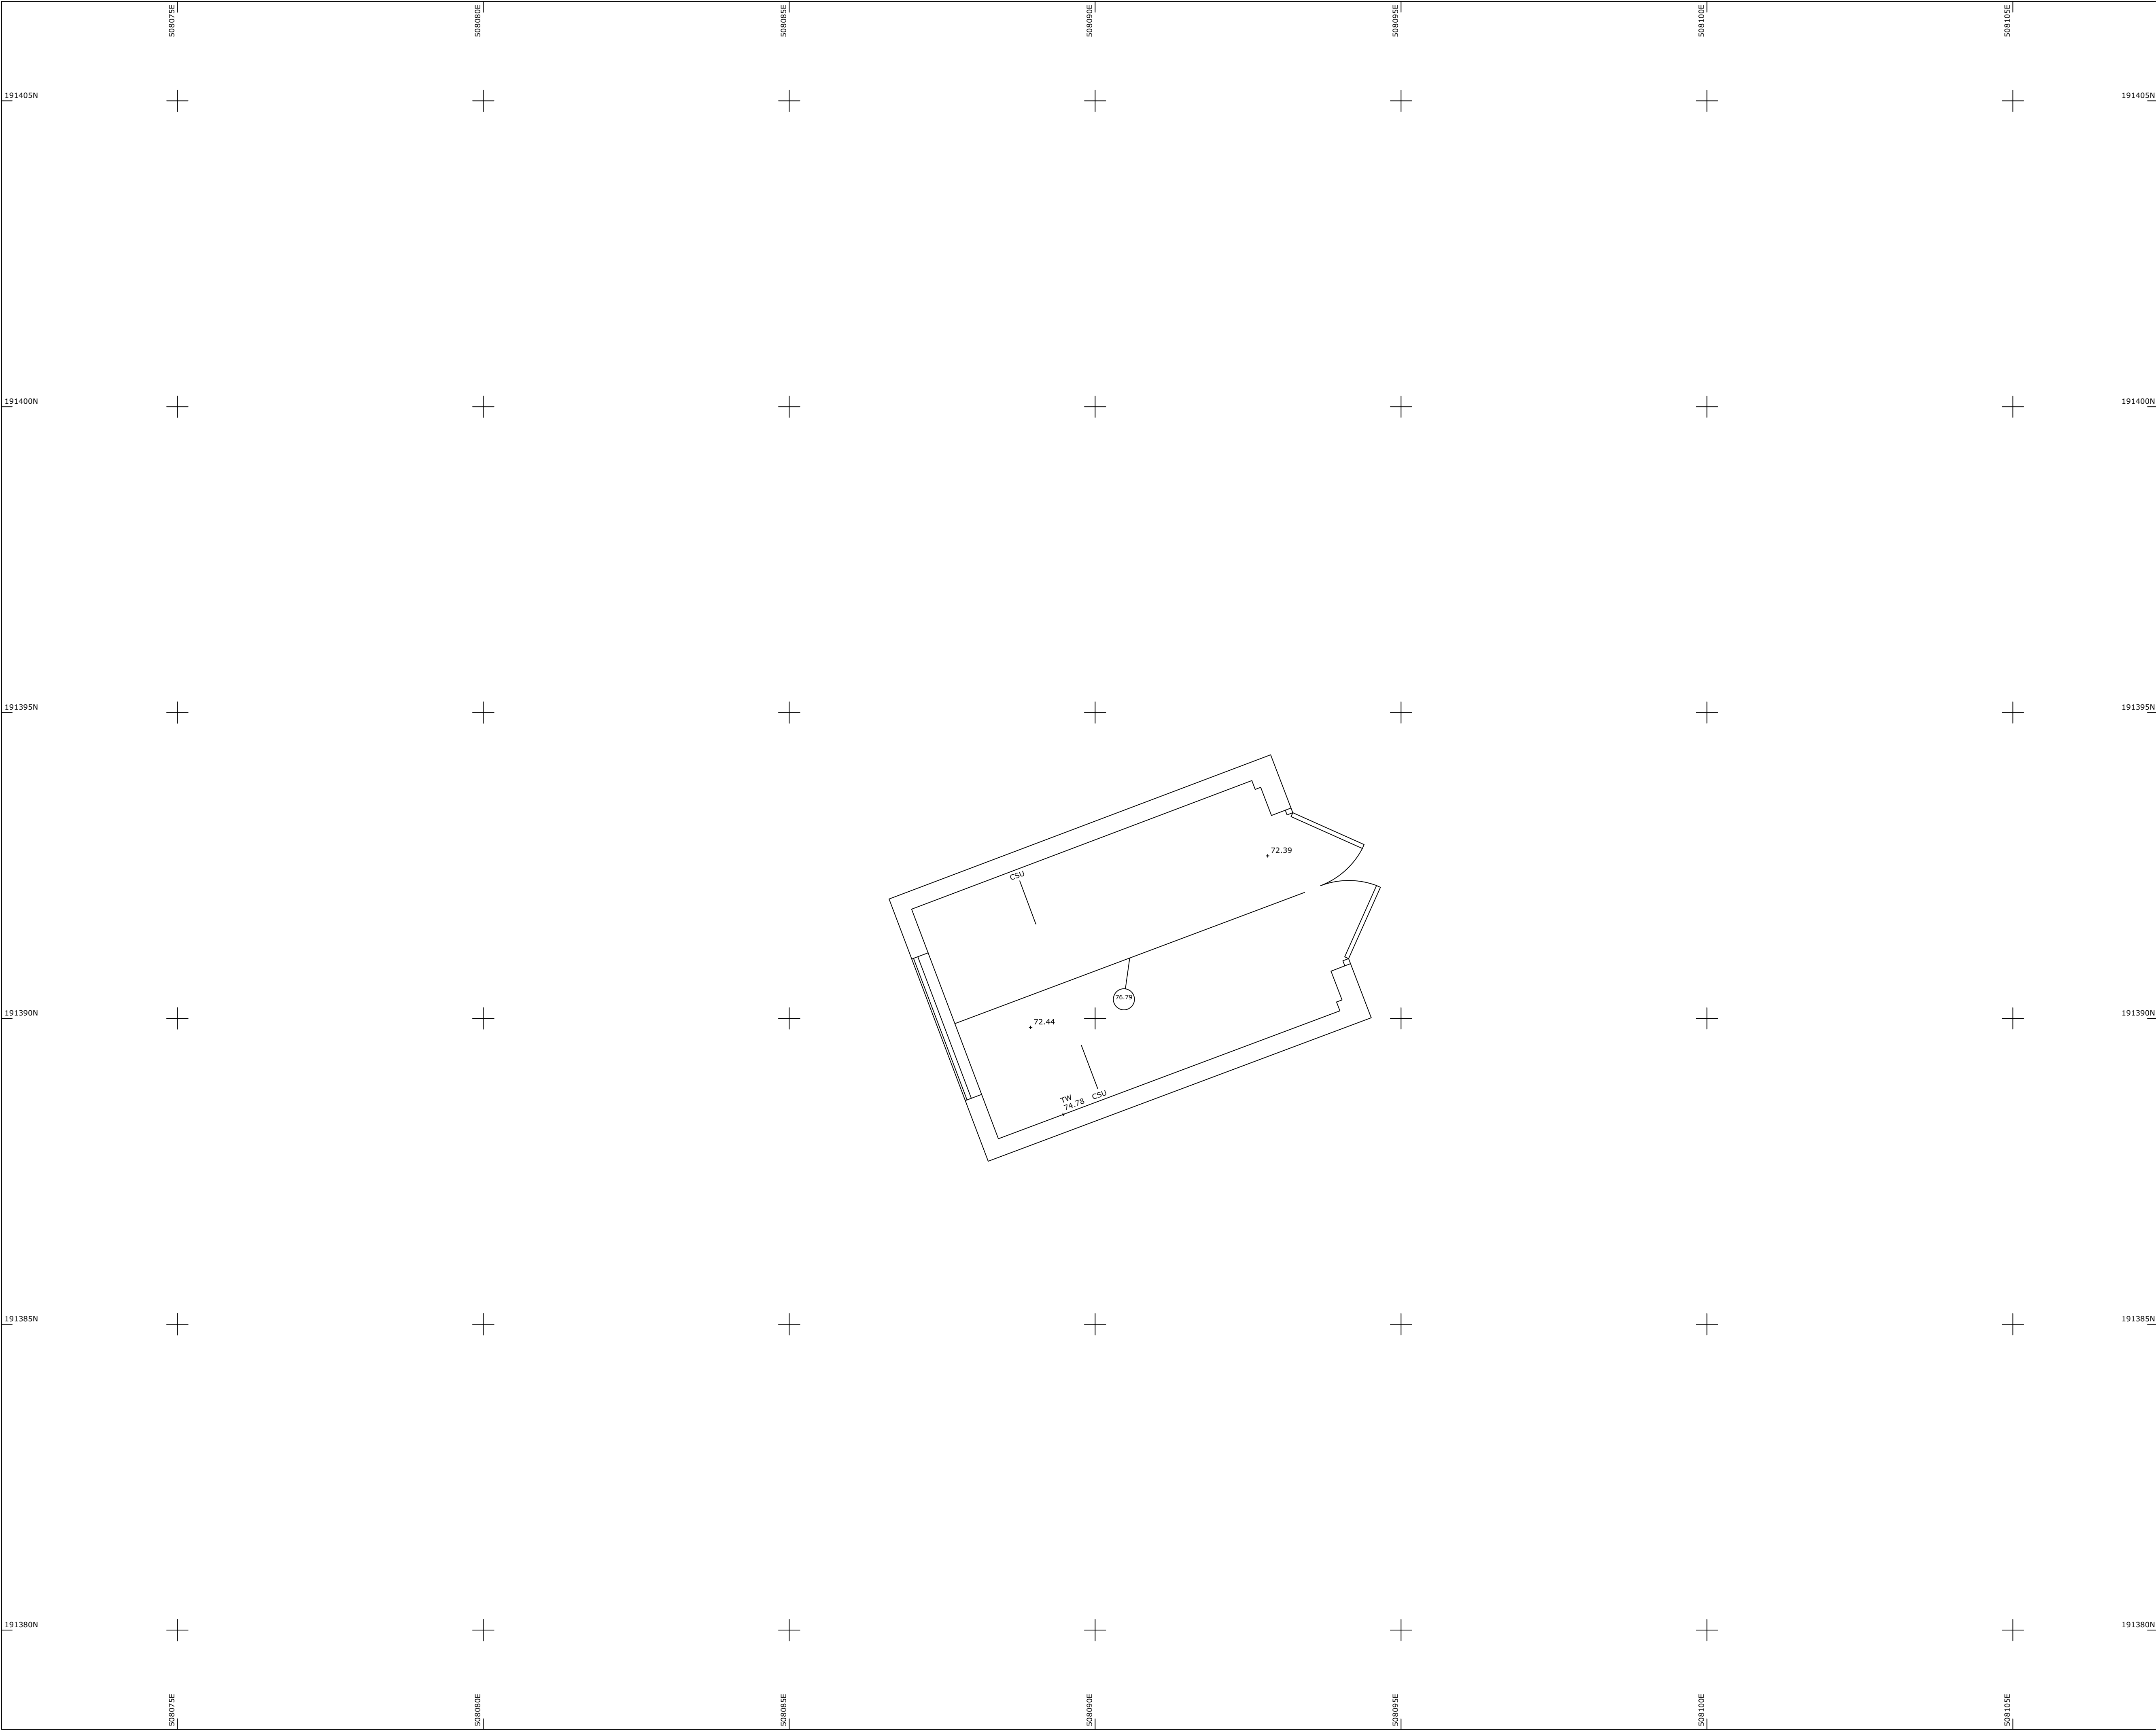

**Notes**

This survey data has been prepared for the client detailed below to an agreed specification. Unless otherwise agreed in writing the liability of Geopoynt Surveys Ltd is limited to the client or his appointed agent and does not extend to use beyond the limitations of the specification.

Survey is orientated and levelled to a previous survey provided by the client.

All levels on kerb lines are channel levels unless stated otherwise.



Any critical dimensions should be verified on site prior to design and construction.

Abbreviations			
AL	Arch Level	HR	Hand Rail
BSU	Beam Slopes Up	IC	Inspection Cover
CB	Control Box	PI	Plinth
CO	Column	R	Riser
CR	Collar Level	RD	Radiator
CPS	Conc Paving Slabs	RL	Roof Light
CSU	Ceiling Slopes Up	SL	Sill Level
DP	Down Pipe	SEP	Service Entry Point
DCH	Drainage Channel	SP	Springing Point Level
FC	False Ceiling	TB	Top of Beam Level
FE	Fire Escape	TW	Top of Wall Level
FFL	Finished Floor Level	UB	Underside of Beam Level
GU	Gully	US	Underside of Service Level
HL	Head Level	VP	Vent Pipe


	Ceiling Height		False Ceiling Height
	Survey Station		Section Location

**Fences**

BH	Bicycle Hoop	HR	Hand Rail
BWF	Barbed Wire	IRF	Iron Railing
CBF	Close Boarded	OBF	Open Boarded
CIF	Corrugated Iron	PSP	Palisade Security
CLF	Chain Link	PRF	Post and Rail
CLS	Chain Link Security	PWF	Post and Wire
CPF	Chestnut Paling	SB	Safety Barrier
ConP	Concrete Panel	WMF	Wire Mesh
GR	Guard Rail		

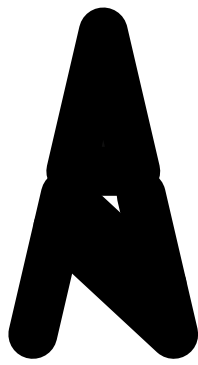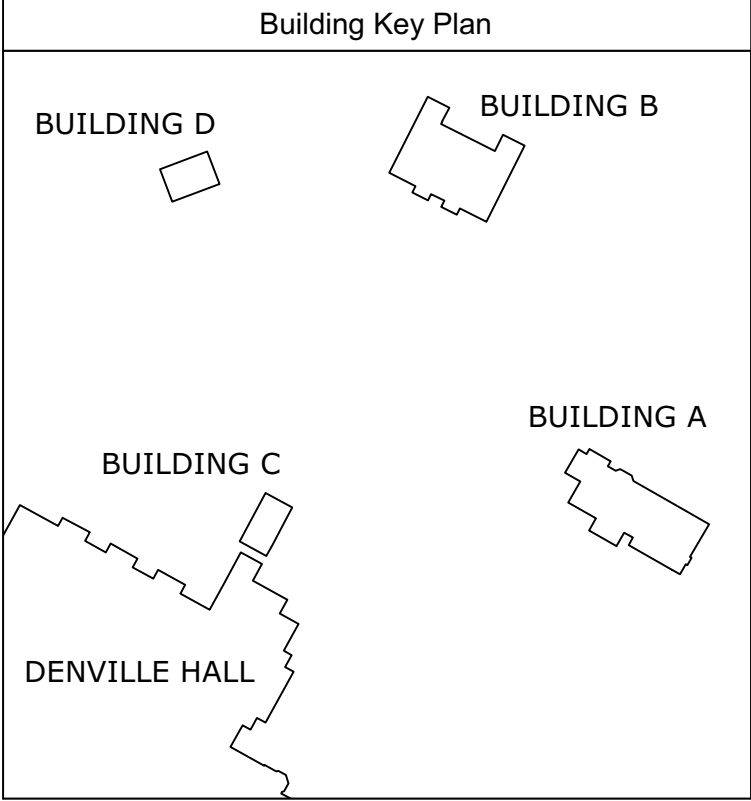

Rev Suffix	Revision Details	Initial	Date

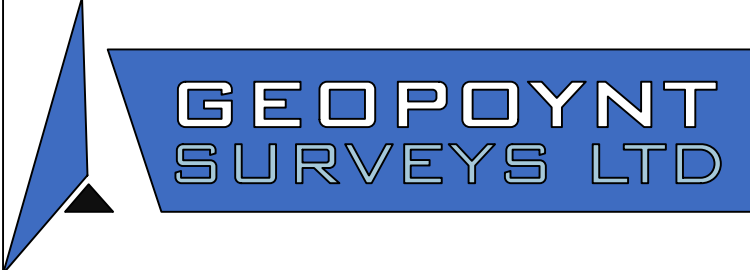

**185 MANYGATE LANE  
SHEPPERTON  
SURREY - TW17 9ER**

T: 079044421291 E: mick@geopoynt.co.uk W: www.geopoynt.london

Client:

**CHANGE PROJECT CONSULTING**

Project:


**DENVILLE HALL - BUILDING D  
NORTHWOOD - HA6 2SB**

Drawing Title:


**FLOOR PLAN**

Engineer:	MP	Scale:	1:50@A1	Date:	JULY 2022
-----------	----	--------	---------	-------	-----------


Drawing No:	<b>GSL22105-305</b>	Rev Suffix:	
-------------	---------------------	-------------	--

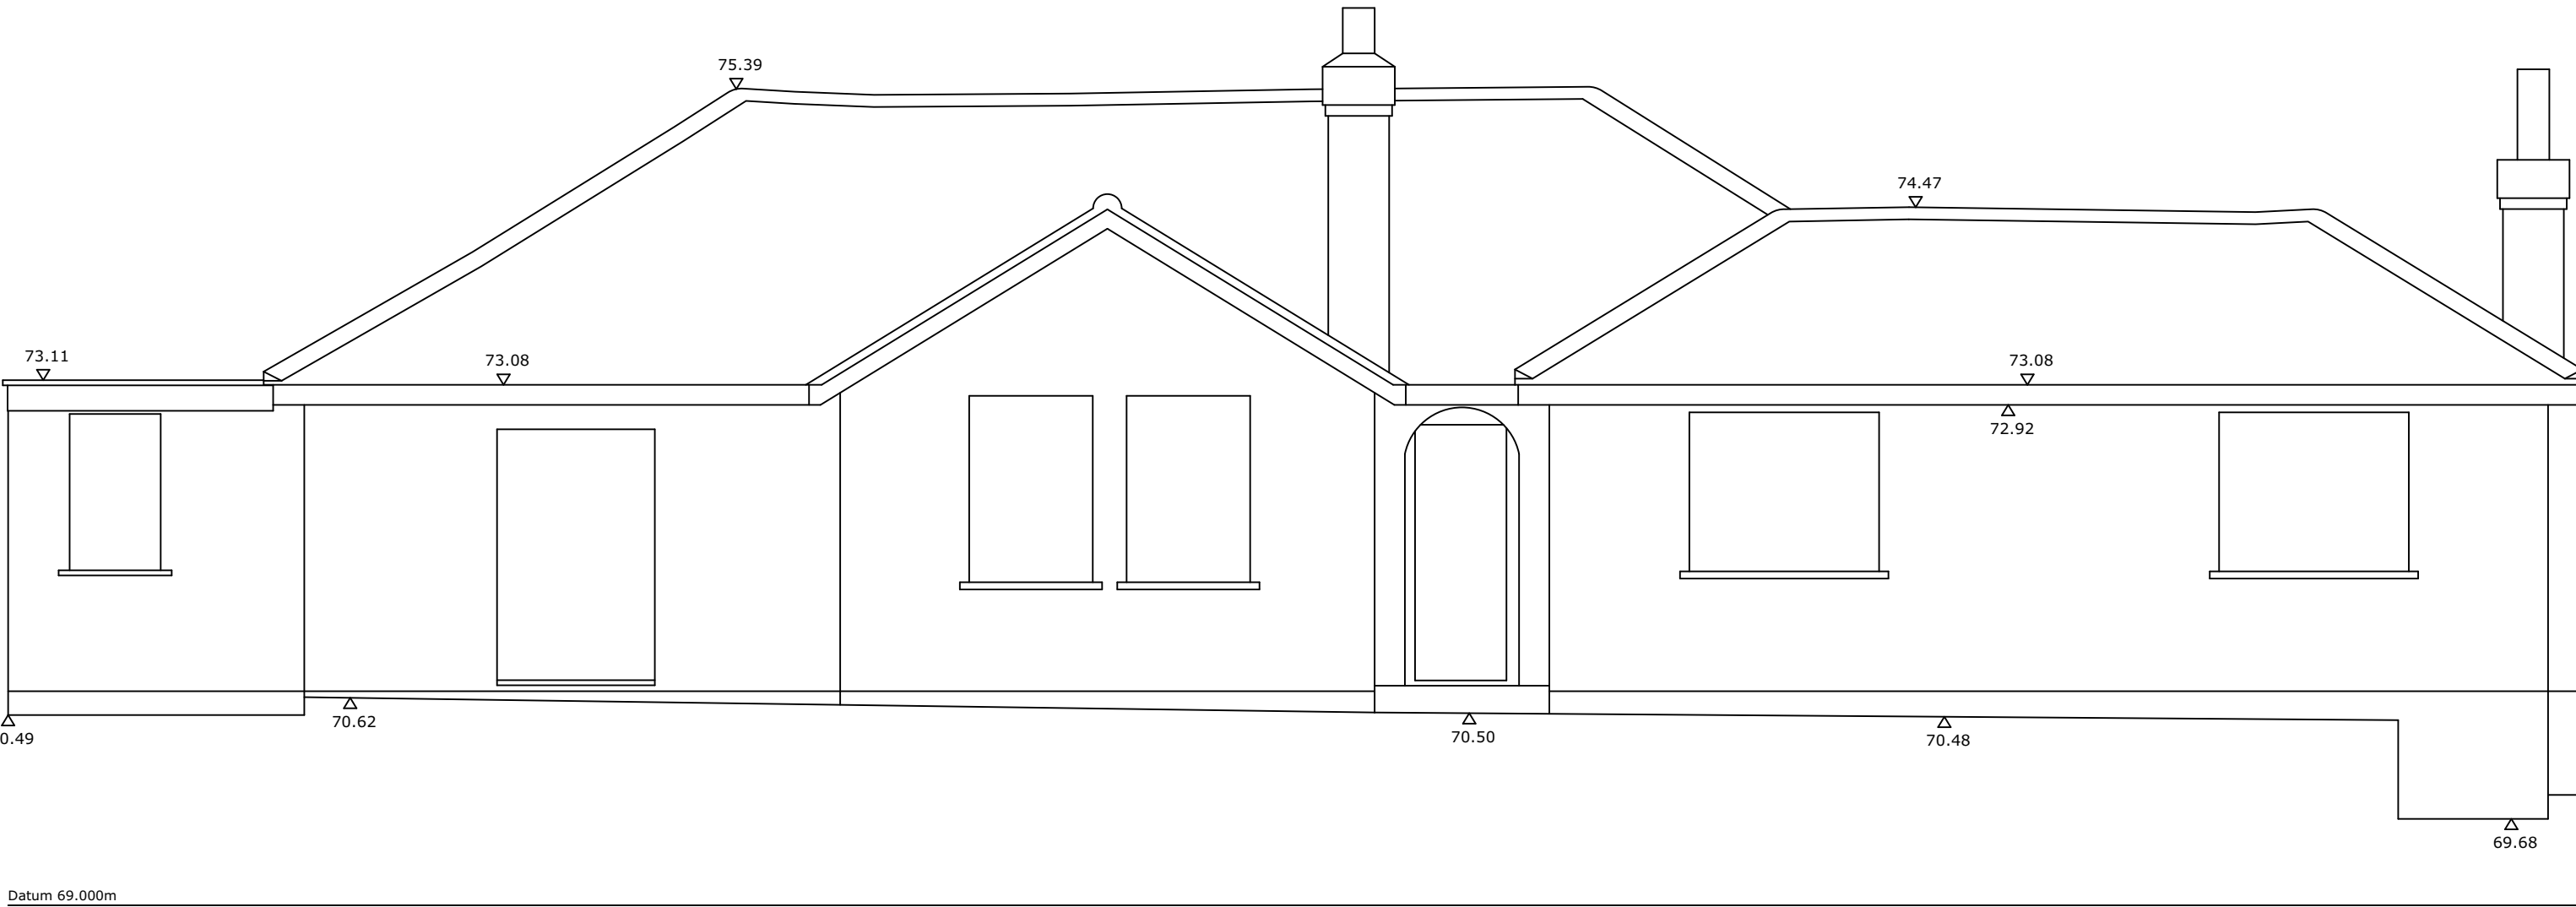


ELEVATION 1

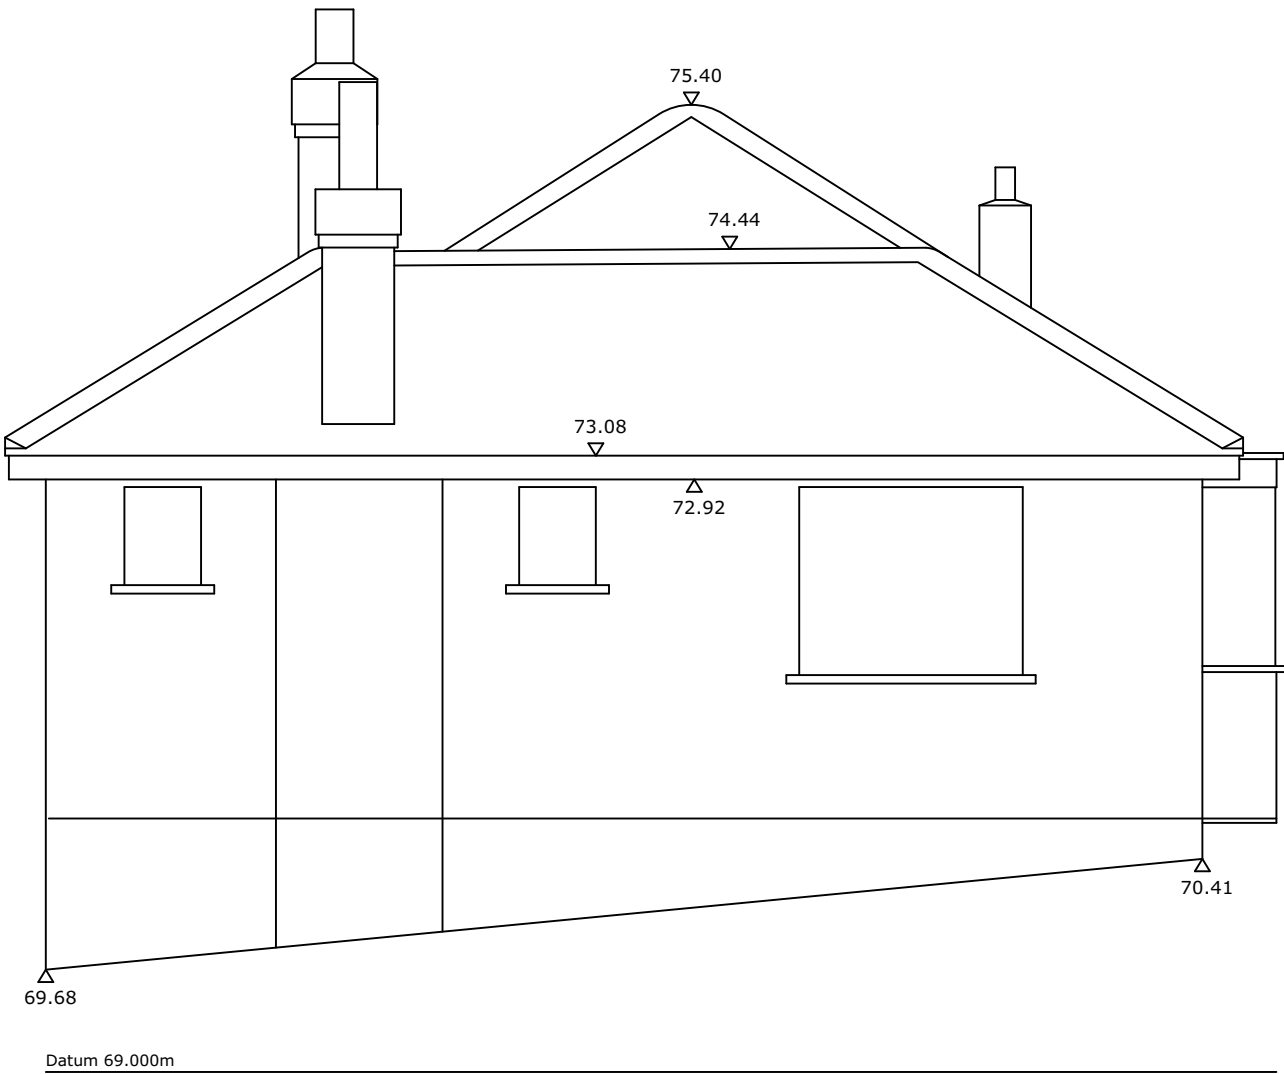

ELEVATION 2

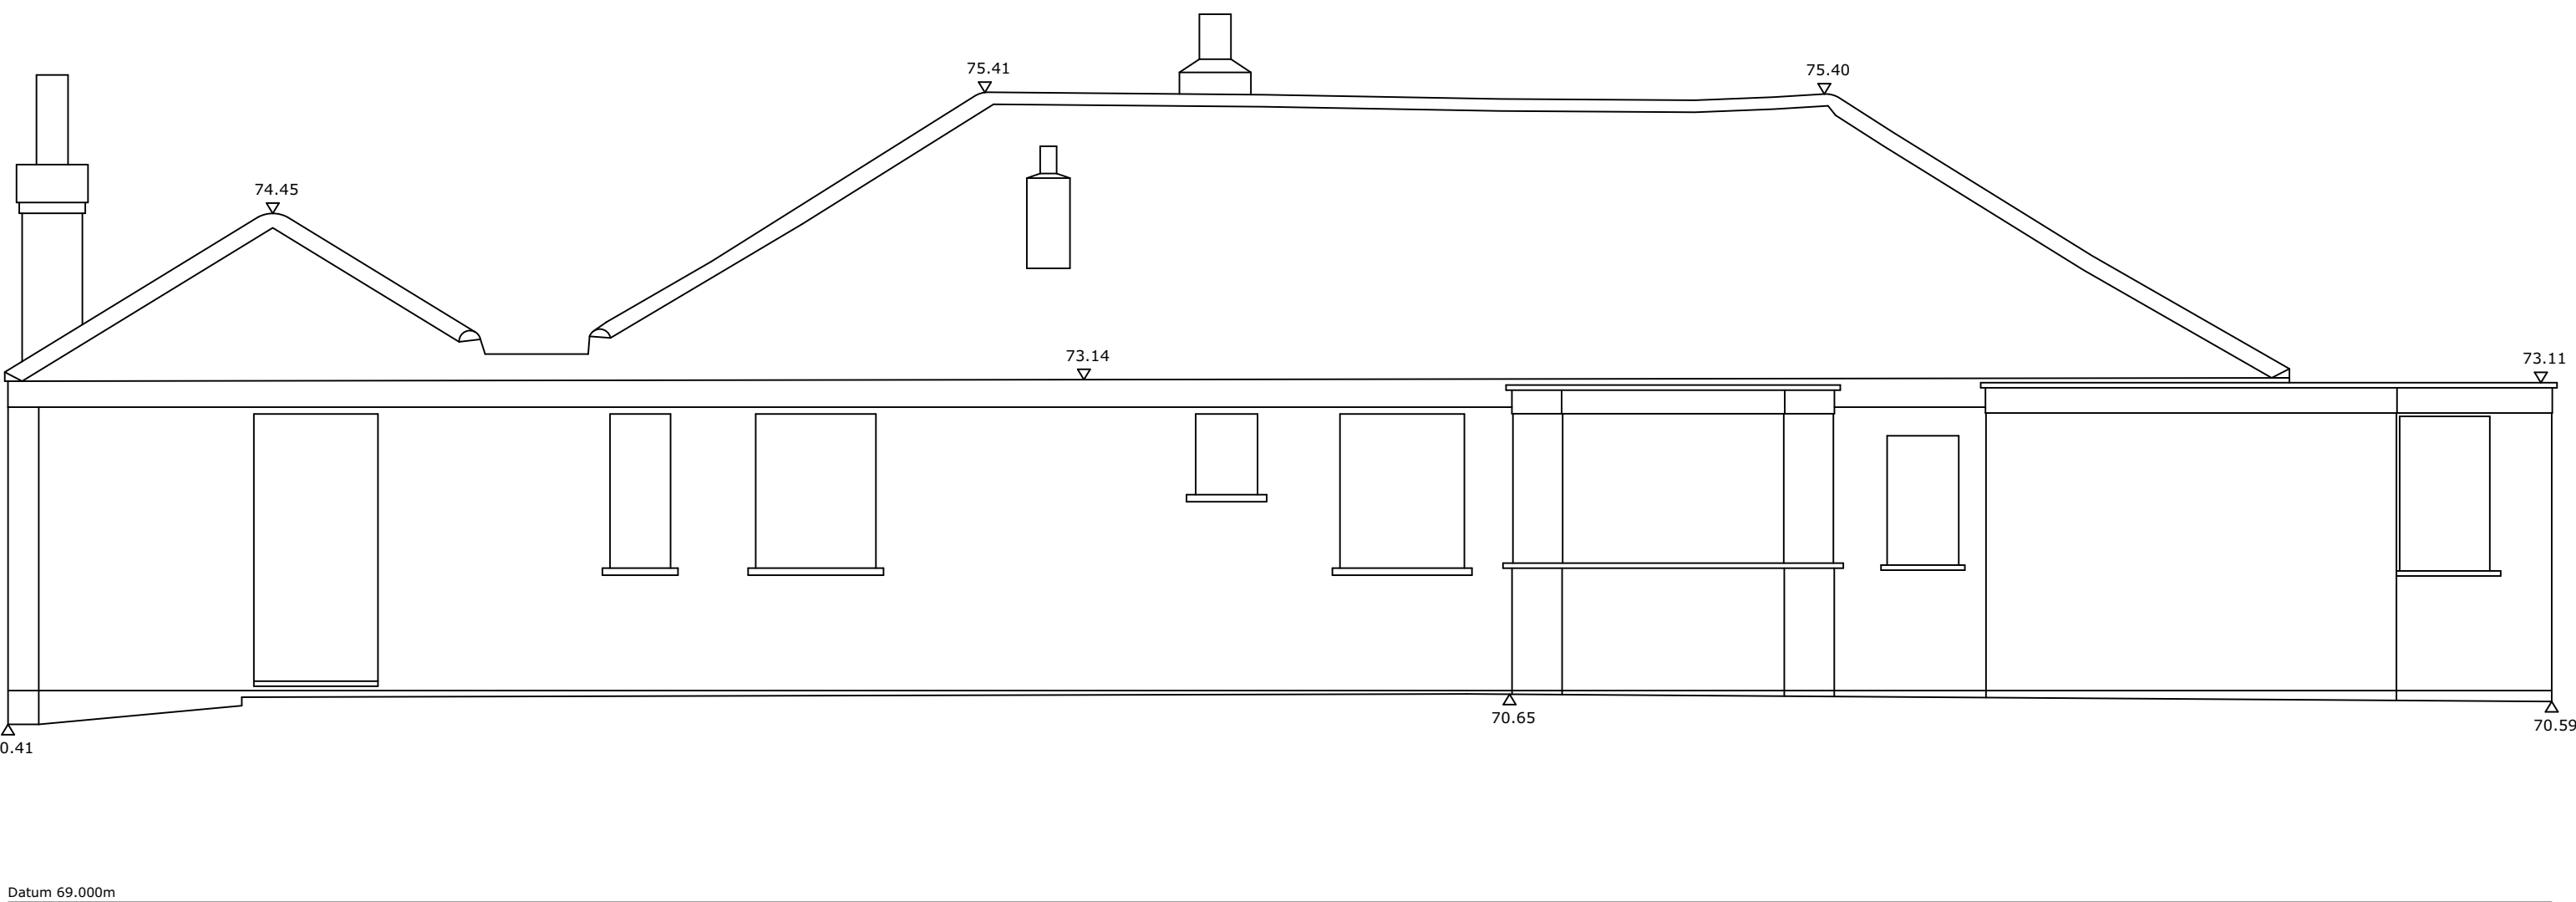

ELEVATION 3

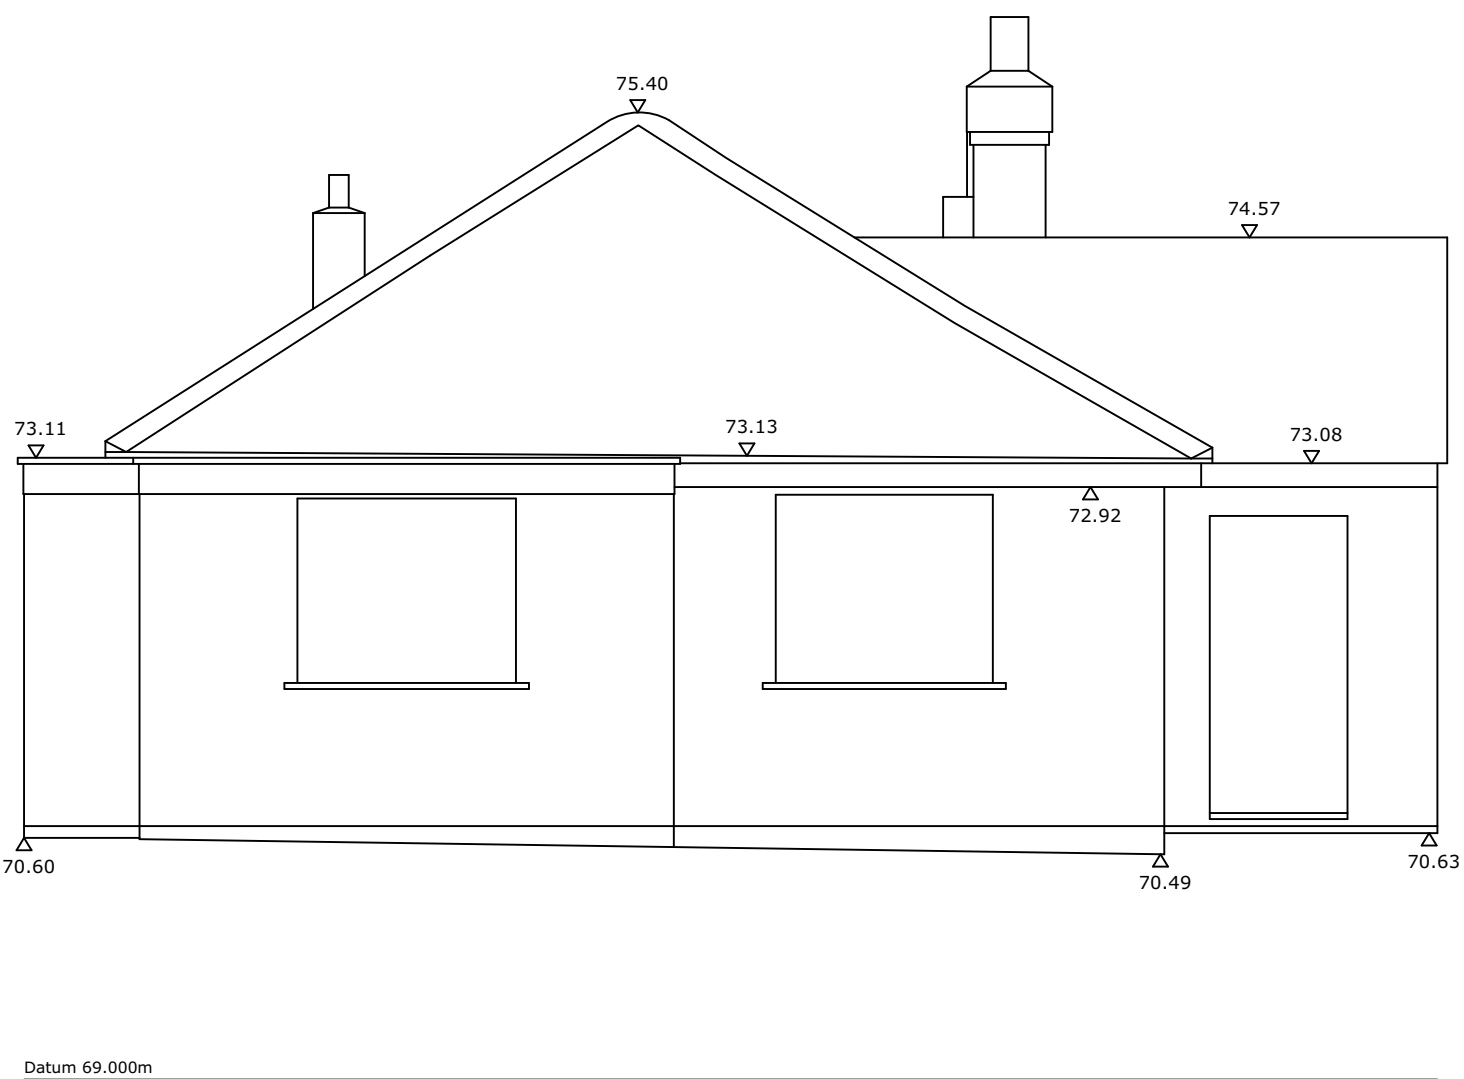

ELEVATION 4



**Notes**

This survey data has been prepared for the client detailed below to an agreed specification. Unless otherwise agreed in writing the liability of Geopoynt Surveys Ltd is limited to the client or his appointed agent and does not extend to use beyond the limitations of the specification.


Survey is orientated and levelled to a previous survey provided by the client.

Any critical dimensions should be verified on site prior to design and construction.

Abbreviations			
AL	Arch Level	HR	Hand Rail
BSU	Beam Slopes Up	IC	Inspection Cover
CB	Control Box	PI	Plinth
CO	Column	R	Riser
CR	Collar Level	RD	Radiator
CPS	Conc Paving Slabs	RL	Roof Light
CSU	Ceiling Slopes Up	SL	Sill Level
DP	Down Pipe	SEP	Service Entry Point
DCH	Drainage Channel	SP	Springing Point Level
FC	False Ceiling	TB	Top of Beam Level
FE	Fire Escape	TW	Top of Wall Level
FFL	Finished Floor Level	US	Underside of Beam Level
GU	Gully	US	Underside of Service Level
HL	Head Level	VP	Vent Pipe


	1.90 Ceiling Height		1.90 F False Ceiling Height
	Survey Station		Section Location

BH	Bicycle Hoop	HR	Hand Rail
BWF	Barbed Wire	IRF	Iron Railing
CBF	Close Boarded	OBF	Open Boarded
CIF	Corrugated Iron	PSF	Palisade Security
CLF	Chain Link	PRF	Post and Rail
CLS	Chain Link Security	PWF	Post and Wire
CPF	Chestnut Paling	SB	Safety Barrier
ConP	Concrete Panel	WMF	Wire Mesh
GR	Guard Rail		

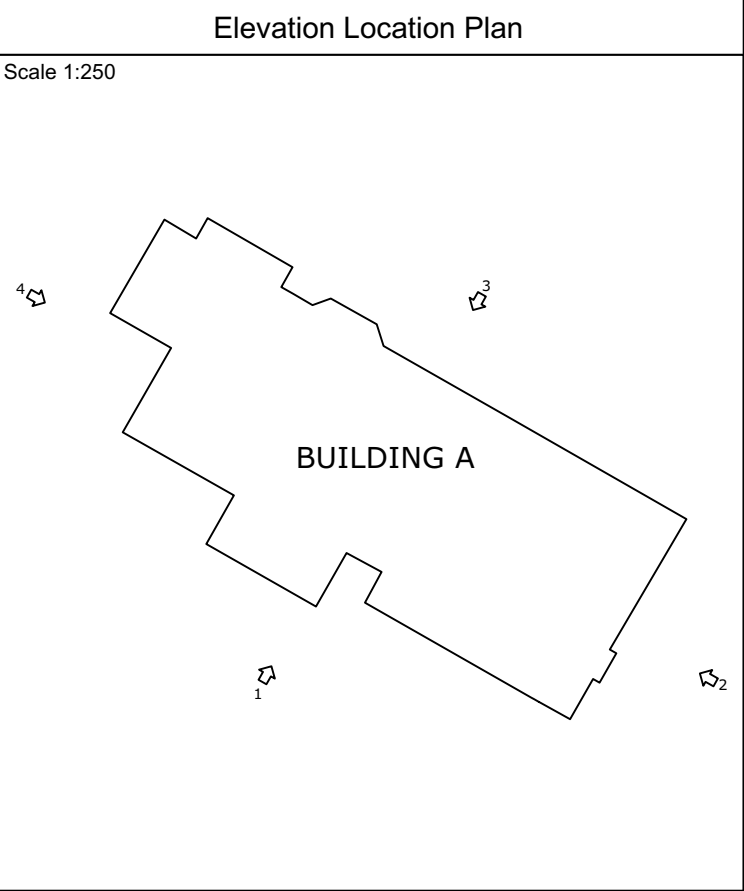


Rev Suffix	Revision Details	Initial	Date


185 MANYGATE LANE SHEPPERTON SURREY - TW17 9ER			
T: 07904421291 E: mick@geopoynt.co.uk W: www.geopoynt.london			
Client:  CHANGE PROJECT CONSULTING			
Project:  DENVILLE HALL - BUILDING A NORTHWOOD - HA6 2SB			
Drawing Title:  ELEVATIONS			
Engineer:	MP	Scale:	1:50@A1
Date:			
Drawing No:	GSL22105-400		Rev Suffix:

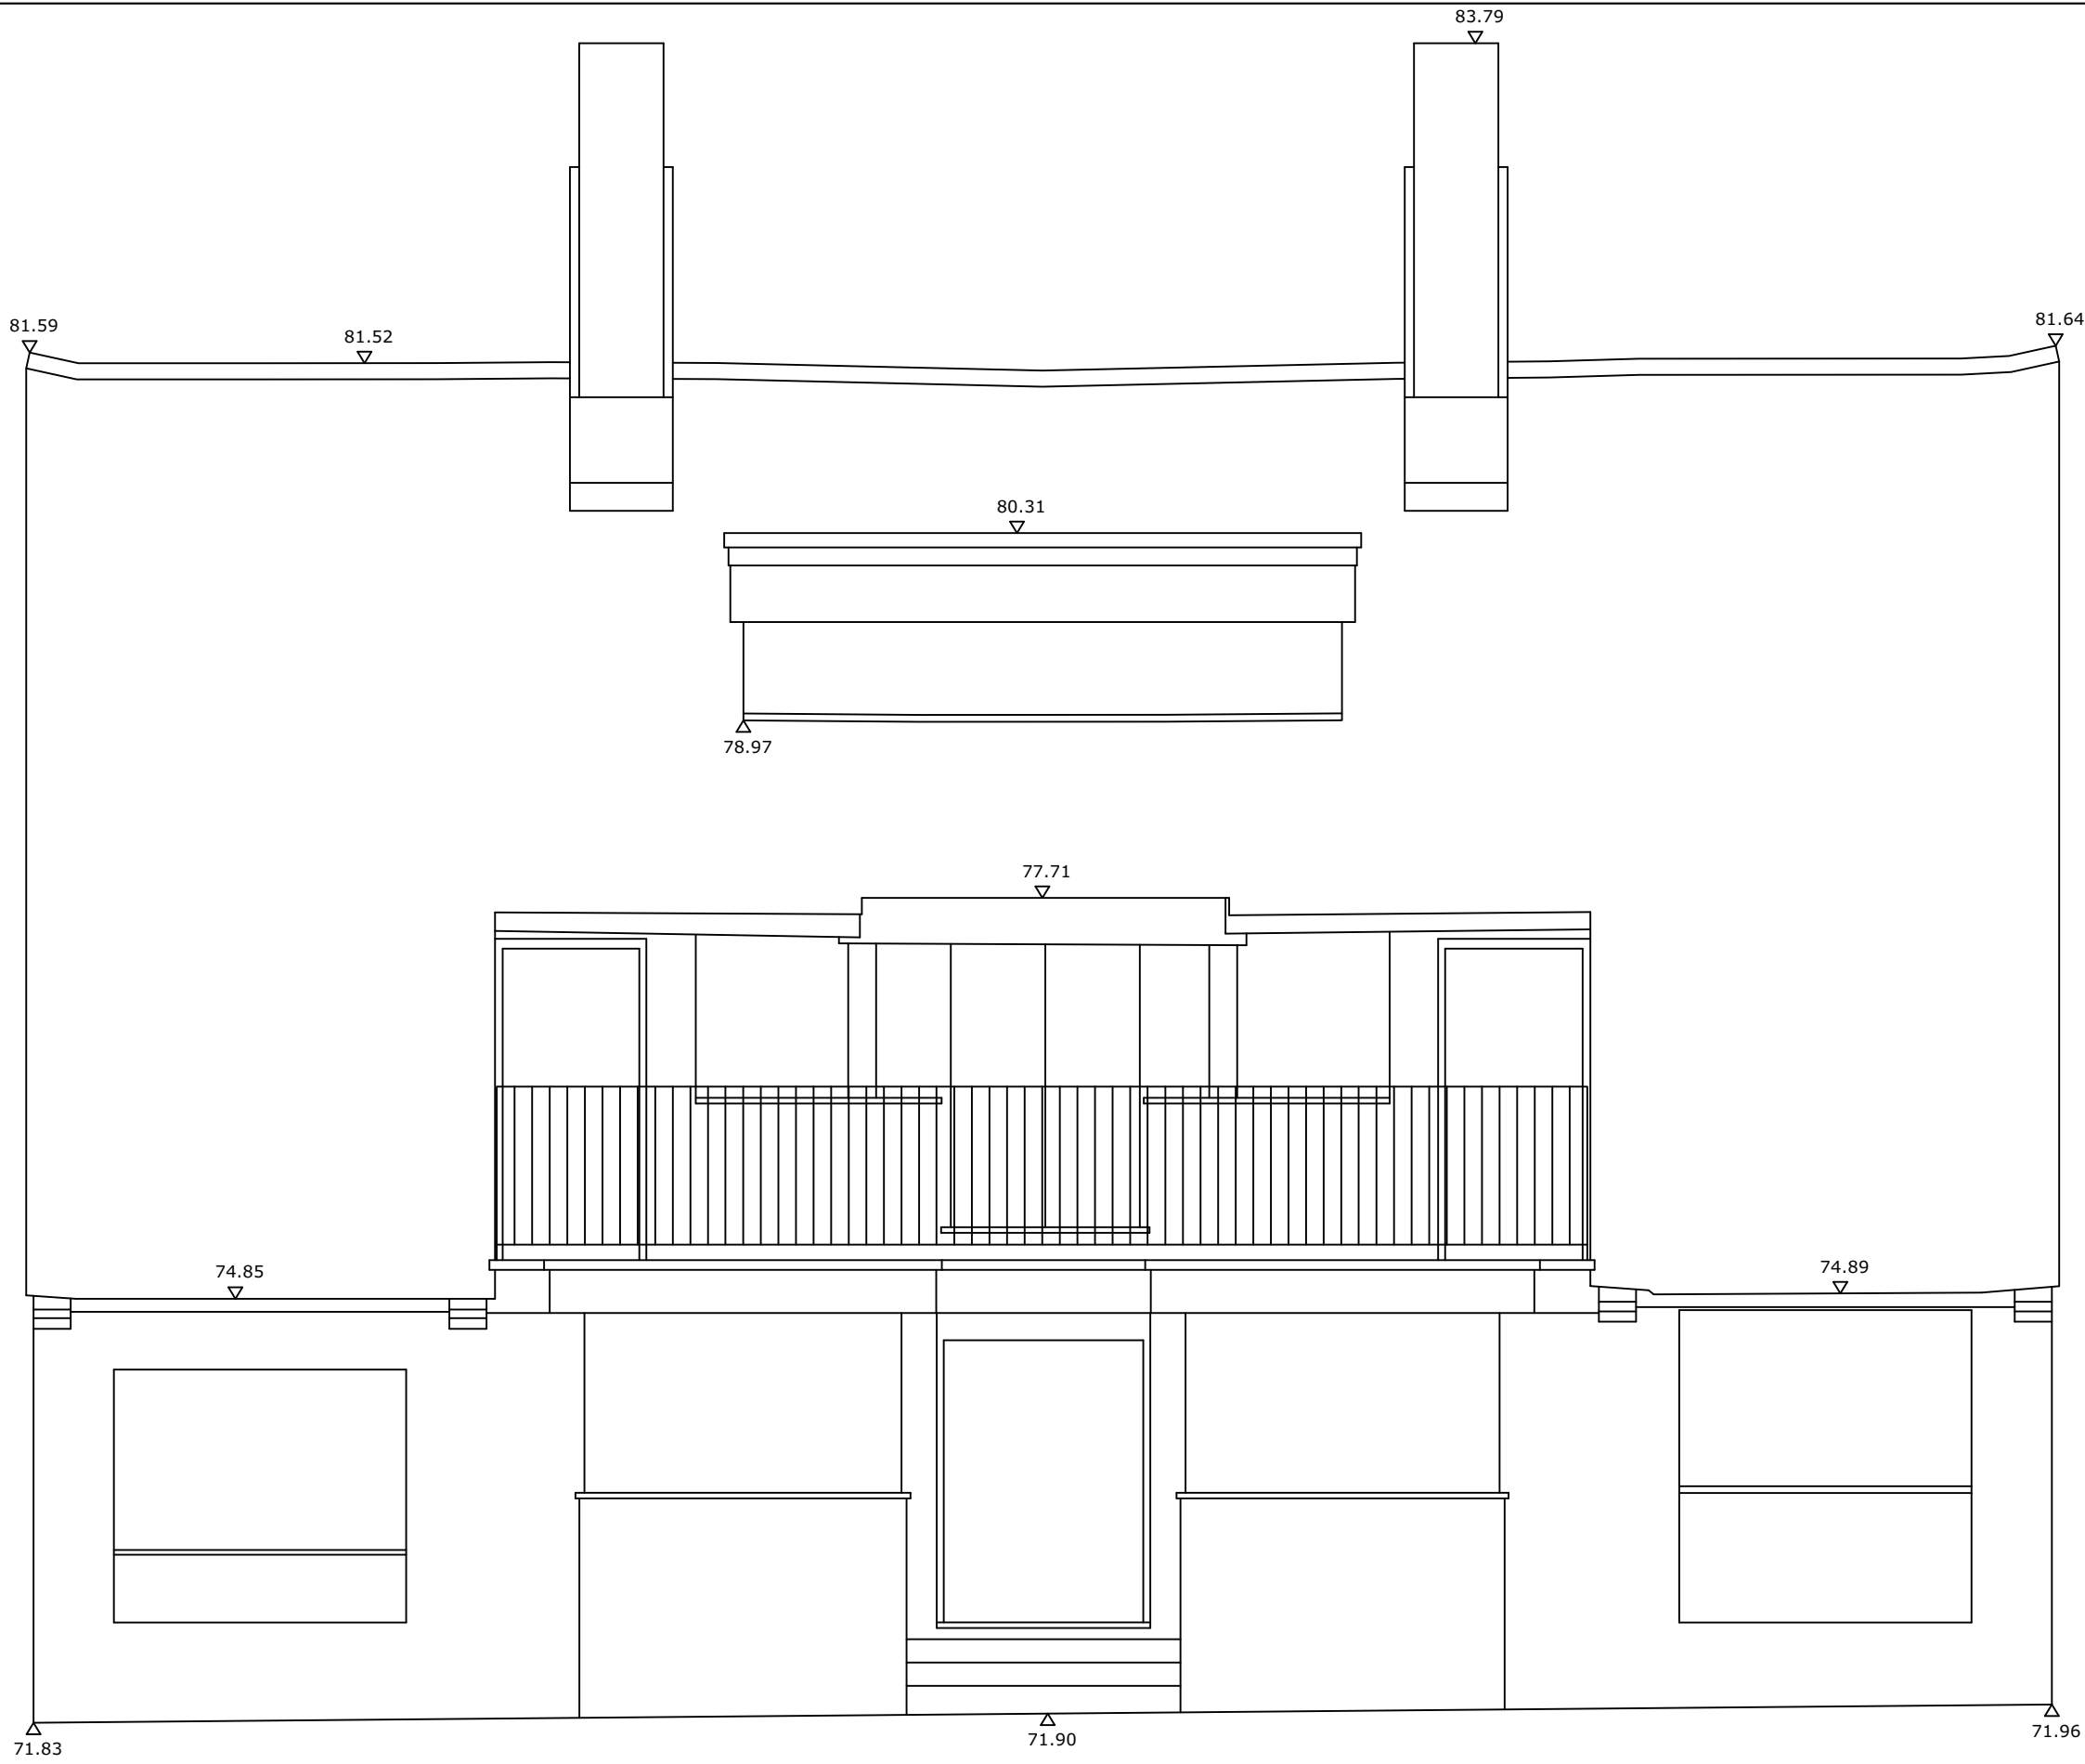


ELEVATION 1

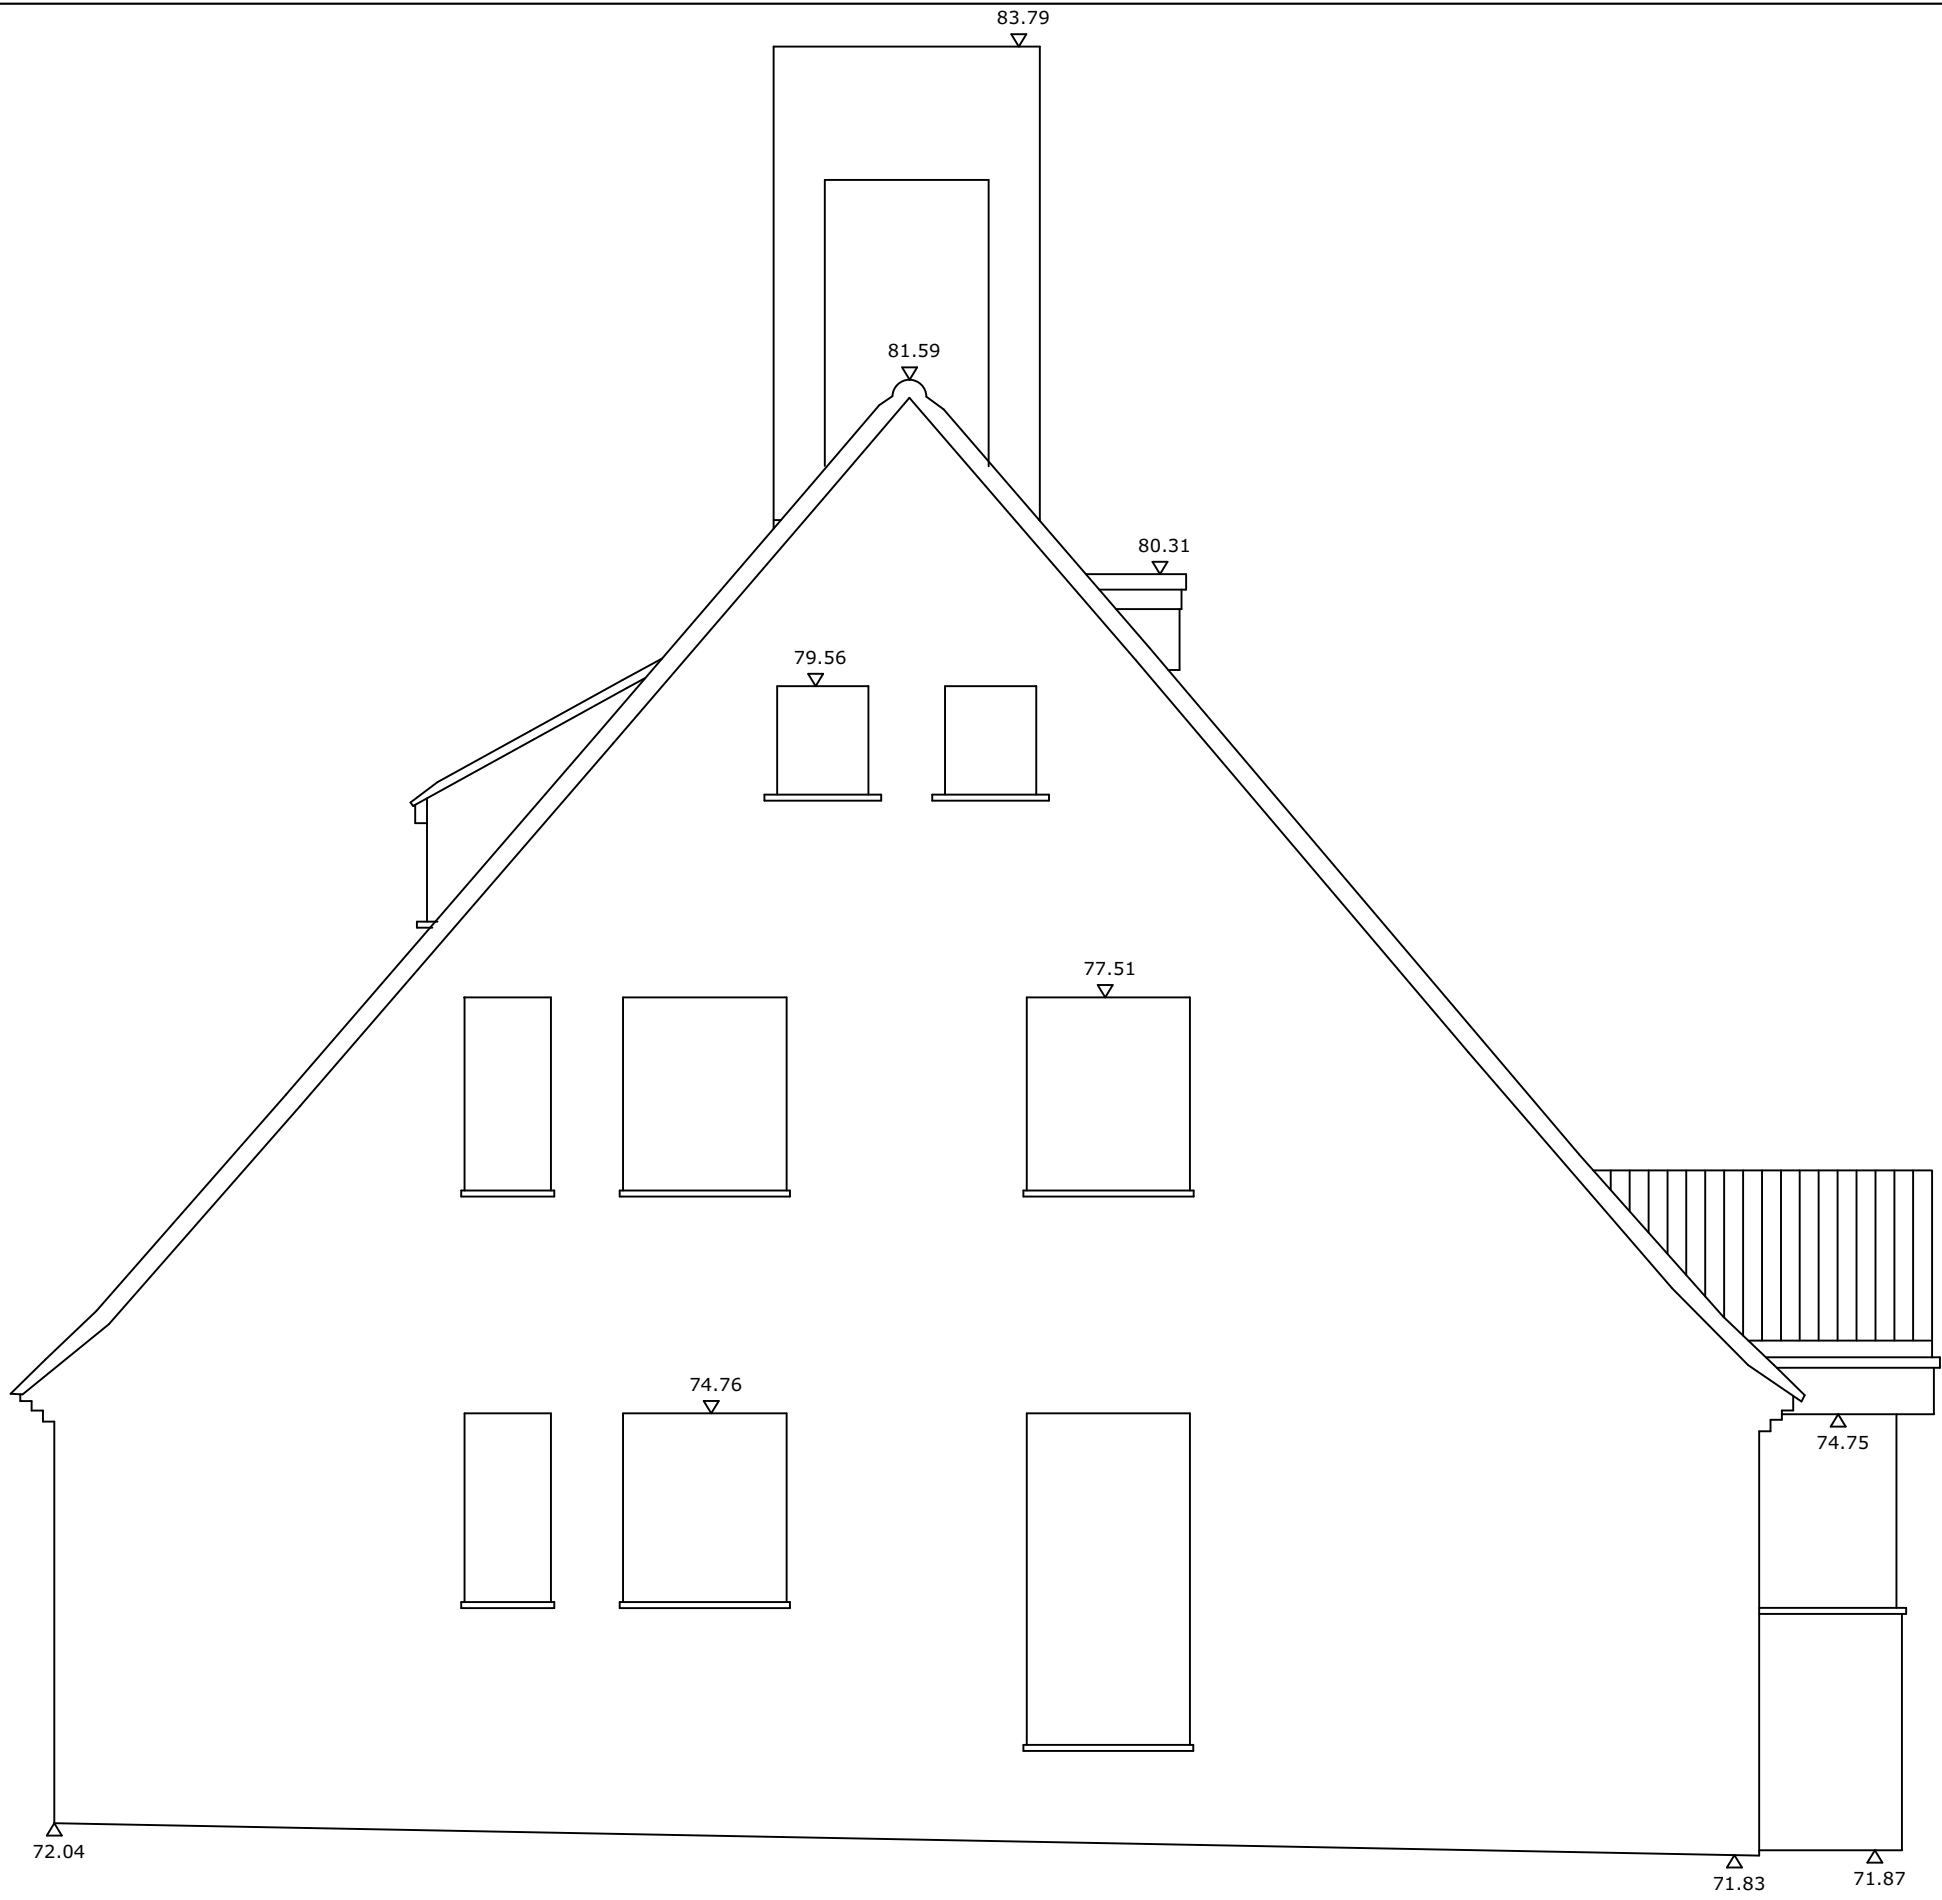

ELEVATION 2

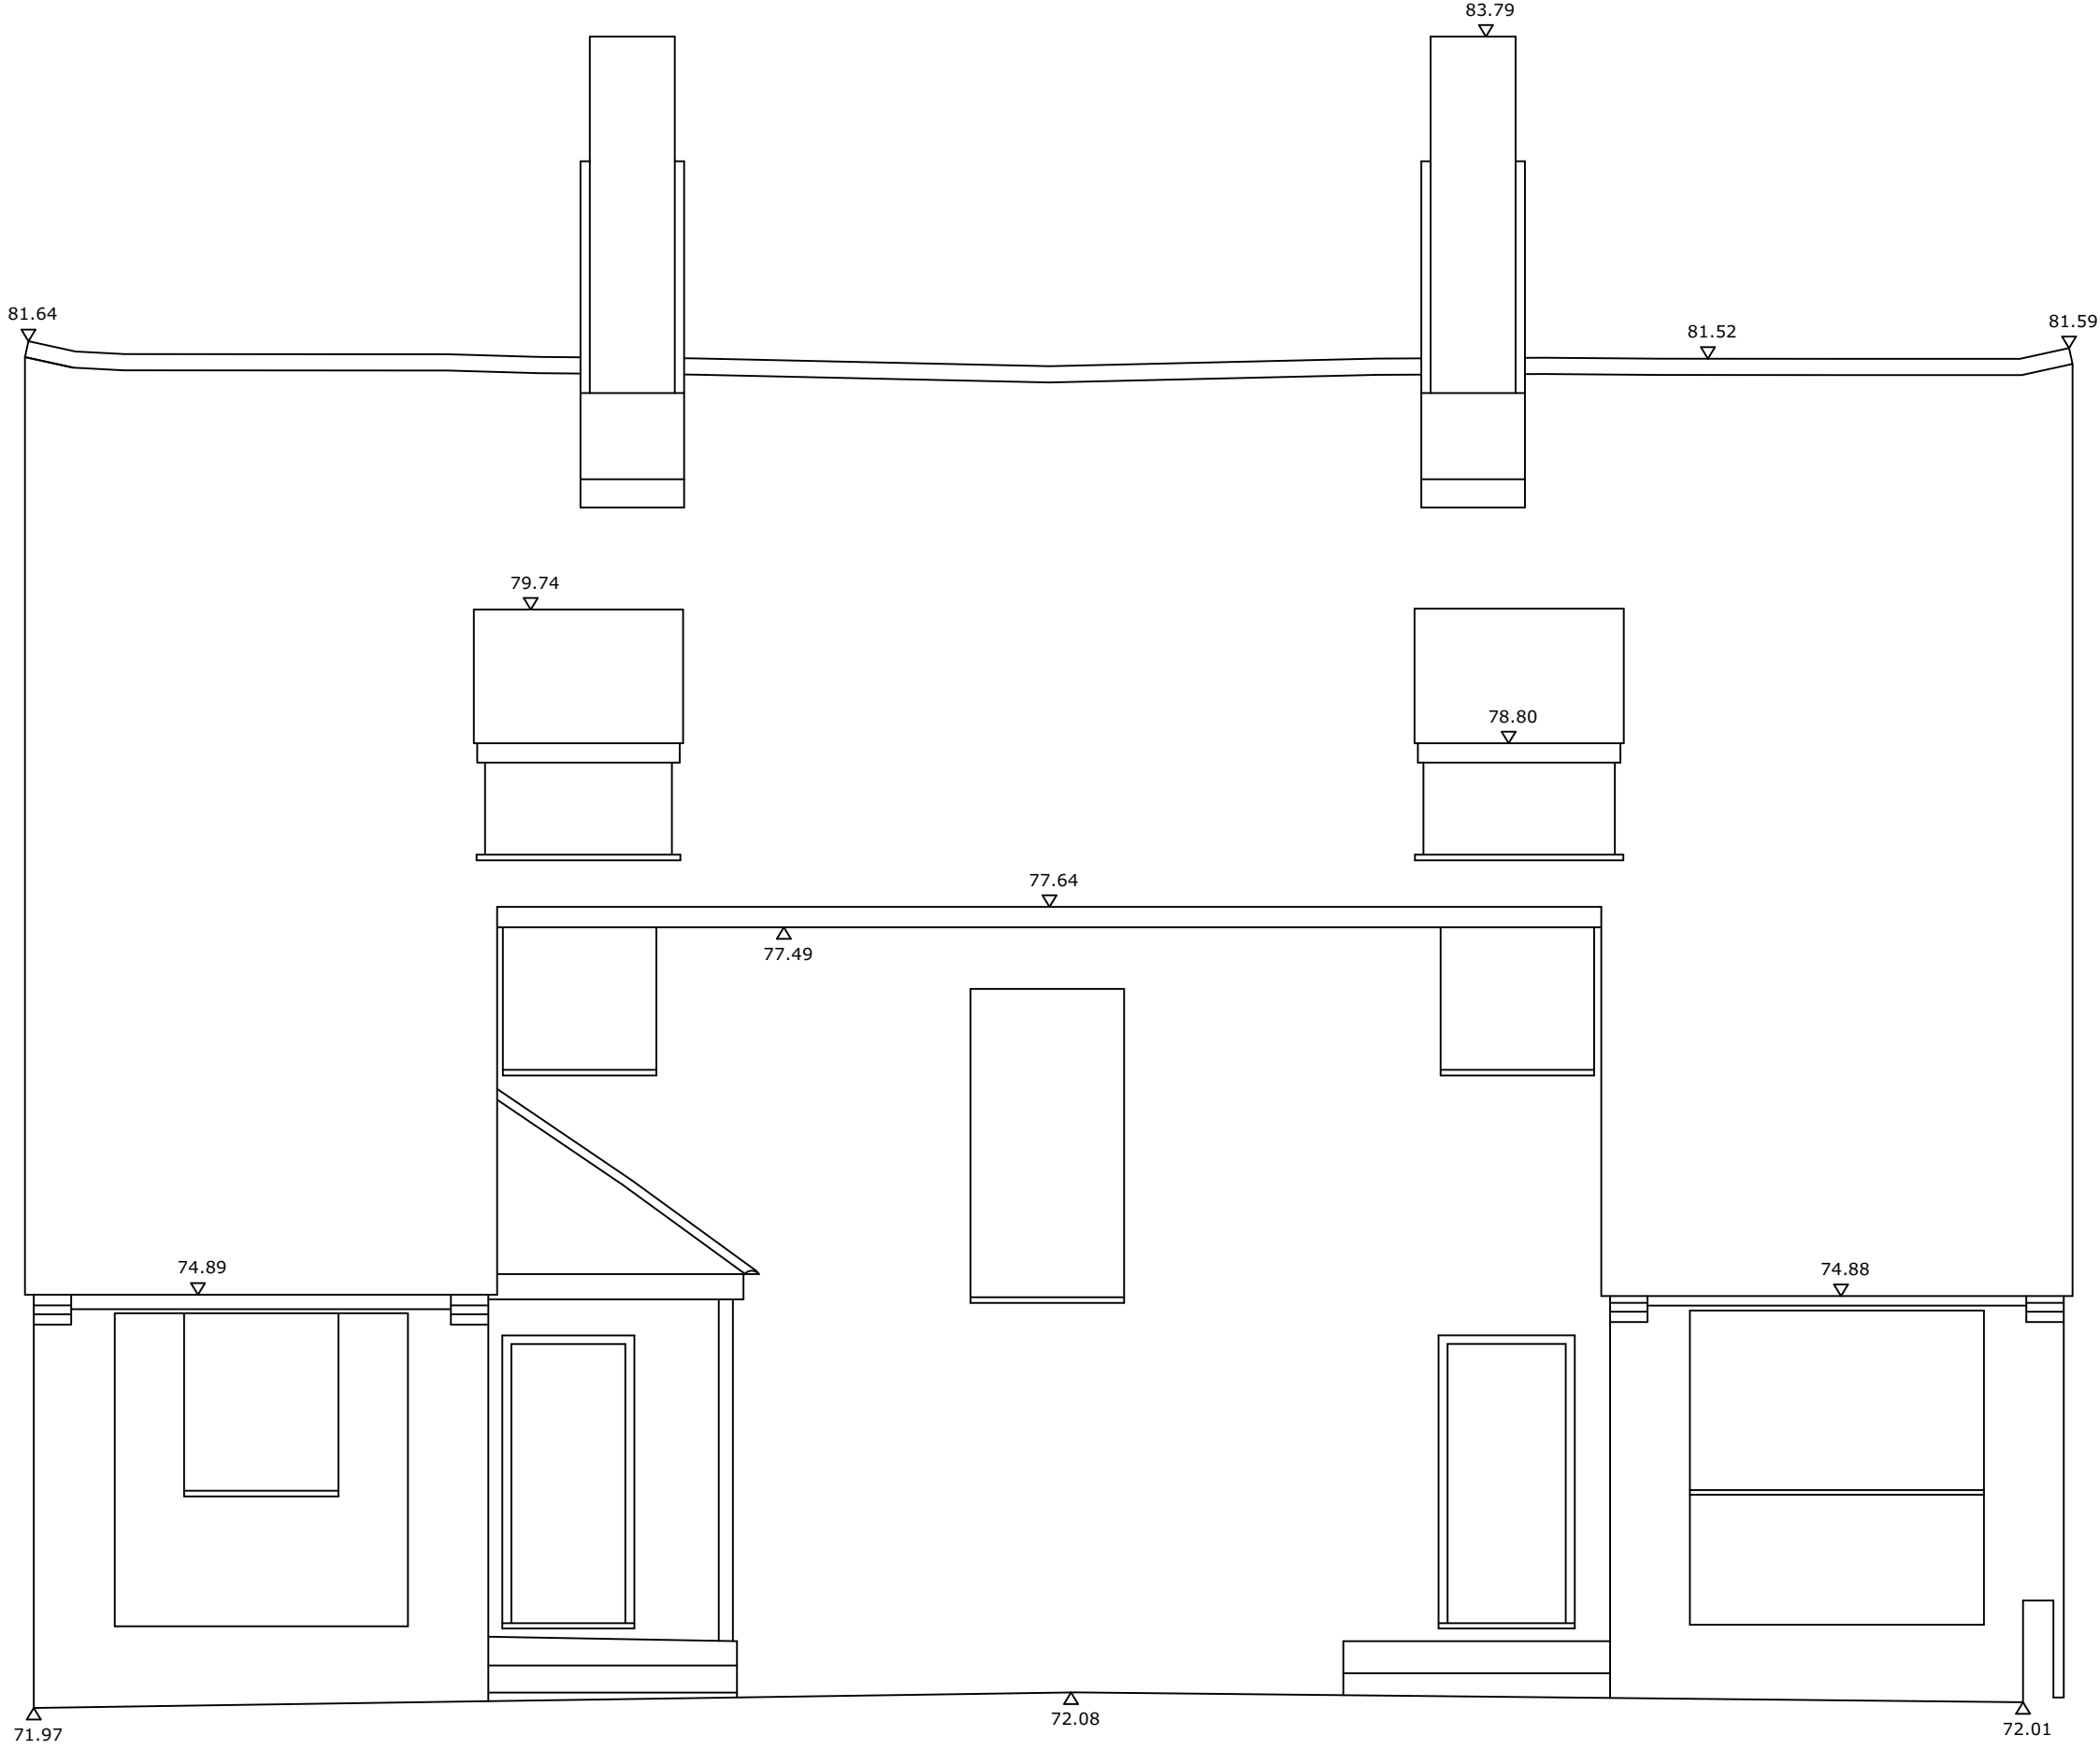

ELEVATION 3

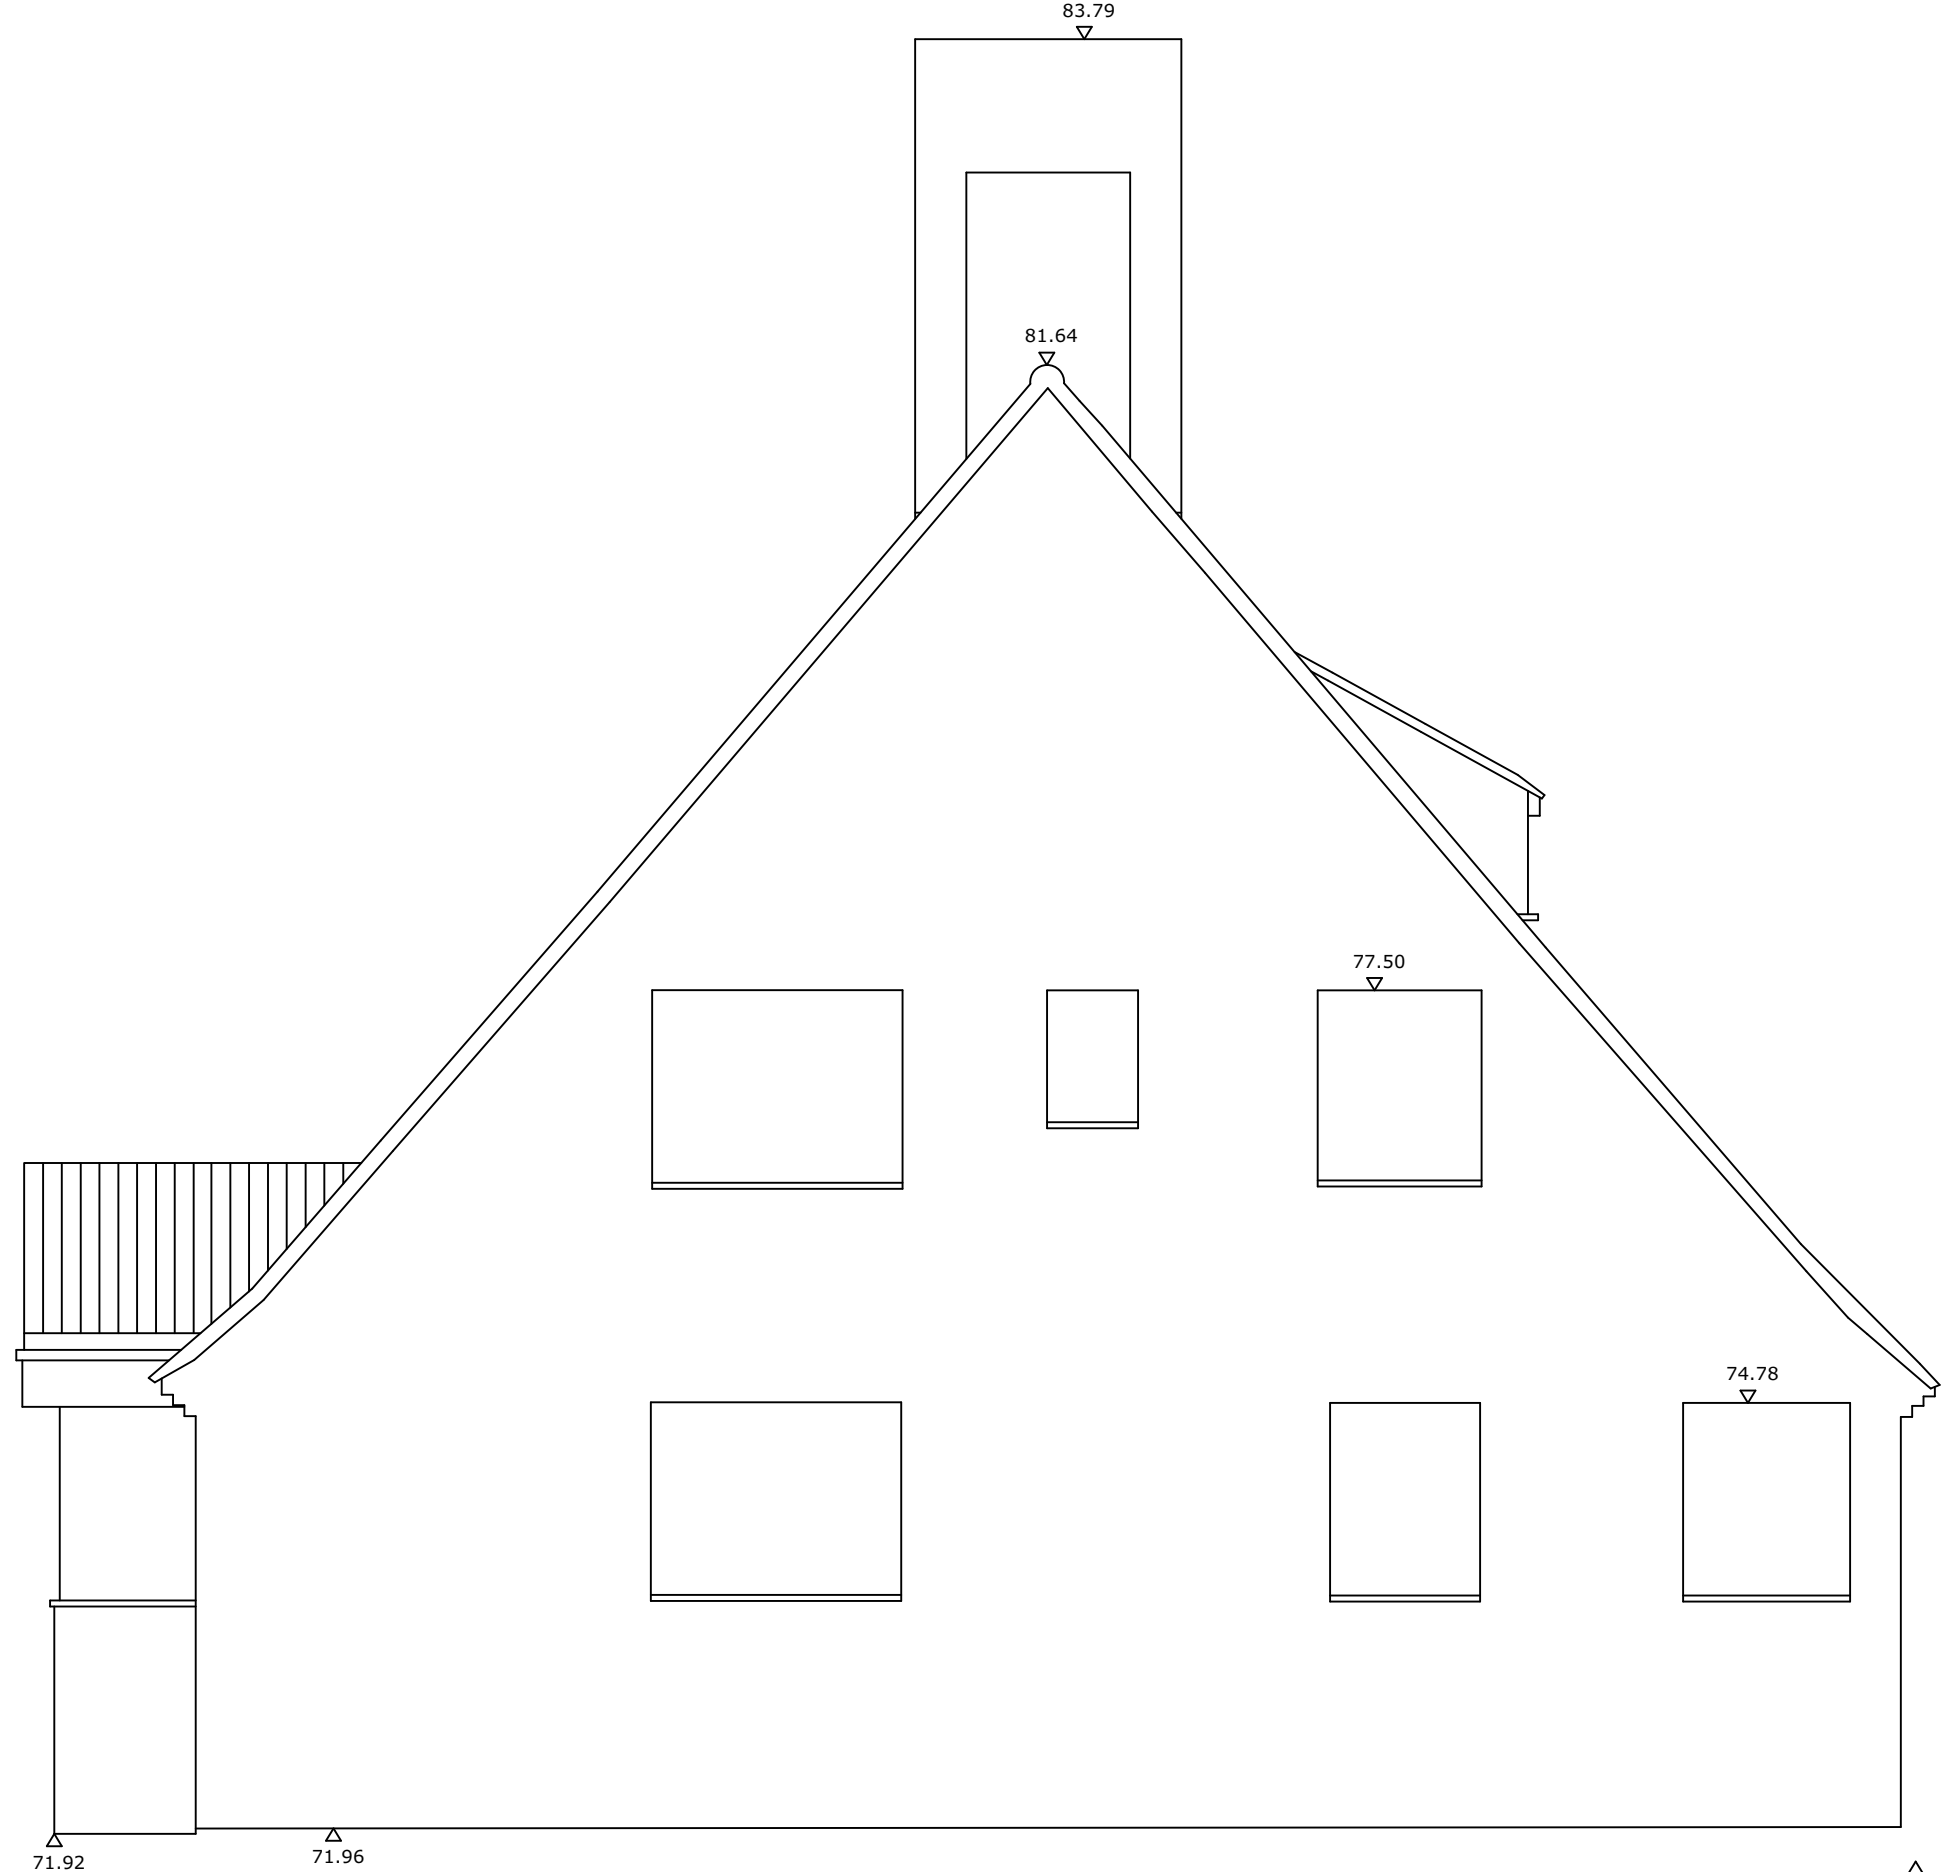

ELEVATION 4

**Notes**

This survey data has been prepared for the client detailed below to an agreed specification. Unless otherwise agreed in writing the liability of Geopoynt Surveys Ltd is limited to the client or his appointed agent and does not extend to use beyond the limitations of the specification.

Survey is orientated and levelled to a previous survey provided by the client.


Any critical dimensions should be verified on site prior to design and construction.

Abbreviations			
AL	Arch Level	HR	Hand Rail
BSU	Beam Slopes Up	IC	Inspection Cover
CB	Control Box	PI	Plinth
CO	Column	R	Riser
CR	Collar Level	RD	Radiator
CPS	Conc Paving Slabs	RL	Roof Light
CSU	Ceiling Slopes Up	SL	Sill Level
DP	Down Pipe	SEP	Service Entry Point
DCH	Drainage Channel	SP	Springing Point Level
FC	False Ceiling	TB	Top of Beam Level
FE	Fire Escape	TW	Top of Wall Level
FFL	Finished Floor Level	UB	Underside of Beam Level
GU	Gully	US	Underside of Service Level
HL	Head Level	VP	Vent Pipe


	Survey Station		Section Location
--	----------------	--	------------------

**Fences**


BH	Bicycle Hoop	HR	Hand Rail
BWF	Barbed Wire	IRF	Iron Railing
CBF	Close Boarded	OBF	Open Boarded
CIF	Corrugated Iron	PSF	Palisade Security
CLF	Chain Link	PRF	Post and Rail
CLS	Chain Link Security	PWF	Post and Wire
CPF	Chestnut Paling	SB	Safety Barrier
ConP	Concrete Panel	SB	Safety Barrier
GR	Guard Rail	WMF	Wire Mesh

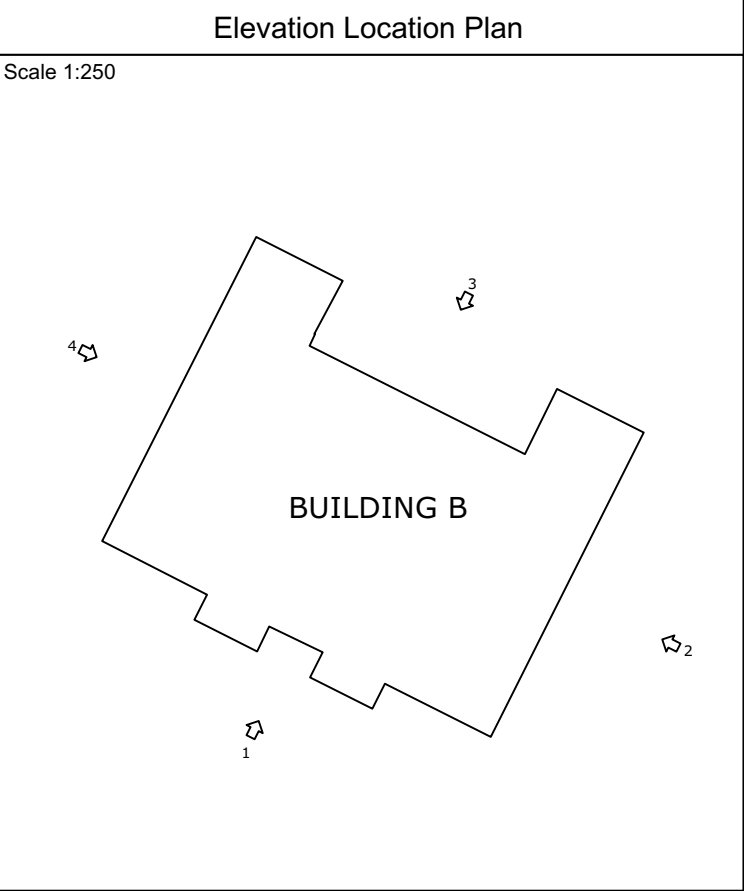




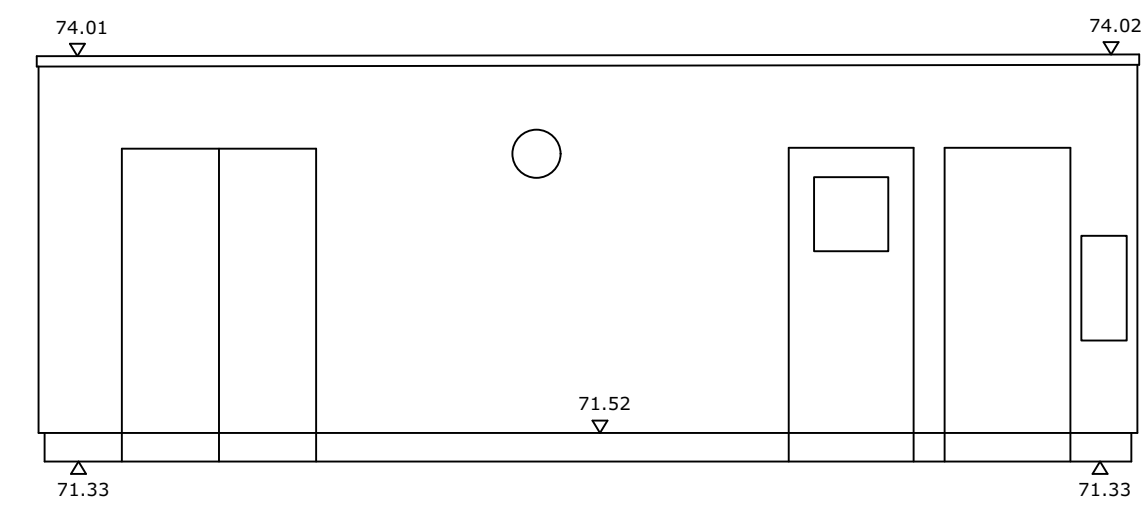


ELEVATION 1

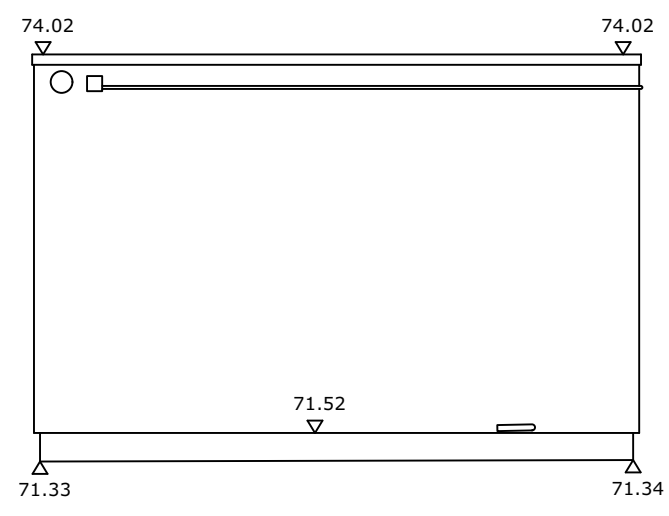


ELEVATION 2

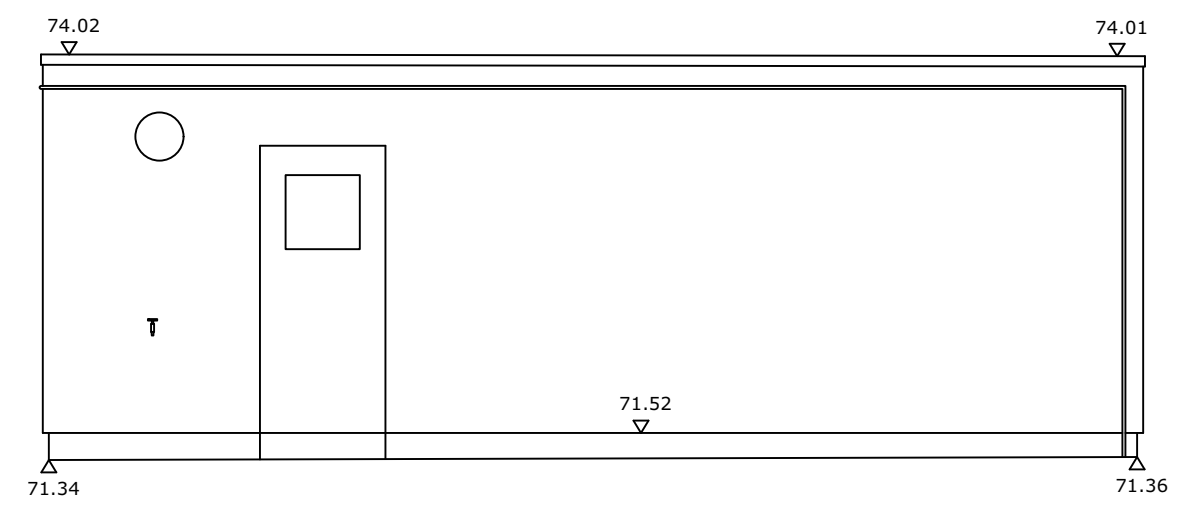


ELEVATION 3

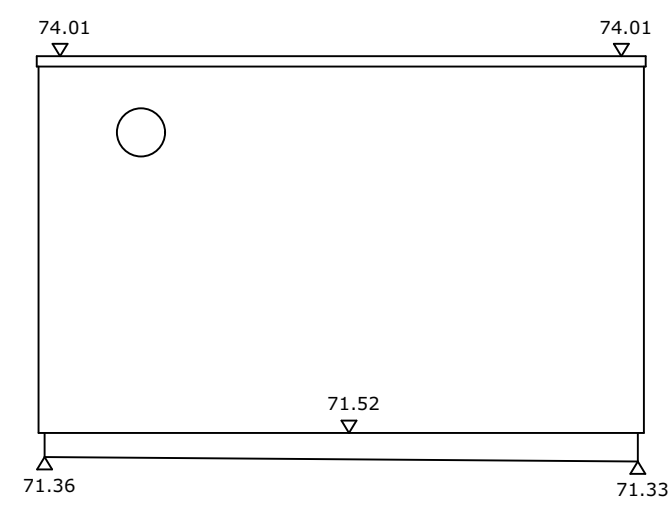


ELEVATION 4

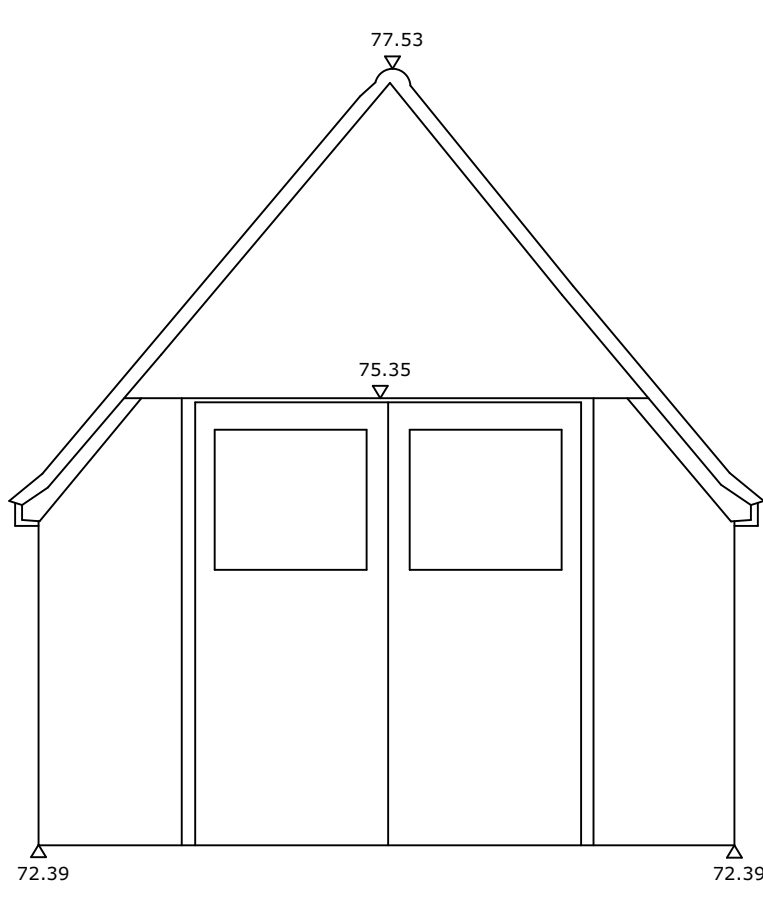


ELEVATION 1

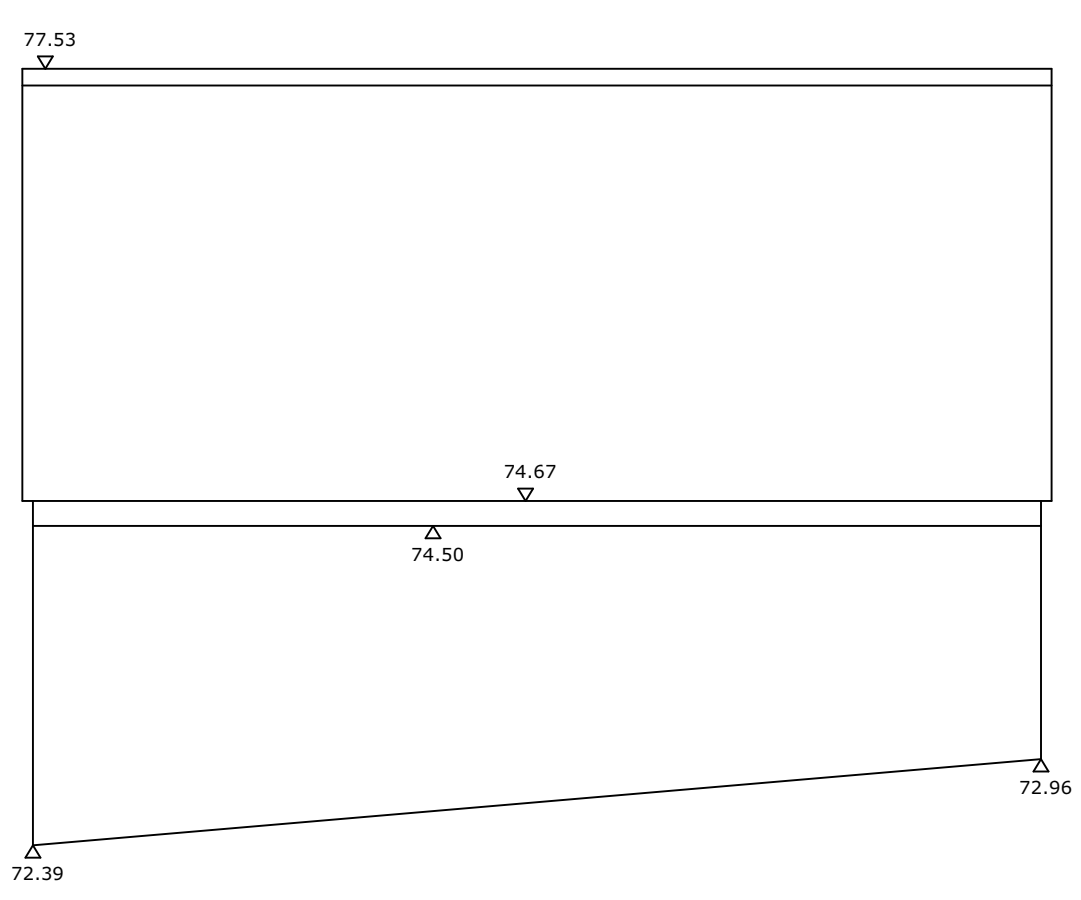

ELEVATION 2

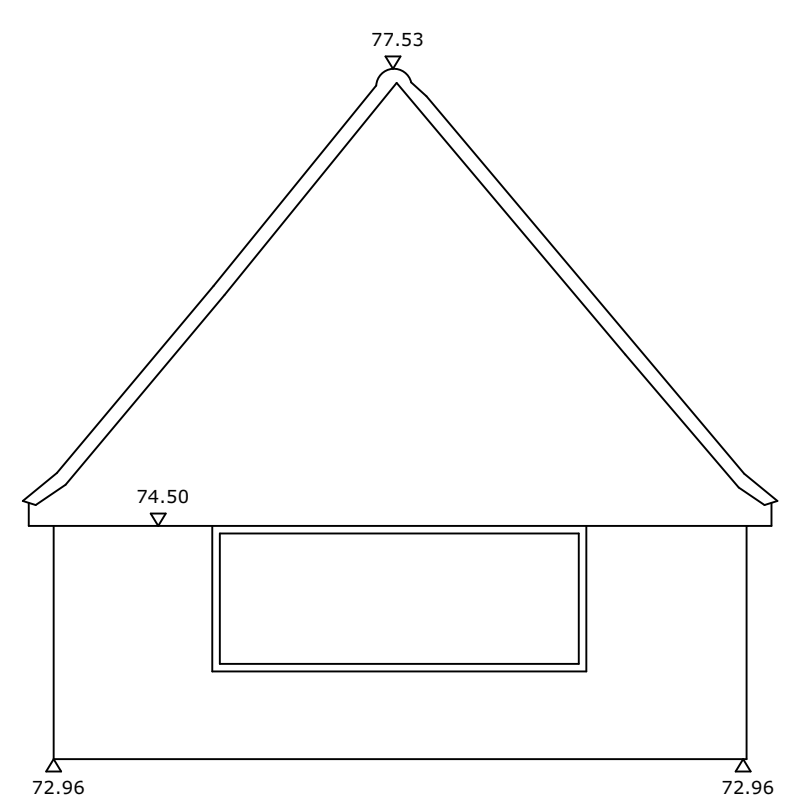

ELEVATION 3

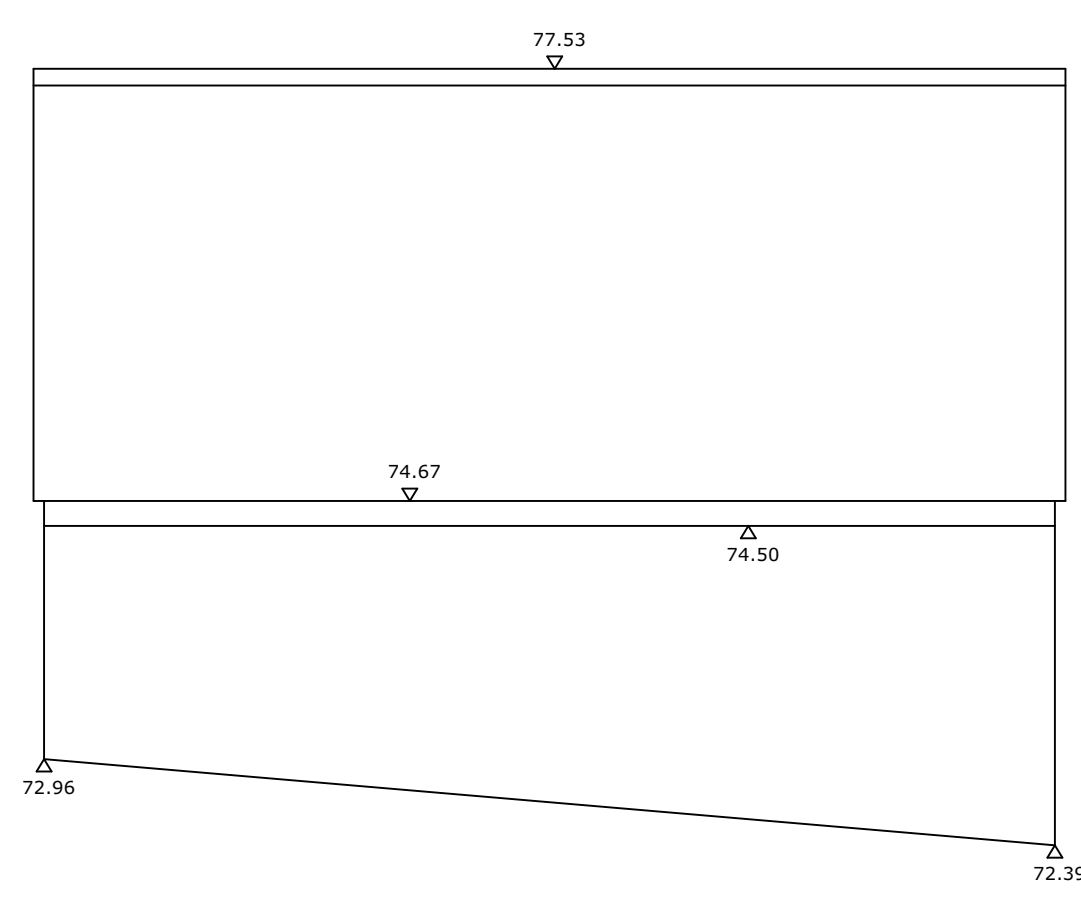

ELEVATION 4



Notes

This survey data has been prepared for the client detailed below to an agreed specification. Unless otherwise agreed in writing the liability of Geopoynt Surveys Ltd is limited to the client or his appointed agent and does not extend to use beyond the limitations of the specification.

Survey is orientated and levelled to a previous survey provided by the client.

Any critical dimensions should be verified on site prior to design and construction.

Abbreviations

AL	Arch Level	HR	Hand Rail
BSU	Beam Slopes Up	IC	Inspection Cover
CB	Control Box	PI	Plinth
CO	Column	R	Riser
CR	Collar Level	RD	Radiator
CPS	Conc Paving Slabs	RL	Roof Light
CSU	Ceiling Slopes Up	SL	Sill Level
DP	Down Pipe	SEP	Service Entry Point
DCh	Drainage Channel	SP	Springing Point Level
FC	False Ceiling	TB	Top of Beam Level
FE	Fire Escape	TW	Top of Wall Level
FFL	Finished Floor Level	UB	Underside of Beam Level
GU	Gully	US	Underside of Service Level
HL	Head Level	VP	Vent Pipe

1.90

Ceiling Height

1.90 F

False Ceiling Height

Survey Station

Section Location

Fences

BH	Bicycle Hoop	HR	Hand Rail
BWF	Barbed Wire	IRF	Iron Railing
CBF	Close Boarded	OBF	Open Boarded
CIF	Corrugated Iron	PSF	Palisade Security
CLF	Chain Link	PRF	Post and Rail
CLS	Chain Link Security	PWF	Post and Wire
CPF	Chestnut Paving	SB	Safety Barrier
ConP	Concrete Panel	WMF	Wire Mesh
GR	Guard Rail		

Elevation Location Plan

Scale 1:250

Rev Suffix	Revision Details	Initial	Date

185 MANYGATE LANE

SHEPPERTON

SURREY - TW17 9ER

T: 07904421291 E: mick@geopoynt.co.uk W: www.geopoynt.london

Client:

CHANGE PROJECT CONSULTING

Project:

DENVILLE HALL - BUILDINGS C & D

NORTHWOOD - HA6 2SB

Drawing Title:

ELEVATIONS

Engineer:

MP

Scale:

1:50@A1

Date:

Drawing No:

GSL22105-402

Rev Suffix: