


BLUE OUTLINE INDICATES BUILDING
SILHOUETTE APPROVED UNDER
PLANNING PERMISSION
924/APP/2022/3603

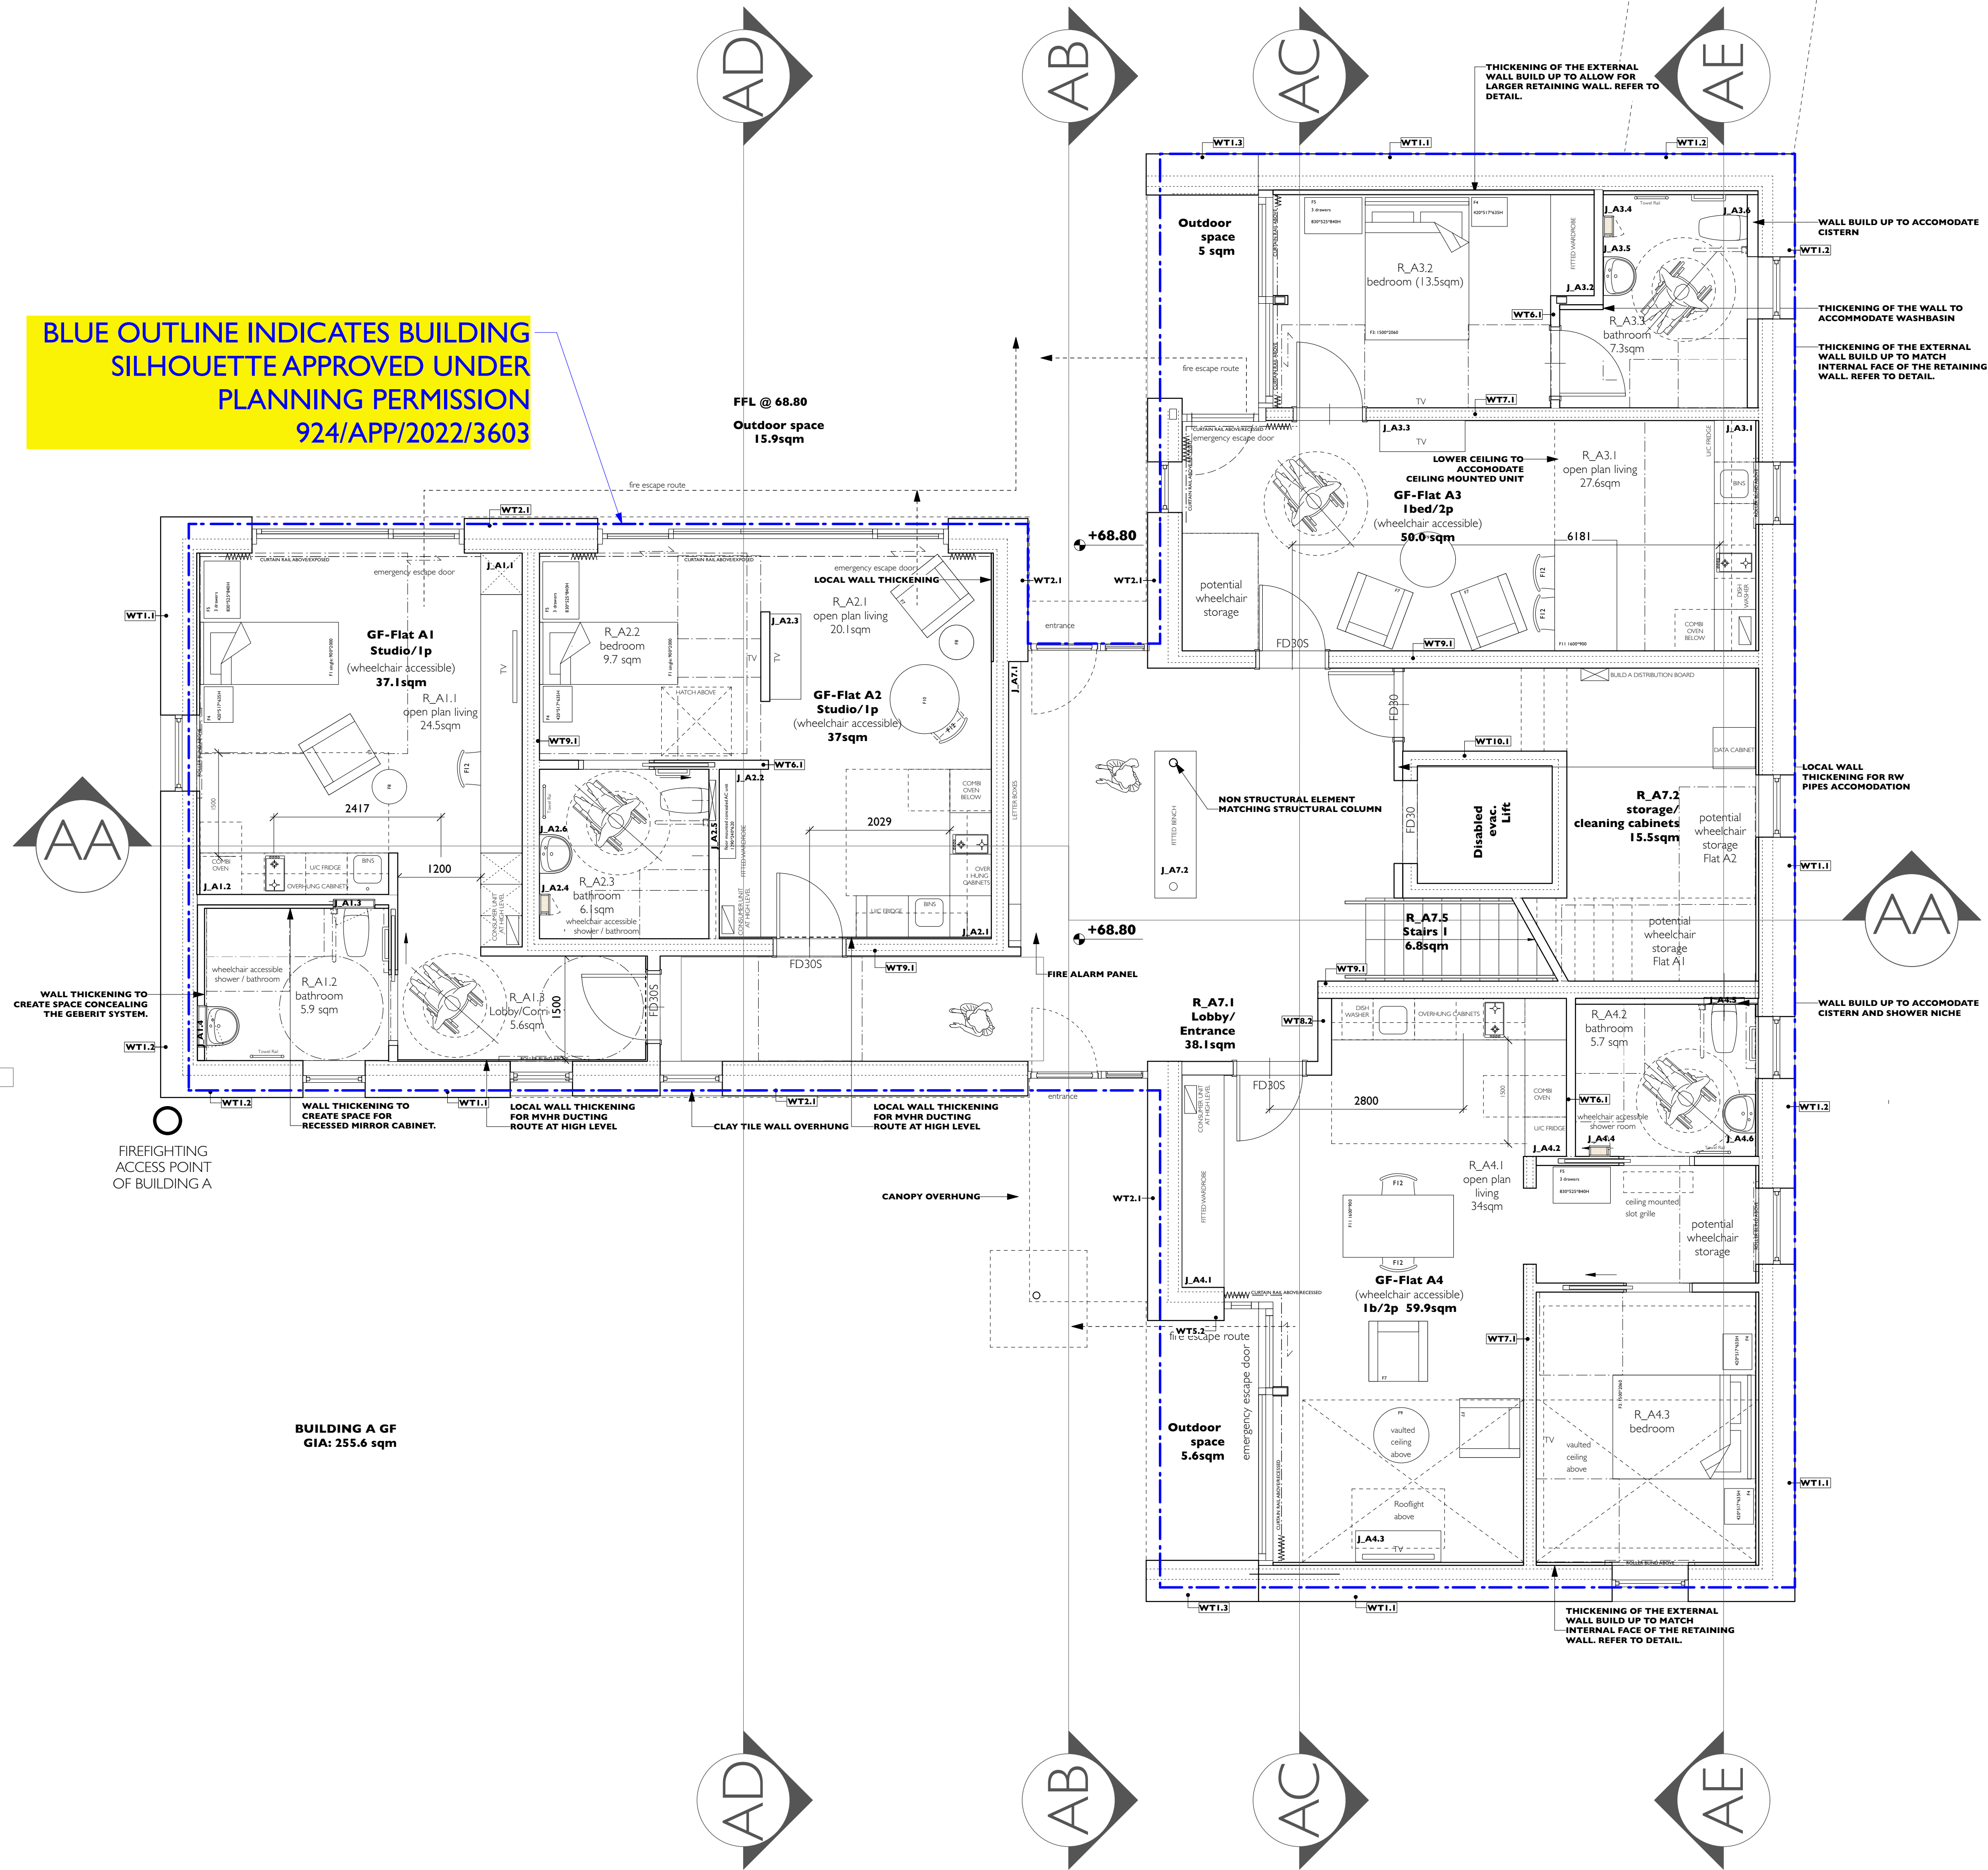

This drawing shall be read in conjunction with all other drawings forming part of the contract including architectural, structural and other services installation drawings, with the relevant specifications and technical schedules forming part of the contract. **DO NOT SCALE** this drawing and verify all dimensions on site and report any discrepancies to the project architect. This drawing is issued confidentially and must not be disclosed to any third parties without the prior written consent of Kalli-architecture and design ltd.

Scale Bar
0 1 2 3 4 5 M

GENERAL NOTE / SCOPE
Proposed details are specified by design intent and performance and therefore designated as works with Contractor's Design (CD).
TO BE READ IN CONJUNCTION WITH:
KALLI- ARCHITECTURAL SCHEDULES
KALLI- ARCHITECTURAL FINISHES DRAWINGS
KALLI- NBS SPECIFICATION
LGD LANDSCAPE DESIGN
CBG MECHANICAL & ELECTRICAL DRAWINGS & SPECIFICATIONS
LSL STRUCTURAL DRAWINGS & SPECIFICATIONS
STROMA ACOUSTIC REPORT
NDY FIRE STRATEGY REPORT

**IMPORTANT: FINAL COORDINATION
ACROSS ALL DISCIPLINES TO BE
COMPLETED DURING RIBA STAGE 4**

REVA_STAGE 3 UPDATED
06/07/2026
No. Date Revision Notes
Project Title
DENVILLE HALL
Project Client
DENVILLE HALL 2012 LTD
Design Firm
Kalli-architecture & design ltd
www.kalli-a-d.co.uk info@kalli-a-d.co.uk
Project Architect Project ID
MK 1918
Drawn By Scale
I:50@A1
Sheet No.
1918_SCHEMATIC A
of 29
Date Sheet Title
Planning Comparison

This drawing shall be read in conjunction with all other drawings forming part of the contract including architectural, structural and other services installation drawings, with the relevant specifications and technical schedules forming part of the contract. **DO NOT SCALE** this drawing and verify all dimensions on site and report any discrepancies to the project architect. This drawing is issued confidentially and must not be disclosed to any third parties without the prior written consent of Kalli- architecture and design ltd.

Scale Bar 0 1 2 3 4 5 M

Note:
For detailed landscape design refer to drawings by LGD-London Garden Designer

No. Date Revision Notes

Project Title

DENVILLE HALL

Project Client

DENVILLE HALL 2012 LTD

Design Firm

Kalli- architecture & design ltd

www.kalli-a-d.co.uk info@kalli-a-d.co.uk

Project Architect Project ID

MK 1918

Drawn By Scale

MK 1:100


Reviewed By Sheet No.

P_GA(-2)302.2_REVA

Proj.No Stage Dwg Level Rev

Date Sheet Title

Build A GA_GF Plan @ A3

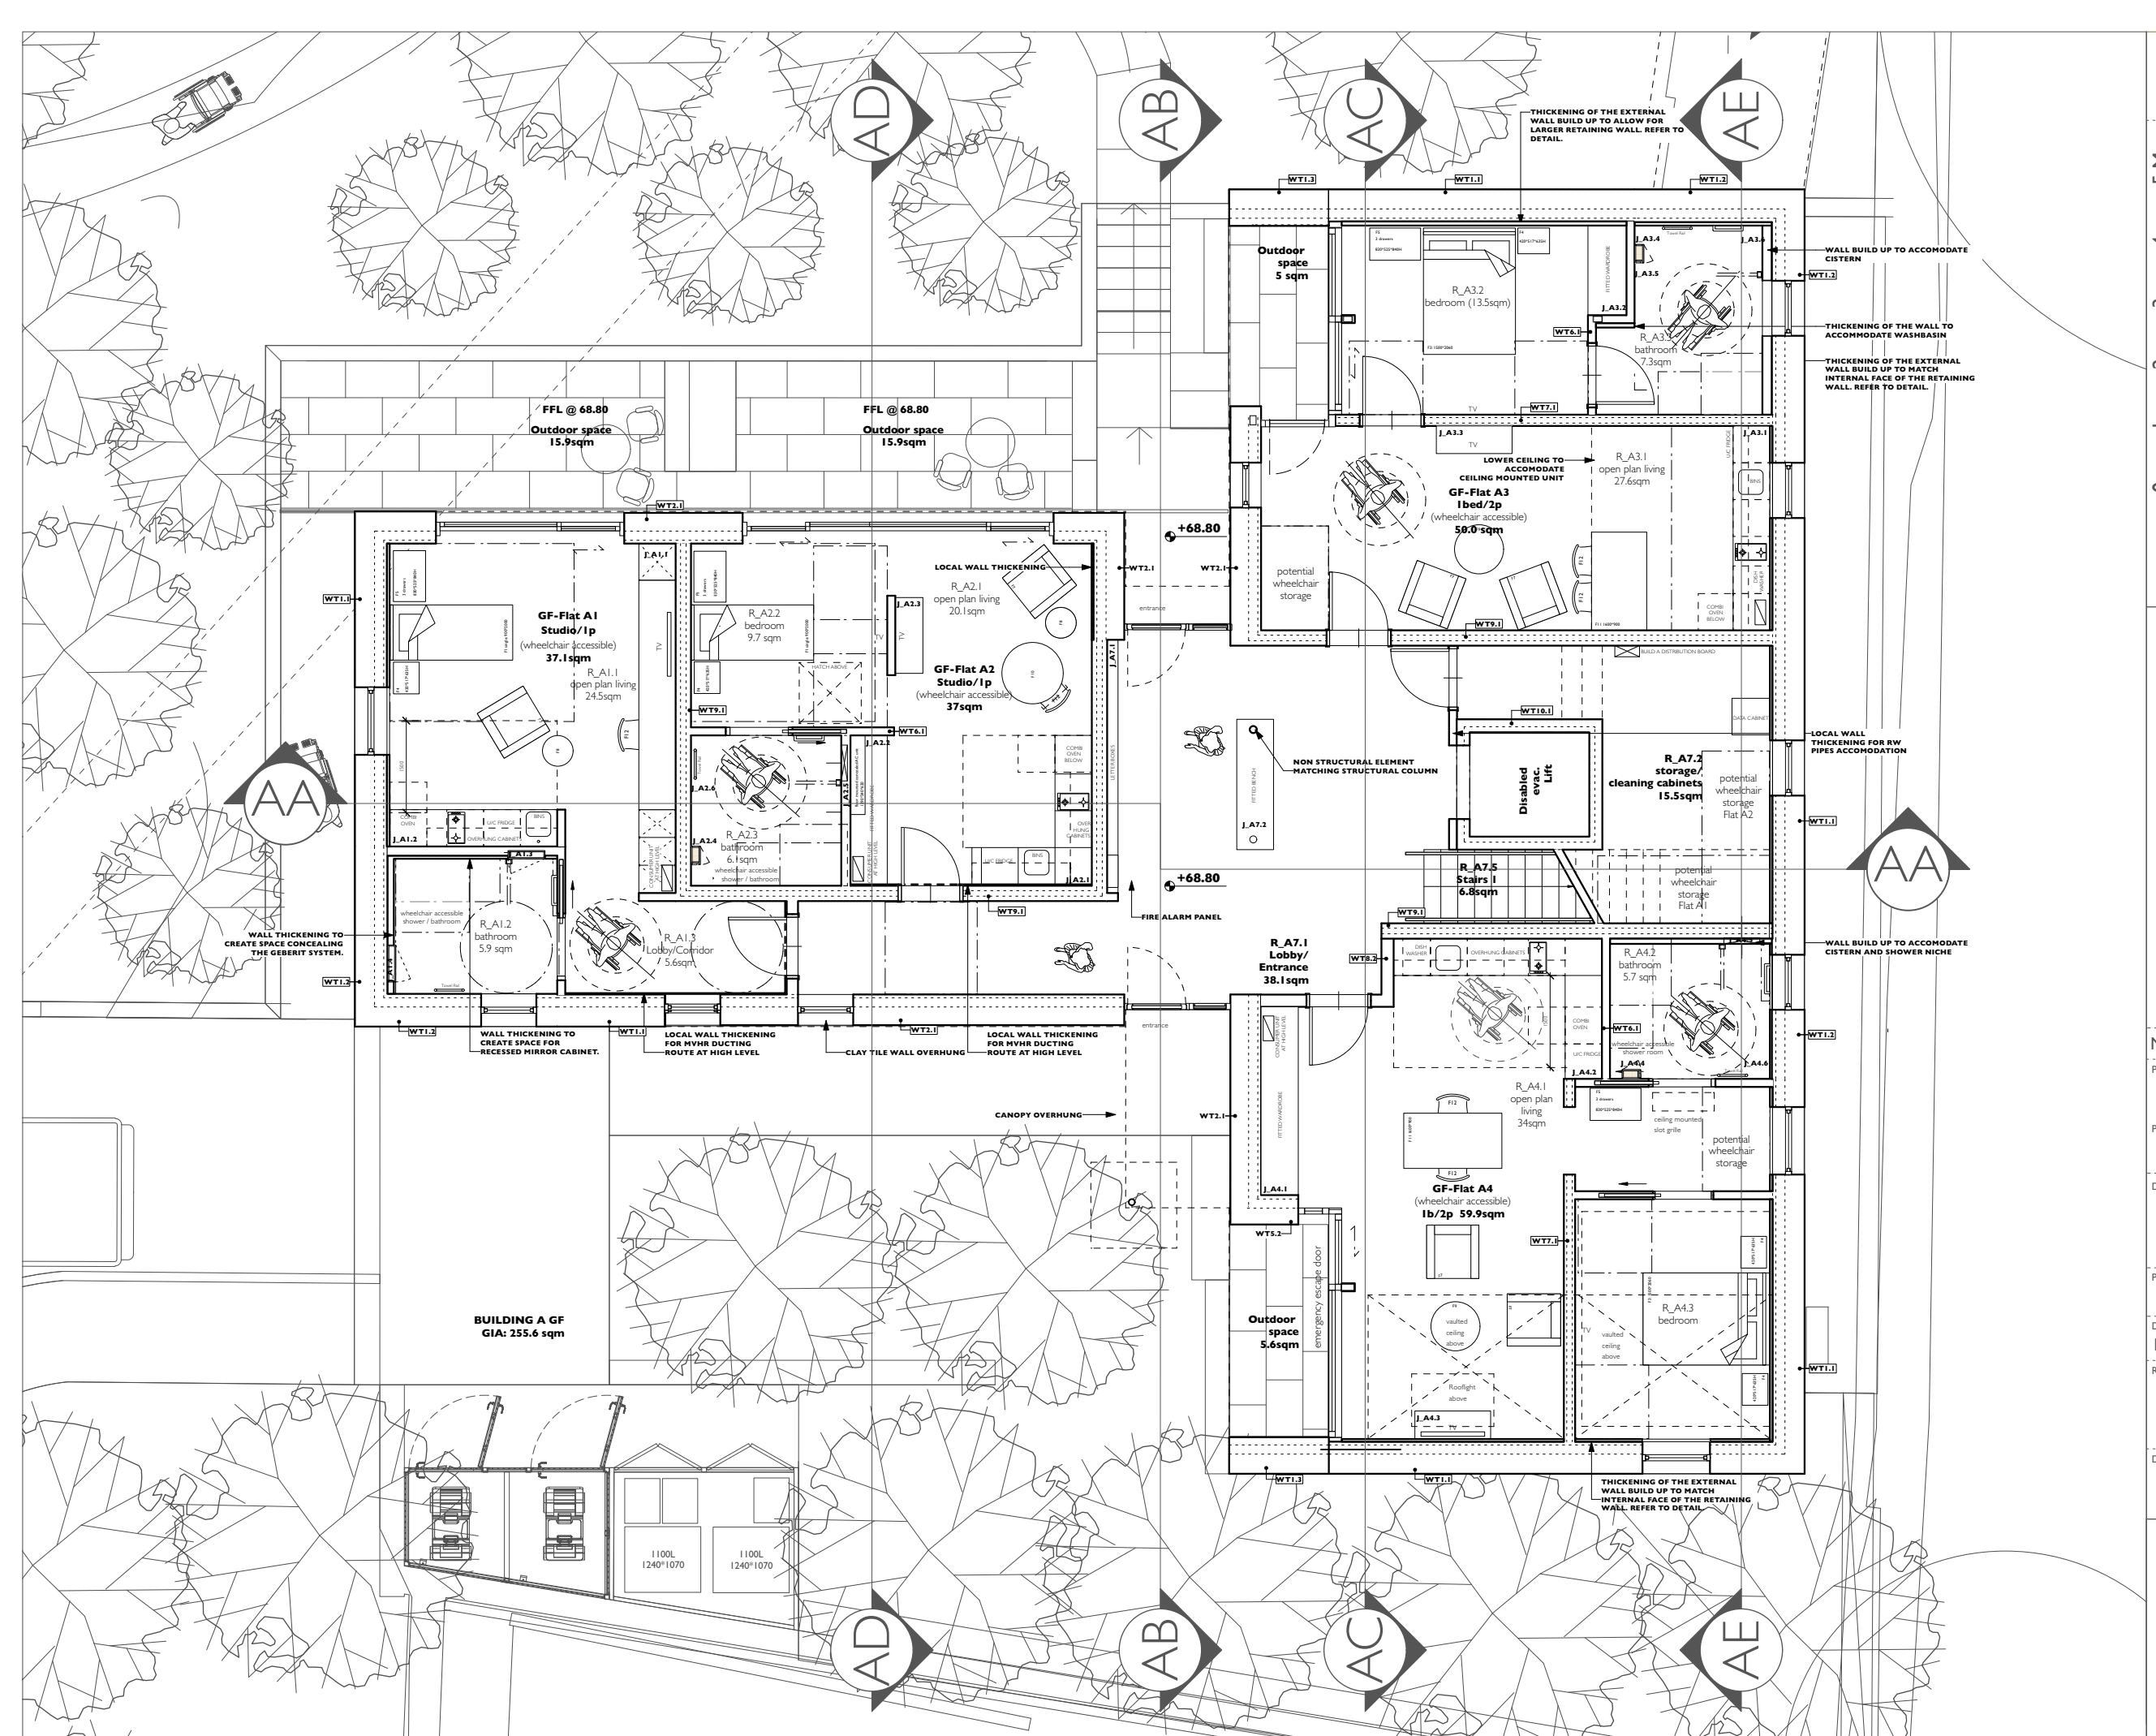

This drawing shall be read in conjunction with all other drawings forming part of the contract including architectural, structural and other services installation drawings, with the relevant specifications and technical schedules forming part of the contract. **DO NOT SCALE** this drawing and verify all dimensions on site and report any discrepancies to the project architect. This drawing is issued confidentially and must not be disclosed to any third parties without the prior written consent of Kalli- architecture and design ltd.




No.	Date	Revision Notes			
Project Title					
DENVILLE HALL					
Project Client					
DENVILLE HALL 2012 LTD					
Design Firm					
Kalli- architecture & design ltd					
www.kalli-a-d.co.uk			info@kalli-a-d.co.uk		
Project Architect		Project ID			
MK		1918			
Drawn By		Scale			
MK		1:100			
Reviewed By		Sheet No.			
P_GA(-2)302.4_REVA					
Proj. No		Stage	Dwg	Level	Rev
Date		Sheet Title			
Build A GA_Roof Plan @ A3					

This drawing shall be read in conjunction with all other drawings forming part of the contract including architectural, structural and other services installation drawings, with the relevant specifications and technical schedules forming part of the contract. **DO NOT SCALE** this drawing and verify all dimensions on site and report any discrepancies to the project architect. This drawing is issued confidentially and must not be disclosed to any third parties without the prior written consent of Kalli- architecture and design ltd.

Scale Bar 0 1 2 3 4 5 M

Note:
For detailed landscape design refer to drawings by LGD-London Garden Designer

No.	Date	Revision	Notes
Project Title			
DENVILLE HALL			
Project Client			
DENVILLE HALL 2012 LTD			
Design Firm			
Kalli- architecture & design ltd			
www.kalli-a-d.co.uk info@kalli-a-d.co.uk			
Project Architect		Project ID	
MK		1918	
Drawn By		Scale	
		1:100	
Reviewed By		Sheet No.	
		P_GA(-2)304.6_REVA	
		Proj.No	Stage Dwg Level Rev
Date		Sheet Title	
		Bridge GA_Plan @A3	

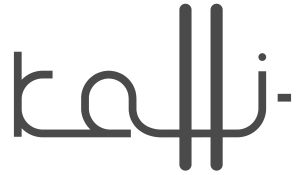


arb

Architects
Registration
Board

RIBA

Chartered Practice

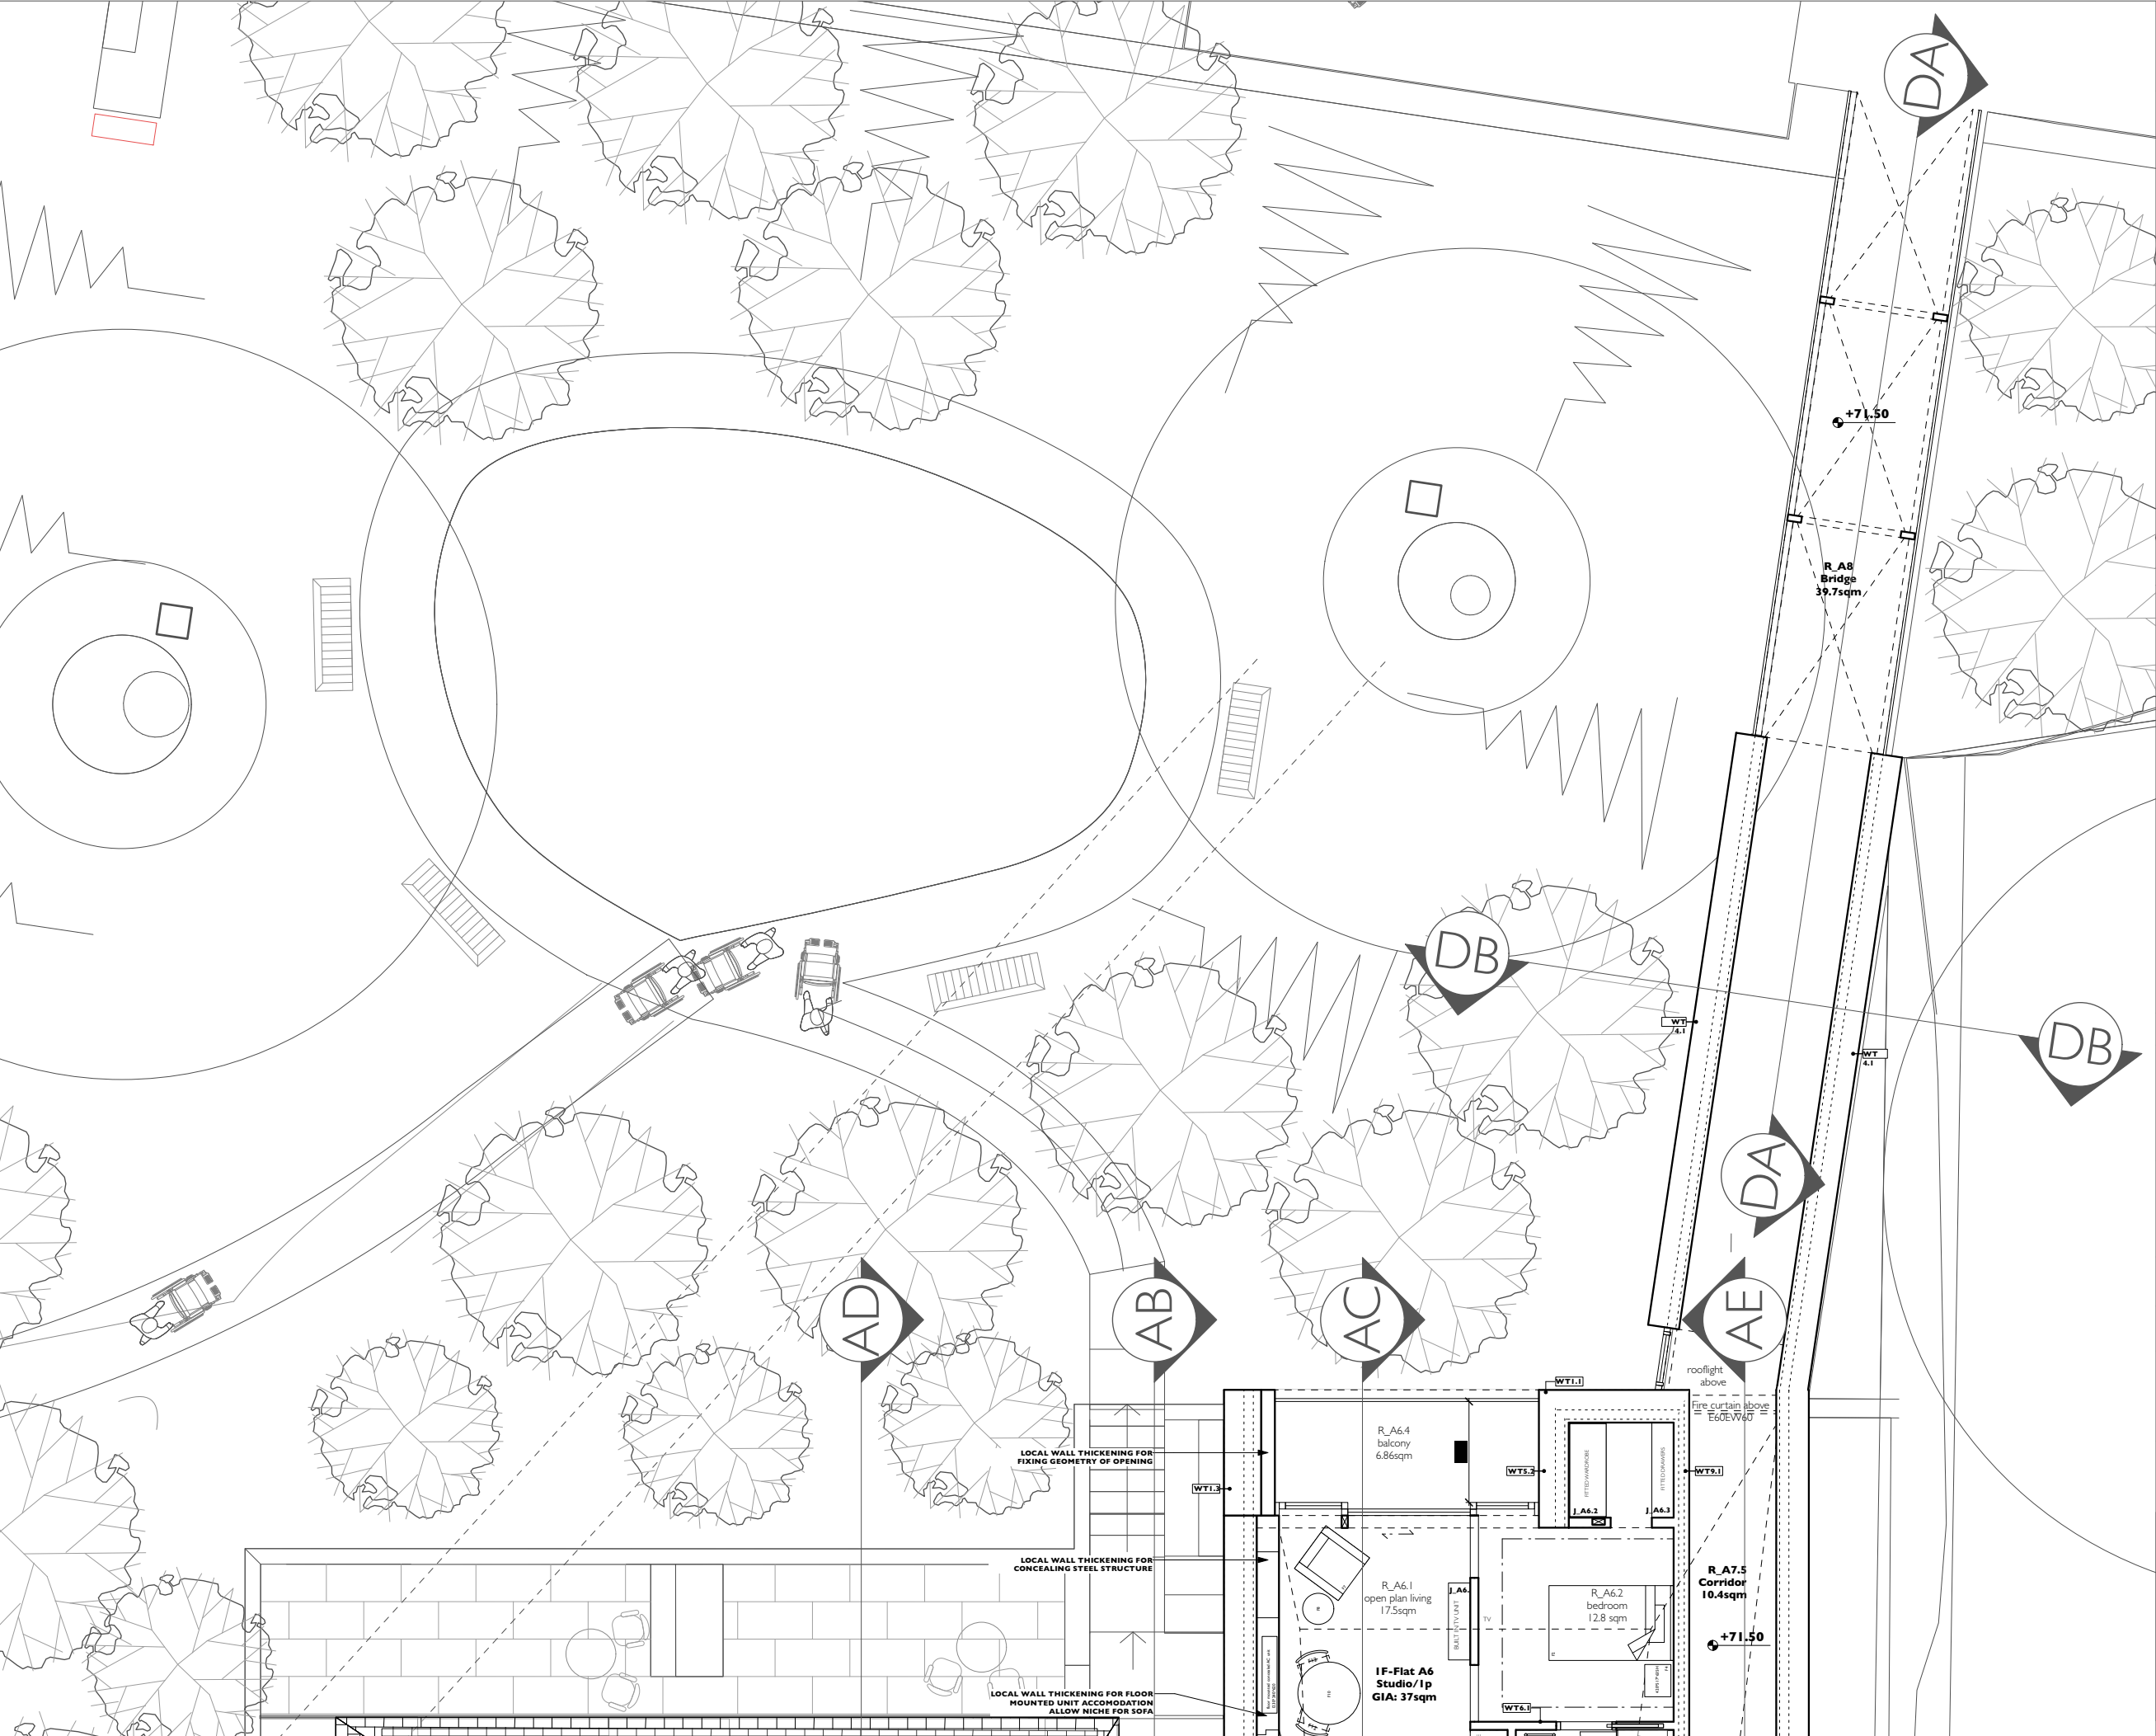

This drawing shall be read in conjunction with all other drawings forming part of the contract including architectural, structural and other services installation drawings, with the relevant specifications and technical schedules forming part of the contract. **DO NOT SCALE** this drawing and verify all dimensions on site and report any discrepancies to the project architect. This drawing is issued confidentially and must not be disclosed to any third parties without the prior written consent of Kalli- architecture and design ltd.



No.		Date		Revision Notes		
Project Title						
DENVILLE HALL						
Project Client						
DENVILLE HALL 2012 LTD						
Design Firm						
Kalli- architecture & design ltd						
www.kalli-a-d.co.uk			info@kalli-a-d.co.uk			
Project Architect		Project ID				
MK		1918				
Drawn By		Scale				
		1:100				
Reviewed By		Sheet No.				
		P_GA(-2)304.7_REVA				
		Proj.No	Stage	Dwg	Level	Rev
Date		Sheet Title				
		Bridge GA_Roof @A3				

Architects
Registration
Board

Chartered Practice