

This drawing shall be read in conjunction with all other drawings forming part of the contract including architectural, structural and other services installation drawings, with the relevant specifications and technical schedules forming part of the contract. **DO NOT SCALE** this drawing and verify all dimensions on site and report any discrepancies to the project architect. This drawing is issued confidentially and must not be disclosed to any third parties without the prior written consent of Kalli-architecture and design ltd.

Scale Bar
0 1 2 3 4 5 M

GENERAL NOTE / SCOPE

Proposed details are specified by design intent and performance and therefore designated as works with Contractor's Design (CD).

TO BE READ IN CONJUNCTION WITH:

KALLI- ARCHITECTURAL SCHEDULES
KALLI- ARCHITECTURAL FINISHES DRAWINGS
KALLI- NBS SPECIFICATION
LGD LANDSCAPE DESIGN
CBG MECHANICAL & ELECTRICAL DRAWINGS & SPECIFICATIONS
LSL STRUCTURAL DRAWINGS & SPECIFICATIONS
STROMA ACOUSTIC REPORT
NDY FIRE STRATEGY REPORT

IMPORTANT: FINAL COORDINATION ACROSS ALL DISCIPLINES TO BE COMPLETED DURING RIBA STAGE 4

No. Date Revision Notes

Project No.

DENVILLE HALL

Project Class

DENVILLE HALL 2012 LTD

Design Firm

Kalli-architecture & design ltd

www.kalli-a-d.co.uk info@kalli-a-d.co.uk

Project Architect

Project ID

MK

Scale

1:50@A1

Sheet No.

1918_SCHEMATIC B GF

Date

Sheet Title

Comparison before & after

BLUE OUTLINE INDICATES BUILDING SILHOUETTE AT FIRST FLOOR LEVEL APPROVED UNDER PLANNING PERMISSION 924/APP/2022/3603

BUILDING B
GF GIA: 181.6 sqm

FIREFIGHTING ACCESS POINT

This drawing shall be read in conjunction with all other drawings forming part of the contract including architectural, structural and other services installation drawings, with the relevant specifications and technical schedules forming part of the contract. **DO NOT SCALE** this drawing and verify all dimensions on site and report any discrepancies to the project architect. This drawing is issued confidentially and must not be disclosed to any third parties without the prior written consent of Kalli-architecture and design ltd.


Scale Bar
0 1 2 3 4 5 M

GENERAL NOTE / SCOPE
Proposed details are specified by design intent and performance and therefore designated as works with Contractor's Design (CD).
TO BE READ IN CONJUNCTION WITH:
KALLI- ARCHITECTURAL SCHEDULES
KALLI- ARCHITECTURAL FINISHES DRAWINGS
KALLI- NBS SPECIFICATION
LGD LANDSCAPE DESIGN
CBG MECHANICAL & ELECTRICAL DRAWINGS & SPECIFICATIONS
LSL STRUCTURAL DRAWINGS & SPECIFICATIONS
STROMA ACOUSTIC REPORT
NDY FIRE STRATEGY REPORT

IMPORTANT: FINAL COORDINATION ACROSS ALL DISCIPLINES TO BE COMPLETED DURING RIBA STAGE 4

No.	Date	Revision Notes
Project No.		
Project Client	DENVILLE HALL	
Design Firm	Kalli-architecture & design ltd	
Project Architect	Project ID	
Drawn By	Scale	
Sheet No.	1918_SCHEMATIC B IF	
Date	Sheet Title	Comparison before & after

BLUE OUTLINE INDICATES BUILDING SILHOUETTE AT FIRST FLOOR LEVEL APPROVED UNDER PLANNING PERMISSION 924/APP/2022/3603

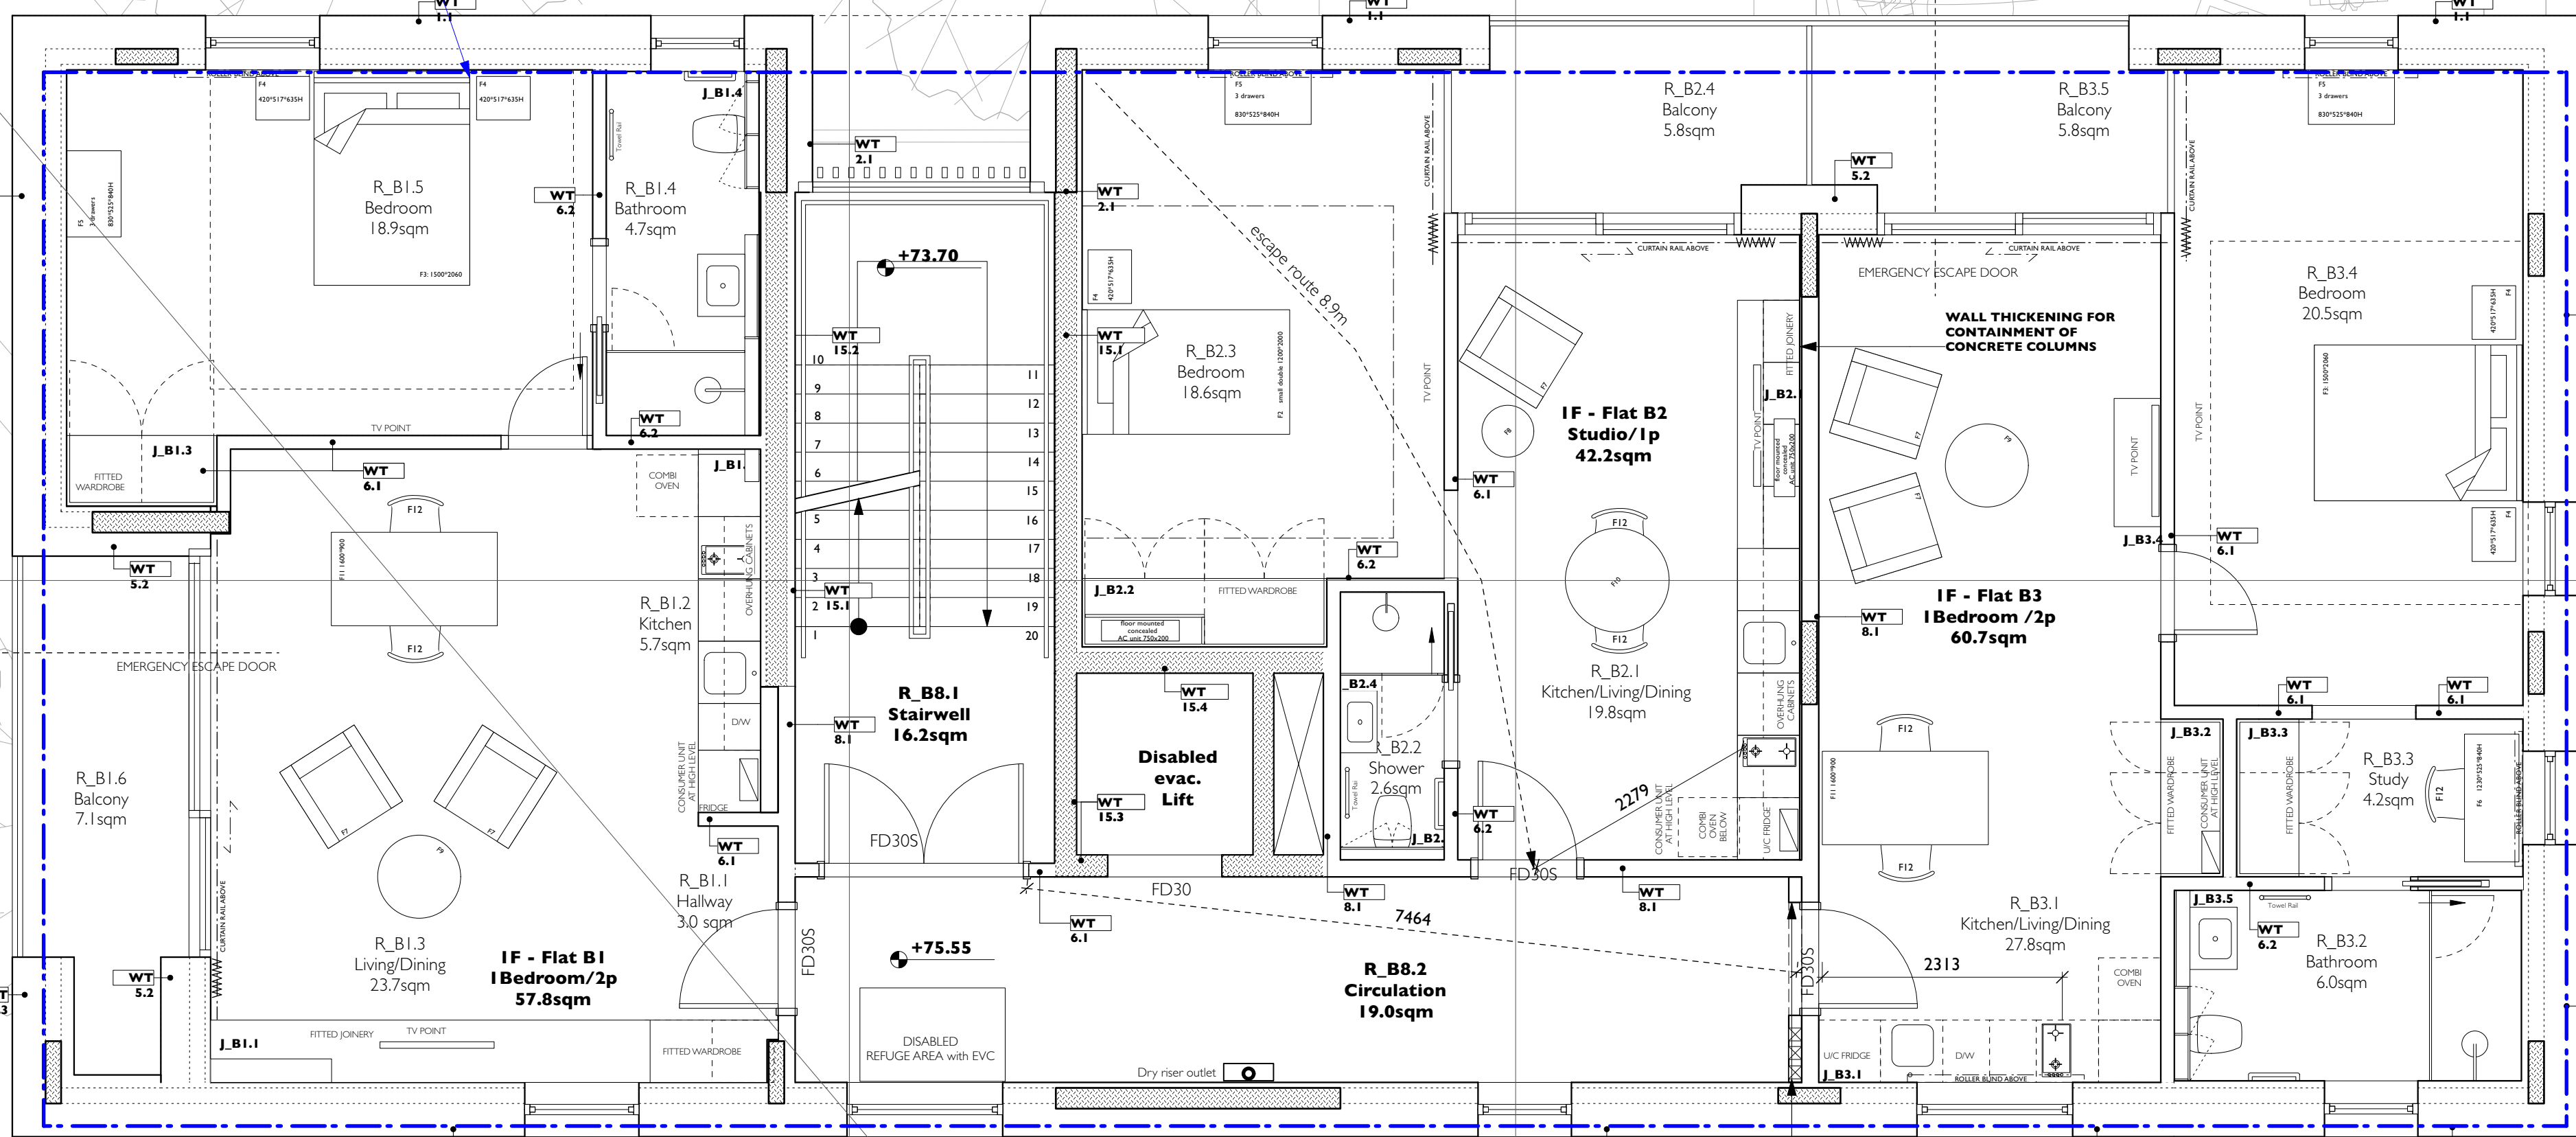

BUILDING B
IF GIA: 209.2 sqm

LOCAL WALL THICKENING FOR CONTAINMENT HOUSING

This drawing shall be read in conjunction with all other drawings forming part of the contract including architectural, structural and other services installation drawings, with the relevant specifications and technical schedules forming part of the contract. **DO NOT SCALE** this drawing and verify all dimensions on site and report any discrepancies to the project architect. This drawing is issued confidentially and must not be disclosed to any third parties without the prior written consent of Kalli-architecture and design ltd.


Scale Bar
0 1 2 3 4 5 M

GENERAL NOTE / SCOPE
Proposed details are specified by design intent and performance and therefore designated as works with Contractor's Design (CD).
TO BE READ IN CONJUNCTION WITH:
KALLI- ARCHITECTURAL SCHEDULES
KALLI- ARCHITECTURAL FINISHES DRAWINGS
KALLI- NBS SPECIFICATION
LGD LANDSCAPE DESIGN
CBG MECHANICAL & ELECTRICAL DRAWINGS & SPECIFICATIONS
LSL STRUCTURAL DRAWINGS & SPECIFICATIONS
STROMA ACOUSTIC REPORT
NDY FIRE STRATEGY REPORT


IMPORTANT: FINAL COORDINATION ACROSS ALL DISCIPLINES TO BE COMPLETED DURING RIBA STAGE 4

No.	Date	Revision Notes
Project No.		
Project Client	DENVILLE HALL	
Design Firm	DENVILLE HALL 2012 LTD	
Project Architect	Kalli-architecture & design ltd	
Project ID	www.kalli-a-d.co.uk info@kalli-a-d.co.uk	
Drawn By	Scale	1:50@A1
Sheet No.	1918_SCHEMATIC B 2F	
Date	Sheet Title	Comparison before & after

BLUE OUTLINE INDICATES BUILDING SILHOUETTE AT SECOND FLOOR LEVEL APPROVED UNDER PLANNING PERMISSION 924/APP/2022/3603

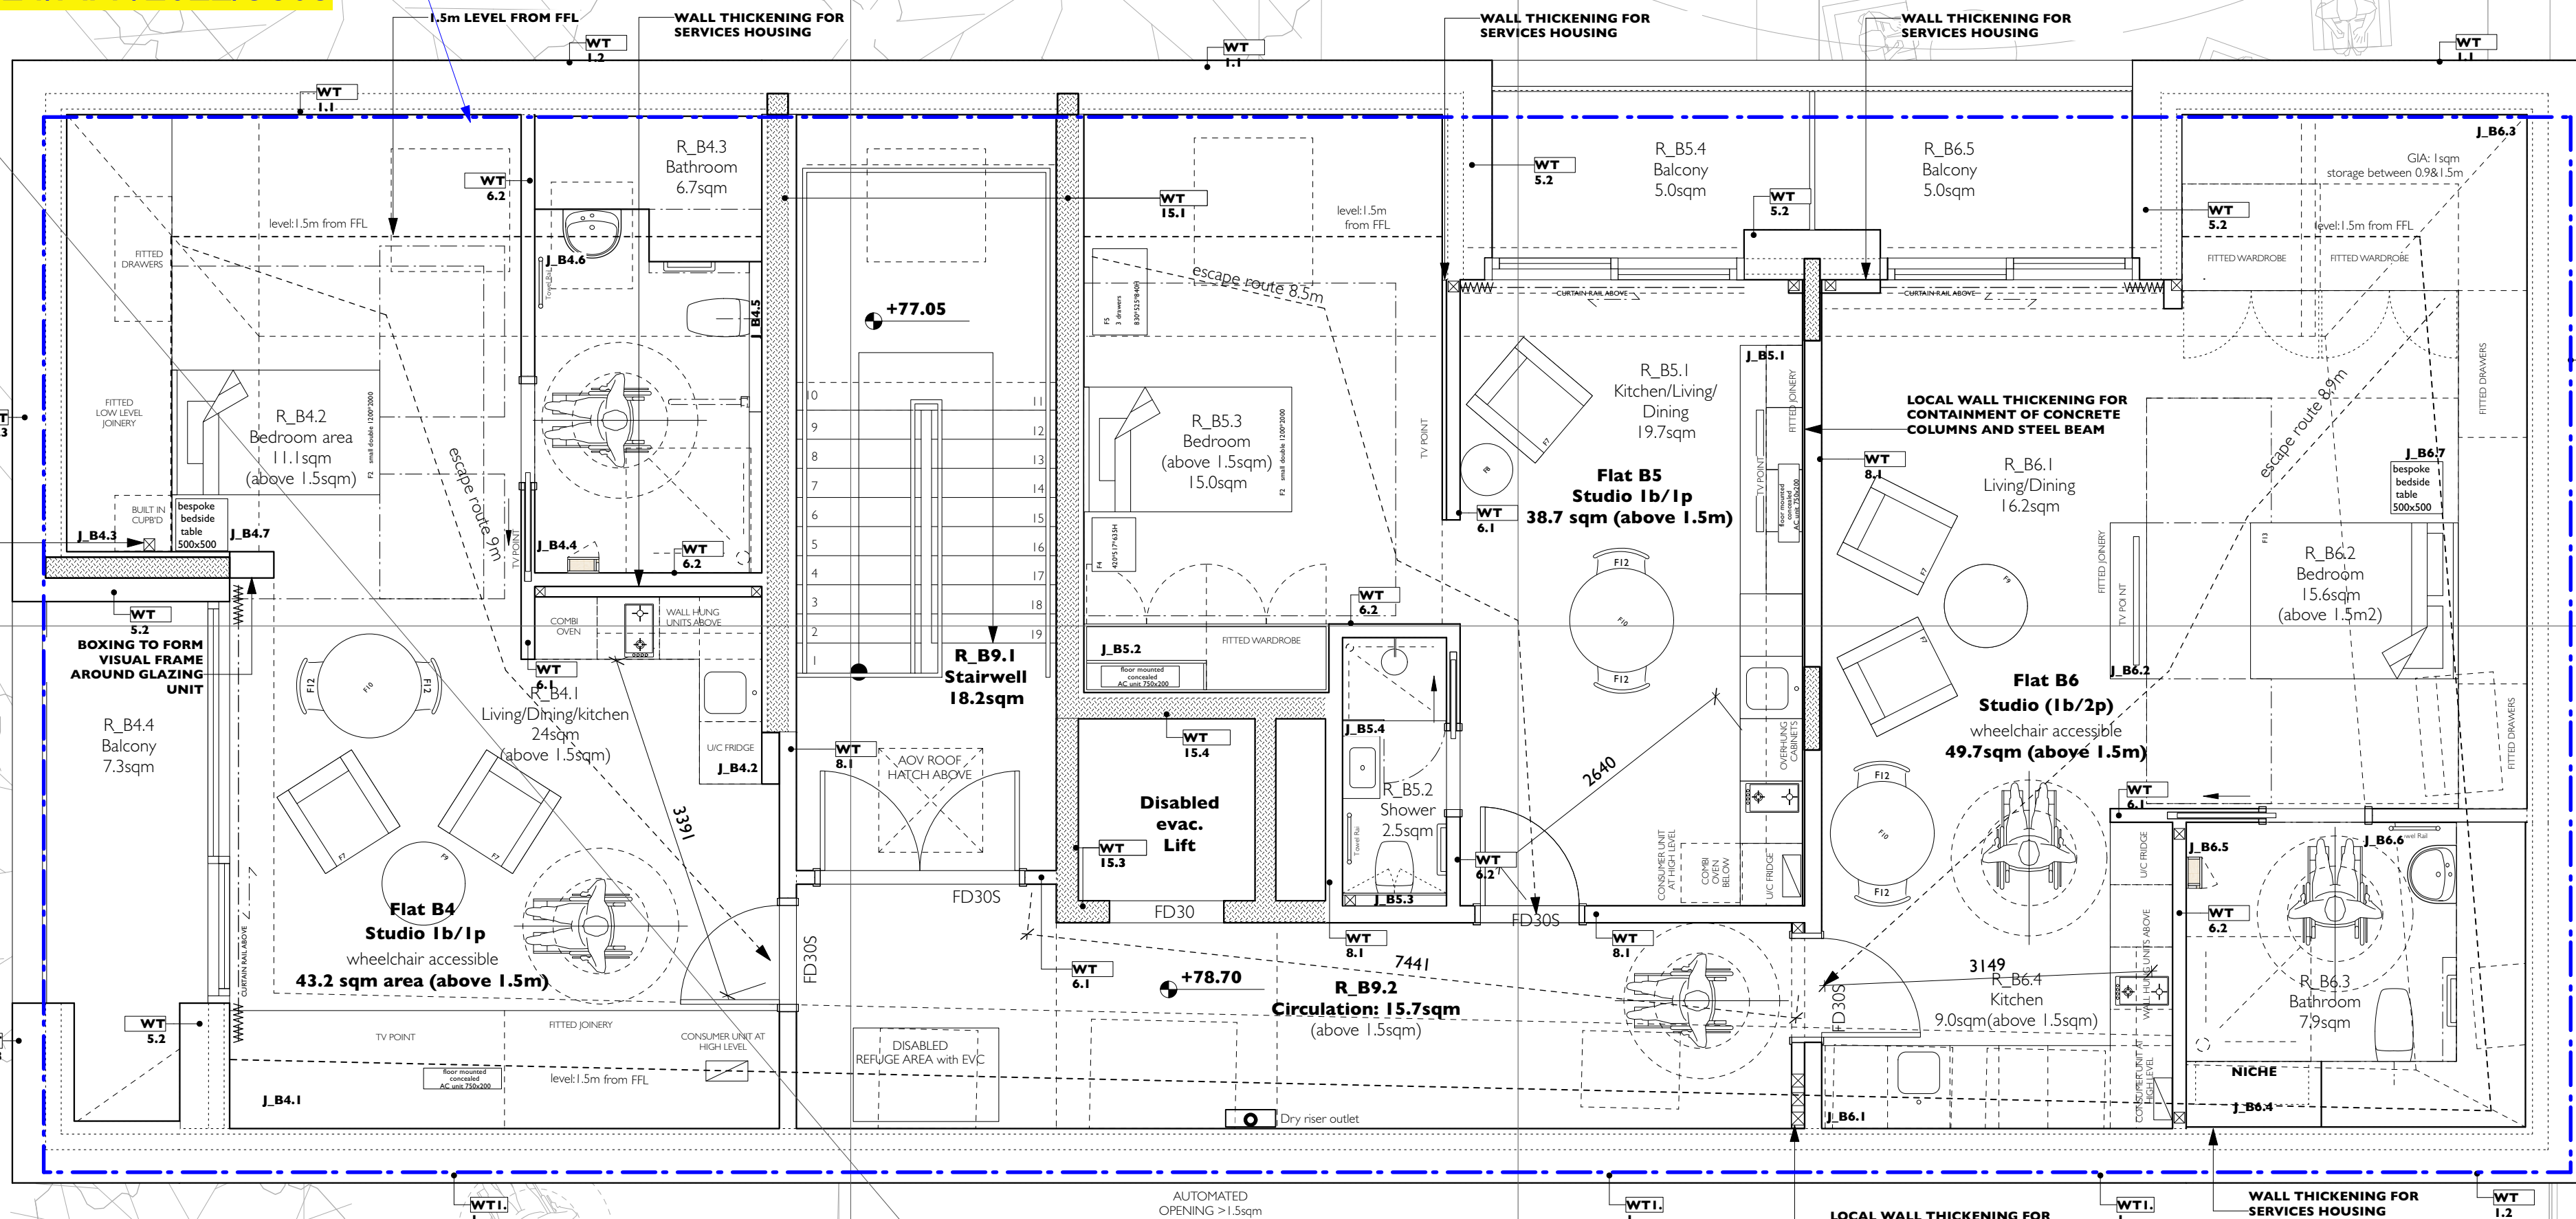

**BUILDING B
2F GIA: 210.7sqm**

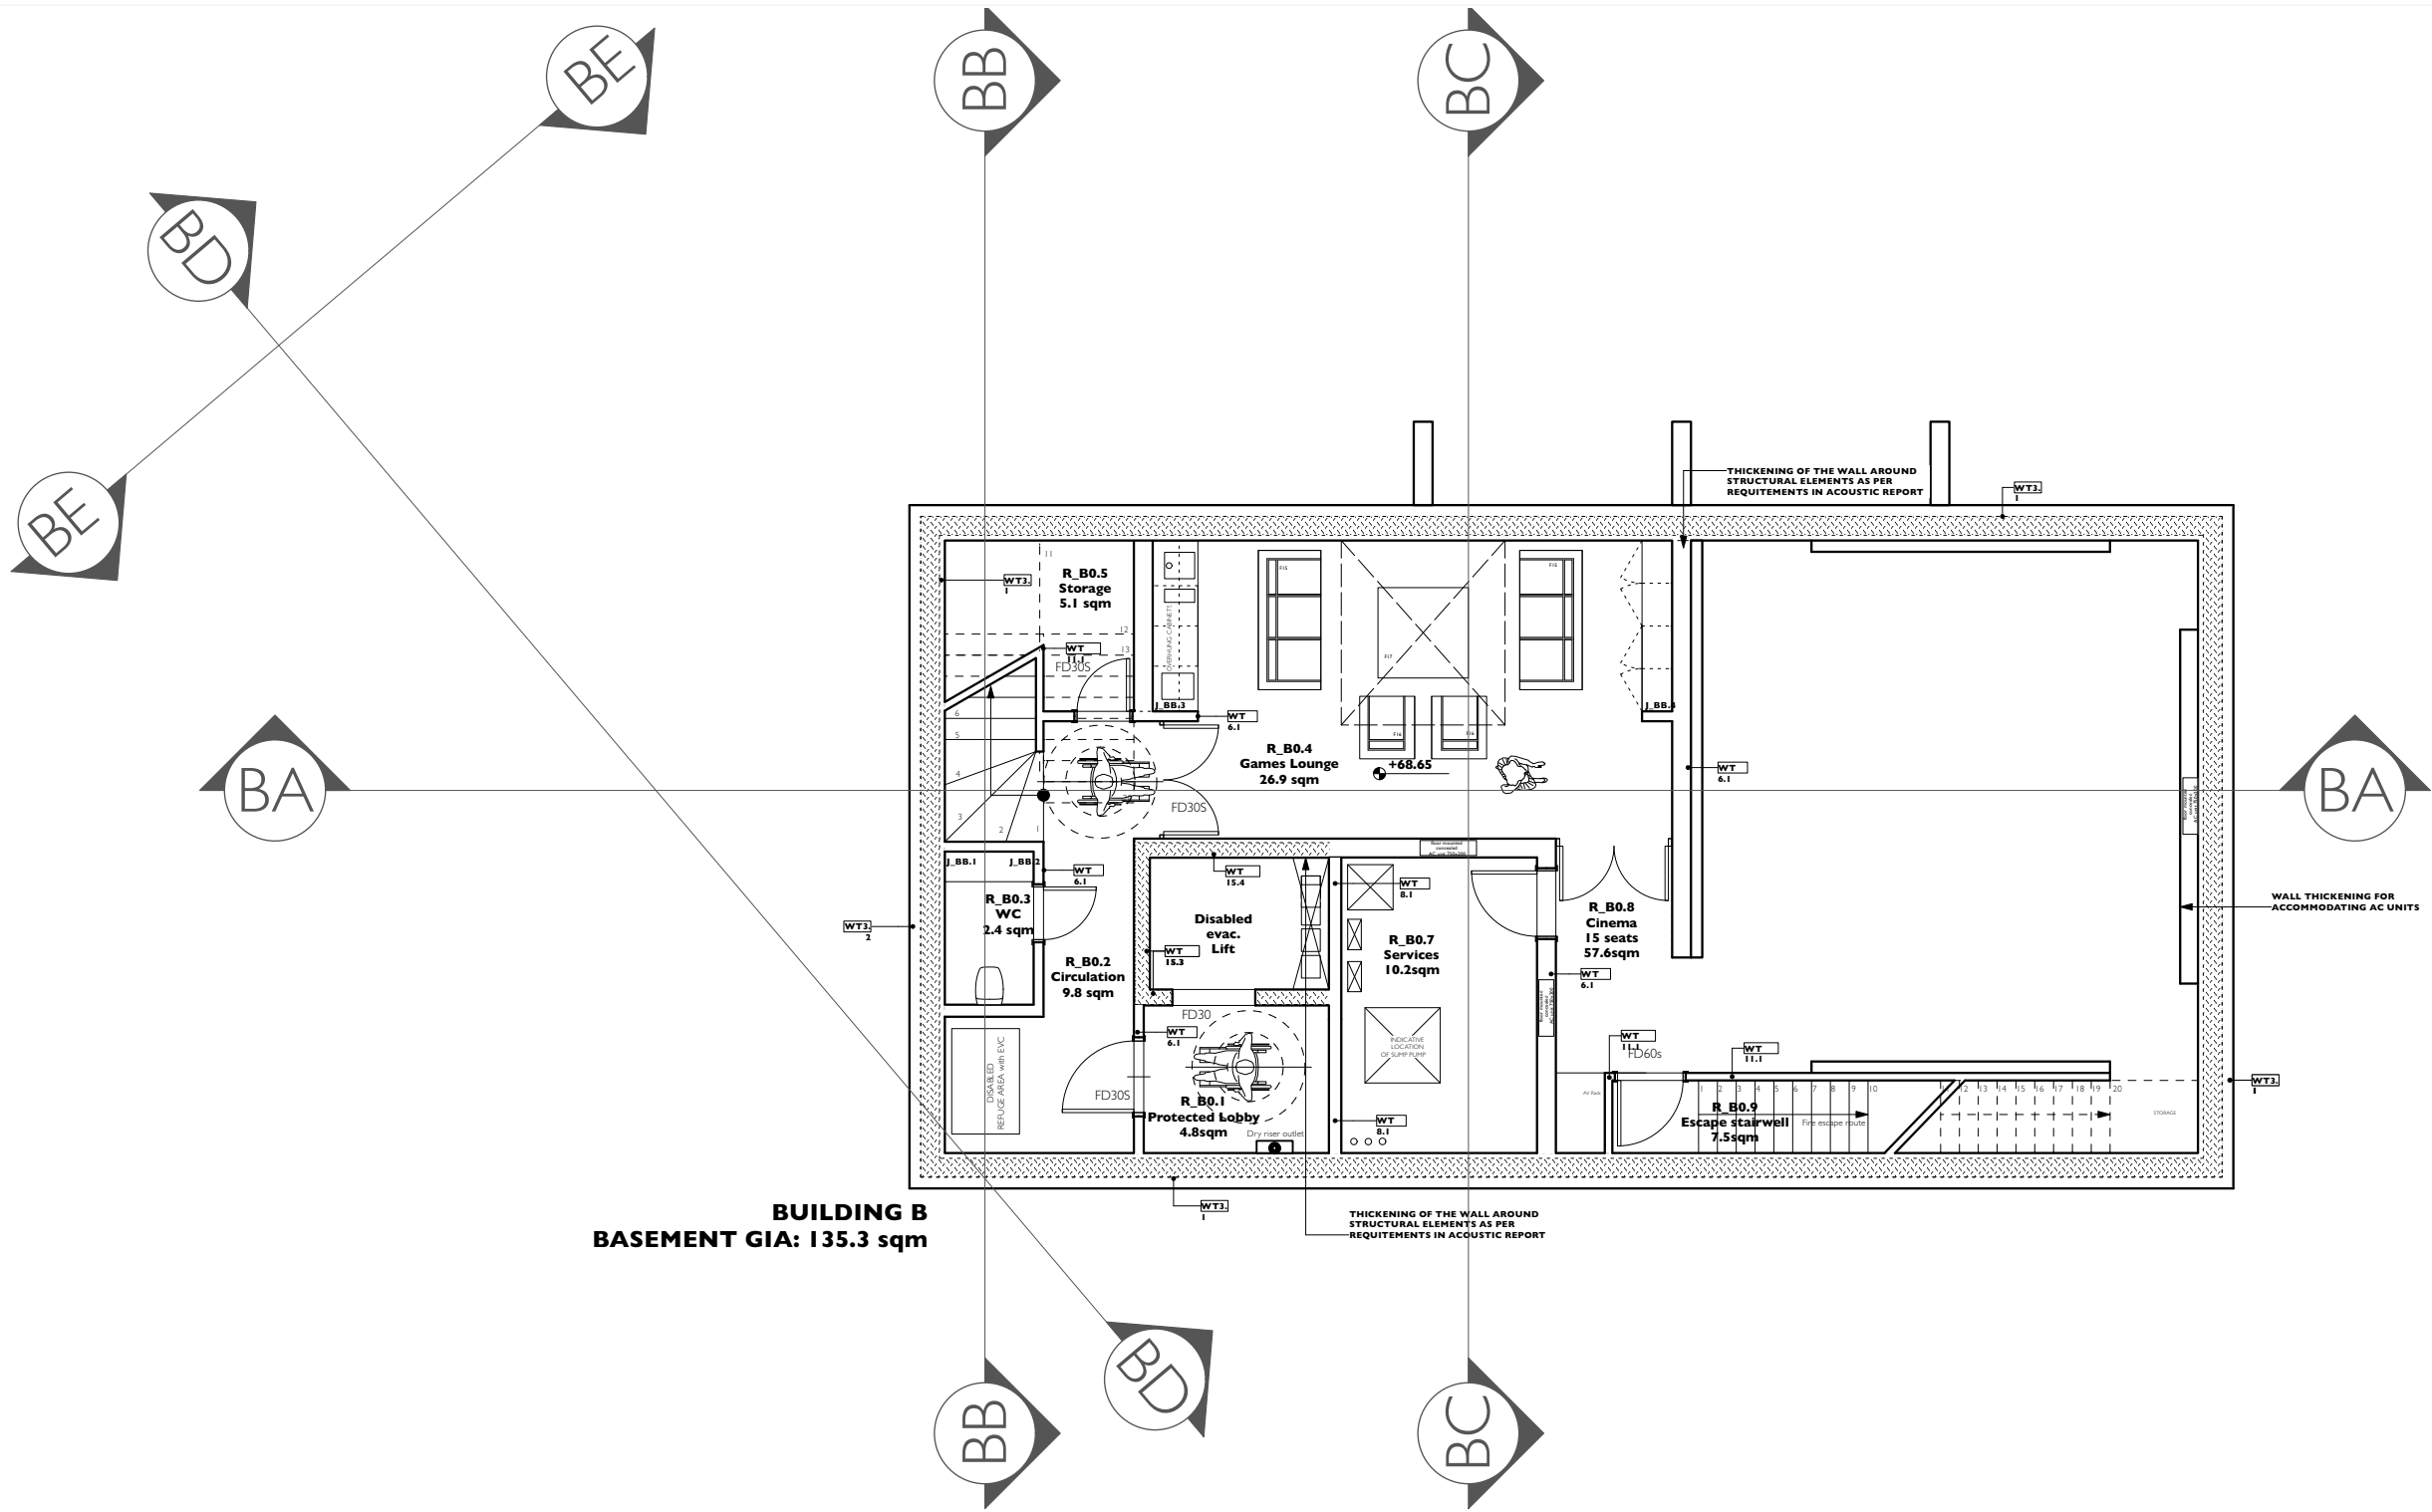

BUILDING B
BASEMENT GIA: 135.3 sqm

This drawing shall be read in conjunction with all other drawings forming part of the contract including architectural, structural and other services installation drawings, with the relevant specifications and technical schedules forming part of the contract. **DO NOT SCALE** this drawing and verify all dimensions on site and report any discrepancies to the project architect. This drawing is issued confidentially and must not be disclosed to any third parties without the prior written consent of Kalli- architecture and design ltd.





No.		Date	Revision	Notes
Project Title				
DENVILLE HALL				
Project Client				
DENVILLE HALL 2012 LTD				
Design Firm				
Kalli- architecture & design ltd				
www.kalli-a-d.co.uk info@kalli-a-d.co.uk				
Project Architect		Project ID		
MK		1918		
Drawn By		Scale		
		1:100		
Reviewed By		Sheet No.		
		P_GA (-2) 303.1_REVA		
		Proj. No	Stage	Dwg Level Rev
Date		Sheet Title		
		Proposed Build B_BL Plan @ A3		

This drawing shall be read in conjunction with all other drawings forming part of the contract including architectural, structural and other services installation drawings, with the relevant specifications and technical schedules forming part of the contract. **DO NOT SCALE** this drawing and verify all dimensions on site and report any discrepancies to the project architect. This drawing is issued confidentially and must not be disclosed to any third parties without the prior written consent of Kalli- architecture and design ltd.

Scale Bar
0 1 2 3 4 5 M

No.	Date	Revision	Notes
Project Title			
DENVILLE HALL			
Project Client			
DENVILLE HALL 2012 LTD			
Design Firm			
Kalli- architecture & design ltd			
www.kalli-a-d.co.uk info@kalli-a-d.co.uk			
Project Architect		Project ID	
MK		1918	
Drawn By		Scale	
		1:100	
Reviewed By		Sheet No.	
		P_GA (-2) 303.2_REVA	
Date		Proj.No	Stage Dwg Level Rev
Sheet Title			
Proposed Build B_GF Plan @ A3			

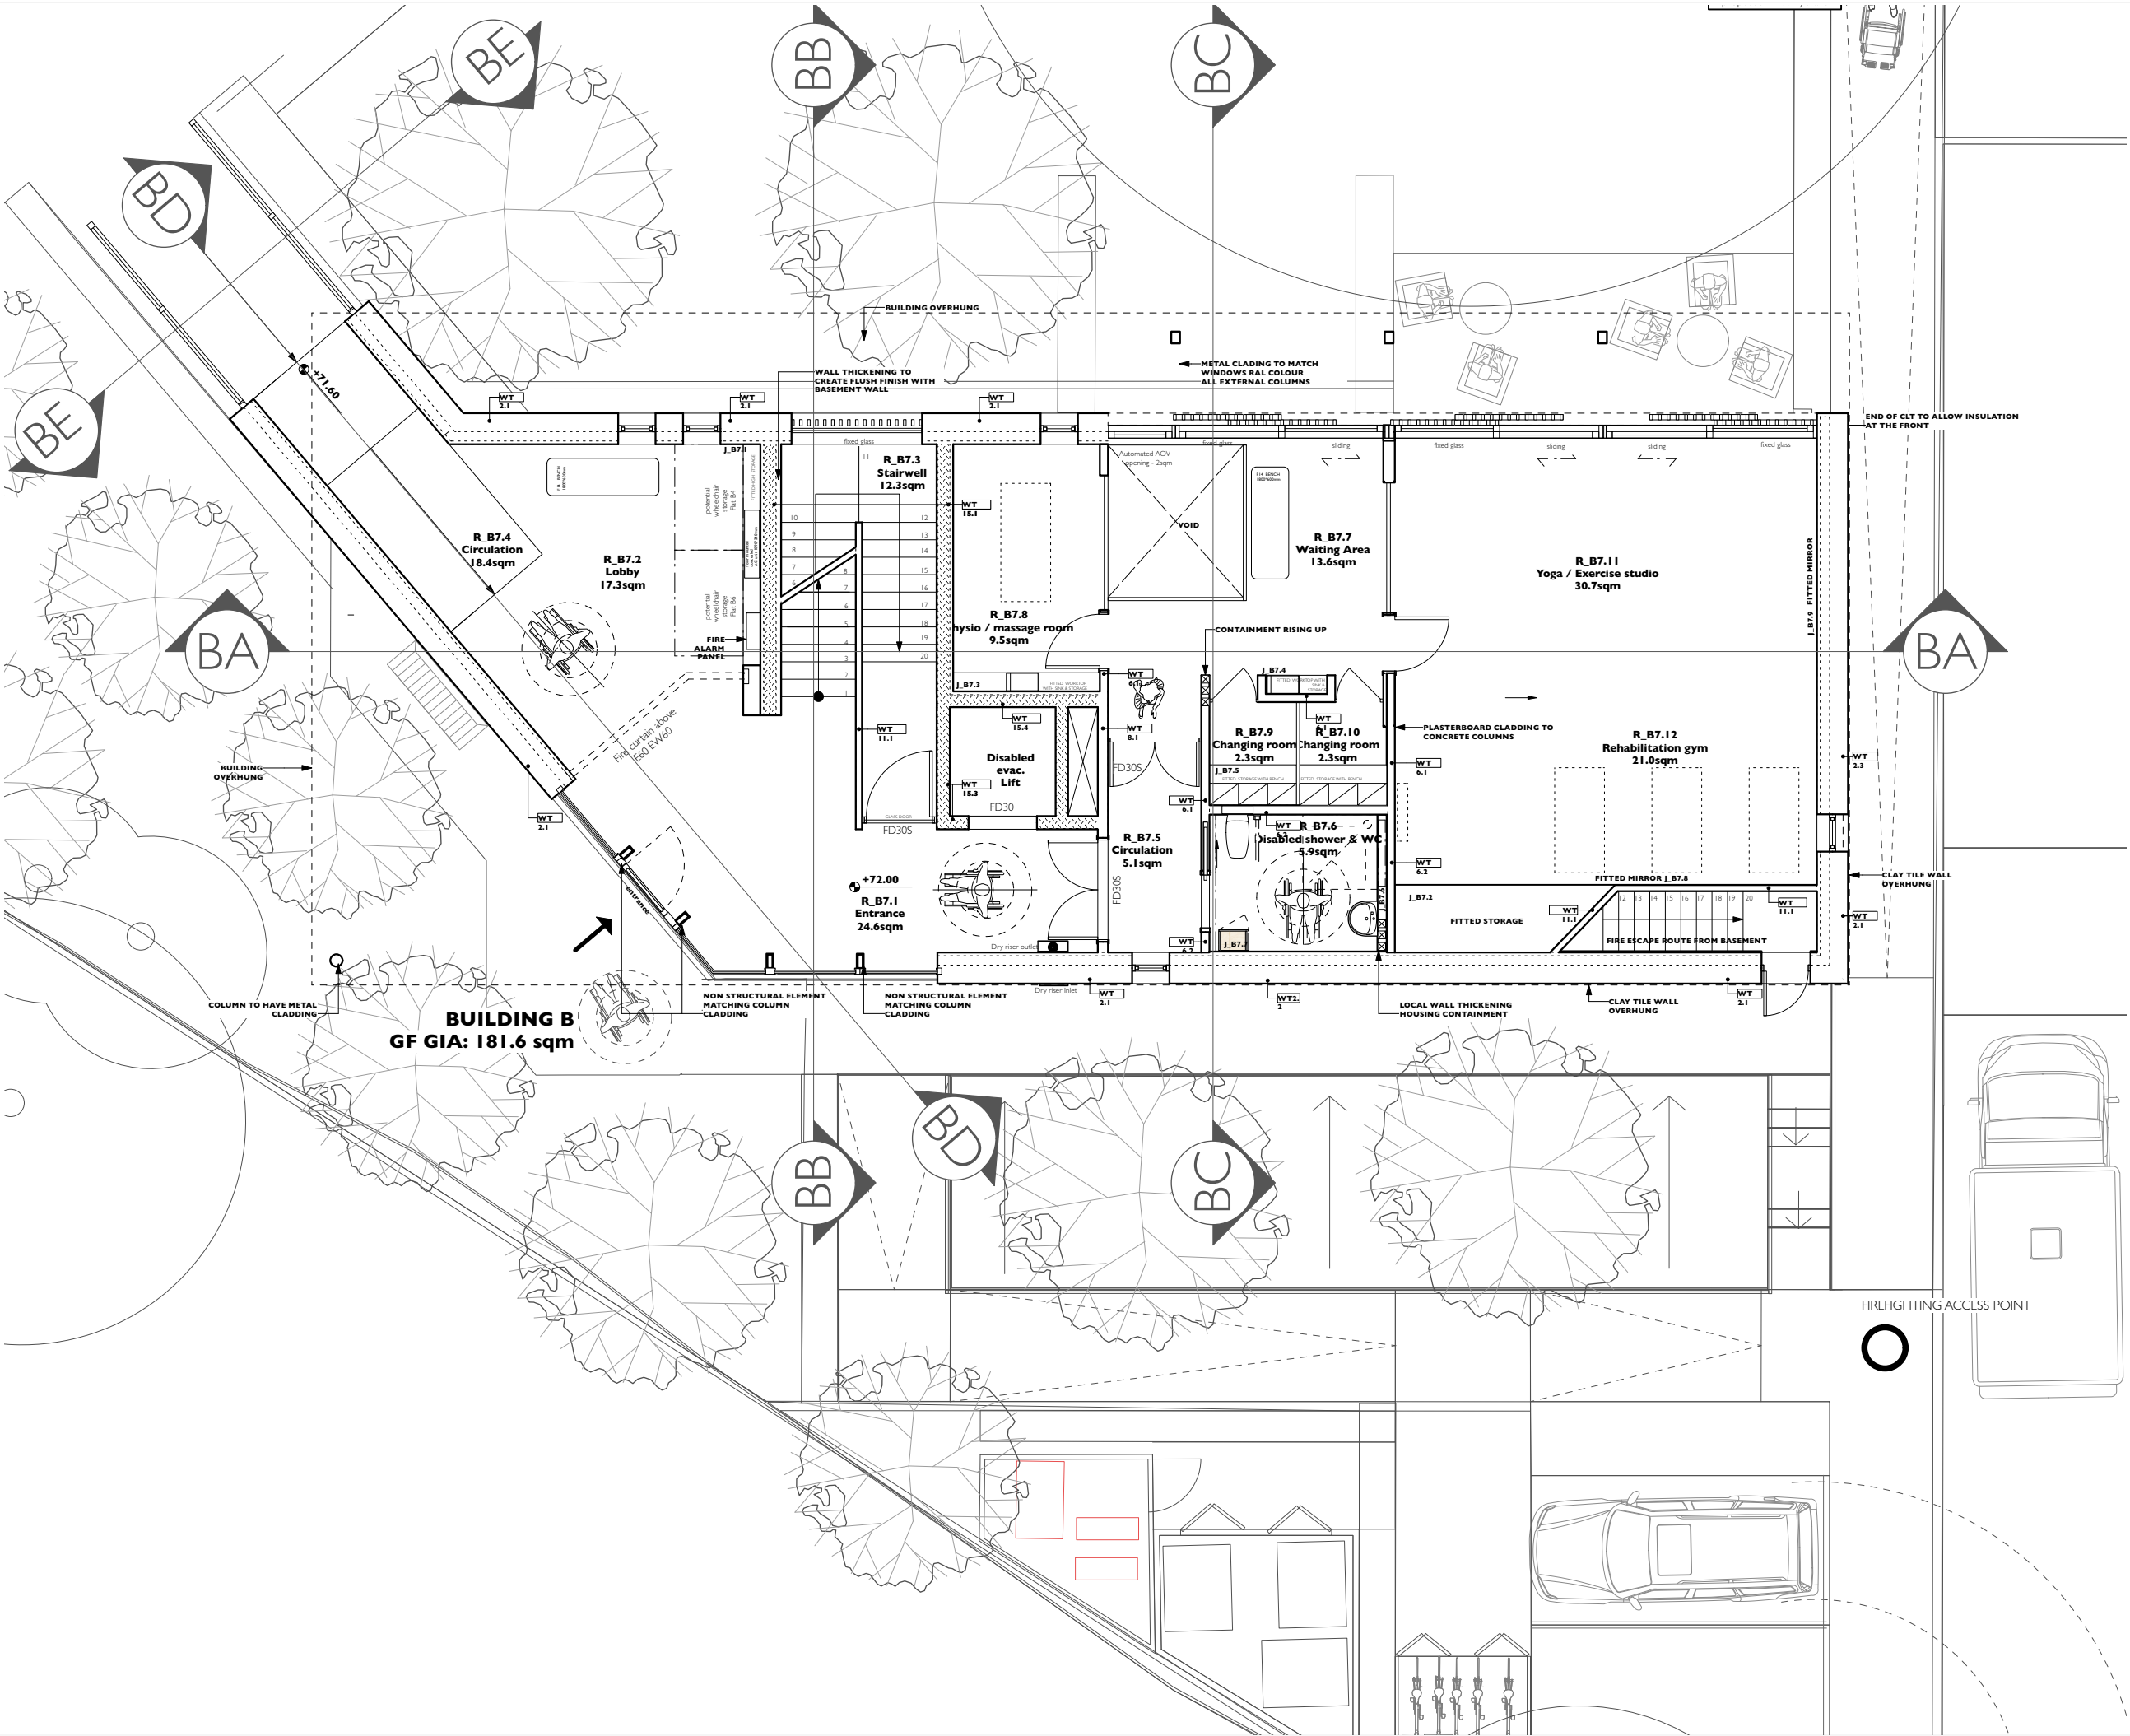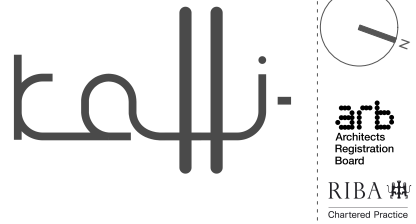

This drawing shall be read in conjunction with all other drawings forming part of the contract including architectural, structural and other services installation drawings, with the relevant specifications and technical schedules forming part of the contract. **DO NOT SCALE** this drawing and verify all dimensions on site and report any discrepancies to the project architect. This drawing is issued confidentially and must not be disclosed to any third parties without the prior written consent of Kalli- architecture and design ltd.

Scale Bar
0 1 2 3 4 5 M

No. Date Revision Notes

Project Title

DENVILLE HALL

Project Client

DENVILLE HALL 2012 LTD

Design Firm

Kalli- architecture & design ltd

www.kalli-a-d.co.uk info@kalli-a-d.co.uk

Project Architect : Project ID

MK 1918

Drawn By Scale

I:100

Reviewed By Sheet No.


P_GA (-2) 303.3_REVA

Proj.No Stage Dwg Level Rev

Date Sheet Title

Proposed Build B_IF Plan @ A3


kalli-
ARB
Architects
Registration
Board
RIBA
Chartered Practice

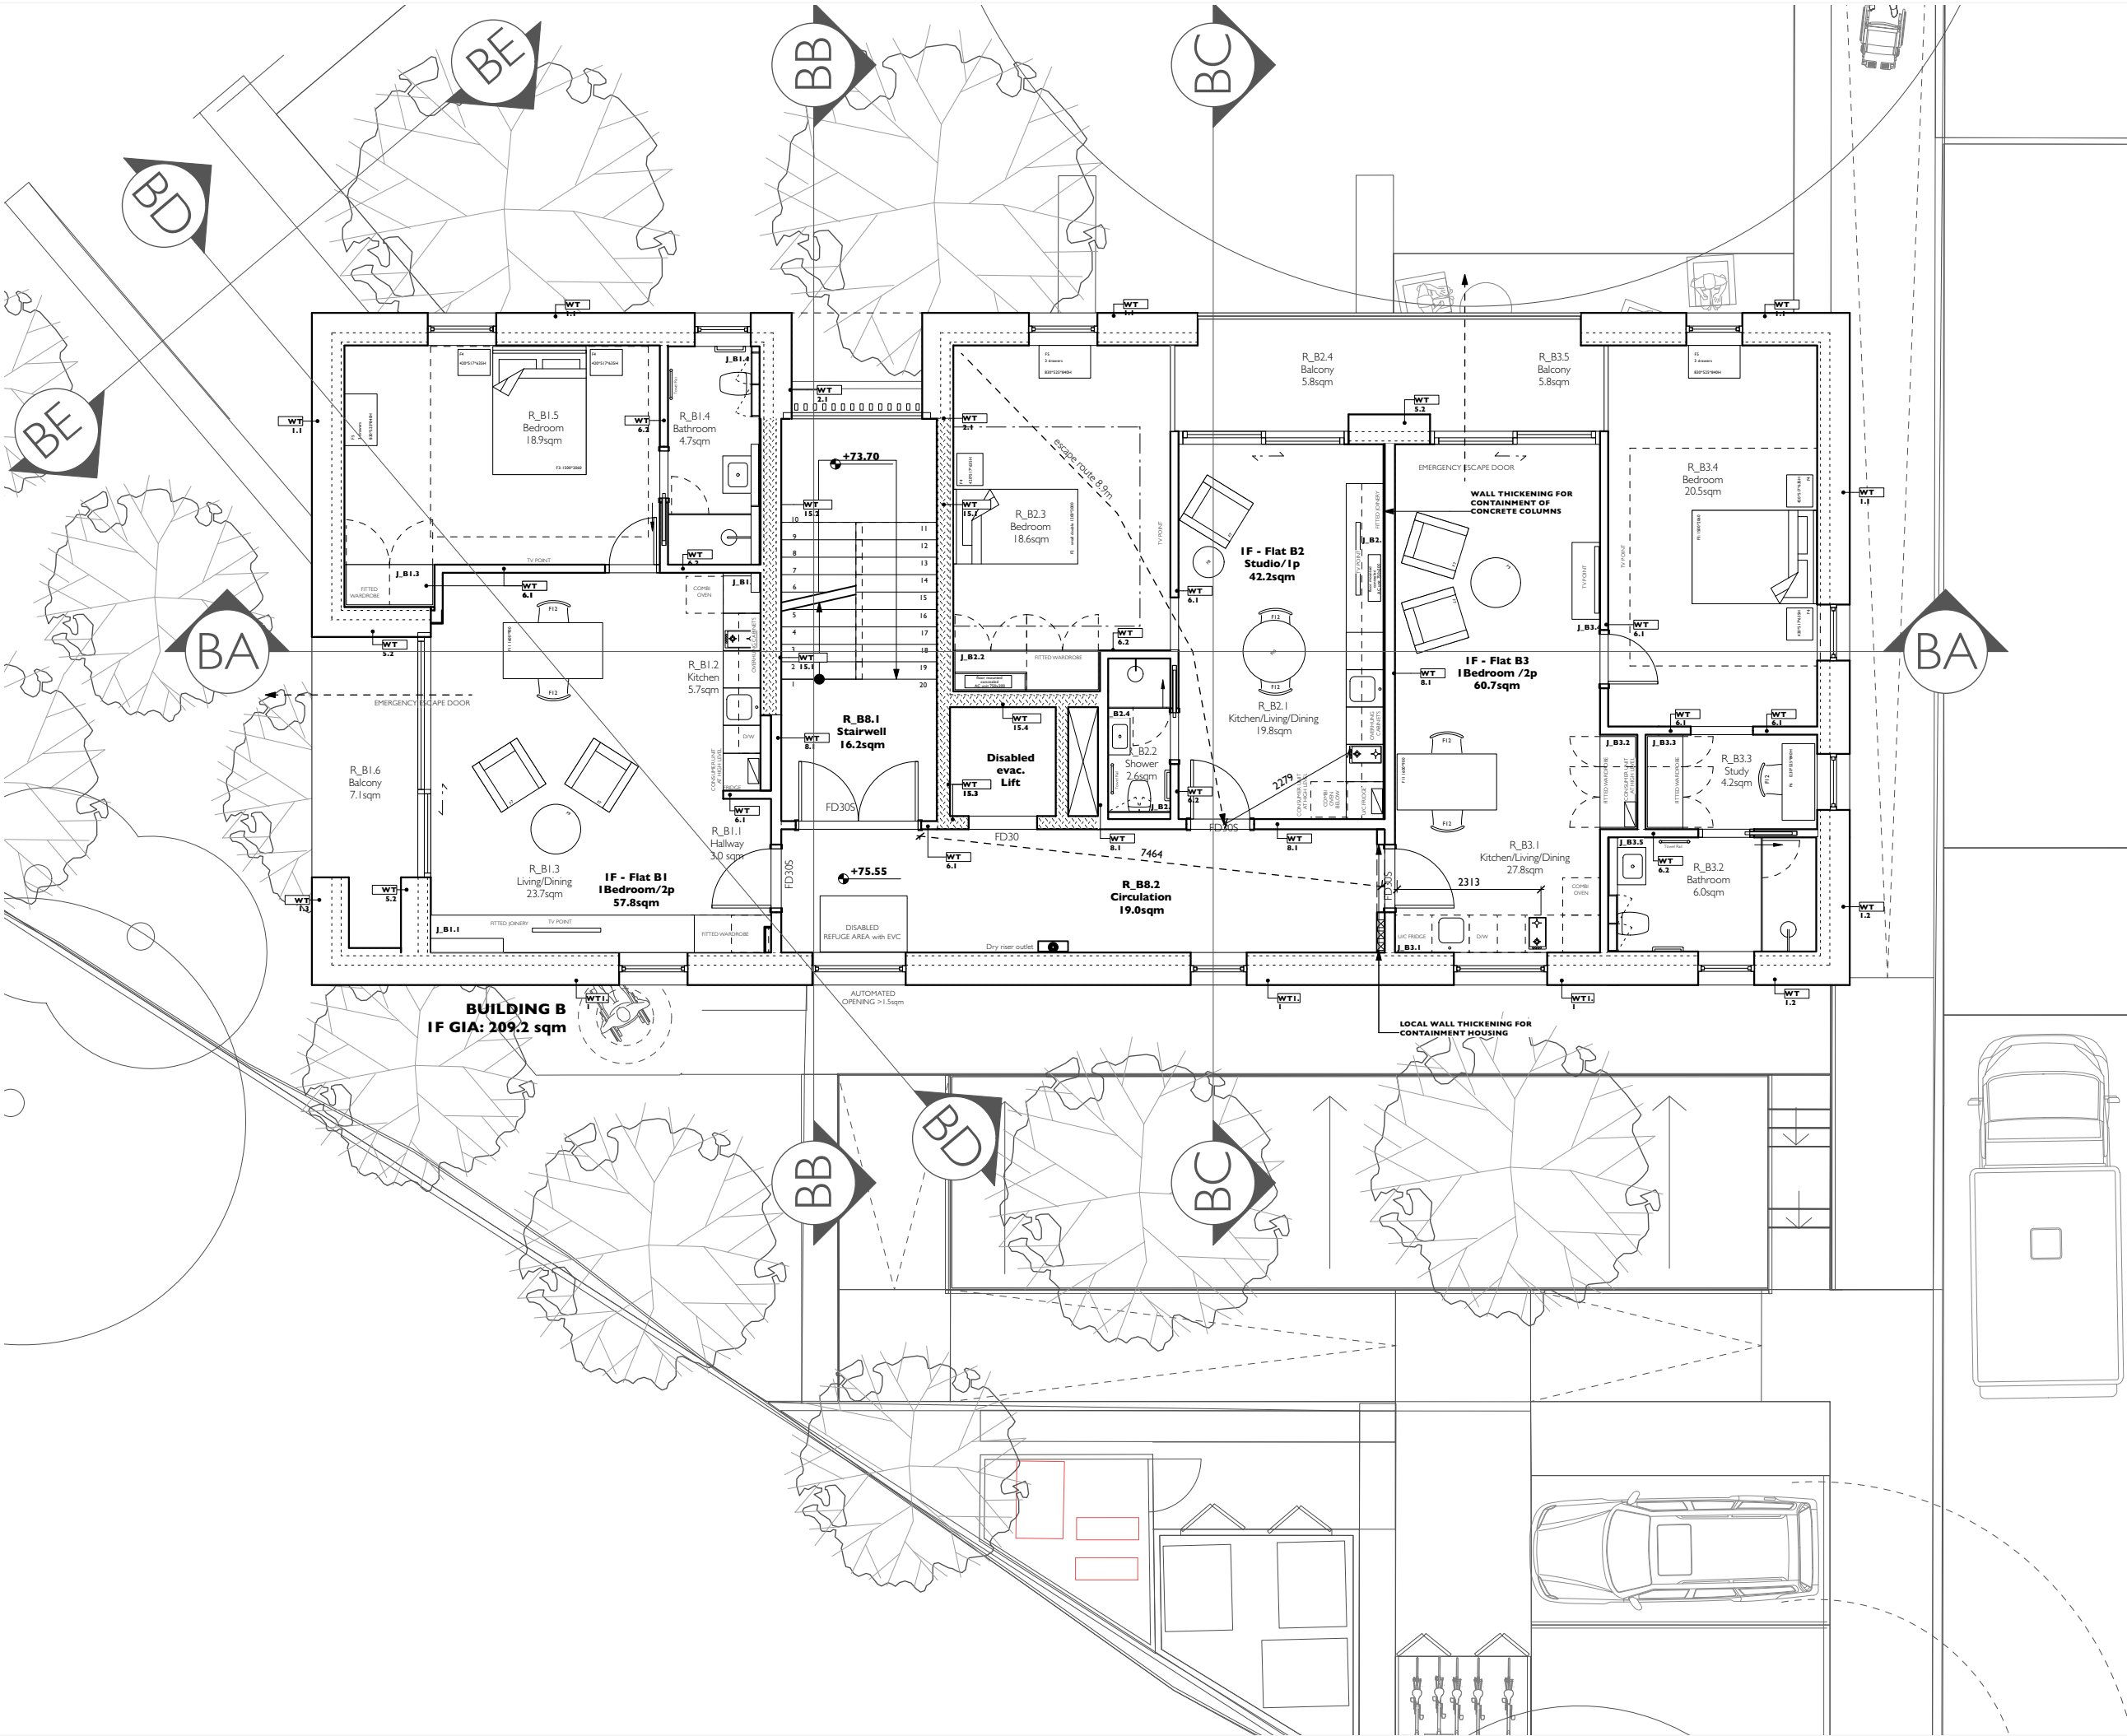

This drawing shall be read in conjunction with all other drawings forming part of the contract including architectural, structural and other services installation drawings, with the relevant specifications and technical schedules forming part of the contract. **DO NOT SCALE** this drawing and verify all dimensions on site and report any discrepancies to the project architect. This drawing is issued confidentially and must not be disclosed to any third parties without the prior written consent of Kalli- architecture and design ltd.

Scale Bar
0 1 2 3 4 5 M

No.	Date	Revision	Notes
Project Title			
DENVILLE HALL			
Project Client			
DENVILLE HALL 2012 LTD			
Design Firm			
Kalli- architecture & design ltd			
www.kalli-a-d.co.uk info@kalli-a-d.co.uk			
Project Architect		Project ID	
MK		1918	
Drawn By		Scale	
		1:100	
Reviewed By		Sheet No.	
		P_GA (-2) 303.4_REVA	
		Proj.No	Stage Dwg Level Rev
Date		Sheet Title	
		Proposed Build B_2F Plan @ A3	

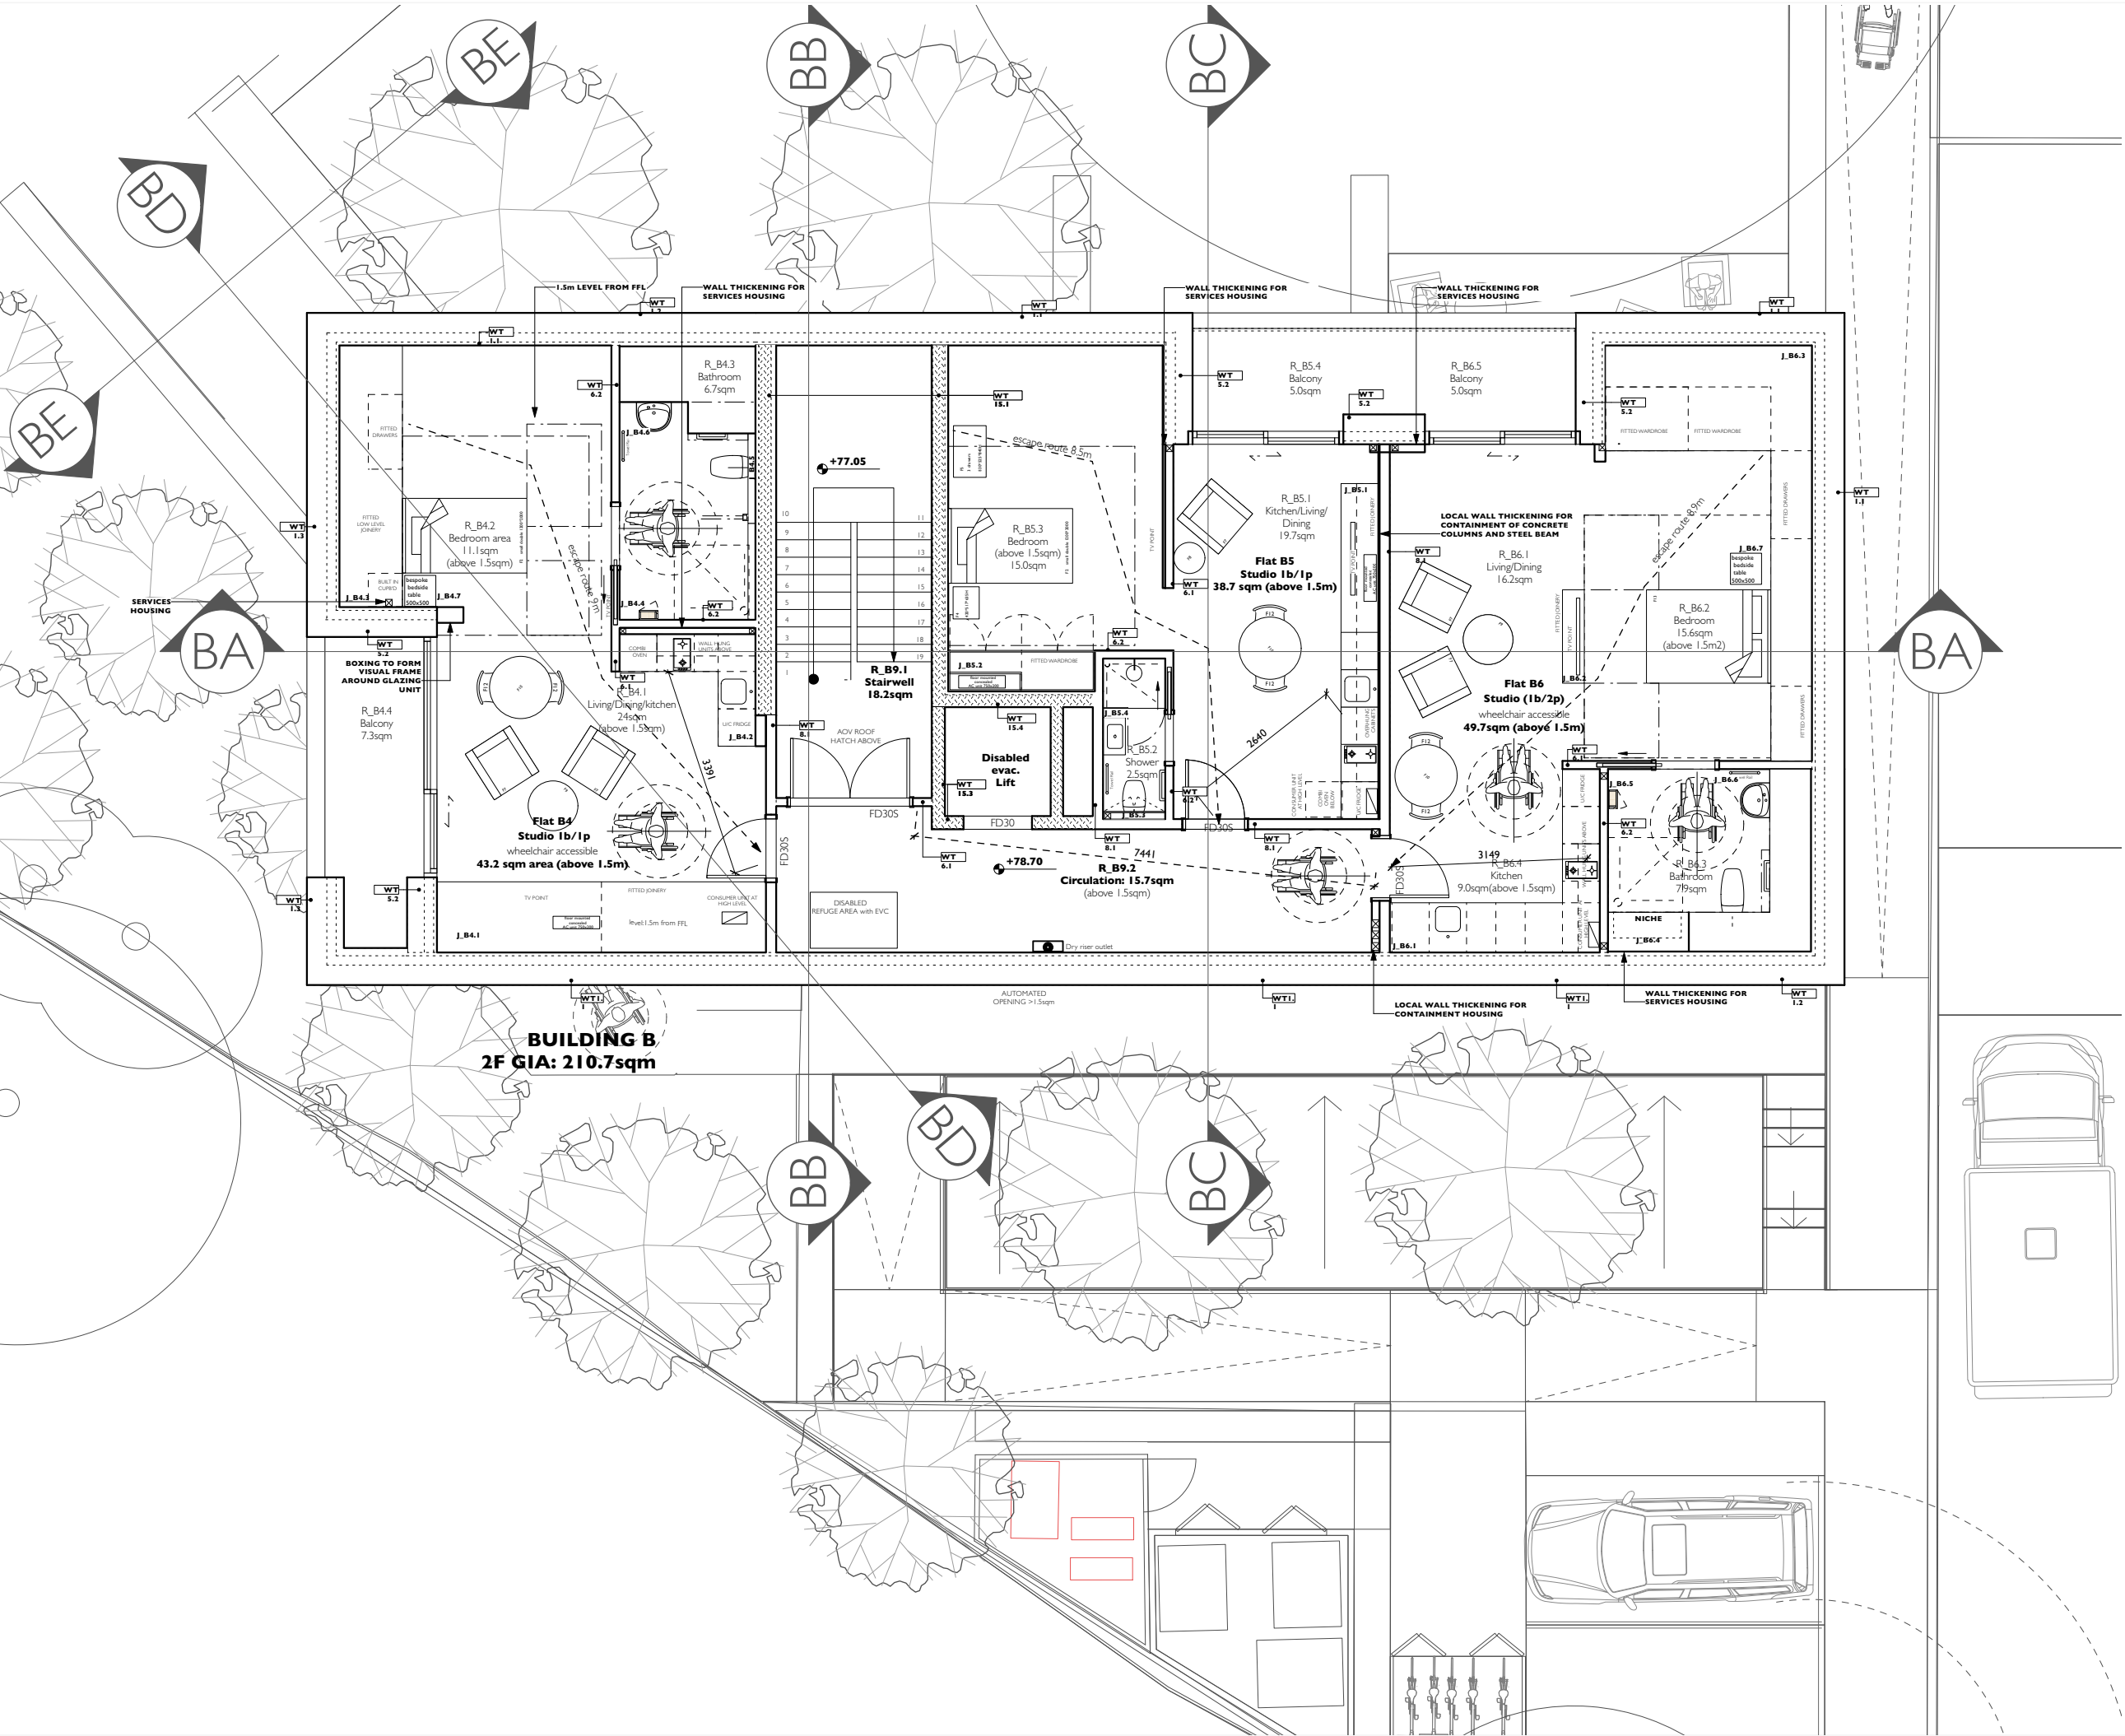

This drawing shall be read in conjunction with all other drawings forming part of the contract including architectural, structural and other services installation drawings, with the relevant specifications and technical schedules forming part of the contract. **DO NOT SCALE** this drawing and verify all dimensions on site and report any discrepancies to the project architect. This drawing is issued confidentially and must not be disclosed to any third parties without the prior written consent of Kalli- architecture and design ltd.



No.		Date	Revision	Notes
Project Title				
DENVILLE HALL				
Project Client				
DENVILLE HALL 2012 LTD				
Design Firm				
Kalli- architecture & design ltd				
www.kalli-a-d.co.uk info@kalli-a-d.co.uk				
Project Architect		Project ID		
MK		1918		
Drawn By		Scale		
		1:100		
Reviewed By		Sheet No.		
P_GA (-2)		303.5_REVA		
		Proj. No	Stage	Dwg Level Rev
Date		Sheet Title		
		Proposed Build B_Roof Plan @ A3		

RIBA