



FLAT ROOF LIGHT
VELUX or similar
slim line aluminium
roof light

To be double glazed + to meet 'U' value of
min. 2.0W/m sq.K. All roof lights to be A-A
fire rated.

Fully thermally broken construction.

Double up rafters on the side of opening,
supporting double trimmers above & below
opening.
Bolt together with M12 bolts at 450 c/s.

Fixed in accordance with the
manufacturers instructions.



Ground floor roof

First floor roof

13 College Dr.

Flat roof
above ground floor extension

Flat roof

flat roof

rear
extension

17 College Dr.

13


PROP ROOF PLAN

Scale: 1:100




tel : 0796 222 3141

email : sandeep@sskarchitects.co.uk

 

scale - 1 : 100 @ A3

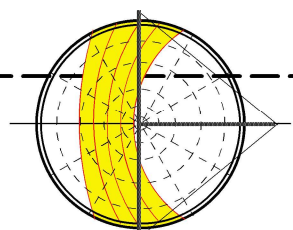

PROPOSED

Purpose - Householder planning application

© SSK architects owns the copyright of this drawing which must not be reproduced in whole or part without the written permission.	PROJECT: 15 College Drive, Ruislip, HA4 8SD	DATE: 20/04/2024
	DWG NO: PROP ROOF 13	REVISION: