






6 | FRONT ELEVATION
SCALE 1:50

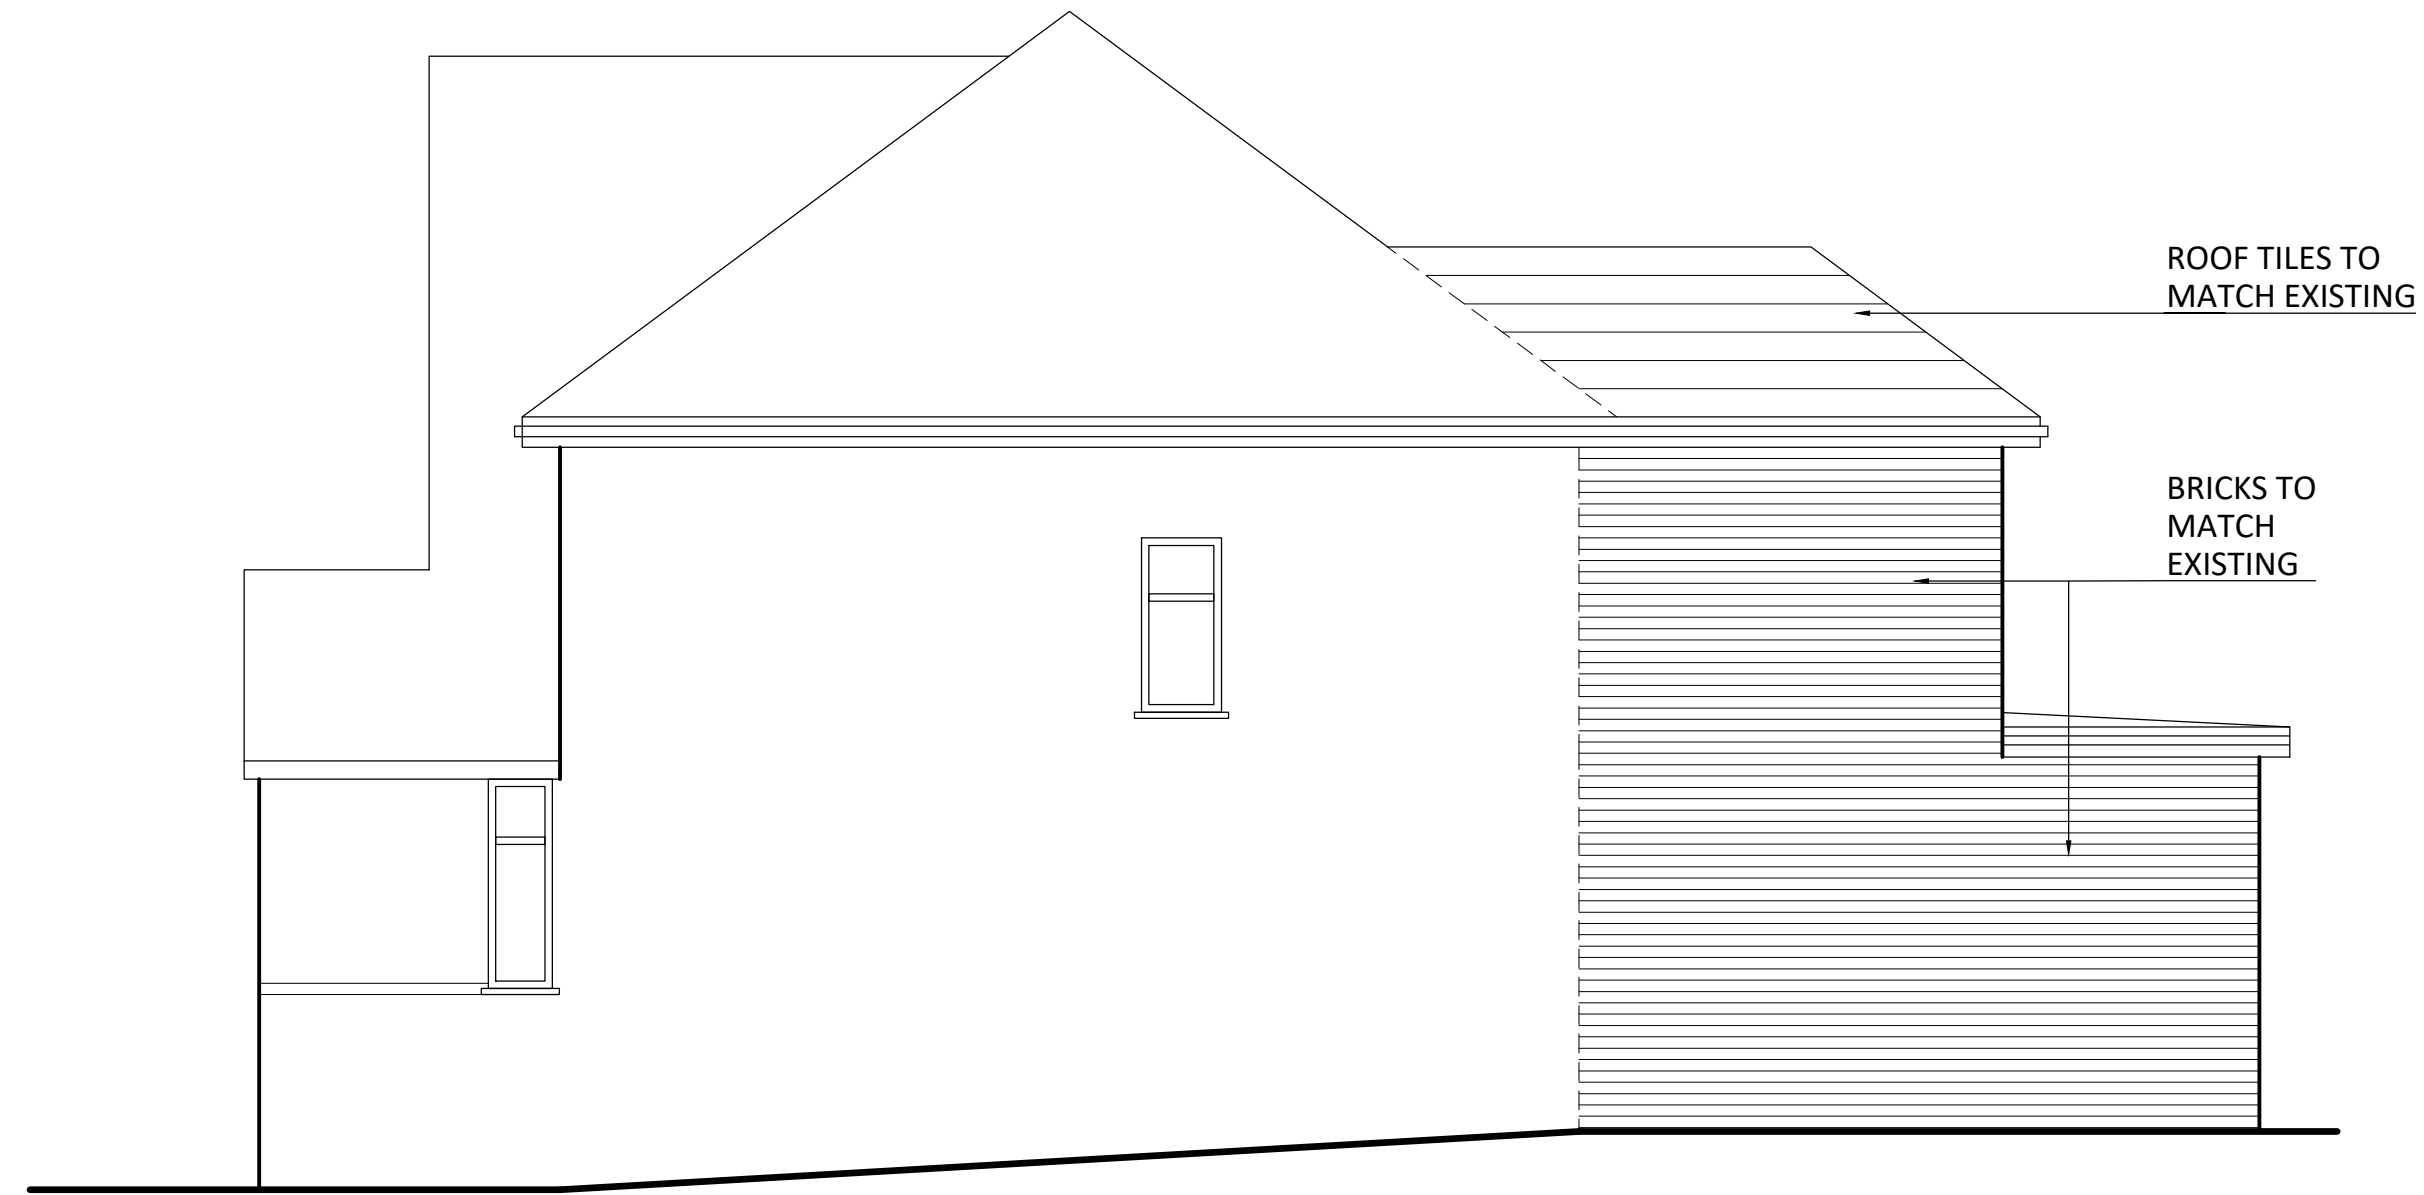

7 | SOUTH-WEST FACING ELEVATION
SCALE 1:50

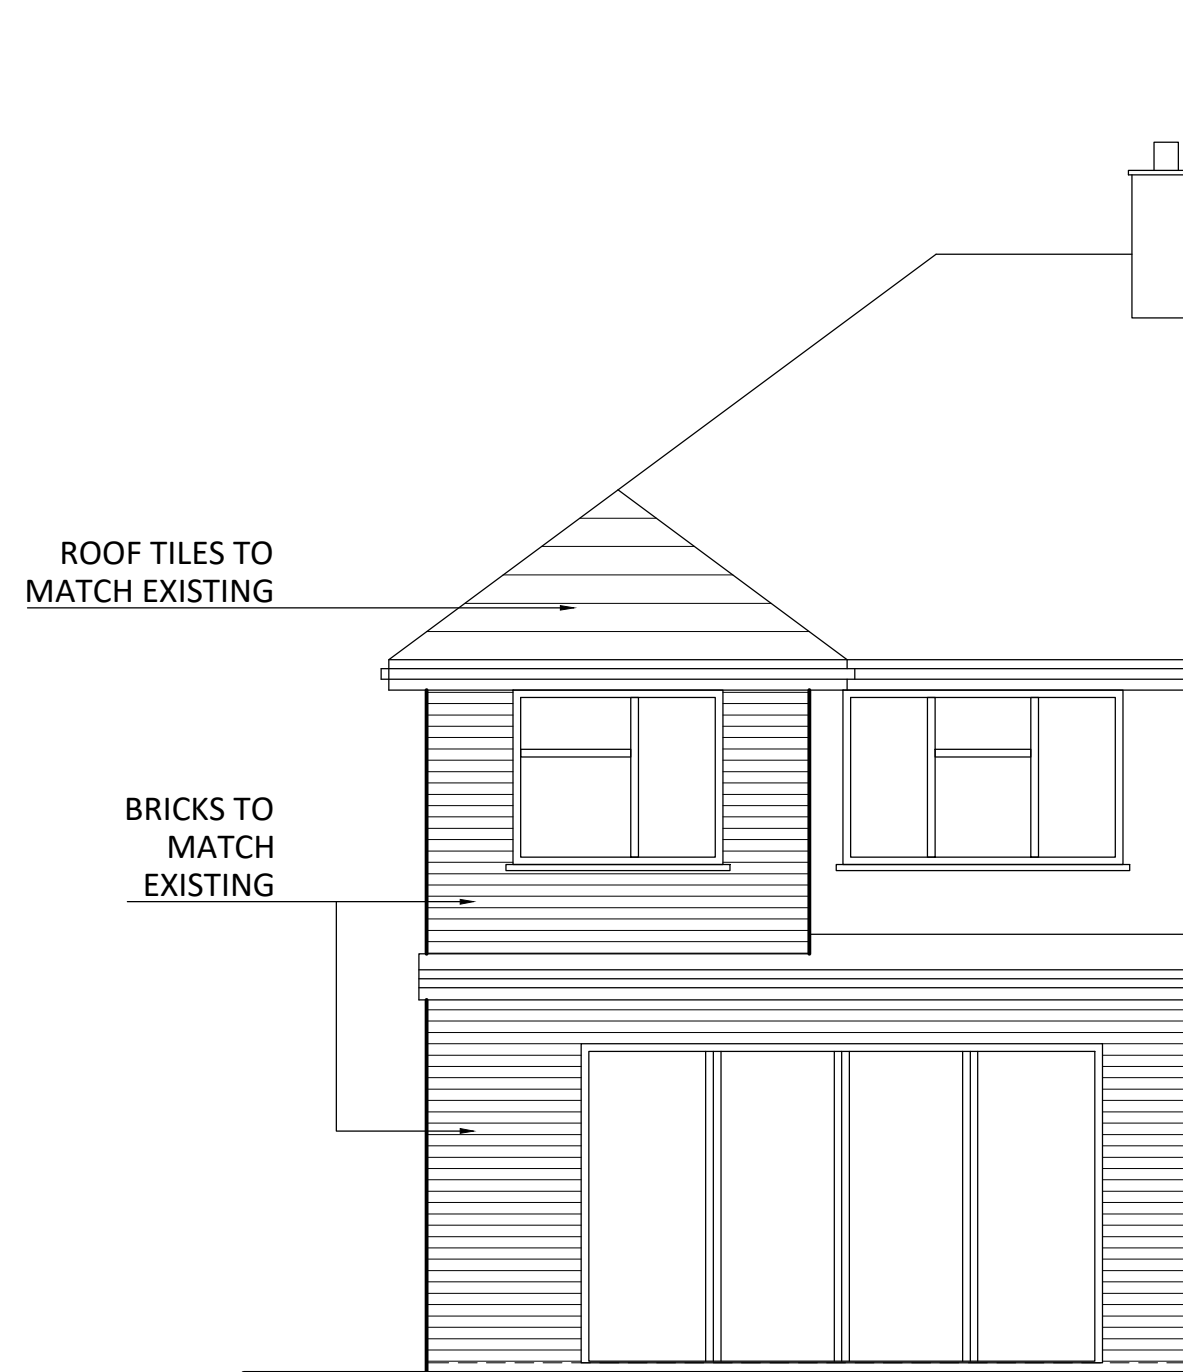

8 | REAR ELEVATION
SCALE 1:50

 

S P A R R O W

DESIGN & BUILD

SABIR AHMED MEng
M: 07817594515
E: info@sparrow-db.co.uk
W: www.sparrow-db.co.uk

CLIENT	CHANNI BRIKI		
PROJECT	22 WEALD RD, UXBRIDGE, UB10 0HG		
DESCRIPTION	PROPOSED ELEVATIONS & SECTIONS		
SCALE	A1@1:50	DATE	17.11.2022
DWG NO.	UB100HG-DWG-006		
REV	01	NOTE	FOR PLANNING