




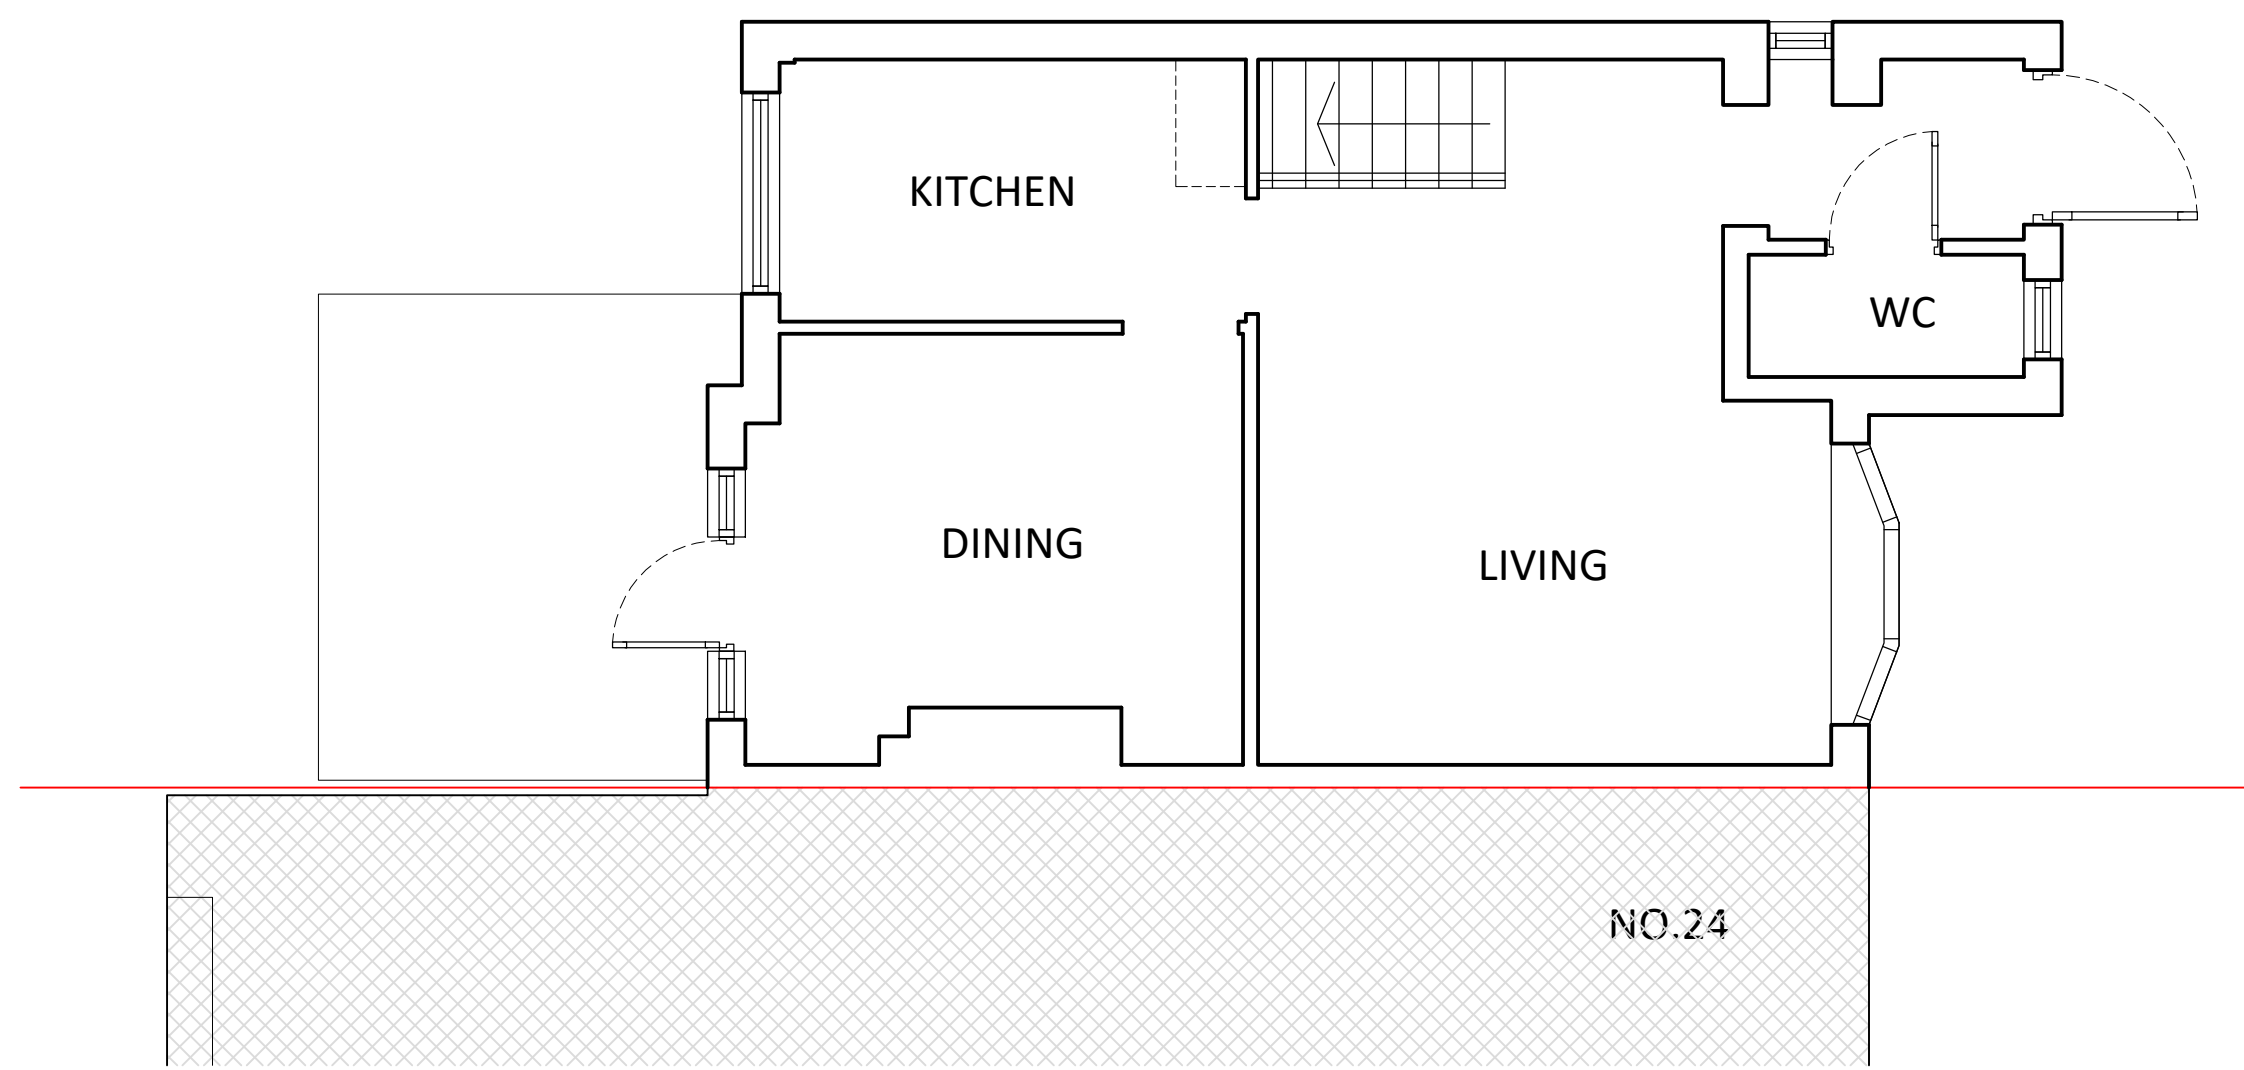


1 | GROUND FLOOR PLAN
SCALE 1:50

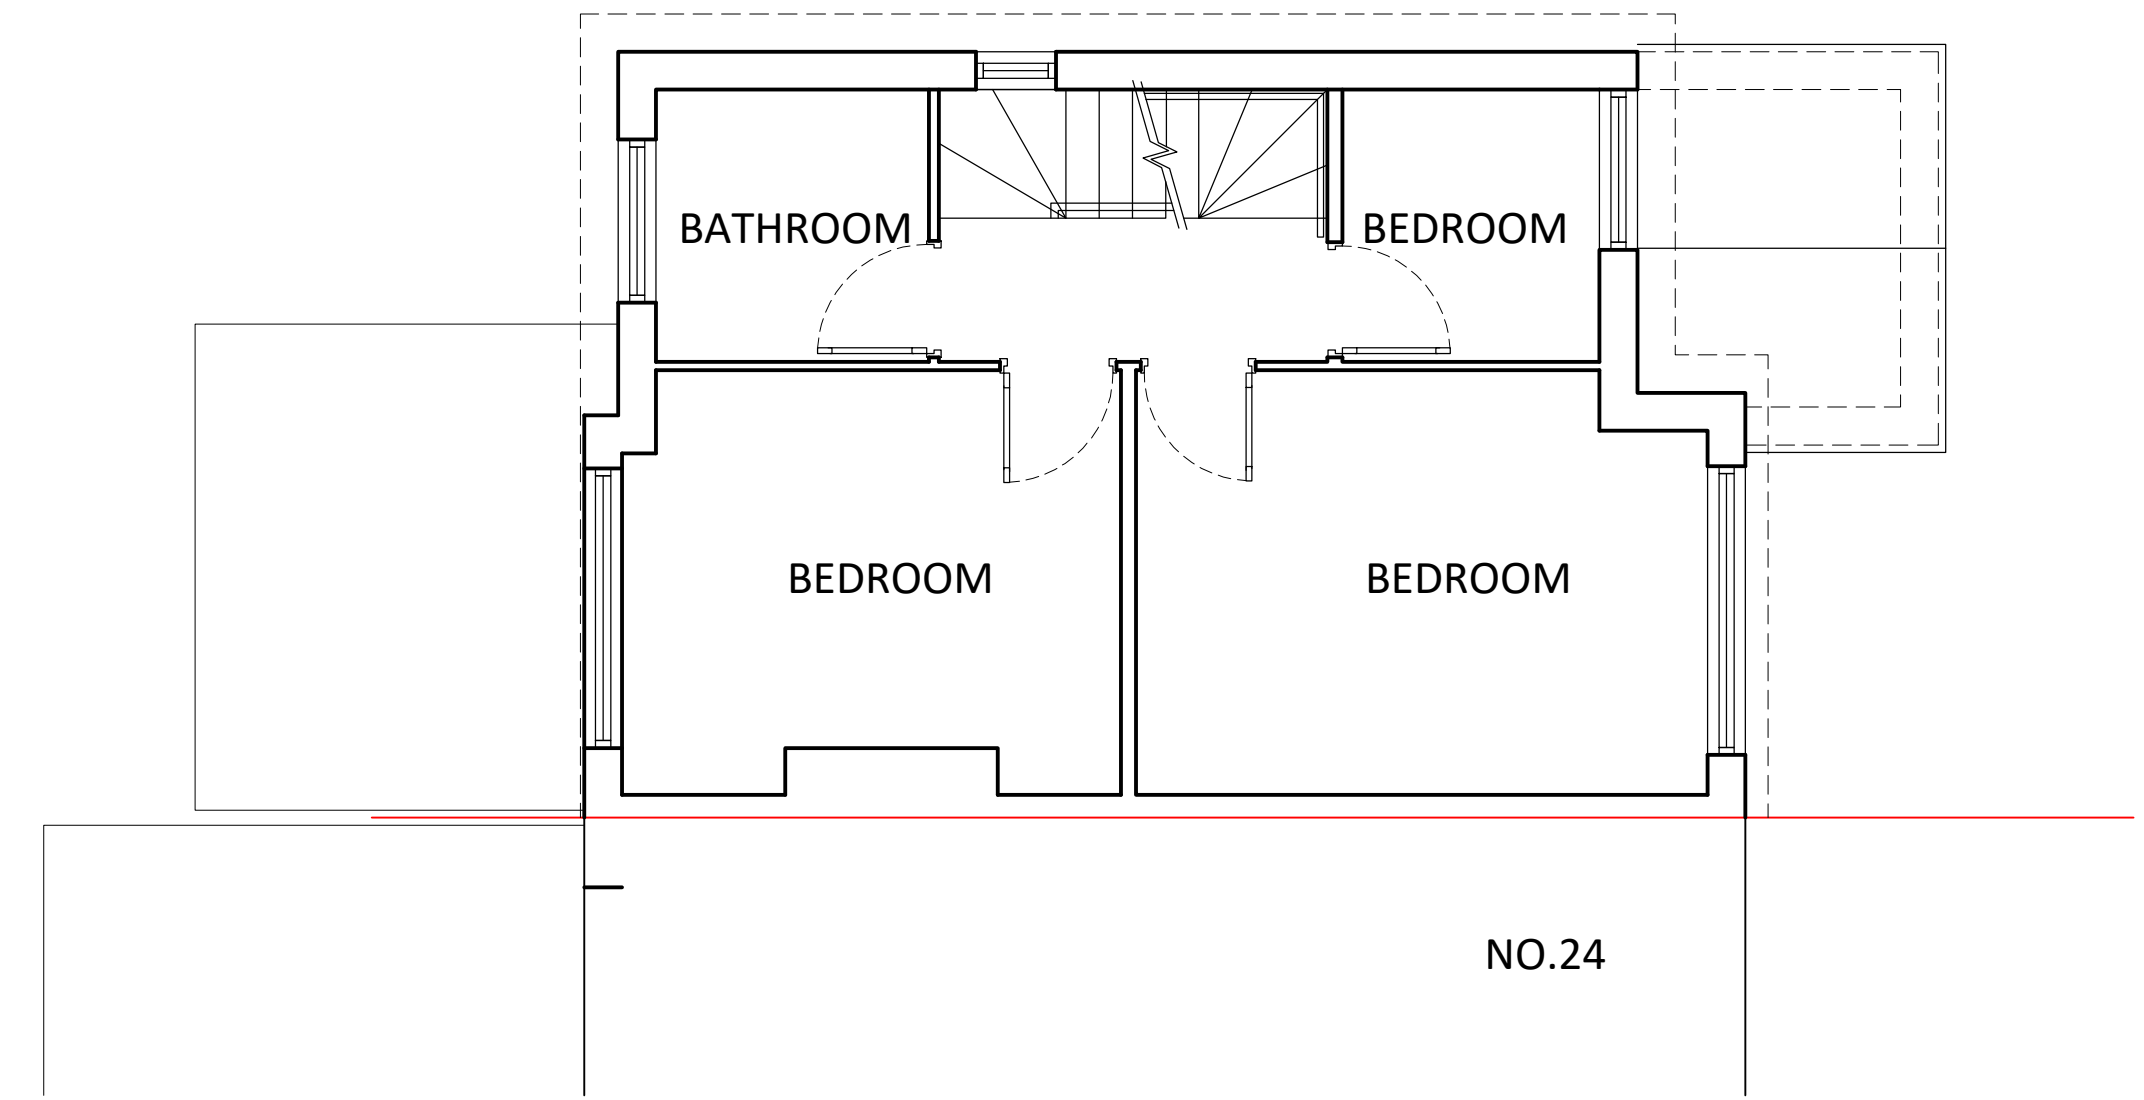

2 | FIRST FLOOR PLAN
SCALE 1:50

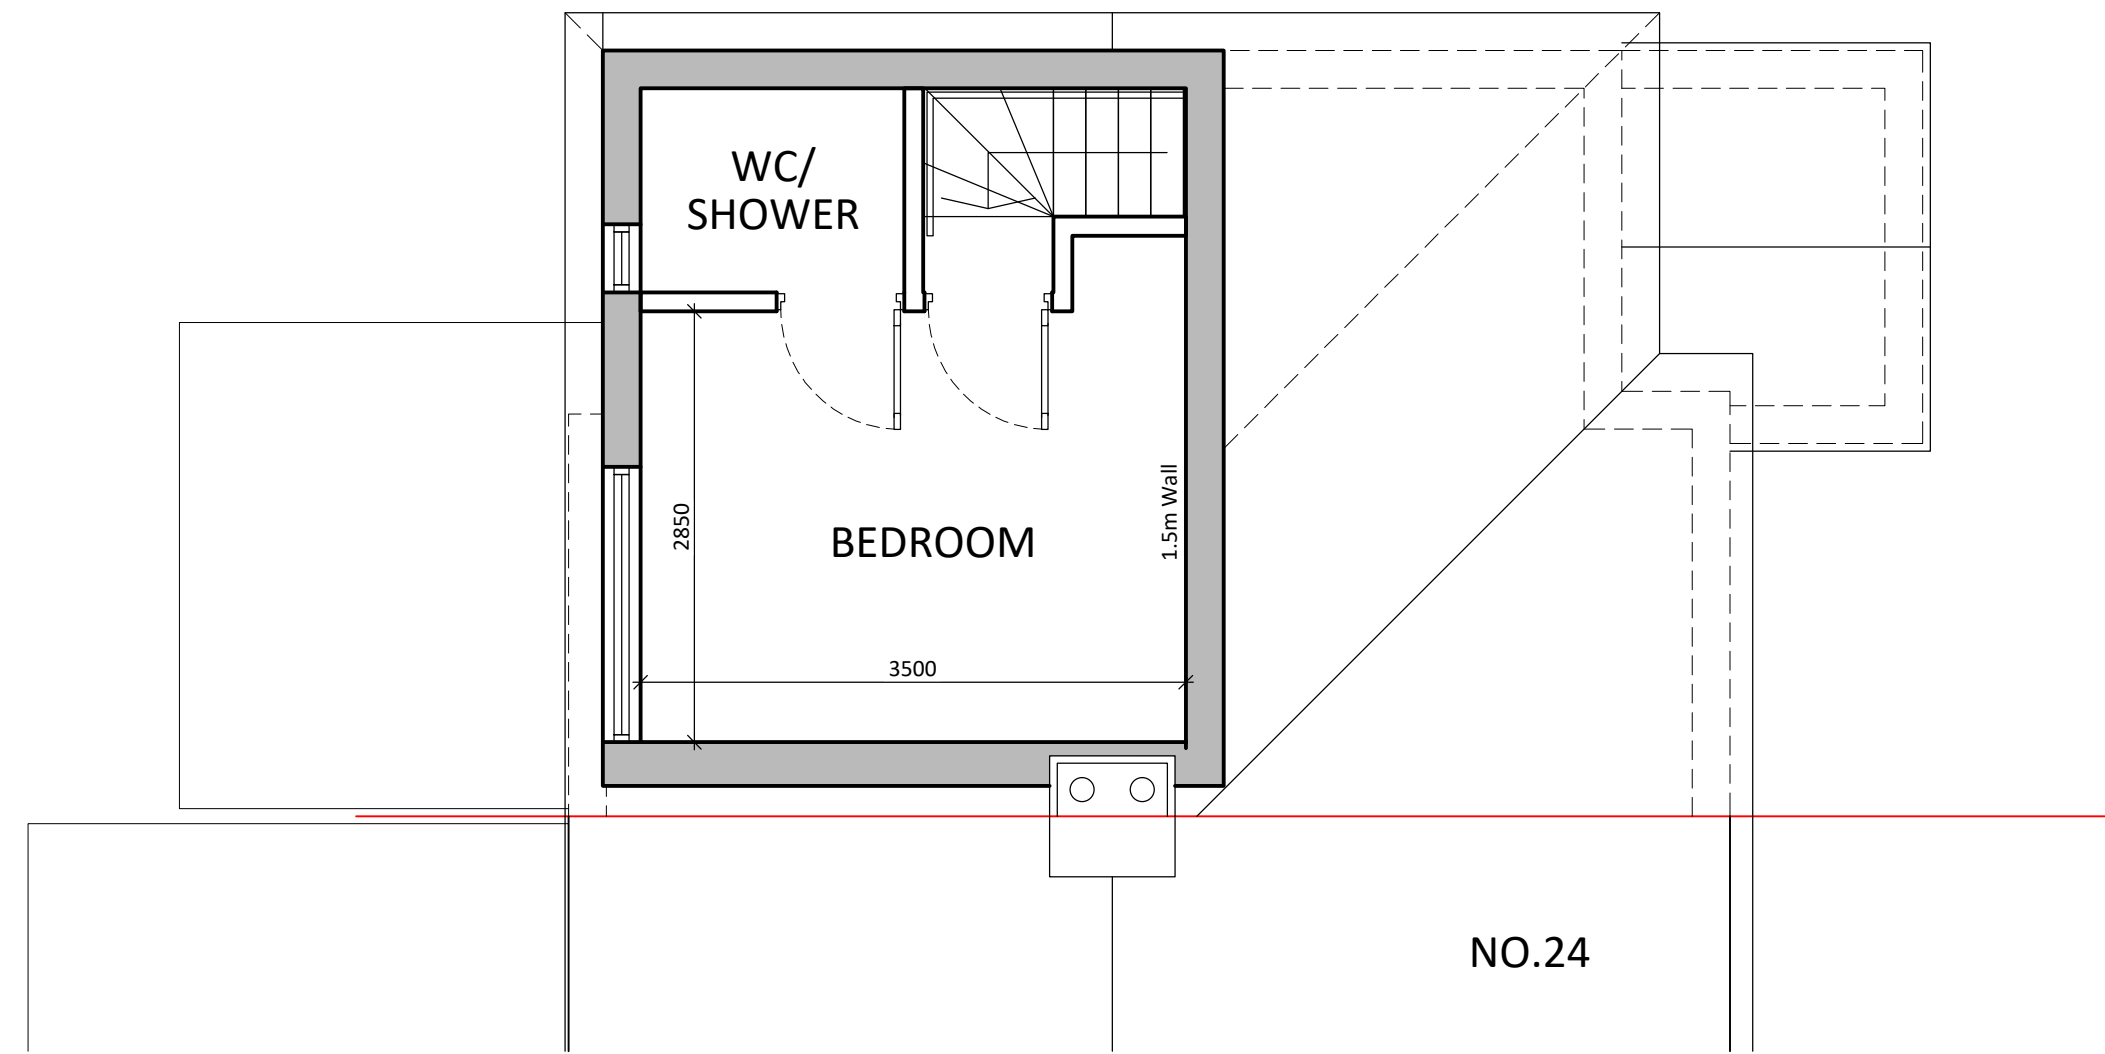


3 | ROOF PLAN
SCALE 1:50

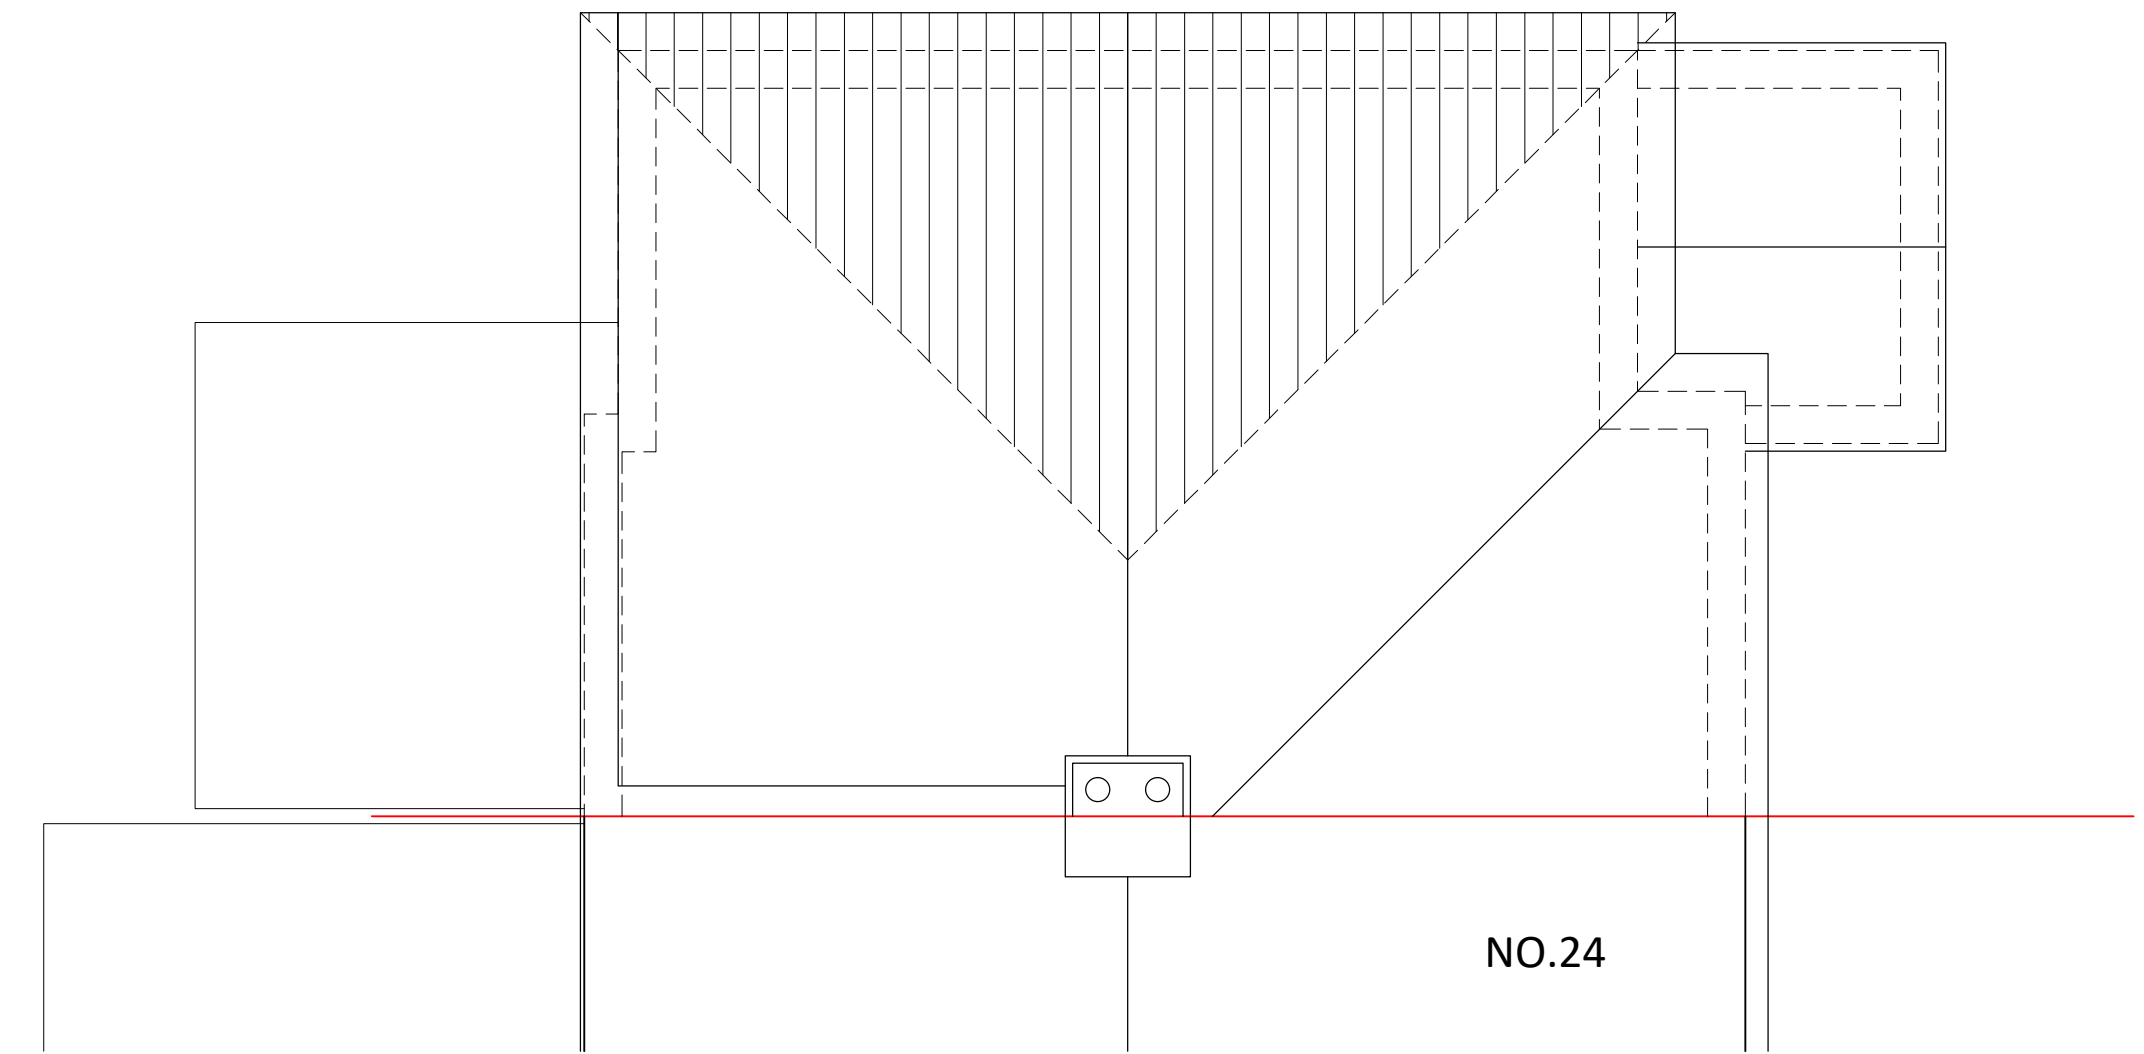

4 | SITE PLAN
SCALE 1:200



5 | LOCATION PLAN
SCALE 1:1250

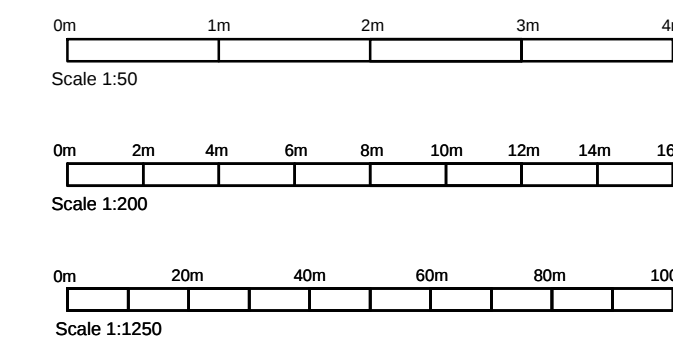

S P A R R O W

DESIGN & BUILD

SABIR AHMED MEng
M: 07817594515
E: info@sparrow-db.co.uk
W: www.sparrow-db.co.uk

CLIENT	CHANNI BRIKI		
PROJECT	22 WEALD RD, UXBRIDGE, UB10 0HG		
DESCRIPTION	PROPOSED DRAWINGS - LOFT CONVERSION		
SCALE	A1@1:50/200/1250	DATE	17.11.2022
DWG NO.	UB100HG-DWG-010		
REV	01	NOTE	FOR PLANNING