






6 | FRONT ELEVATION
SCALE 1:50

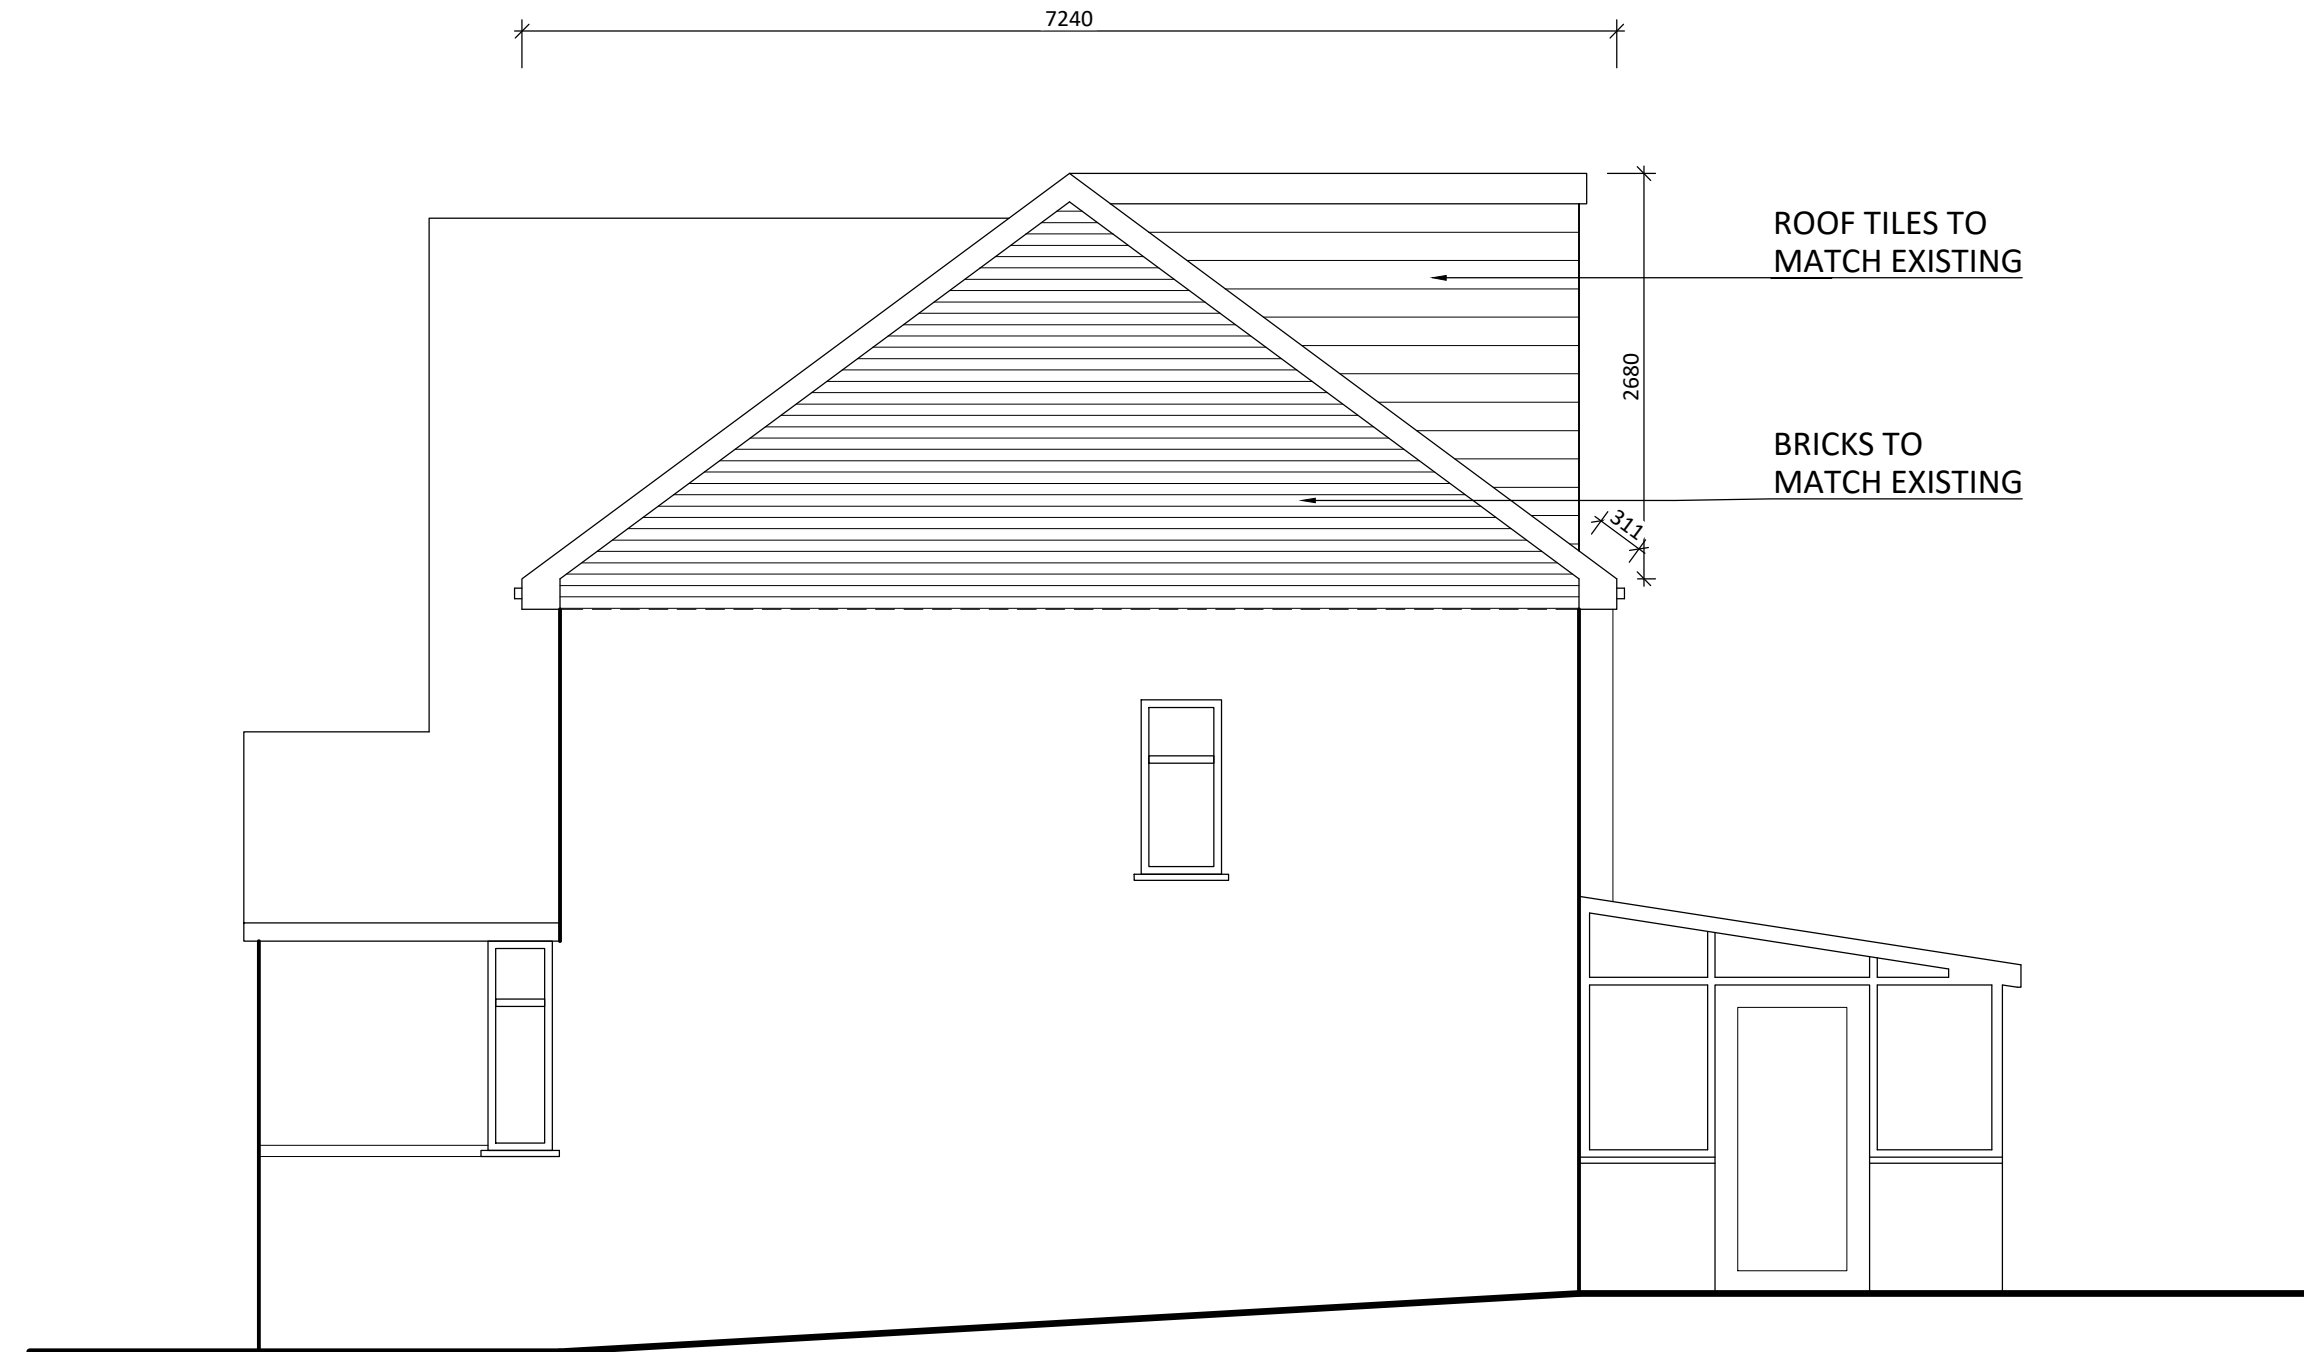

7 | SOUTH-WEST FACING ELEVATION
SCALE 1:50

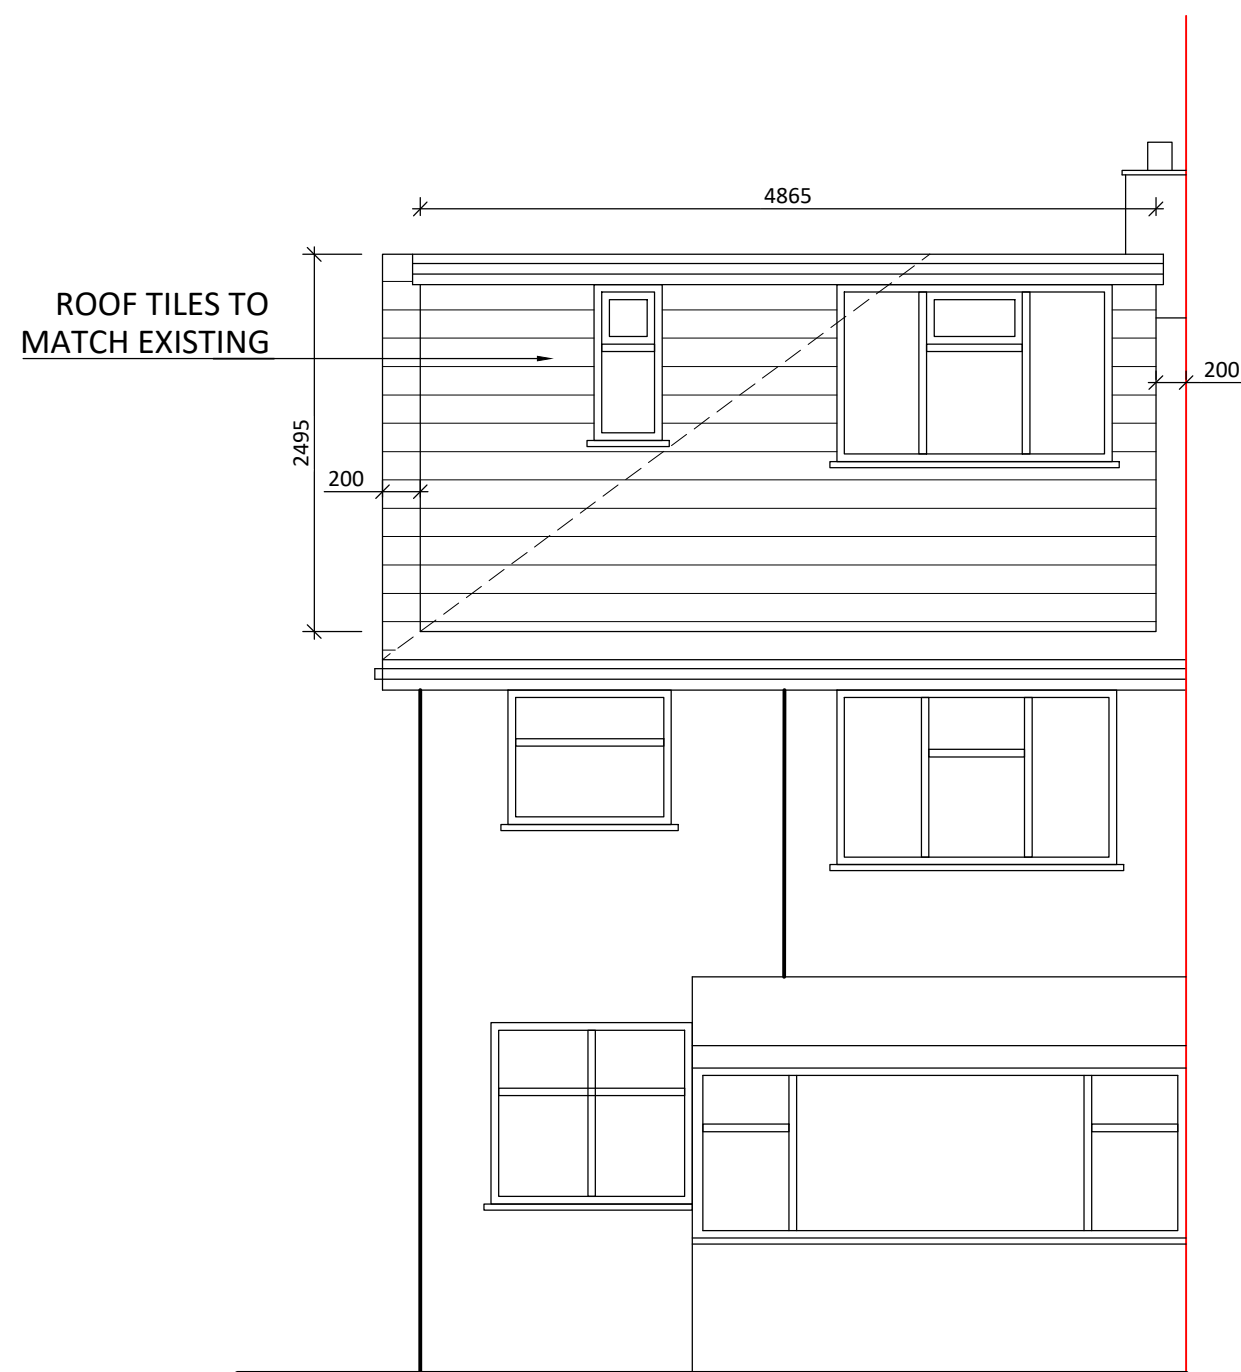

8 | REAR ELEVATION
SCALE 1:50

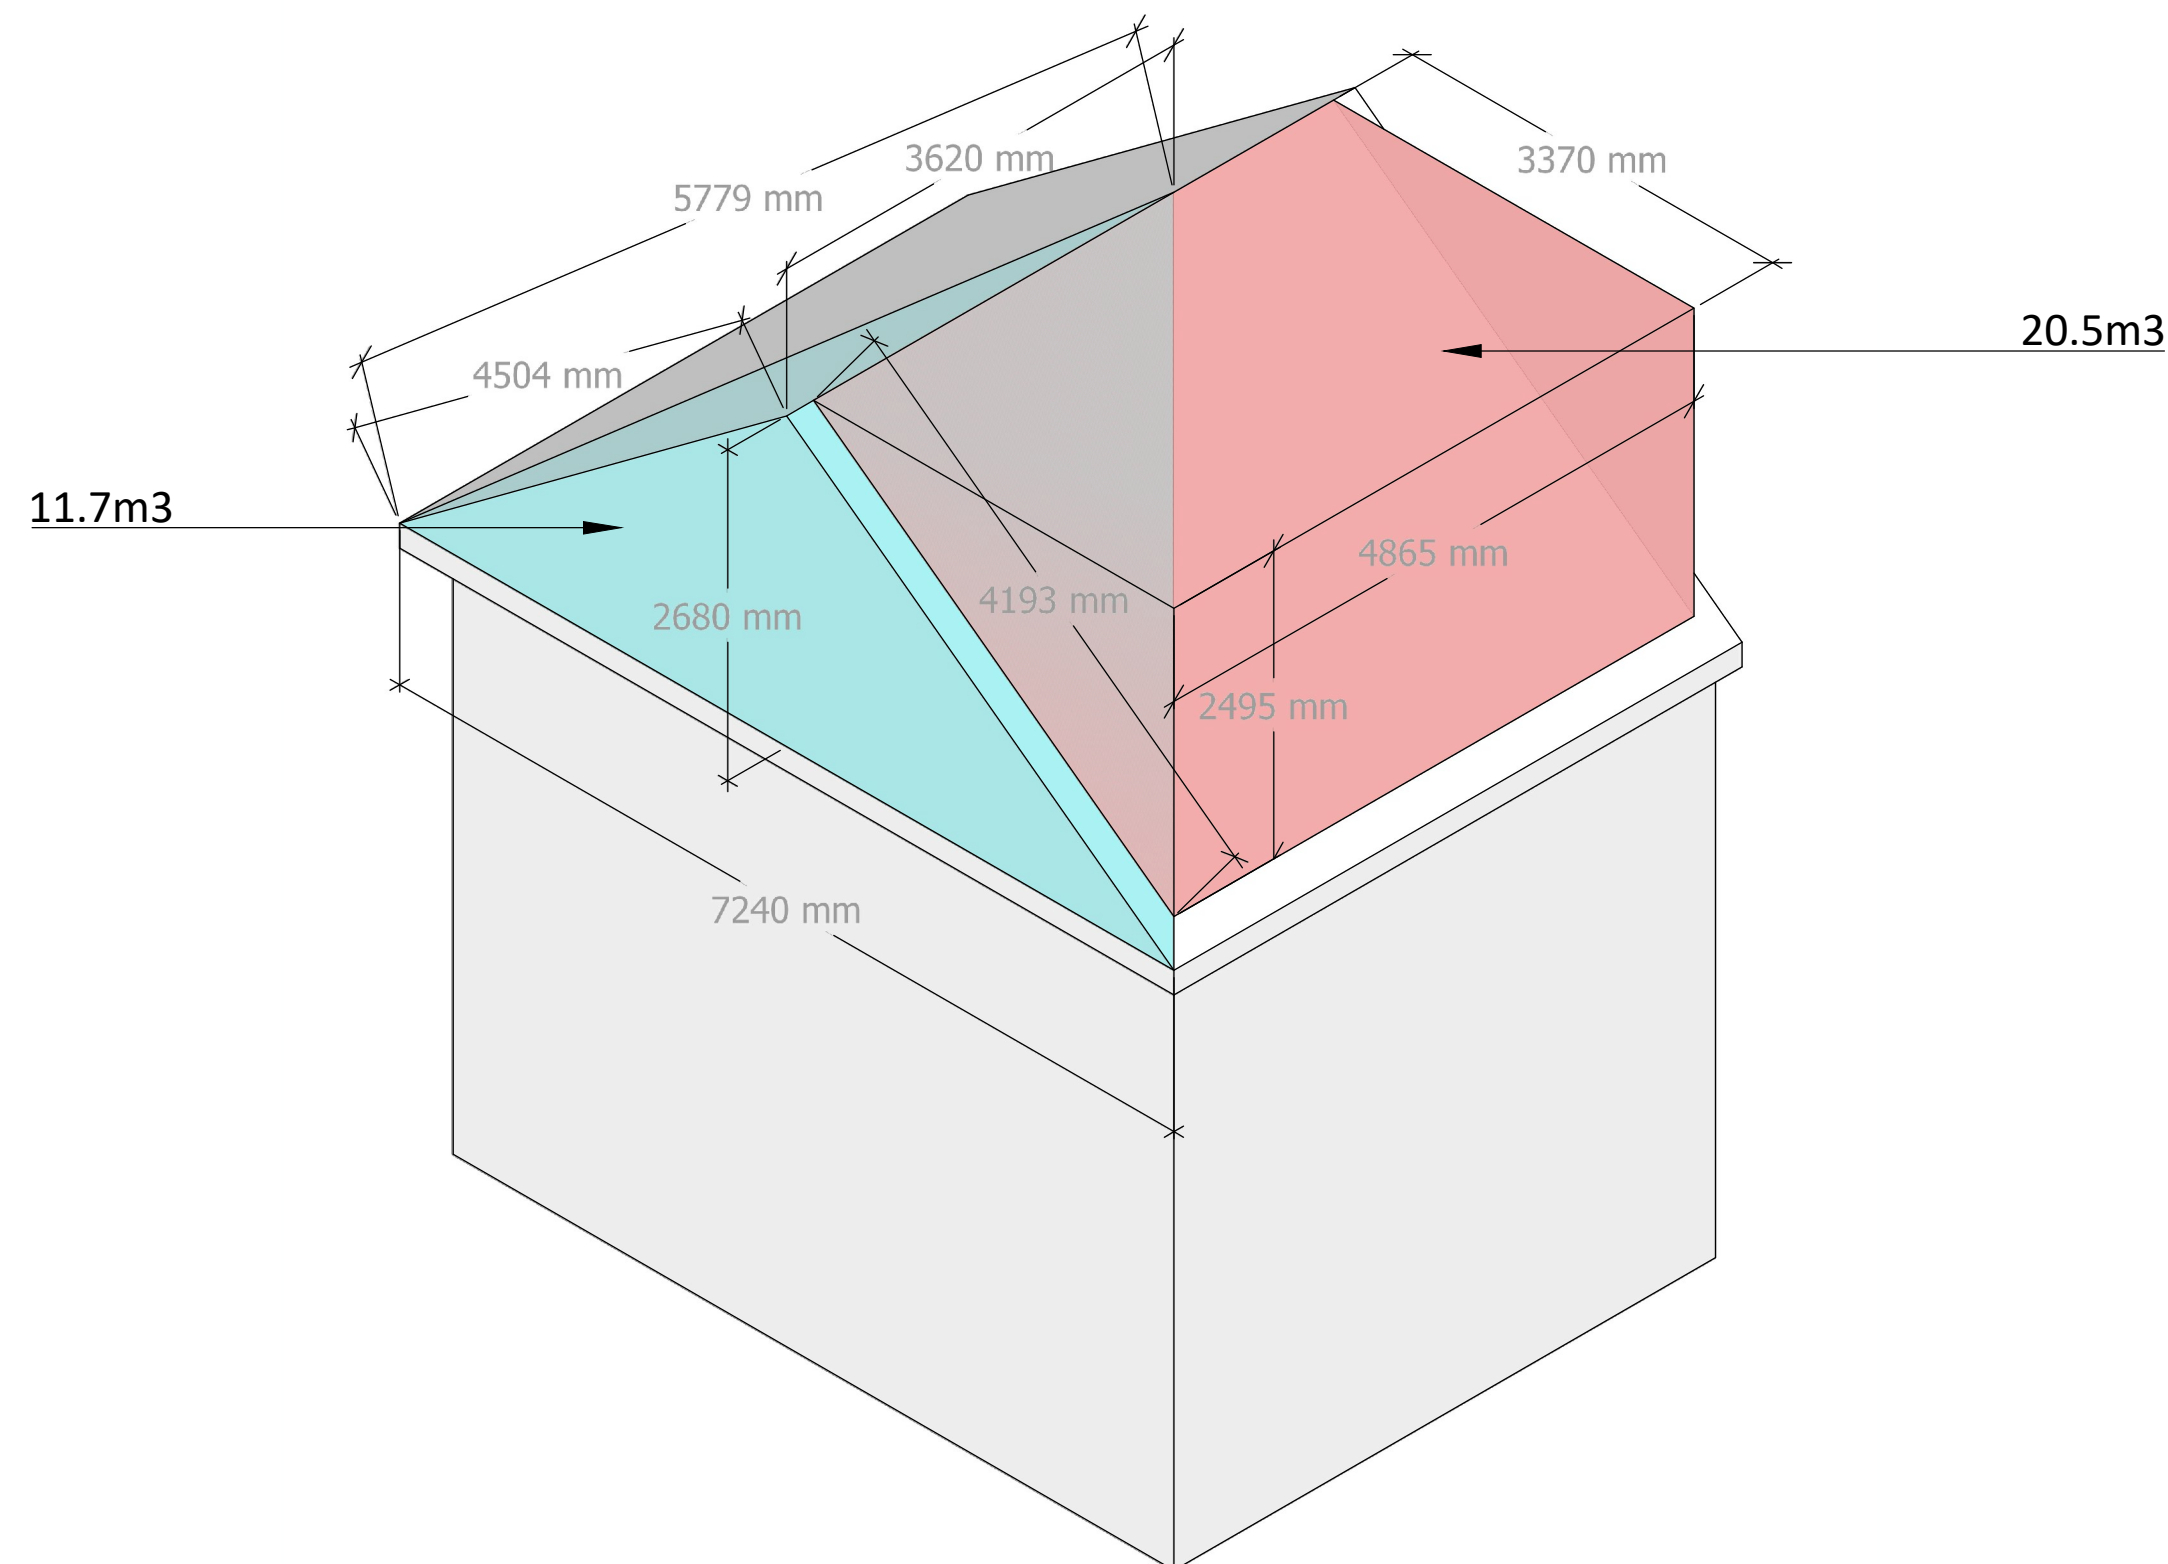

ROOF CALCULATIONS:

RED - $3.37\text{m} \times 4.865\text{m} \times 2.495\text{m} / 2 = 20.5\text{m}^3$

BLUE - $2.68\text{m} \times 7.24\text{m} \times 3.62\text{m} / 6 = 11.7\text{m}^3$

TOTAL - 32.2m^3



S P A R R O W

DESIGN & BUILD

SABIR AHMED MEng

M: 07817594515

E: info@sparrow-db.co.uk

W: www.sparrow-db.co.uk

CLIENT

CHANNI BRIKI

PROJECT

22 WEALD RD, UXBRIDGE, UB10 0HG

DESCRIPTION

PROPOSED ELEVATIONS & SECTIONS - LOFT CONV

SCALE

A1@1:50

DATE

17.11.2022

DWG NO.

UB100HG-DWG-011

REV

02

NOTE

FOR PLANNING

