




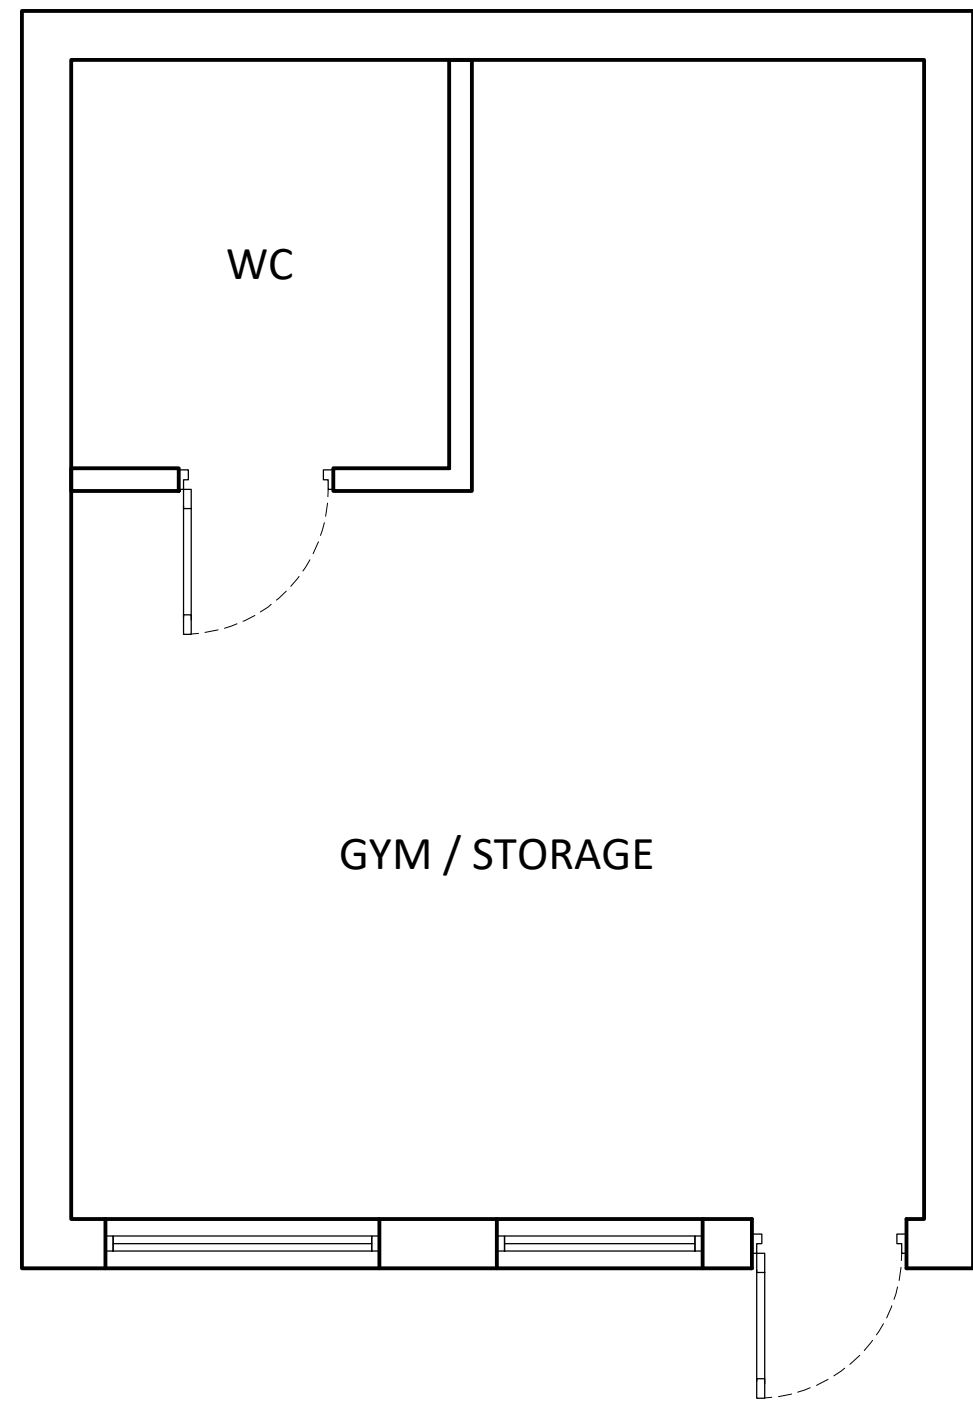


1 | GROUND FLOOR PLAN
SCALE 1:50

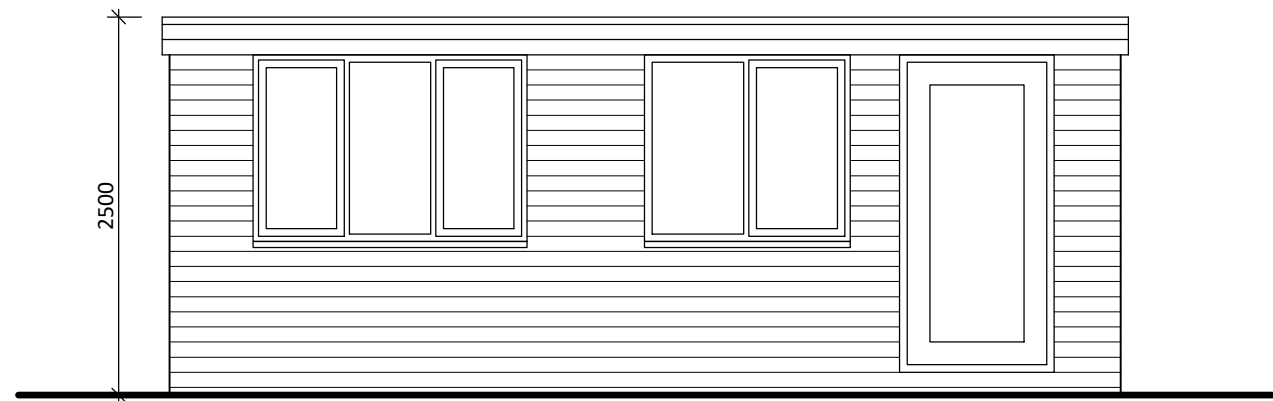


2 | FRONT ELEVATION
SCALE 1:50

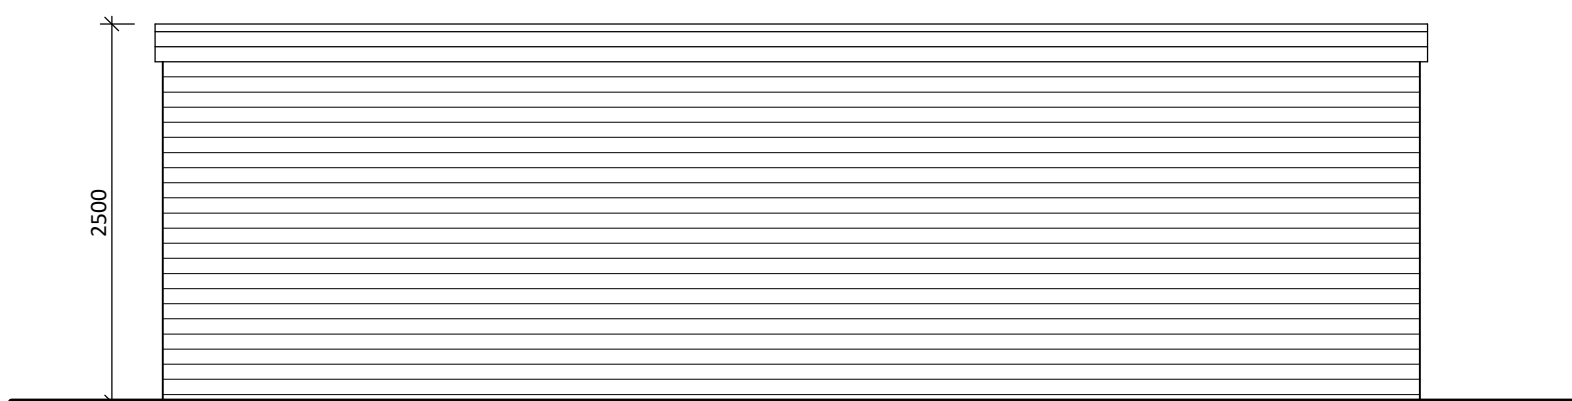


3 | LEFT & RIGHT SIDE ELEVATIONS
SCALE 1:50

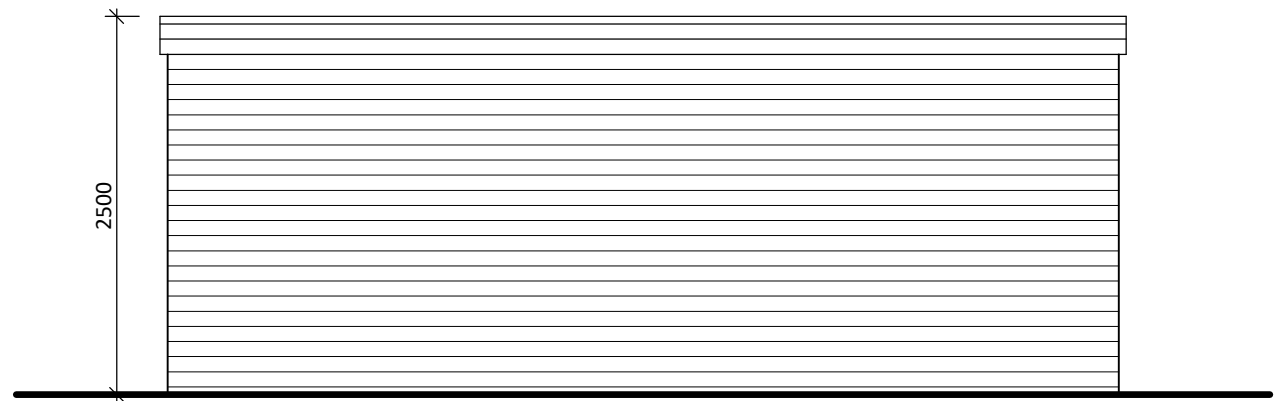

4 | REAR ELEVATION
SCALE 1:50

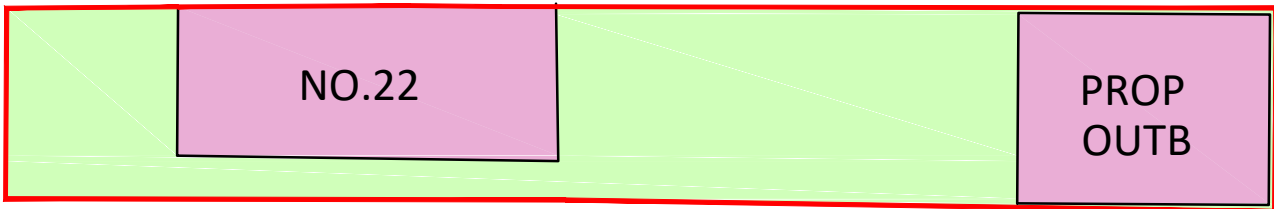

PROPOSED AREA PLAN @ 1:500

 

TOTAL SITE AREA 271m2
PROPOSED BUILDINGS AREA 115.4m2



BUILDING TO SITE RATIO 42.6%



5 | PROPOSED SITE PLAN
SCALE 1:200



6 | LOCATION PLAN
SCALE 1:1250

  

S P A R R O W

DESIGN & BUILD

SABIR AHMED MEng
M: 07817594515
E: info@sparrow-db.co.uk
W: www.sparrow-db.co.uk

CLIENT
CHANNI BRIKI

PROJECT
22 WEALD RD, UXBRIDGE, UB10 0HG

DESCRIPTION
PROPOSED OUTBUILDING DRAWING

SCALE
A1@1:50/200/1250 03.03.2023

DWG-NO.
UB100HG-DWG-020

REV
01 FOR PLANNING