

 


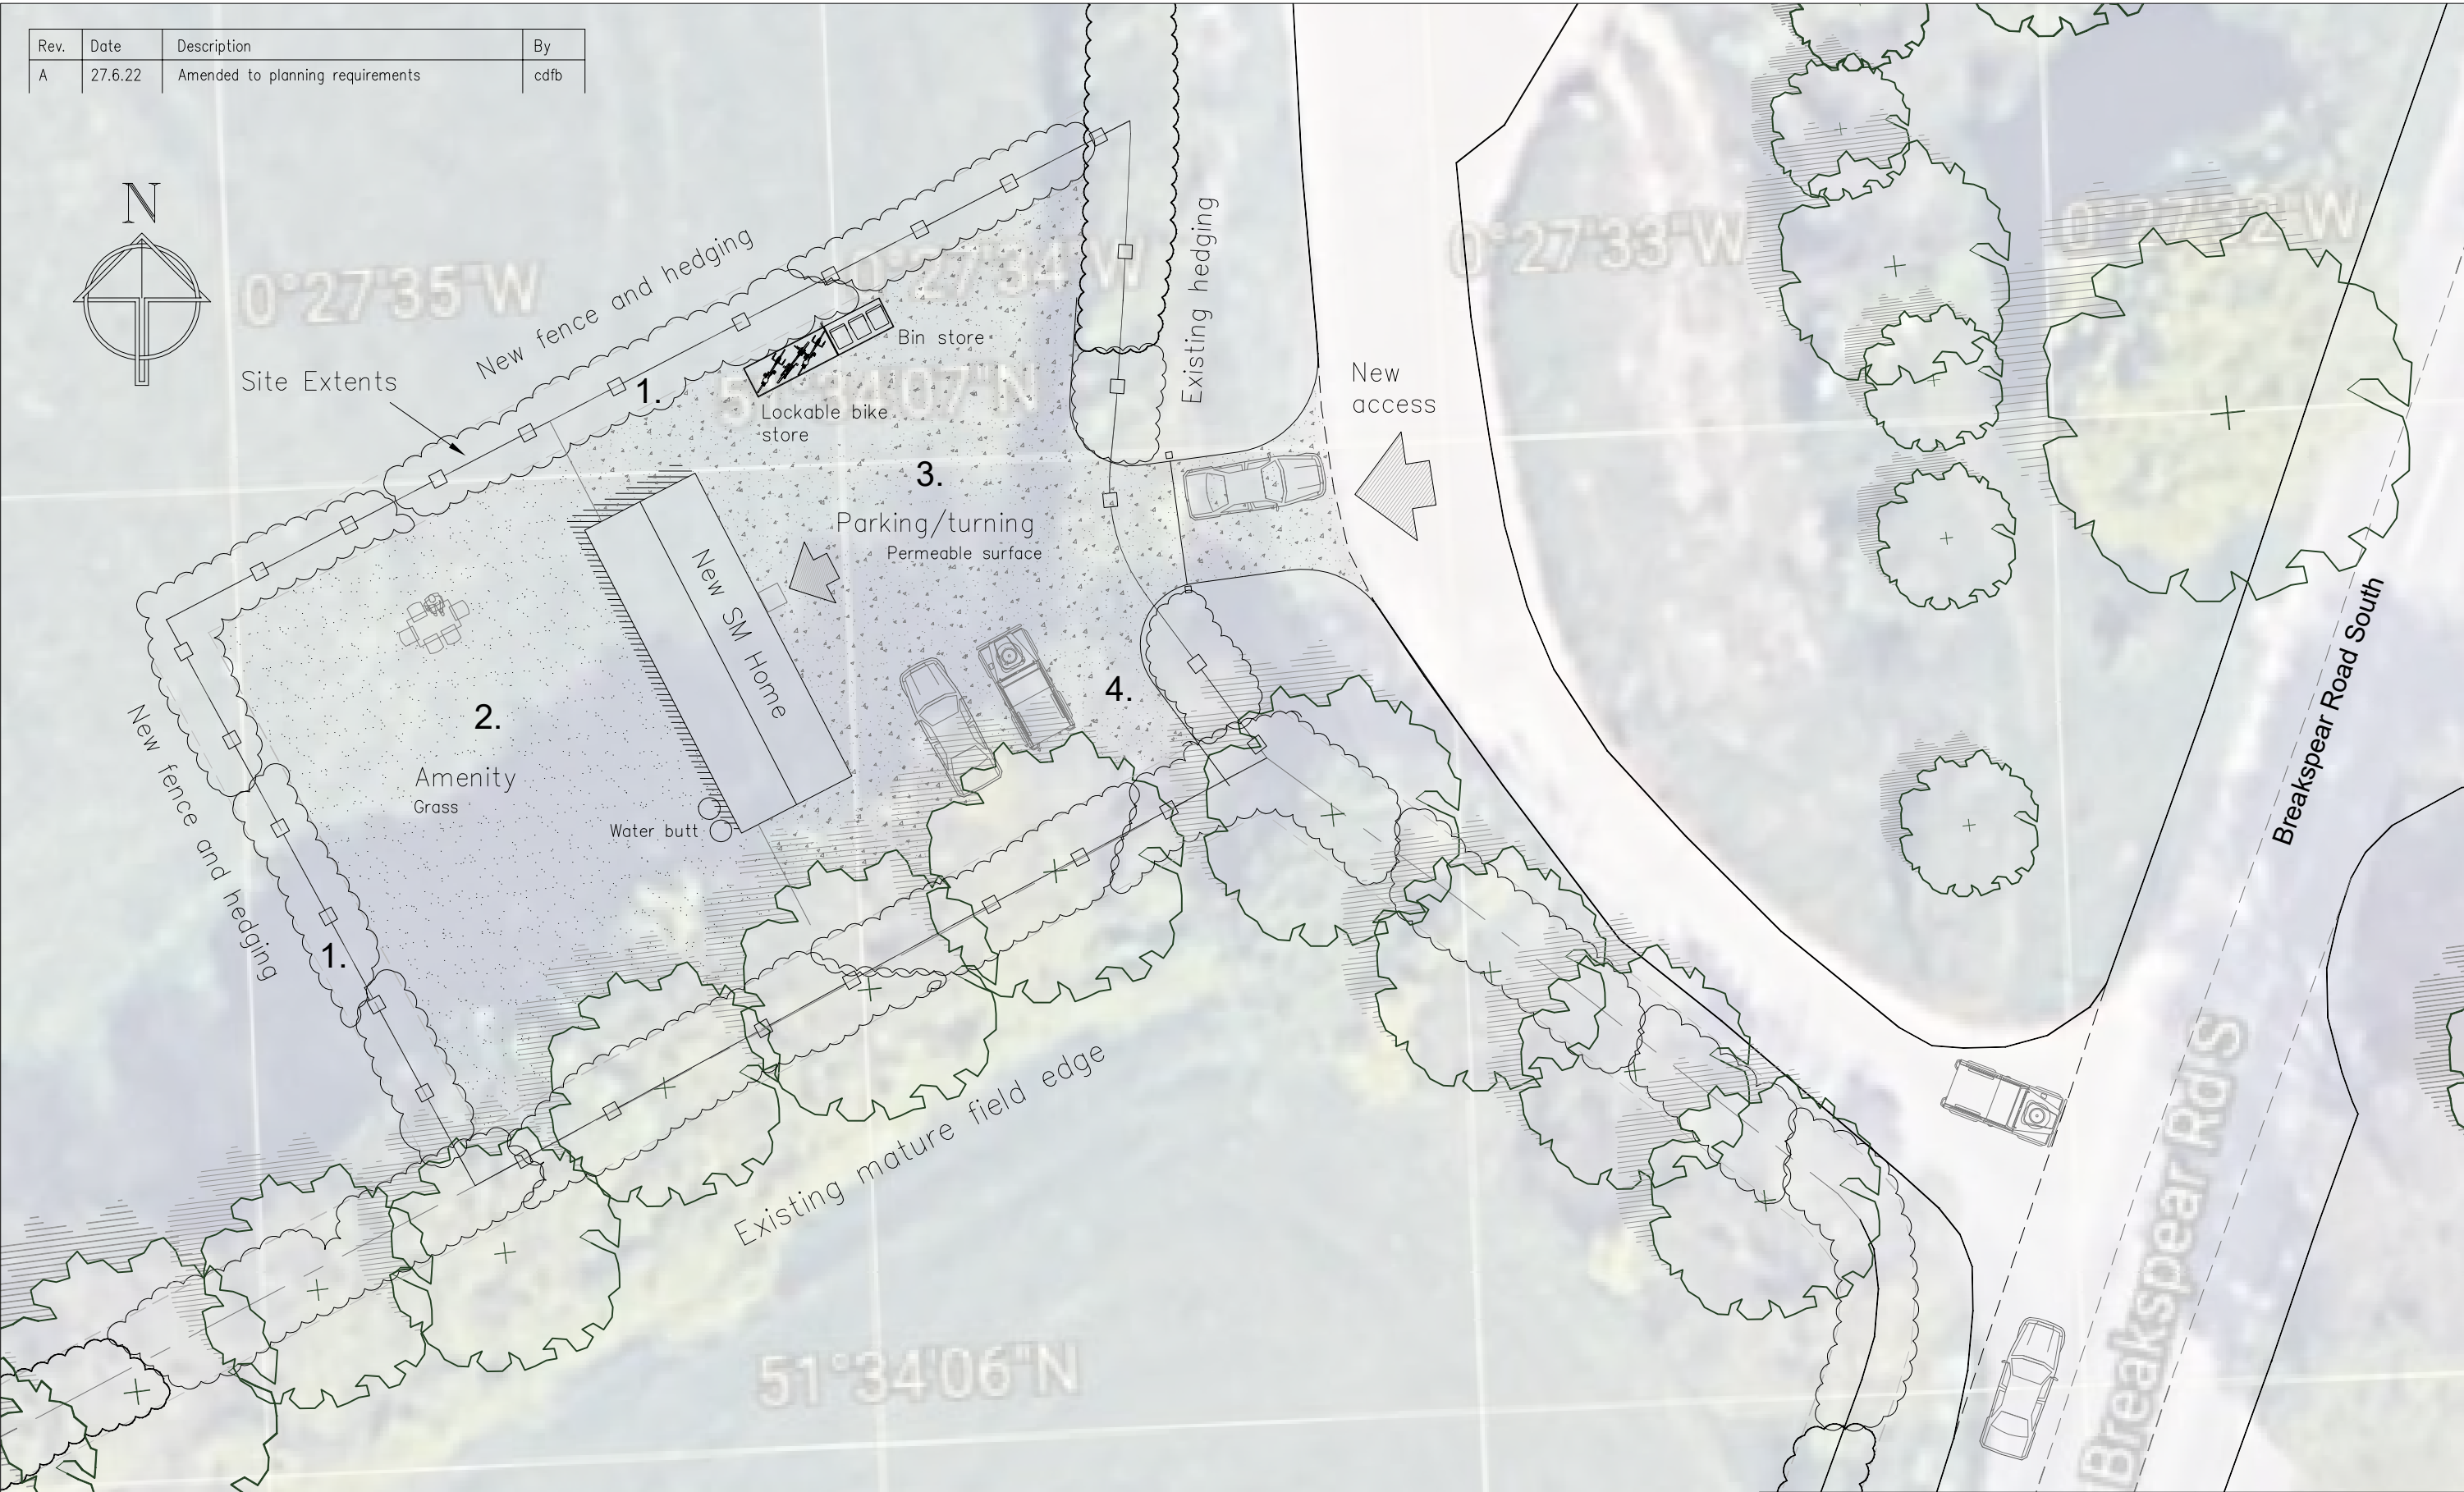

Rev.	Date	Description	By
A	27.6.22	Amended to planning requirements	cdfb

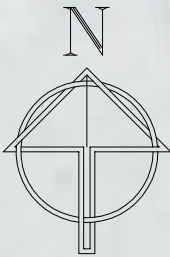

- NOTES:
1. Do not scale this drawing for construction.
 2. Contractor to check all dimensions on site and report any errors before commencing construction.
 3. This drawing to be read in conjunction with all other relevant drawings and specifications.

On Google Earth imagery
Tree positions are indicative only

Title: Site Plan			Copthall Farm Breakspear Rd Sth Ickenham
Drg. No.: J30 1-2/A	Filename: CF-1	Scale: 1:200@A3	
Issued for: Planning	Date: 17.8.21	Client: Toby Dalton	
Drawn by: Charles Board Journeyman Draughting 07811 739727		<div>Wreyland Rural Planning 41, Upper Park Street, Cheltenham, Glos, GL52 6SB 01242 227887 07850 361598 www.wreylandruralplanning.com</div> <div></div>	