
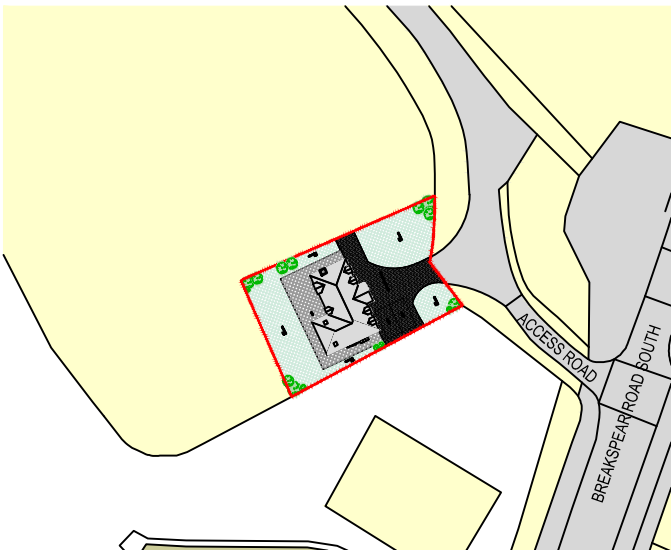
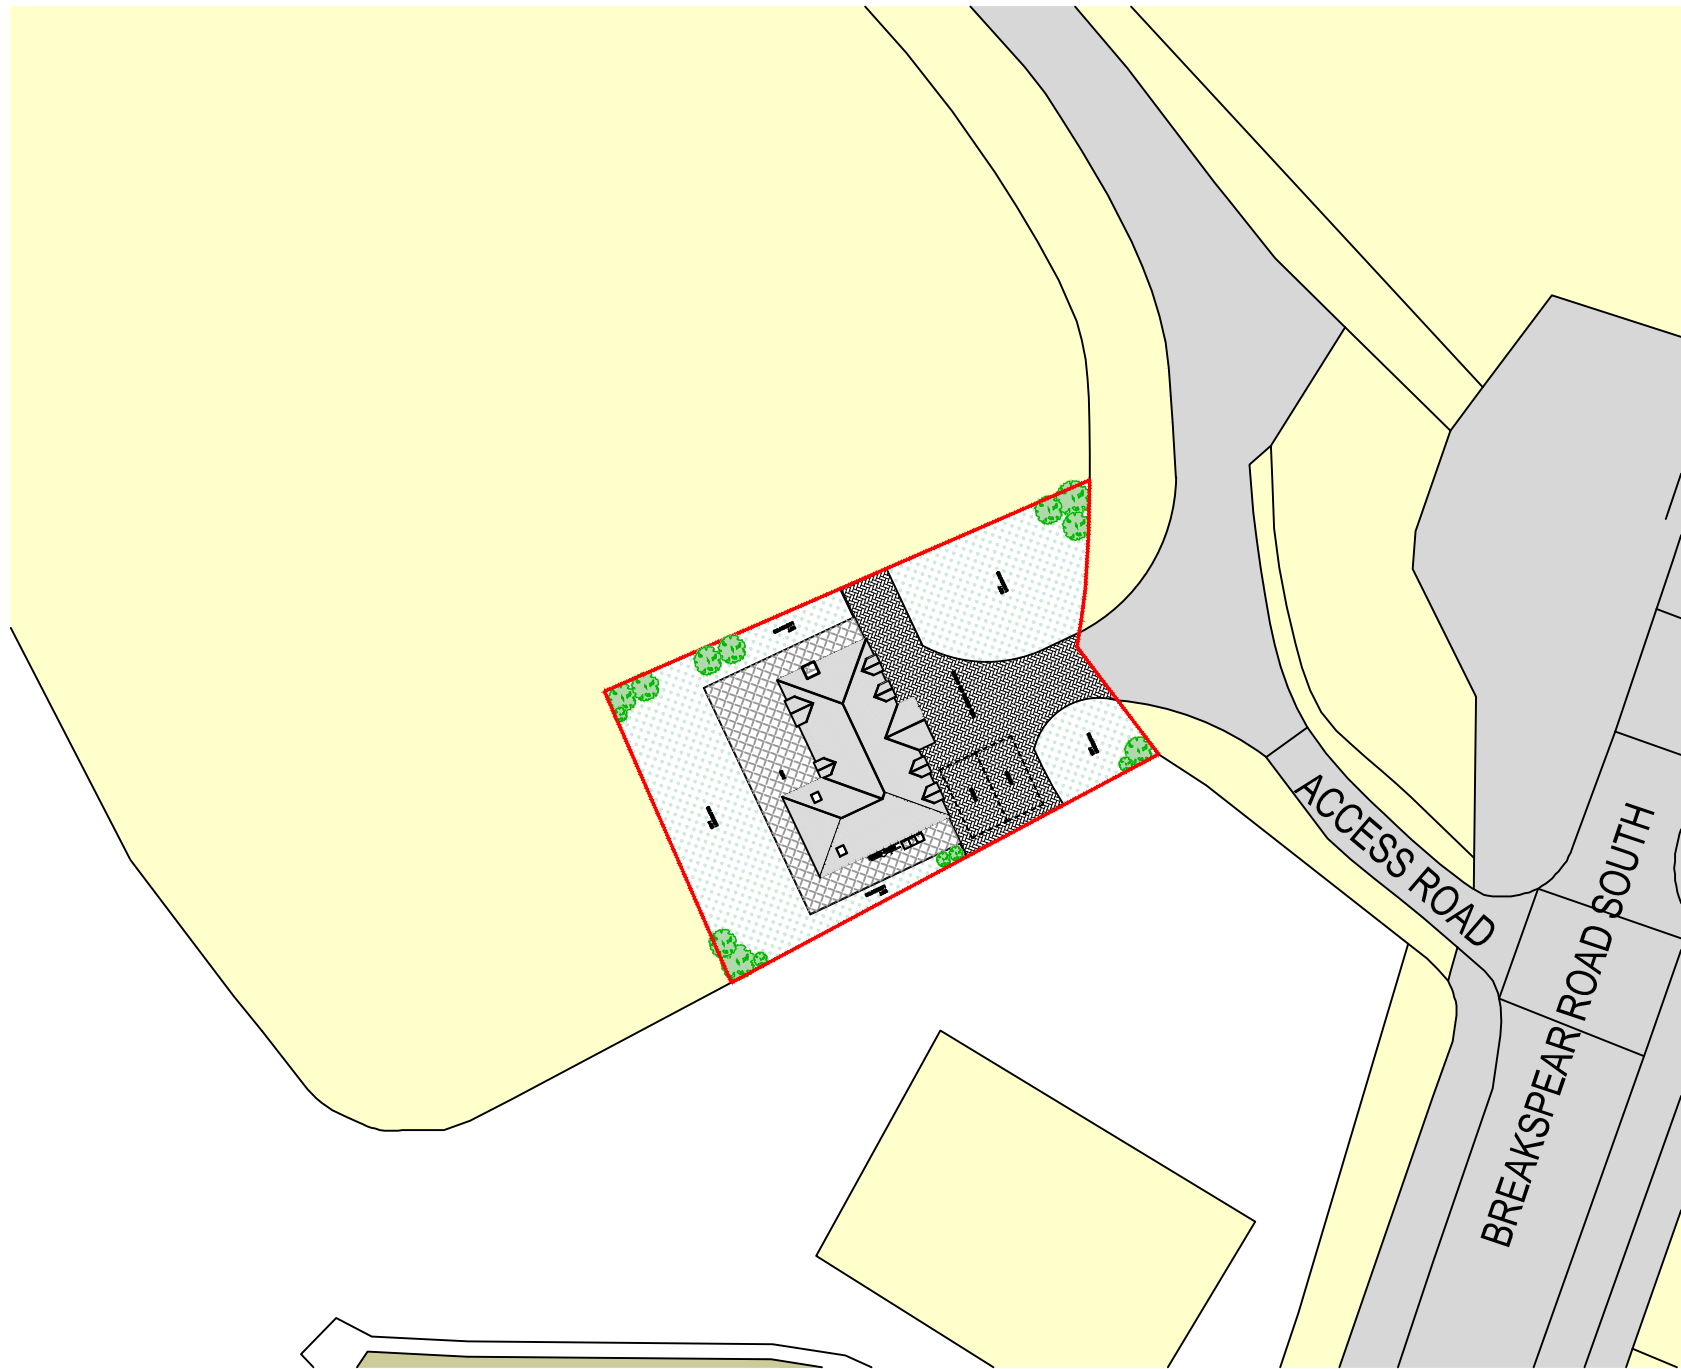


FOR CONSTRUCTION PURPOSES DO NOT SCALE FROM THIS DRAWING.
ALL DIMENSIONS TO BE CHECKED ON SITE. ANY DISCREPANCIES MUST BE
REPORTED TO THE ARCHITECT FOR VERIFICATION PRIOR TO
COMMENCEMENT OF THE EFFECTED WORKS. IF IN DOUBT ASK. THIS
DRAWING IS COPYRIGHT.

Rev No	Date	Revision note
Rev	Date	Preliminary issue

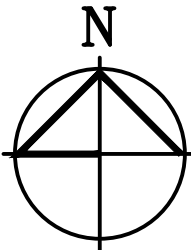

Ordnance Survey, (c) Crown Copyright 2024. All rights reserved. Licence number 100022432

Location plan

Ordnance Survey, (c) Crown Copyright 2024. All rights reserved. Licence number 100022432

Site plan

jpb
architects

BROOK HOUSE
54A COWLEY MILL ROAD
UXBRIDGE UB8 2FX

TEL: (01895) 272 446
FAX: (01895) 272 483
EMAIL: admin@jpbarchitects.co.uk

JOB TITLE
Copthall Farm
Breakspear Road South
Ickenham
UB10 8HB

DRG TITLE
Site plan
Location plan

SCALE @ A3		DATE
1:500/1250@A3		Nov '24
JOB NO.	DRG NO.	REV
11308	100	Rev