

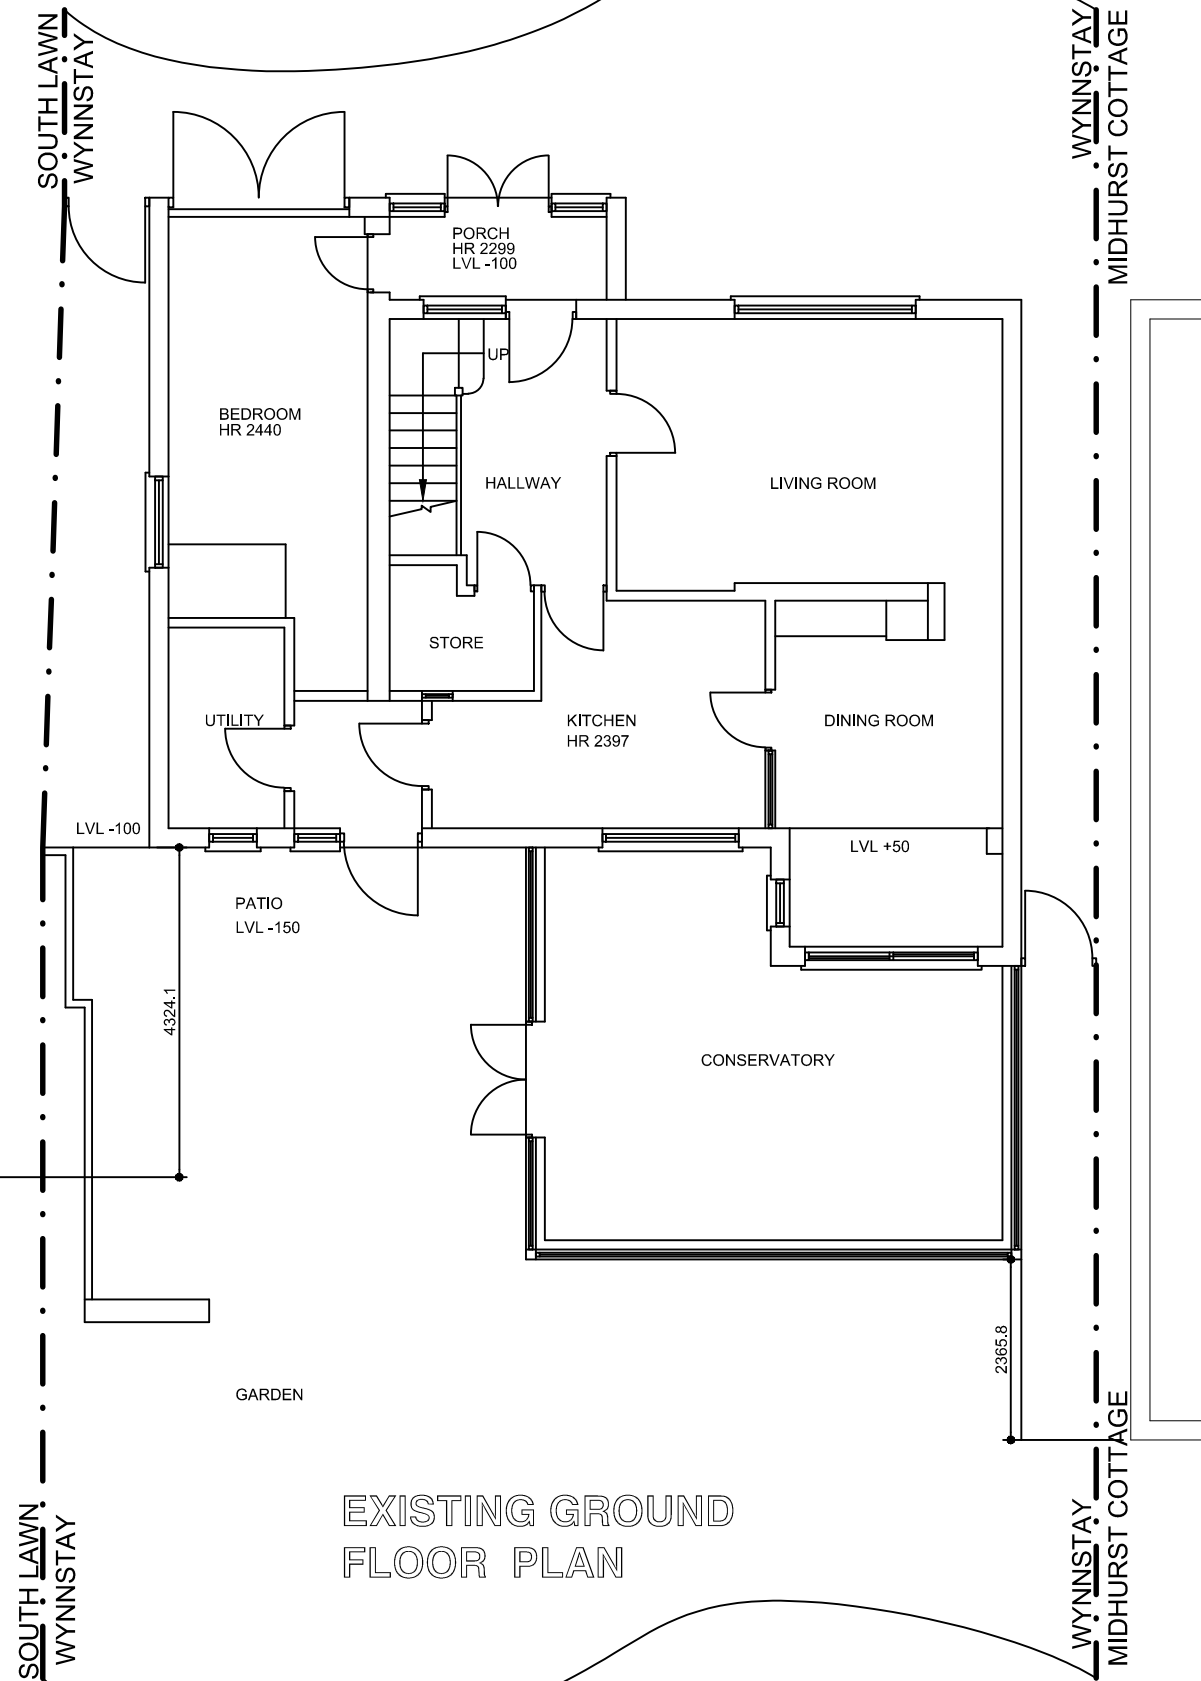


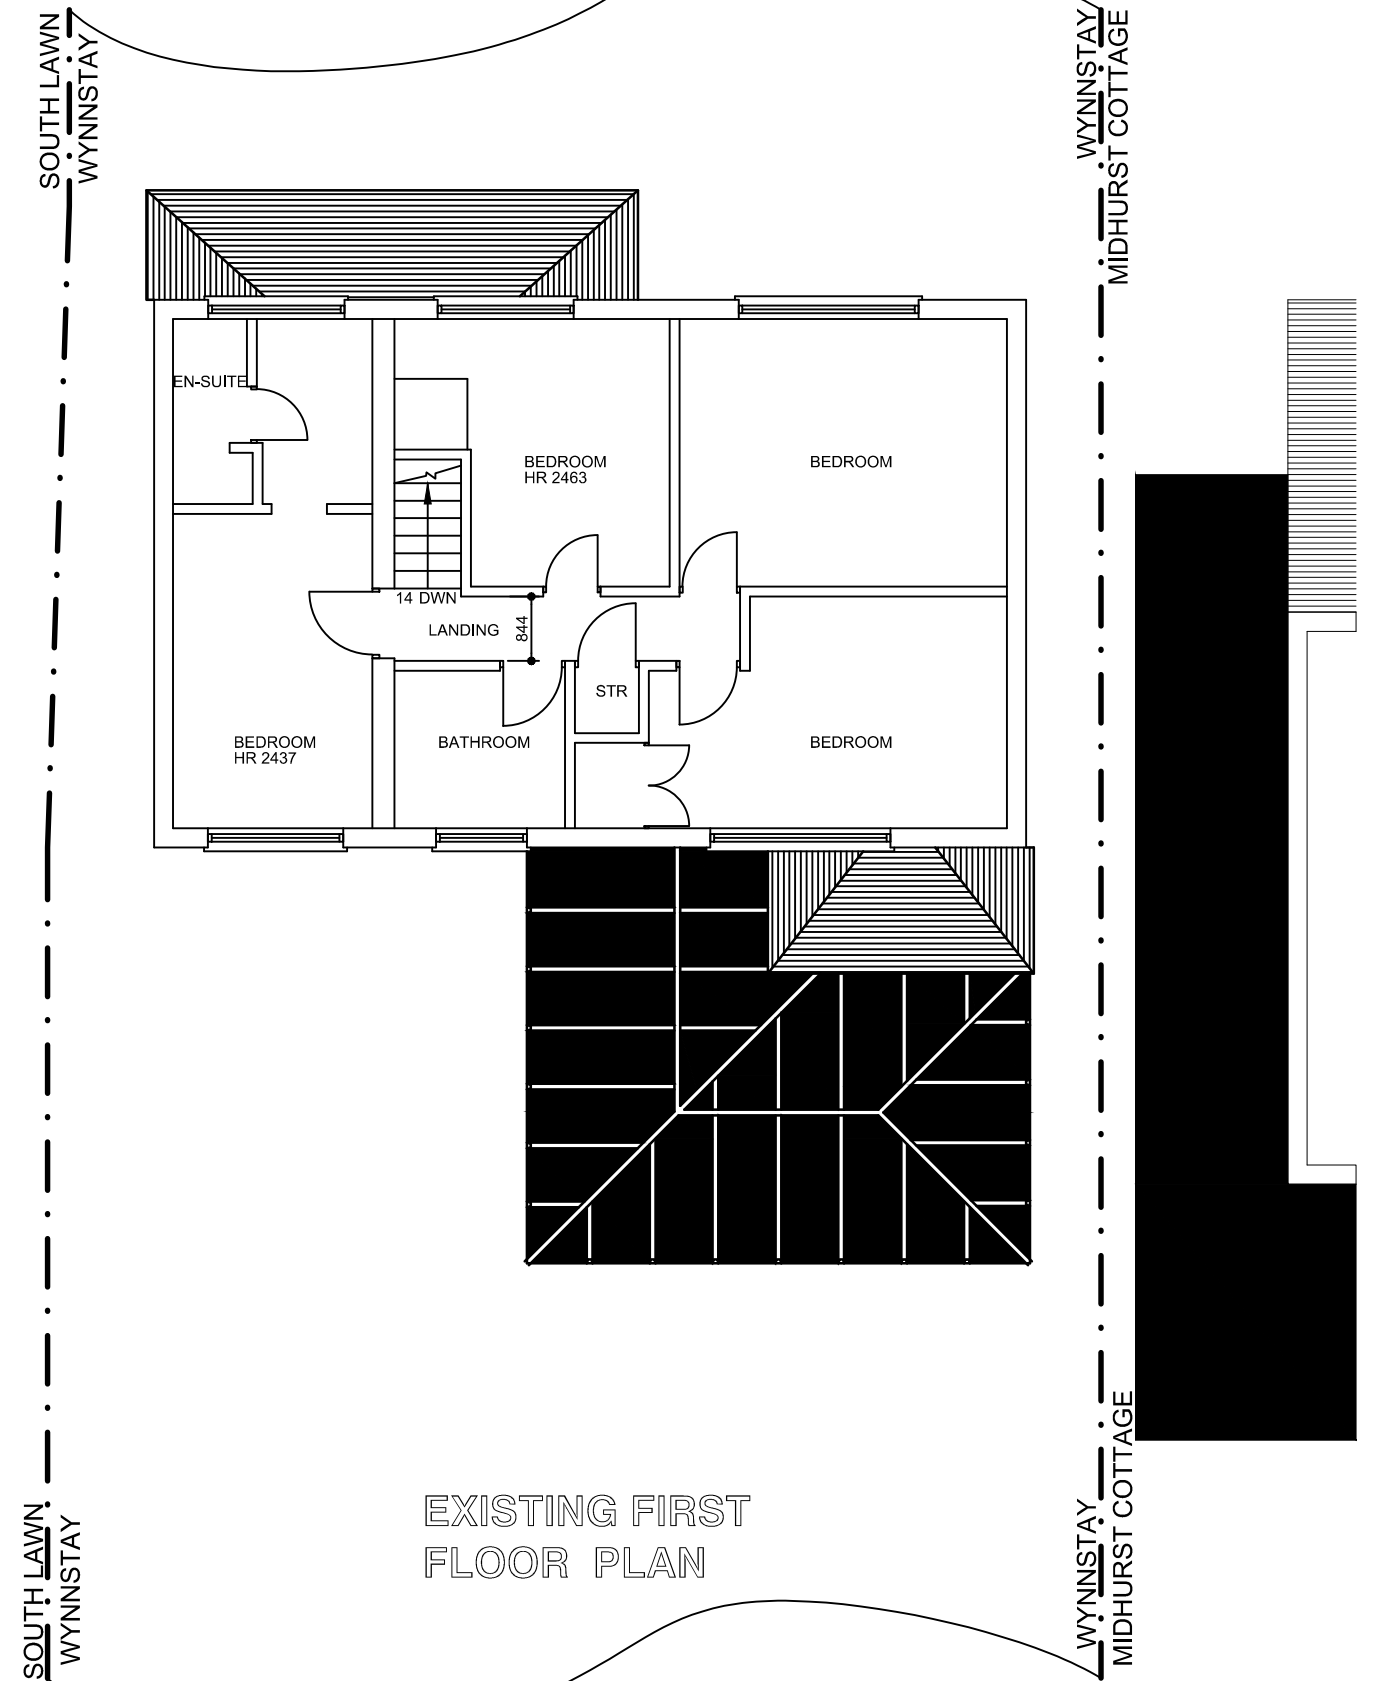

EXISTING GROUND
FLOOR PLAN

 

EXISTING FIRST
FLOOR PLAN

ICREATE[©] DESIGN LIMITED Planning & Designing of All Types of Building Works 13 ROBB ROAD, STANMORE, HA7 3SQ Tel: 07886759400 ; EM: ikreated@gmail.com			CLIENT MR. V LUHANA WYNNSTAY HIGH ROAD , EASTCOTE , PINNER , HA5 2HJ		PROJECT/TITLE PART DOUBLE AND PART SINGLE STOREY REAR EXTENSION, NEW FRONT WINDOW, RAISING OF ROOF HEIGHT AND ASSOCIATED INTERNAL & EXTERNAL ALTERATIONS	
REV	28.11.2020	FOR CLIENT'S REVIEW			SCALE:	DRG NO :
REV	DATES	COMMENTS			1:100@A3	WYNNSTAY-001