





SIDE ELEVATION EXISTING
(AS VIEWED FROM SOUTH LAWN)

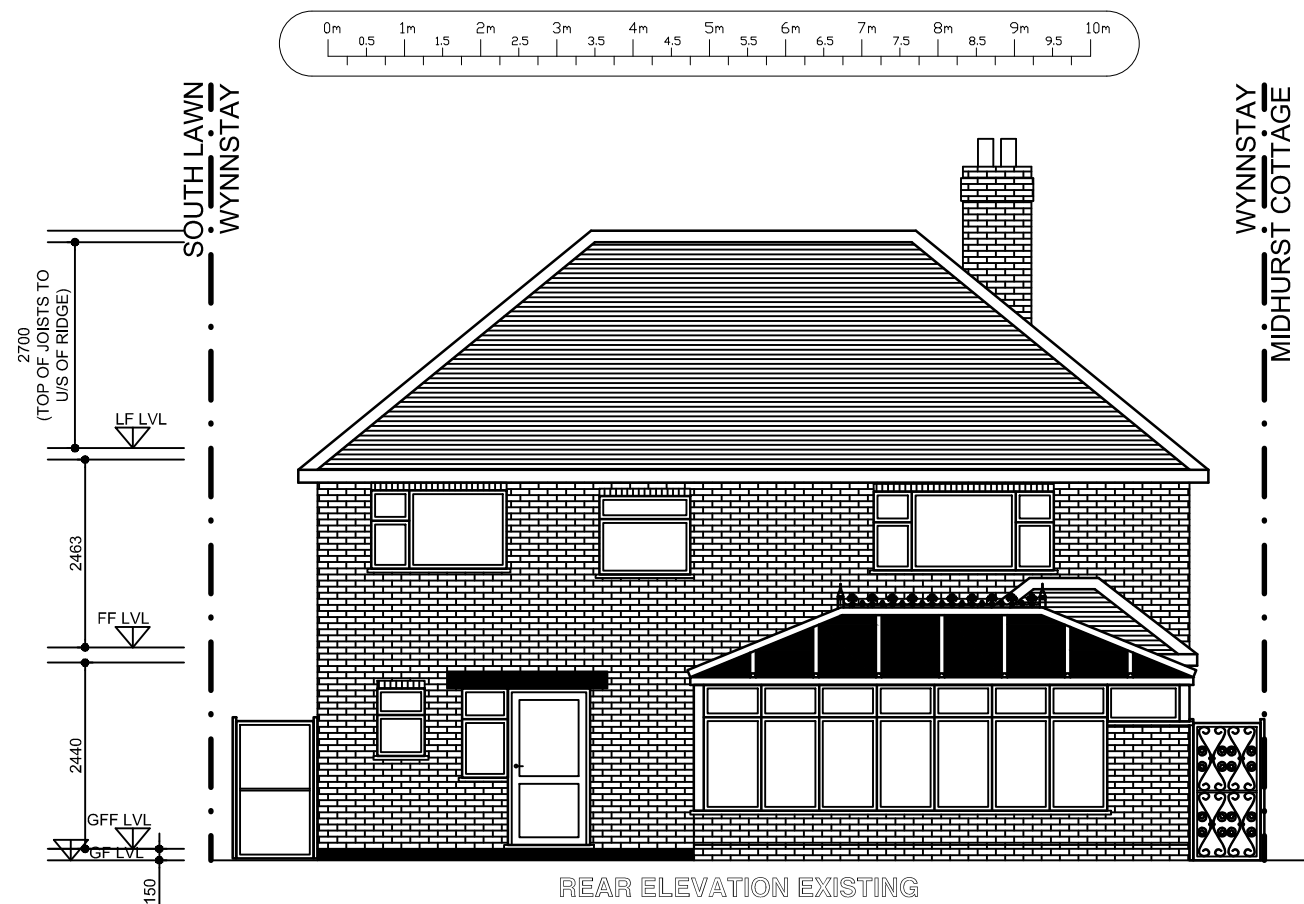

REAR ELEVATION EXISTING

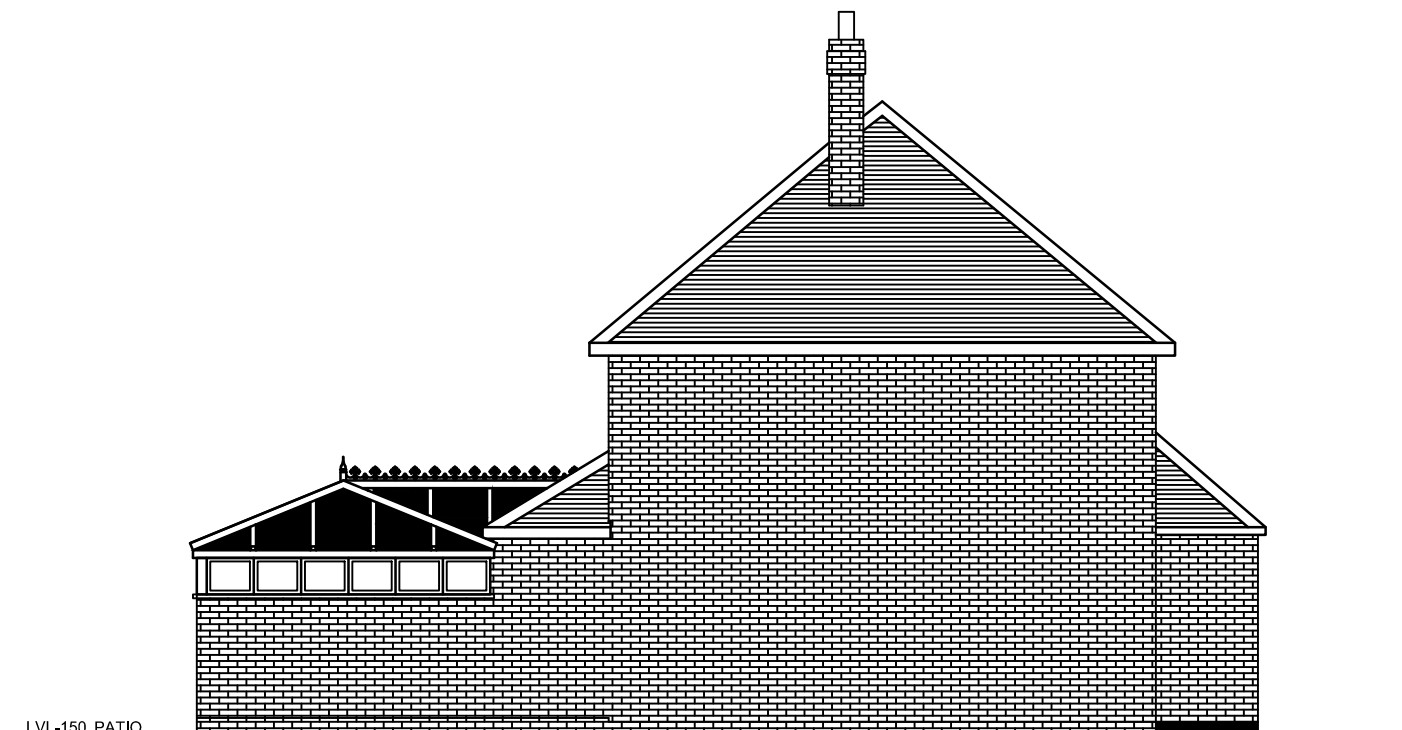

SIDE ELEVATION EXISTING
(AS VIEWED FROM MIDHURTS COTTAGE)

ICREATE ©
DESIGN LIMITED

Planning & Designing of All Types of Building Works
13 ROBB ROAD, STANMORE, HA7 3SQ
Tel: 07886759400 ; EM: ikreated@gmail.com

REV	28.11.2020	FOR CLIENT'S REVIEW
REV	DATES	COMMENTS

CLIENT

MR. V LUHANA
WYNNSTAY
HIGH ROAD , EASTCOTE ,
PINNER , HA5 2HJ

PROJECT/TITLE
PART DOUBLE AND PART SINGLE STOREY
REAR EXTENSION, NEW FRONT WINDOW,
RAISING OF ROOF HEIGHT AND
ASSOCIATED INTERNAL & EXTERNAL
ALTERATIONS

SCALE:
1:100@A3

DRG NO :
WYNNSTAY-003